


GOLDEN SPUR SUBDIVISION #11

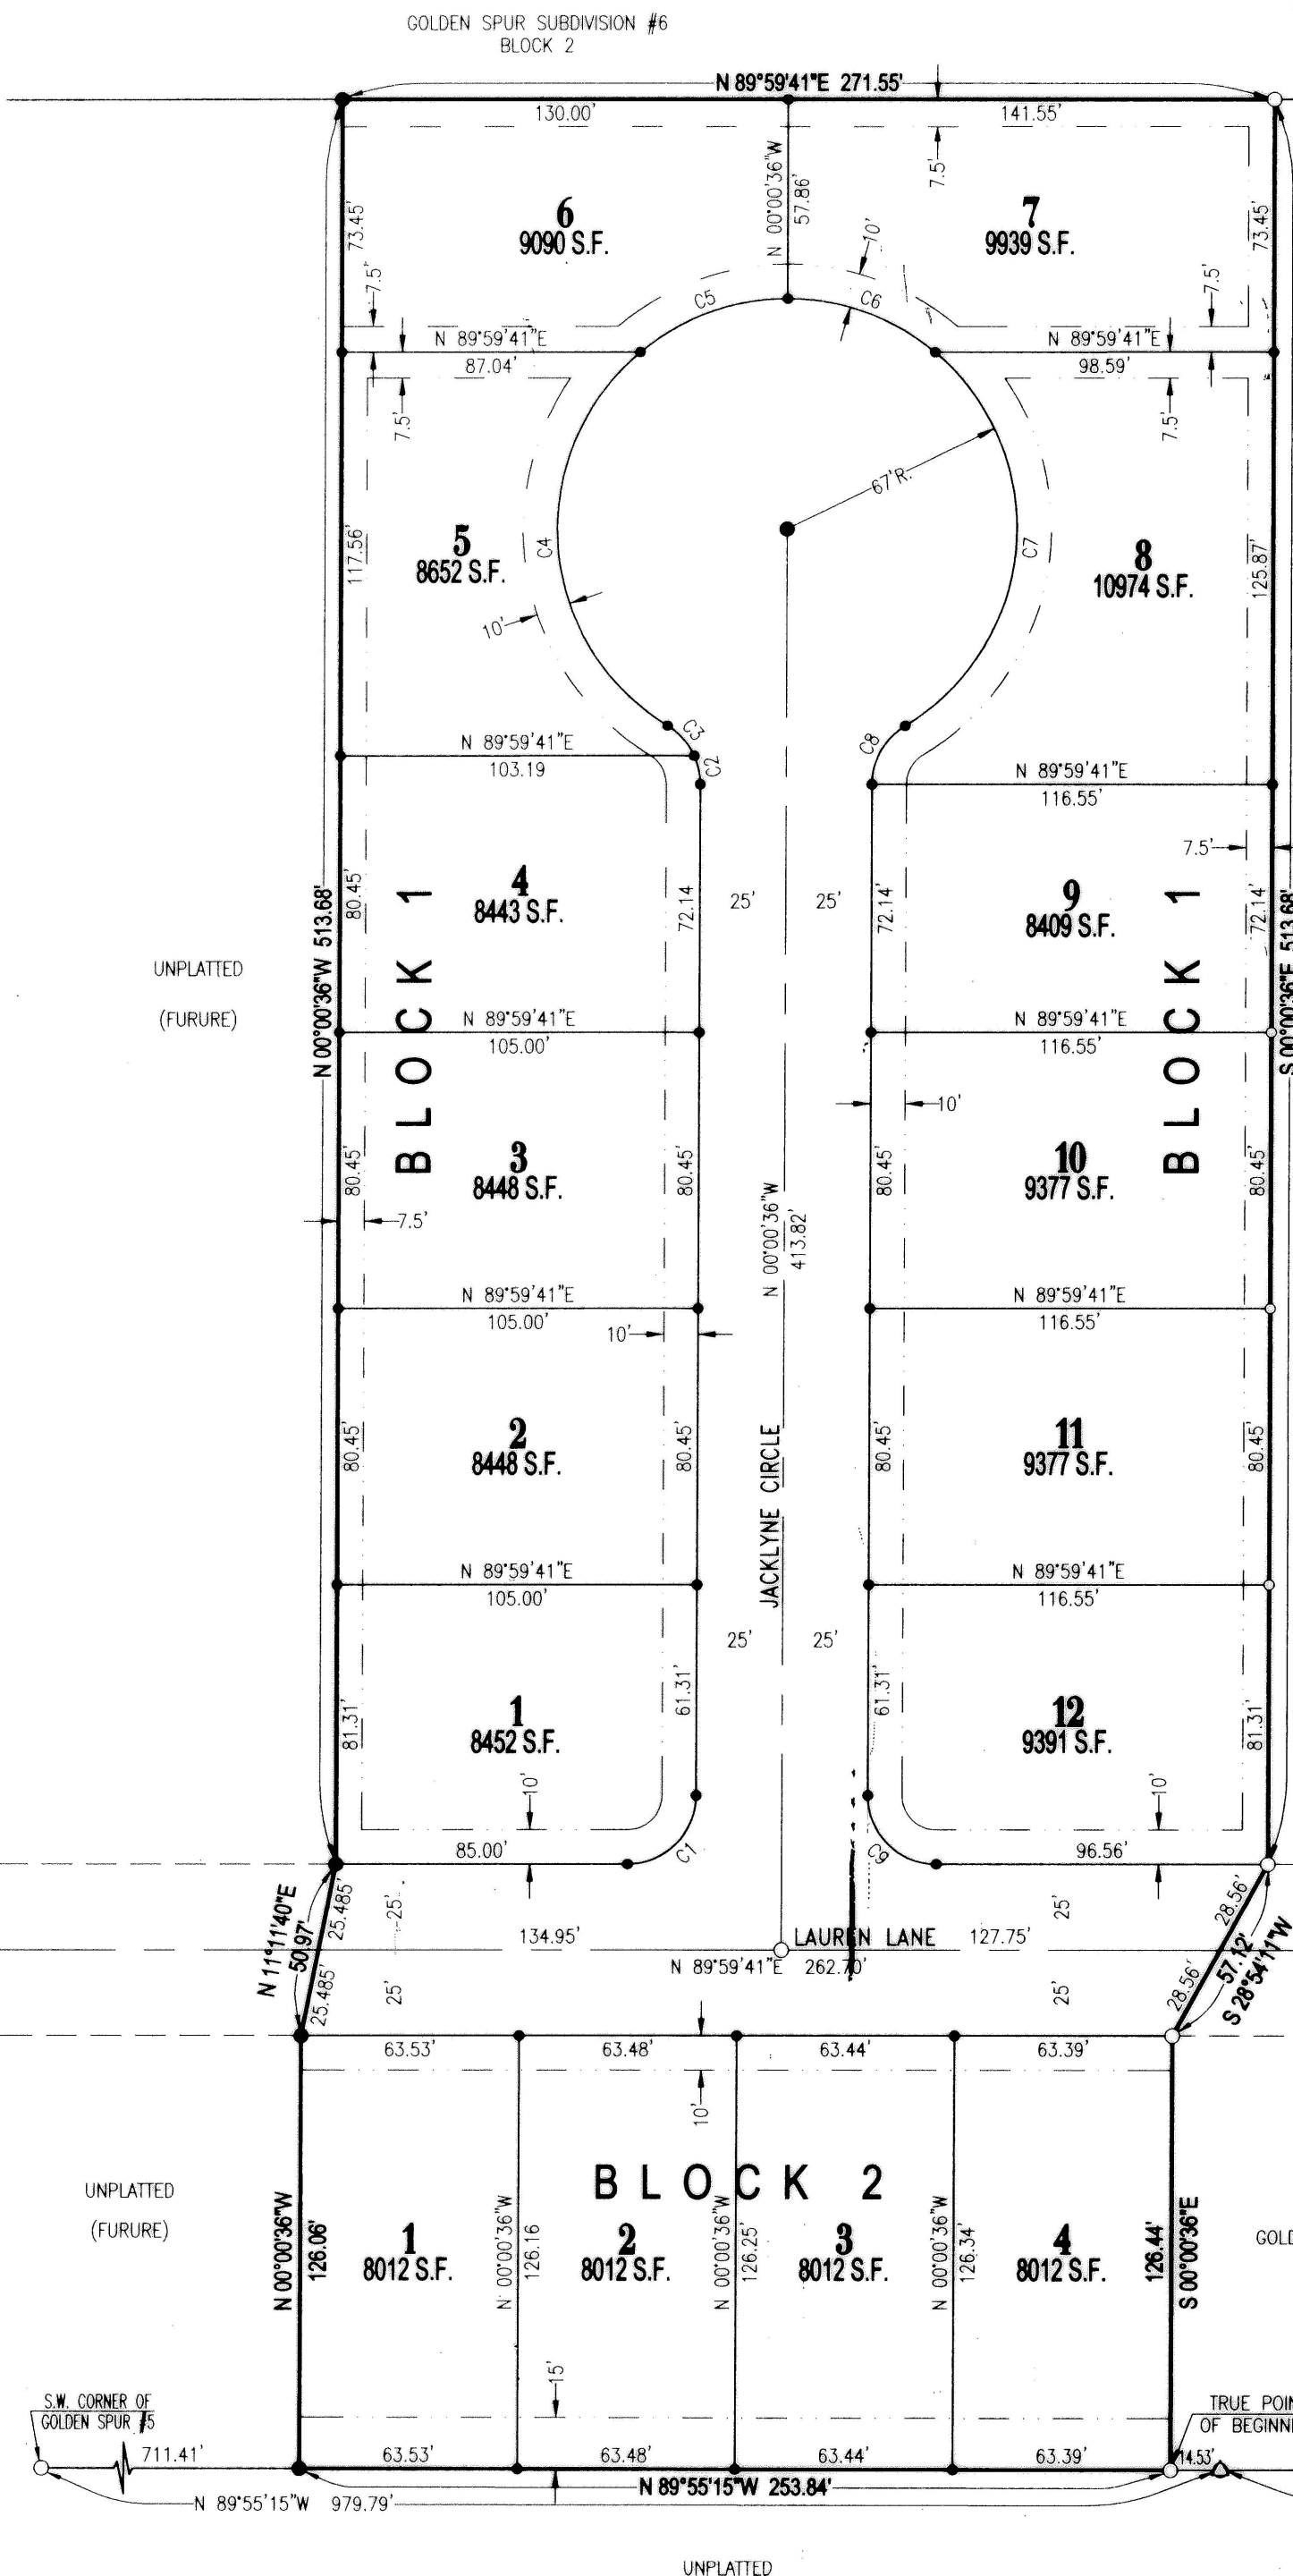



GOLDEN SPUR SUBDIVISION #9
BLOCK 5

GOLDEN SPUR SUBDIVISION #9
BLOCK 4

CURVE	DELTA	RADIUS	ARC	CHORD	TANGENT	CHORD BRG
1	90°00'17"	20.00	31.42	28.29	20.00	N 44°59'33"E
2	24°33'53"	20.00	8.57	8.51	4.35	N 12°17'32"W
3	34°17'17"	20.00	11.97	11.79	6.17	N 41°43'07"W
4	108°58'36"	67.00	127.43	109.08	93.89	S 04°22'27"E
5	39°52'33"	67.00	46.63	45.69	24.30	S 70°03'07"W
6	39°52'07"	67.00	46.64	45.70	24.31	N 70°04'02"W
7	108°58'02"	67.00	127.42	109.07	93.87	N 04°21'32"E
8	58°51'09"	20.00	20.54	19.65	11.28	S 29°24'59"W
9	89°59'43"	20.00	31.41	28.28	20.00	S 45°00'28"E

HEALTH CERTIFICATE
SANITARY RESTRICTIONS AS REQUIRED BY IDAHO CODE, TITLE 50, CHAPTER 13 HAVE BEEN SATISFIED BASED ON THE DEQ APPROVAL OF THE DESIGN PLANS AND SPECIFICATIONS AND THE CONDITIONS IMPOSED ON THE DEVELOPER FOR CONTINUED SATISFACTION OF THE SANITARY RESTRICTIONS. BUYER IS CAUTIONED THAT AT THE TIME OF THIS APPROVAL, NO DRINKING WATER OR SEWER/SEPTIC FACILITIES WERE CONSTRUCTED. BUILDING CONSTRUCTION CAN BE ALLOWED WITH APPROPRIATE BUILDING PERMITS IF DRINKING WATER OR SEWER FACILITIES HAVE SINCE BEEN CONSTRUCTED OR IF THE DEVELOPER IS SIMULTANEOUSLY CONSTRUCTING THOSE FACILITIES. IF THE DEVELOPER FAILS TO CONSTRUCT FACILITIES OR MEET THE OTHER CONDITIONS OF DEQ, THEN SANITARY RESTRICTIONS MAY BE REIMPOSED, IN ACCORDANCE WITH SECTION 50-1326, IDAHO CODE, BY THE ISSUANCE OF A CERTIFICATE OF DISAPPROVAL, AND NO CONSTRUCTION OF ANY BUILDING OR SHELTER REQUIRING DRINKING WATER OR SEWER/SEPTIC FACILITIES SHALL BE ALLOWED.

DATE: Sept 1, 2016
REHS, SOUTH CENTRAL DISTRICT HEALTH

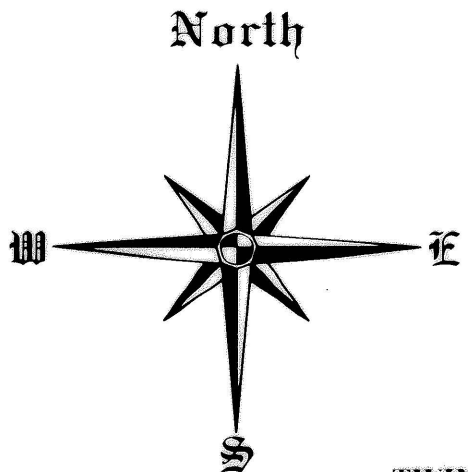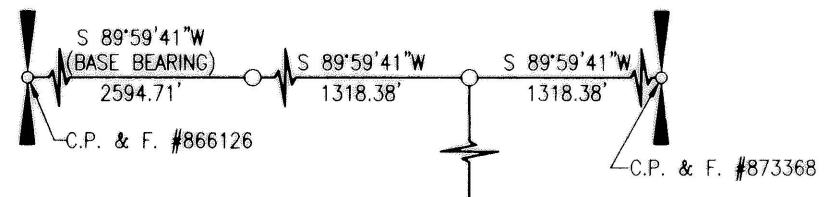


SCALE
1" = 50'

TWIN FALLS COUNTY
RECORDED FOR:
HOMESTEAD INVESTMENTS
11:22:13 am 09-05-2006
2006-022201
NO. PAGES: 2
KRISTINA GLASCOCK
COUNTY CLERK
DEPUTY: CNICE

LOCATED IN
N² S² SECTION 7,
TOWNSHIP 10 SOUTH,
RANGE 16 EAST,
BOISE MERIDIAN
TWIN FALLS COUNTY, IDAHO
2006

LEGEND	
SUBDIVISION BOUNDARY	_____
STREET CENTERLINE	_____
STREET RIGHT-OF-WAY	_____
UTILITY EASEMENT	_____
FOUND 5/8" STEEL PIN	○
FOUND 1/2" STEEL PIN	○
SET 5/8" REBAR & CAP	●
SET 1/2" REBAR & CAP	●

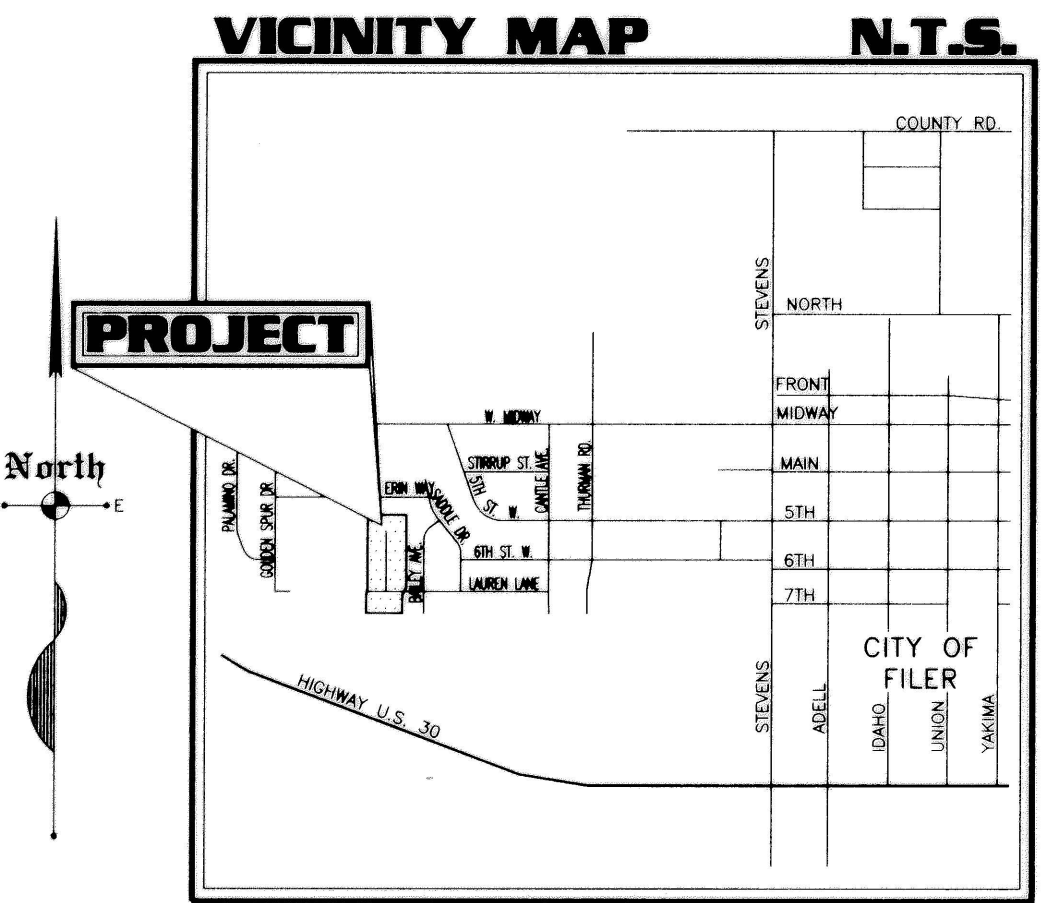

ALL POINTS LAND SURVEYING
JOHN ROOT - P.L.S. #889
SURVEYING - CONSTRUCTION MANAGEMENT