


ADJOINING
KIMBERLY TOWNSITE
SW $\frac{1}{4}$ SEC. 21, T.10S. R.18E.
SCALE 1" = 200^{FEET} JUNE 24, 1913.

SCALE 1" = 200 FT.

JAN. 24, 1913.

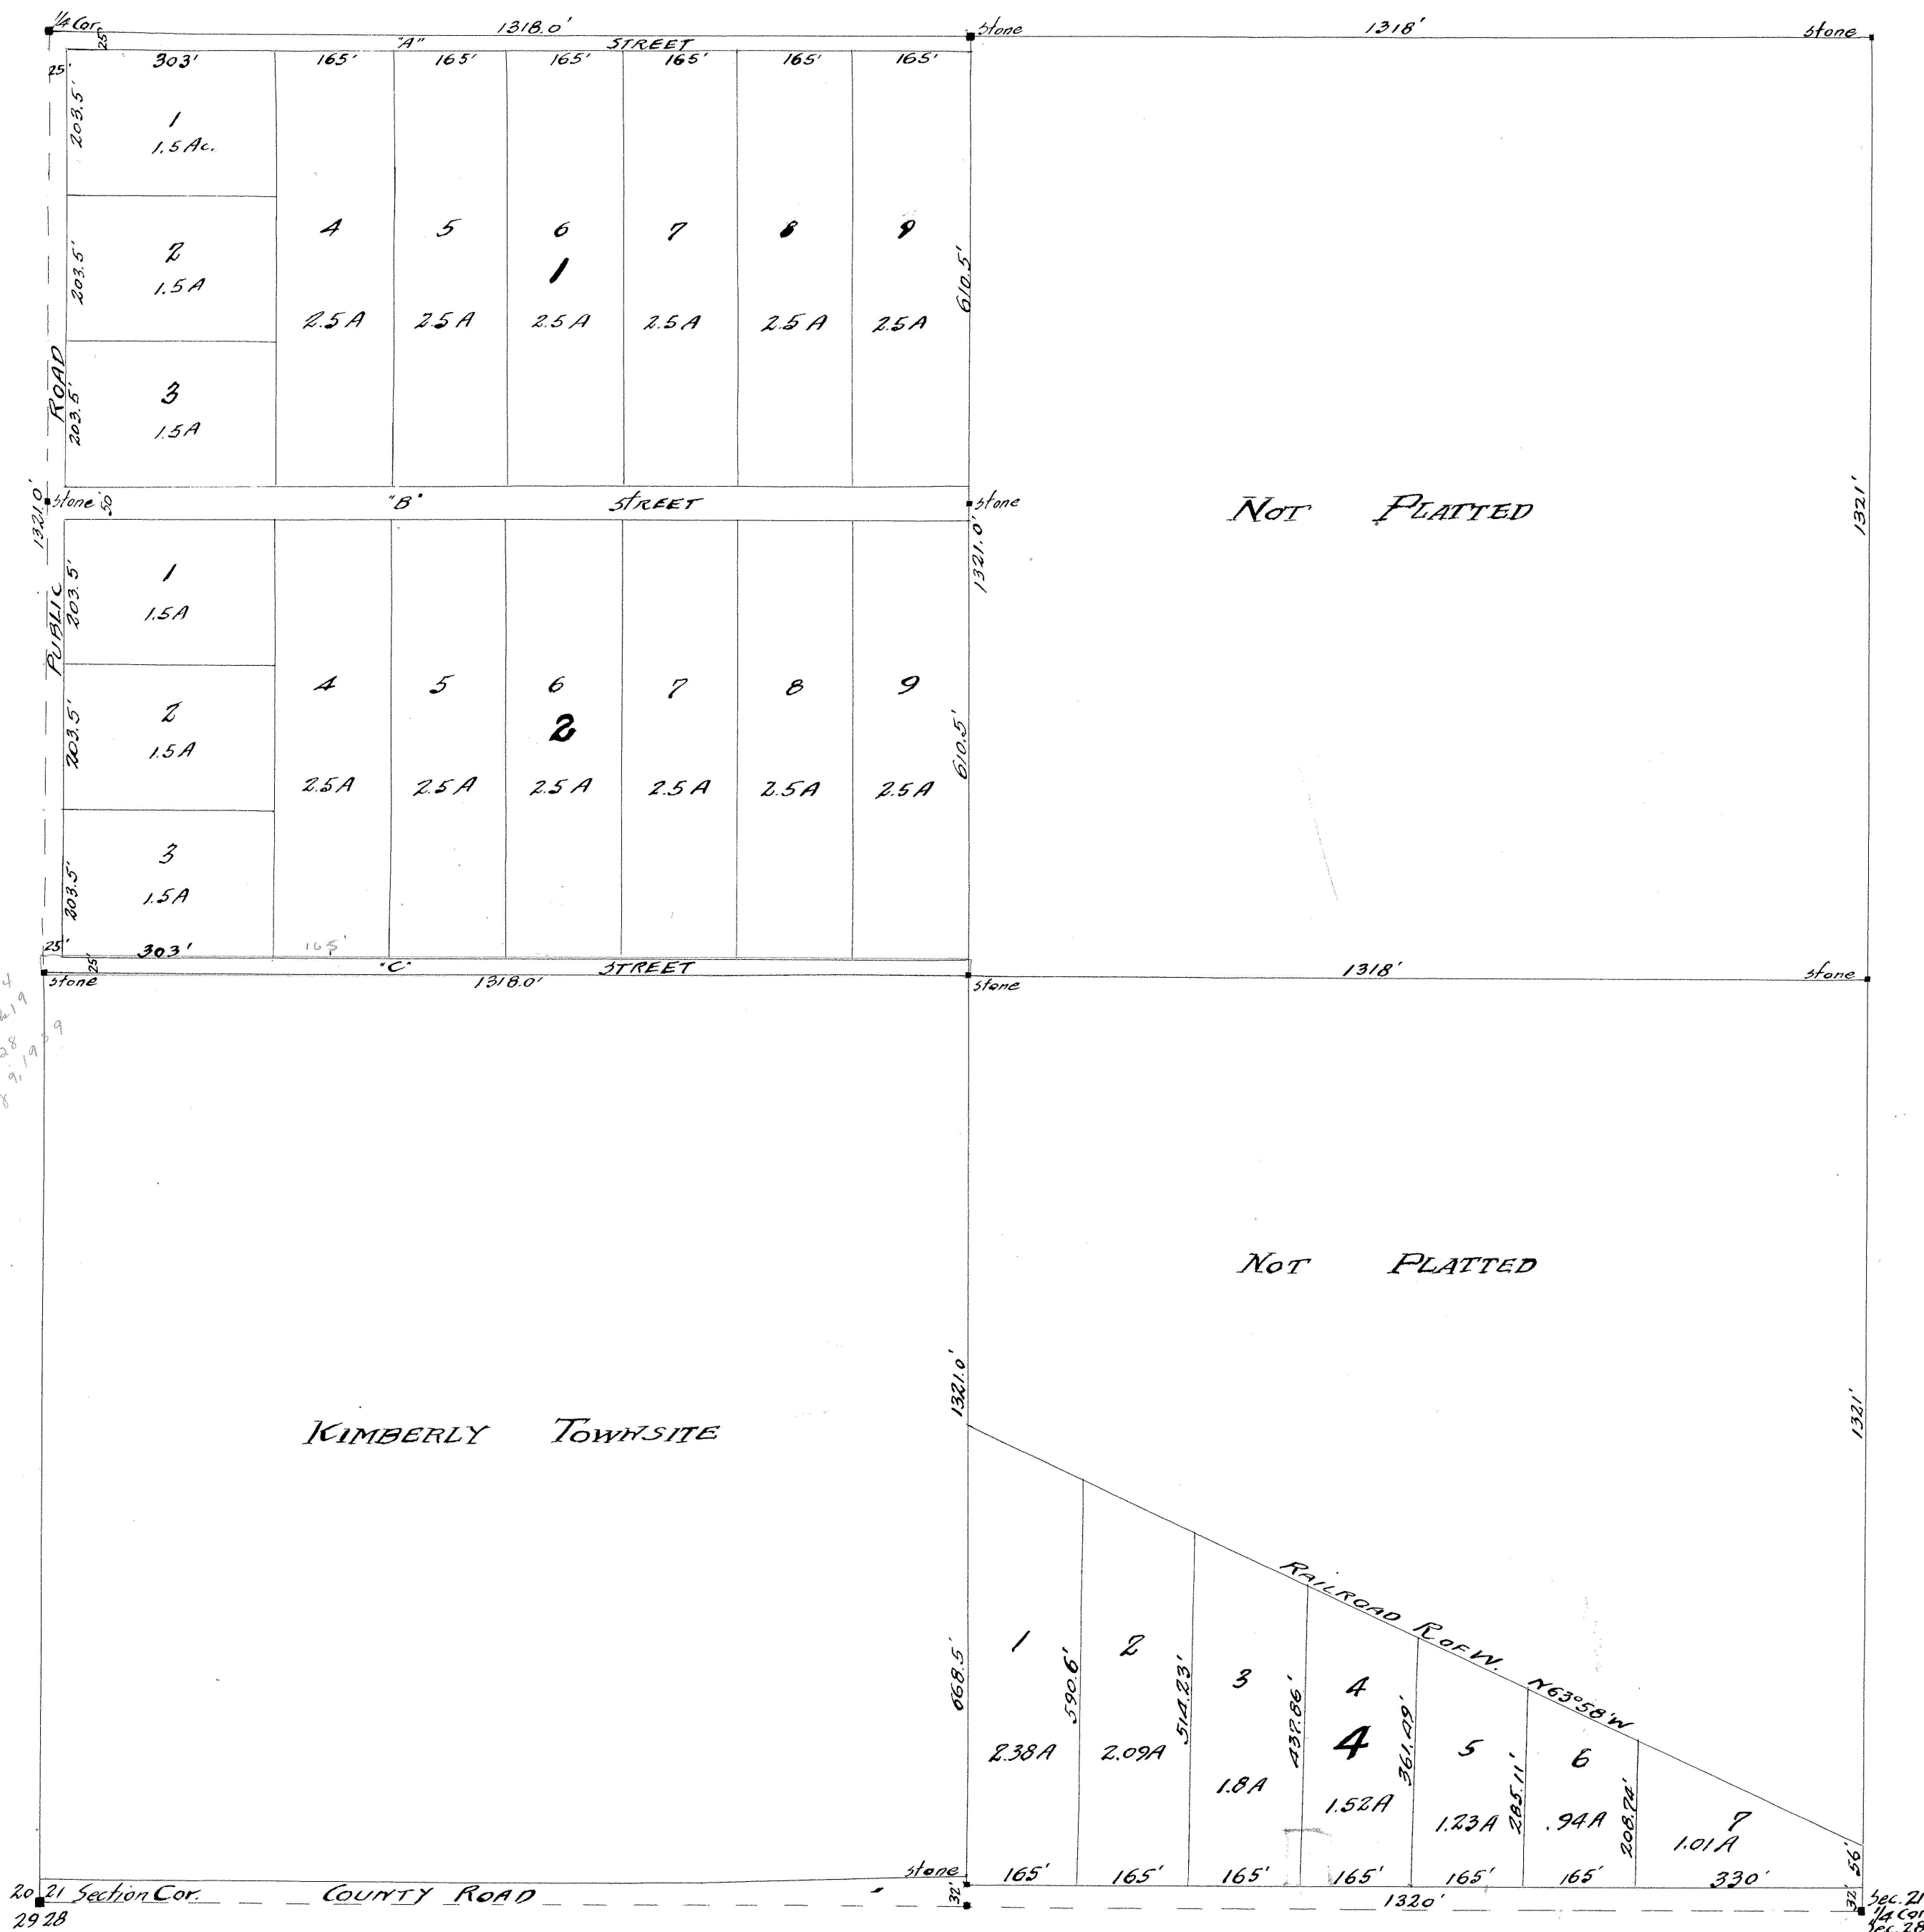

1. Jas. A. BYBEE, hereby certify that I am the person who surveyed the NW¹/₄ SW¹/₄ and the portion described below, of Sec. 21, T10S. R18E. B1M. and that the accompanying plat is a true and correct representation of the same as marked out upon the ground.

→ Beginning at ¹/₄ Cor. between Secs. 21 & 22, T10S. R18E. B1M.; thence north 88th; thence N 63° 58' along N 78° 5' W. R.R. Rdfw. to intersection with west line of SE¹/₄ SW¹/₄; thence S 70° 0.5' to section line; thence East 1320th to point of beginning.

JAS. A. BYBEE

Licensed Surveyor

Subscribed and sworn to before me
this 24th day of JANUARY, 1913.

EDGAR L. ASHTON

Notary Public

My commission expires Febr. 6th, 1913

KNOW ALL MEN BY THESE PRESENTS, that I the undersigned do hereby certify that the following is a true and correct description of the land included in the ALBERT TRACT which is included herewith. Said land shown and described as the NW¹/₄ of the SW¹/₄ and the (portion described below) of Sec. 21, T10S. R18E. B1M. And I do further certify that it is my intention to include the same in the said plat thereof and that in consideration of the filing of said plat by the County Recorder of Twin Falls, Co. IDAHO, and the acceptance by the public of said streets shown on said plat do hereby give and grant to the public forever in fee simple such portion of premises platted as are on the said plat set aside for streets for public use forever.

➔ Beginning at the ¹/₄ corner between Secs. 21 and 28, T10S. R18E. B1M.; thence North 88' thence N 63° 58' W along N 18° 5' W. R.R. R of W to intersection with west line of SE¹/₄ SW¹/₄; thence S 90° 5' to Section line; thence East 1320^{ft} to point of beginning.

M. F. ALBERT.

M. F. ALBERT

On this 25th day of JANUARY, 1913, before me Robt. E. Haynes, notary public in and for said county, personally appeared M. F. ALBERT, known to me to be the person whose name is subscribed to the foregoing dedication of plat and acknowledged to me that he executed the same. IN WITNESS WHEREOF, I have hereunto set my hand and affixed my official seal the day and year in this certificate first above written.

ROBT. E. HAYNES,
Notary Public.

My commission expires Jan. 12-1915

40737

I, hereby certify that this instrument was filed for record at request of J.D. Clinton at 35 minutes past 4 o'clock P.M. this 27 day of Jan. A.D. 1913, in my office and duly recorded in book 3 page 11. \$9.50
Fees \$9.50 pd.
E.J. Finch
Ex Officio Recorder.

E. J. FIRCH
Ex Officio Recorder.

Twin Falls County, Idaho

Recorded for:
CLINTON, S. D.

09:00:00 am Jan.27.1913

0000 - 040737