
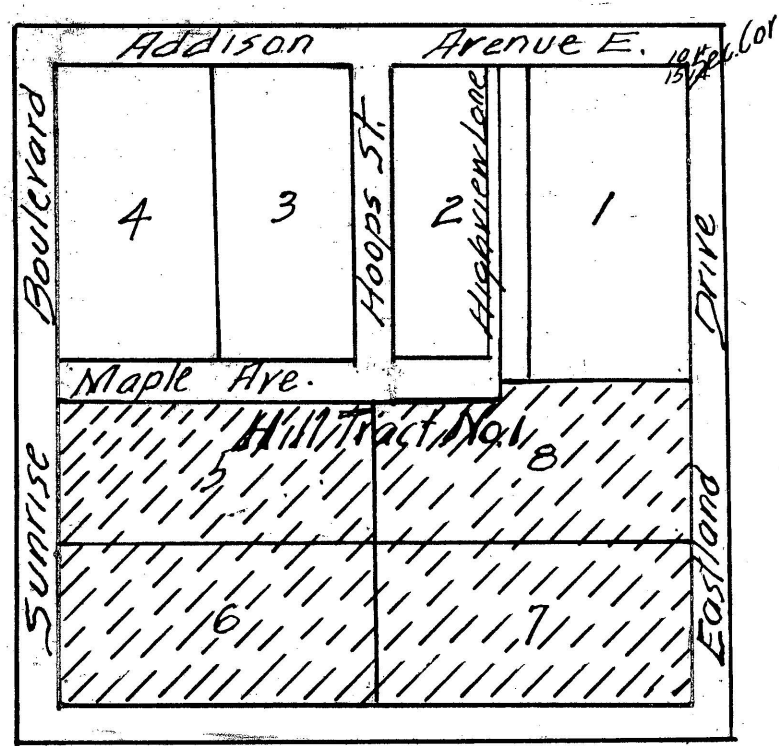
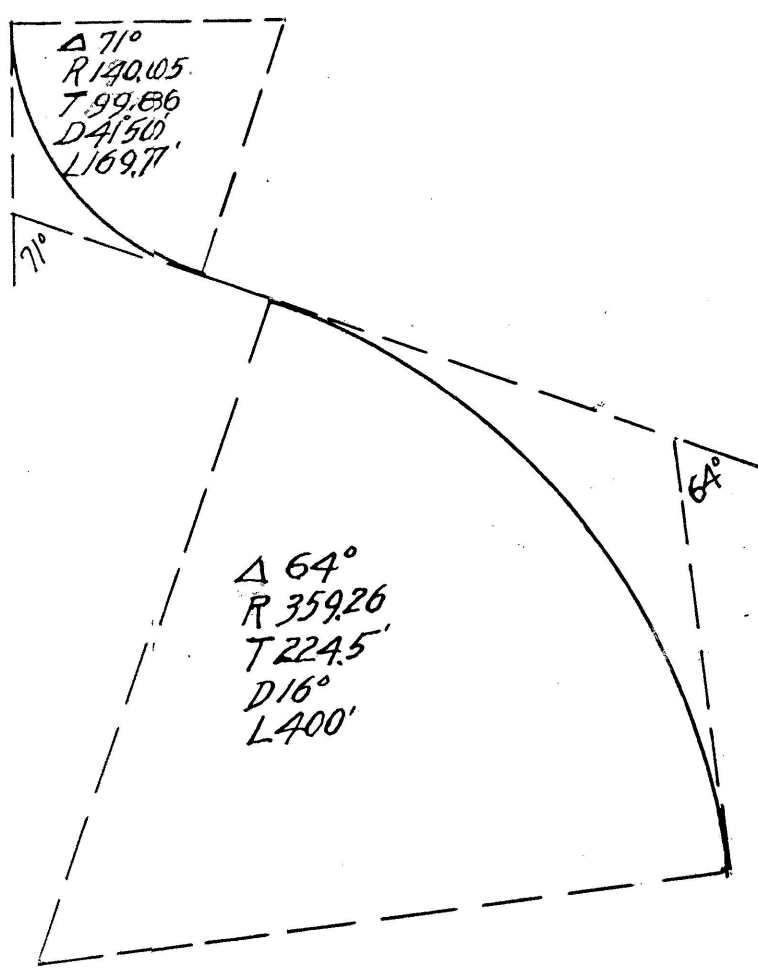


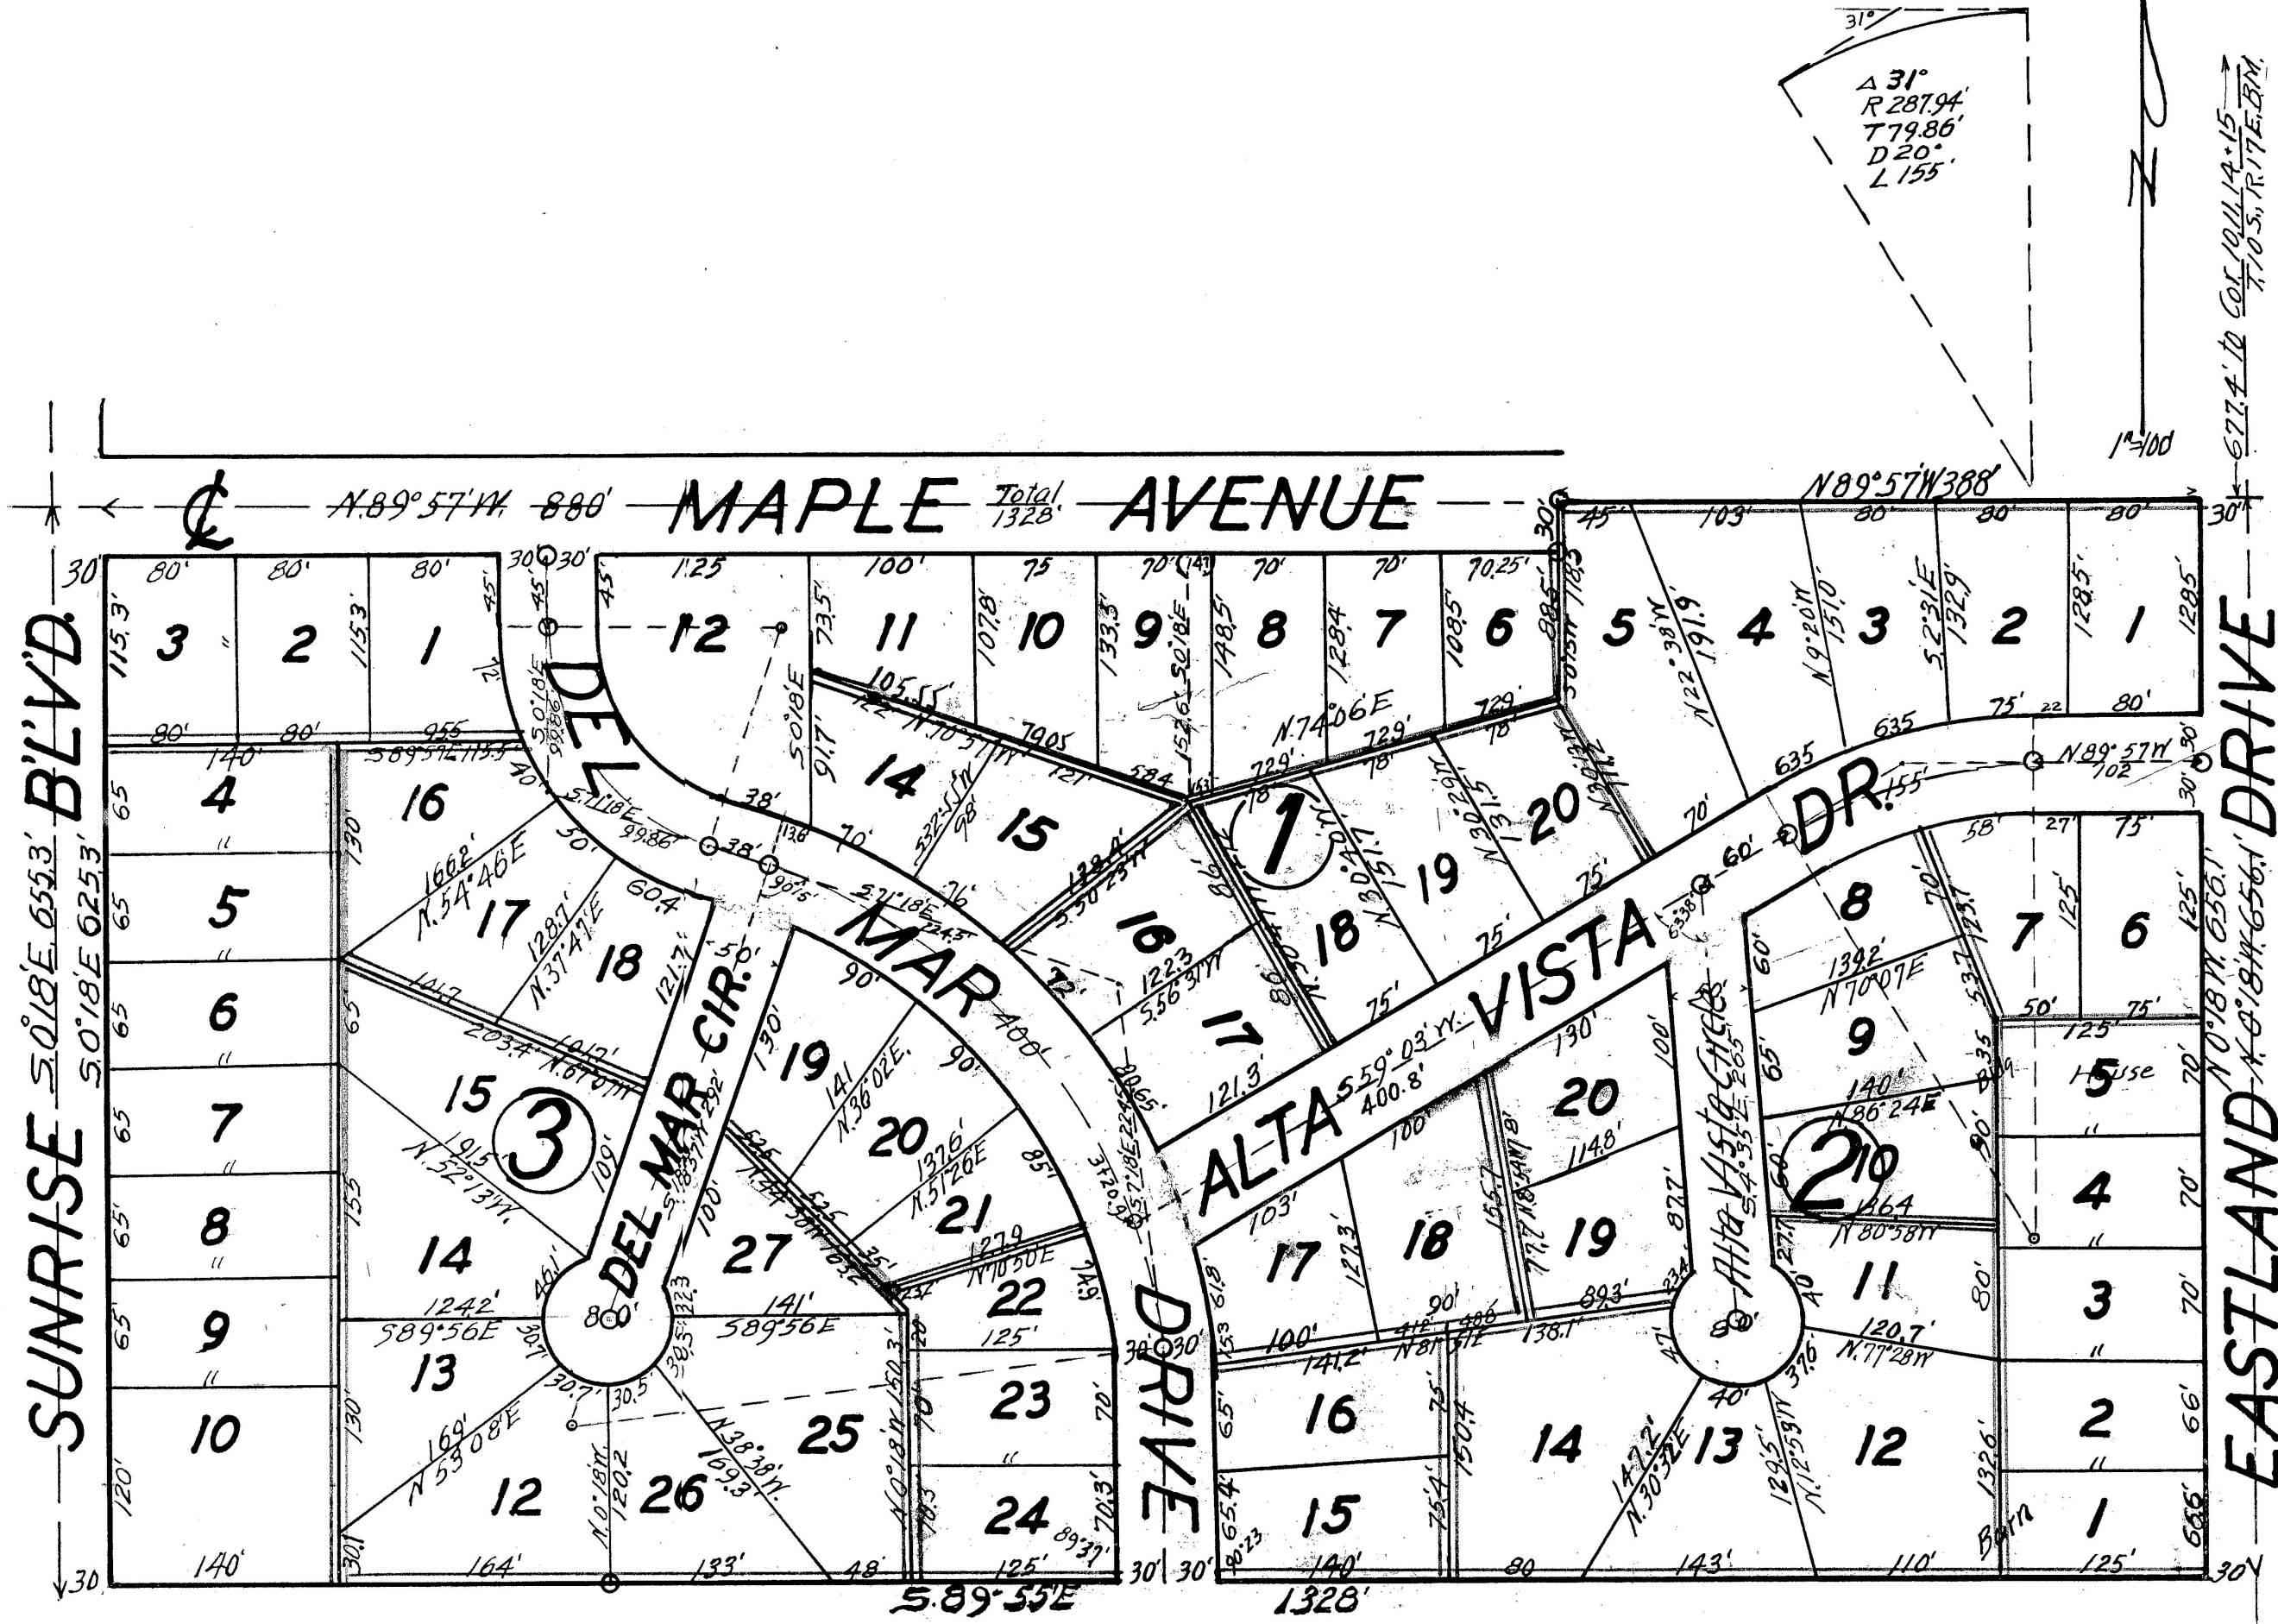

INDEX MAP

DEDICATION

This is to certify that the undersigned are owners in fee simple of the property herein after described; that the correct description of the land included in this plat is as follows: The S²NE⁴NE⁴ SEC. 15 T. 10S. R. 17E. B.M. being Lots 5, 6, 7 and 8, Hill Tract No. 1.

in Twin Falls County, Idaho.

That it is the intention of the undersigned to and they do hereby include said land in this plat; that the undersigned, do by these presents grant, bargain, sell, convey, confirm and dedicate to the public, for public use forever, all highways, streets, alleys and parks as shown on this plat.

Anthony Federico
Pearl Federico

ACKNOWLEDGMENT

STATE OF IDAHO, ss.
County of Twin Falls.

On this 21st day of October, 1958, before me, the undersigned, a Notary Public in and for said State, personally appeared Anthony Federico and Pearl Federico, husband and wife

known to me to be the persons whose names are subscribed to the foregoing dedication, and acknowledged to me that they executed the same.

IN WITNESS WHEREOF, I have hereunto set my hand and affixed my official seal the day and year in this certificate first above written.

John W. Bustin
Notary Public

SURVEYOR'S CERTIFICATE

This is to certify that I, Carroll F. Wilcomb, a duly qualified surveyor has caused to be made the survey of the land platted hereon and described in this plat, namely, The S²NE⁴NE⁴ SEC. 15, T. 10S, R. 17E, B.M. being Lots 5, 6, 7 and 8, Hill Tract No. 1.

and designated herein as "Alta Vista Subdivision"

and that this plat is a true and correct representation of said survey as made and staked by me on said land. All block corners are marked by metal pipes and all lot corners are marked by metal rods.

Carroll F. Wilcomb
Surveyor

ACKNOWLEDGMENT

STATE OF IDAHO, ss.
County of Twin Falls.

On this 27th day of October, 1958, before me, the undersigned, F. a Notary Public, in and for said state, personally appeared Carroll F. Wilcomb and John E. Hayes, known to me to be the persons whose names are subscribed to the foregoing surveyor's certificate, and acknowledged to me that they executed the same.

IN WITNESS WHEREOF, I have hereunto set my hand and affixed my official seal, the day and year in this certificate first above written.

R. H. Smith
Notary Public.

CITY'S ACCEPTANCE

The foregoing plat was duly accepted and approved by the Board of Commissioners of the City of Twin Falls, Idaho, on the 27th day of October, 1958.

Chairman
City Clerk

CITY ENGINEER'S APPROVAL

The undersigned hereby certifies that the property described in this plat lies within one mile of the City of Twin Falls, Idaho, and that this plat has been examined by the undersigned, and is in all respects approved.

Dated this 28th day of October, 1958.

Chairman
City Clerk

COUNTY SURVEYOR'S CERTIFICATE

This is to certify that the undersigned has checked the foregoing plat and computations for making the same and has determined that they comply with the laws of the State of Idaho relating thereto.

Dated this 30th day of October, 1958.

County Surveyor

COUNTY COMMISSIONERS' ACCEPTANCE

The foregoing plat was duly accepted and approved by the Board of Commissioners of the County of Twin Falls, Idaho, on the _____ day of _____, 19____.


(SEAL)
Attest:

Chairman
Clerk

COUNTY RECORDER'S CERTIFICATE

This is to certify that the foregoing plat was filed for record in the office of the Recorder of Twin Falls County, Idaho, this 31st day of OCTOBER, 1958, at 10:15 A.M., at the request of CITY OF TWIN FALLS, and duly recorded in Plat Book No. 7, at page 48.

Ex-Officio Recorder
Deputy

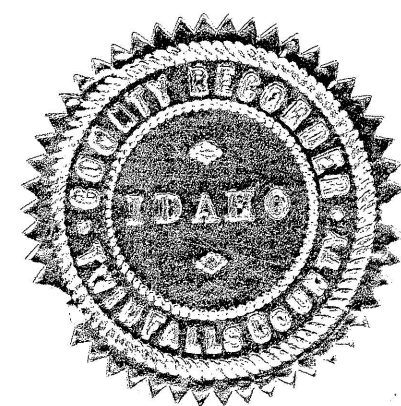

ALTA VISTA SUBDIVISION
IN S²NE⁴NE⁴ SEC. 15 T. 10S, R. 17E, B.M.
TWIN FALLS, IDAHO.

Book 7 Page 48
ALTA VISTA