


STATE OF IDAHO } S.S.
COUNTY OF TWIN FALLS }
ON THIS 17TH DAY OF APRIL IN THE YEAR 1962 BEFORE ME THE UNDERSIGNED
A NOTARY PUBLIC IN AND FOR SAID COUNTY PERSONALLY APPEARED
GORDON GRAY AND RALPH SMITH KNOWN TO ME TO BE PRESIDENT AND
ASSISTANT SECY. OF THE CORPORATION THAT EXECUTED THE WITHIN
INSTRUMENT, AND ACKNOWLEDGED TO ME THAT SUCH CORPORATION
EXECUTUED THE SAME AS TRUSTEE.

IN WITNESS WHEREOF I HAVE HEREUNTO SET MY HAND AND AFFIXED
MY OFFICIAL SEAL THE DAY AND YEAR IN THIS CERTIFICATE FIRST
ABOVE WRITTEN.

Janice Lynn Howe
NOTARY PUBLIC

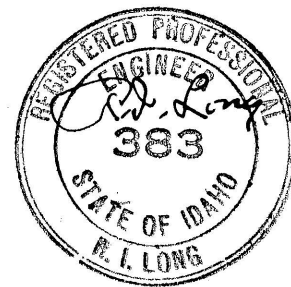

DEDICATION

THIS IS TO CERTIFY THAT THE UNDERSIGNED OWNER IN FEE SIMPLE OF THE PROPERTY
HEREIN AFTER DESCRIBED; THAT THE CORRECT DESCRIPTION OF THE LAND INCLUDED IN THIS PLAT IS AS
FOLLOWS: E 1/2 SW 1/4 NE 1/4 SEC. 10, T. 10S., R. 17E., B.M.

IN TWIN FALLS COUNTY, IDAHO.
THAT IT IS THE INTENTION OF THE UNDERSIGNED TO AND DOES HEREBY INCLUDE SAID LAND IN
THIS PLAT; THAT THE UNDERSIGNED, DOES BY THESE PRESENTS GRANT, BARGAIN,
SELL, CONVEY, CONFIRM AND DEDICATE TO THE PUBLIC, FOR PUBLIC USE FOREVER, ALL THOROUGH-
PAVES, STREETS, ALLEYS, AND PARKS AS SHOWN ON THIS PLAT.

Gordon Gray PRESIDENT
Ralph Smith ASST. SECY.
TWIN FALLS TITLE & TRUST COMPANY, TRUSTEE

ACKNOWLEDGEMENT

STATE OF IDAHO, } ss.
COUNTY OF TWIN FALLS, }
ON THIS DAY OF , 19 , BEFORE ME, THE UNDERSIGNED, A NOTARY PUBLIC
IN AND FOR THE SAID STATE, PERSONALLY APPEARED

AND NAME SUBSCRIBED TO THE FOREGOING DEDICATION, AND ACKNOWLEDGED TO ME THAT
EXECUTED THE SAME.
IN WITNESS WHEREOF, I HAVE HEREUNTO SET MY HAND AND AFFIXED MY OFFICIAL SEAL
THE DAY AND YEAR IN THIS CERTIFICATE FIRST ABOVE WRITTEN.

SURVEYOR'S CERTIFICATE

THIS IS TO CERTIFY THAT I, *George A. Ottens* A DULY QUALIFIED SURVEYOR,
HAS CAUSED TO BE MADE THE SURVEY OF THE LAND PLATTED HEREON, AND *R. I. Long*
A DULY QUALIFIED SURVEYOR, HAS SURVEYED THE LAND DESCRIBED IN THIS PLAT, NAMELY,
E 1/2 SW 1/4 NE 1/4 SEC. 10, T. 10S., R. 17E., B.M.
AND DESIGNATED HEREIN AS THE AURORA SUBDIVISION
AND THAT THIS PLAT IS A TRUE AND CORRECT REPRESENTATION OF SAID SURVEY AS MADE
AND STAKED BY ME ON SAID LAND. ALL BLOCK CORNERS ARE MARKED BY 1" IRON PIPE
AND ALL LOT CORNERS ARE MARKED BY 5/8" X 24" REBARS.

ACKNOWLEDGEMENT

STATE OF IDAHO, } ss.
COUNTY OF TWIN FALLS, }
ON THIS 2ND DAY OF April, 1962, BEFORE ME THE UNDERSIGNED, A NOTARY PUBLIC
IN AND FOR THE SAID STATE, PERSONALLY APPEARED *R. I. Long*
AND *George A. Ottens* KNOWN TO ME TO BE THE PERSONS WHOSE
NAMES ARE SUBSCRIBED TO BE THE FOREGOING CERTIFICATE AND ACKNOWLEDGED TO
ME THAT THEY EXECUTED THE SAME.
IN WITNESS WHEREOF, I HAVE HEREUNTO SET MY HAND AND AFFIXED MY OFFICIAL SEAL
THE DAY AND YEAR IN THIS CERTIFICATE FIRST ABOVE WRITTEN.

CITY'S ACCEPTANCE

THE FOREGOING PLAT WAS DULY ACCEPTED AND APPROVED BY THE BOARD OF COMMISSIONERS
OF THE CITY OF TWIN FALLS, IDAHO, ON THE 2ND DAY OF April, 1962.
ATTEST: *Paul E. Brown* CITY CLERK
May E. Brown CHAIRMAN

CITY ENGINEER'S APPROVAL

THE UNDERSIGNED HEREBY CERTIFIES THAT THE PROPERTY DESCRIBED BY THIS PLAT LIES
WITHIN THE CITY OF TWIN FALLS, IDAHO, AND THAT THIS PLAT COMPLY-
MINED BY THE UNDERSIGNED AND MEETS THE REQUIREMENTS OF THE
DATED THIS 2ND DAY OF APRIL, 1962.

COUNTY SURVEYOR'S CERTIFICATE

THIS IS TO CERTIFY THAT THE UNDERSIGNED HAS CHECKED THE
AND COMPUTATIONS FOR MAKING THE SAME AND HAS DETERMINED THAT THEY COMPLY
WITH THE LAWS OF THE STATE OF IDAHO RELATING THERETO.
DATED THIS 4TH DAY OF APRIL, 1962.

COUNTY COMMISSIONERS' ACCEPTANCE



THE FOREGOING PLAT WAS DULY ACCEPTED AND APPROVED BY THE BOARD OF
COMMISSIONERS OF THE COUNTY OF TWIN FALLS, IDAHO, ON THE DAY OF 19 .

COUNTY RECORDER'S CERTIFICATE

THIS IS TO CERTIFY THAT THE FOREGOING PLAT WAS FILED FOR RECORD IN THE
OFFICE OF THE RECORDER OF TWIN FALLS COUNTY, IDAHO, THIS 3RD DAY OF
MAY, 1962, AT 4:20 PM., AT THE REQUEST OF THE CITY OF TWIN
FALLS, AND DULY RECORDED IN PLAT BOOK NO. 8, AT PAGE 30.



AURORA SUBDIVISION
IN SW 1/4, NE 1/4, SEC. 10, T. 10S., R. 17E., B.M.
TWIN FALLS, IDAHO
SCALE: 1" = 100'

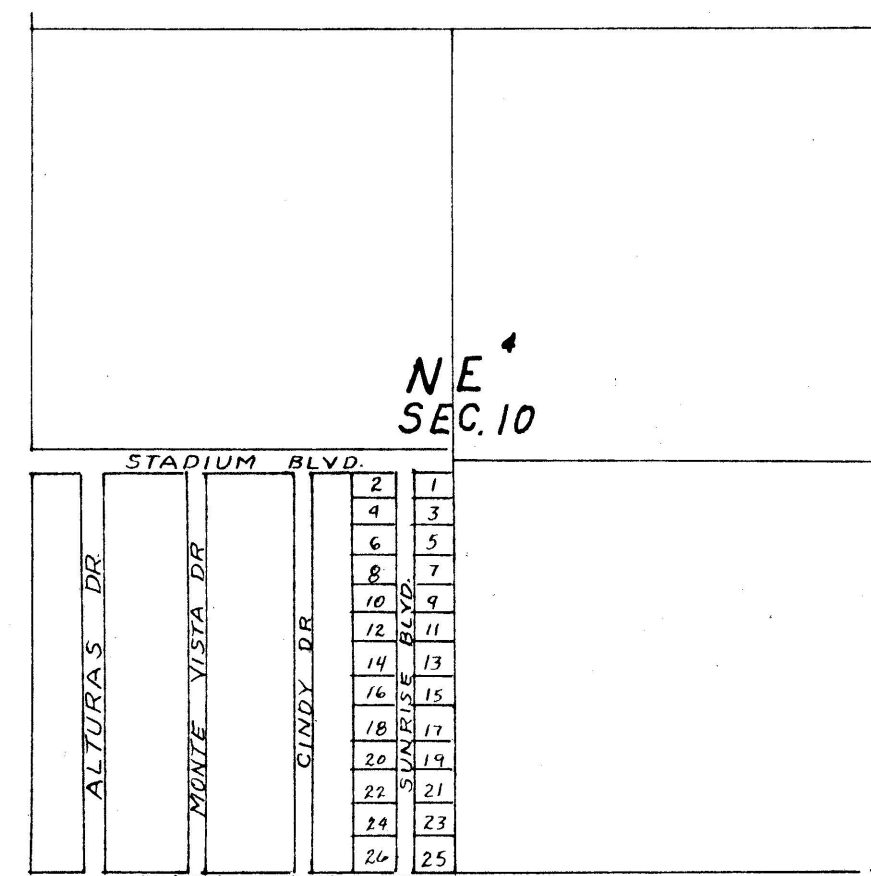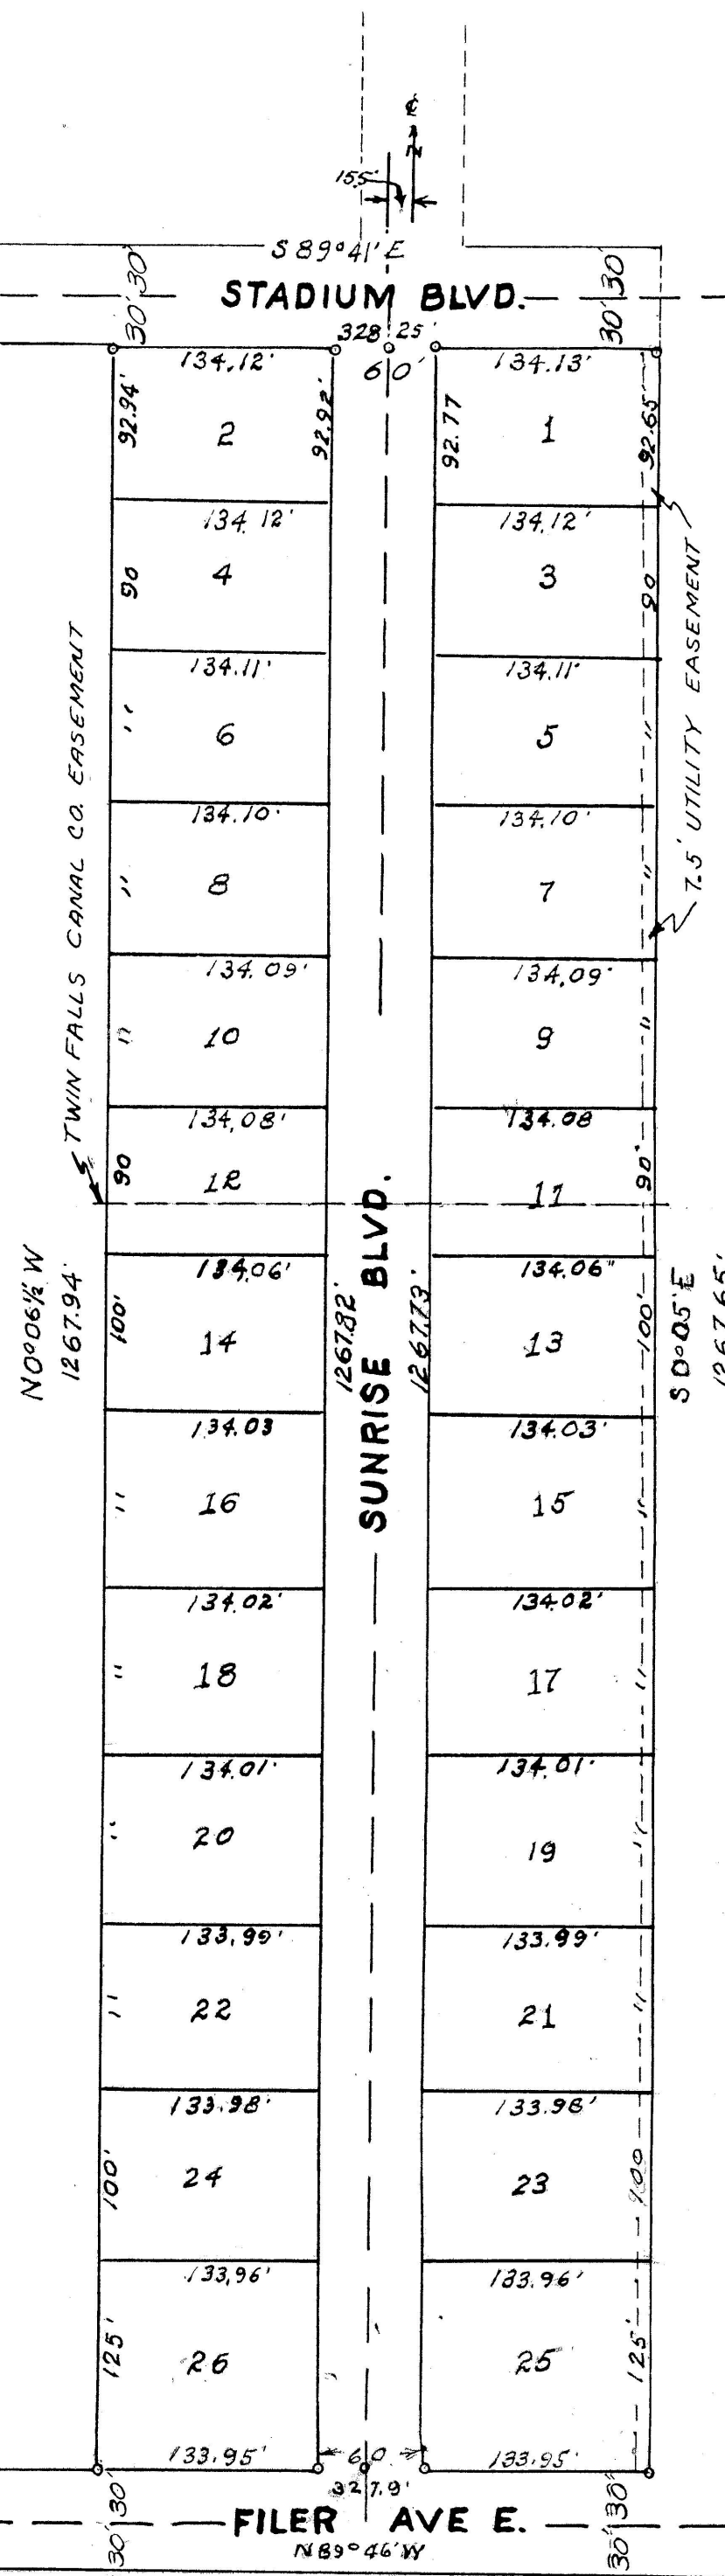

INDEX MAP