


C.P. & F. #856048

BARTHOLOME SUBDIVISION

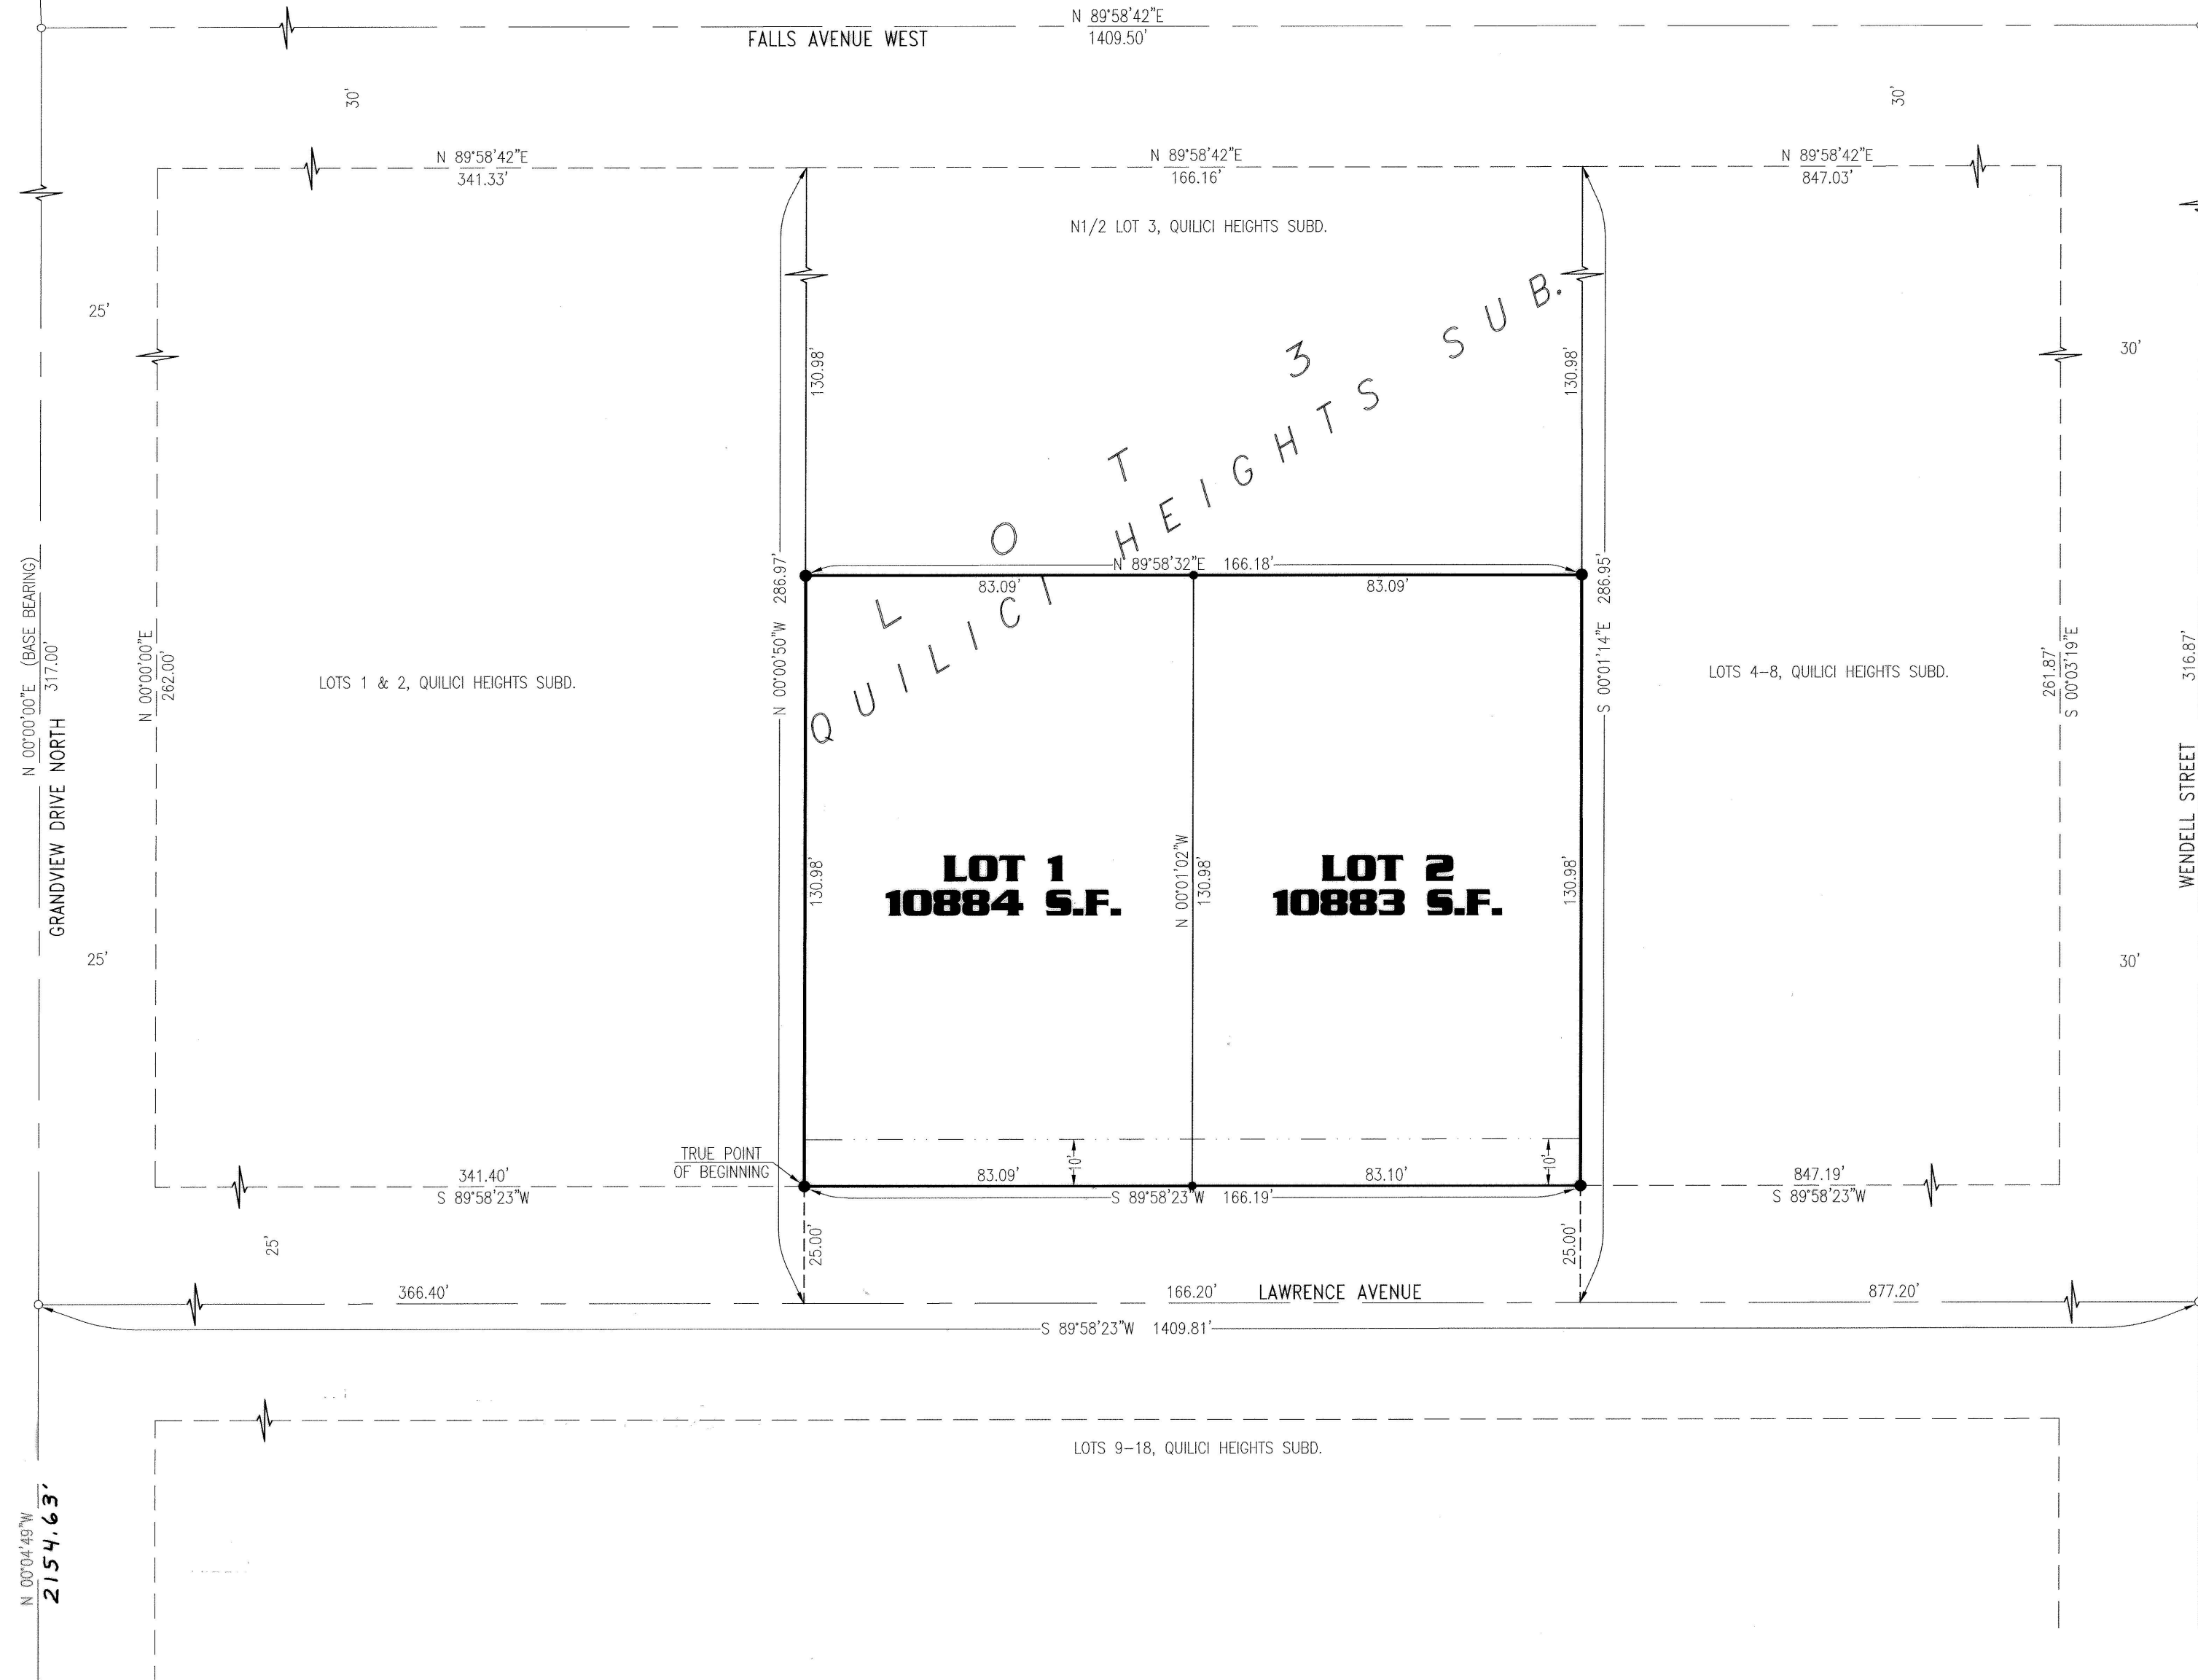

N 00°04'49\"/>

C.P. & F. #1994011608


HEALTH CERTIFICATE

Sanitary restrictions as required by Idaho code Title 50, chapter 13, have been satisfied. Sanitary restrictions may be reimposed, in accordance with Idaho code Title 50, chapter 13, section 50-1326, by the issuance of a certificate of disapproval.

Sept 30 2003
Date

[Signature] # 219
South Central District Health Department
Environmental Health Specialist

ALL POINTS LAND SURVEYING
JOHN ROOT - P.L.S. #889
SURVEYING - CONSTRUCTION MANAGEMENT

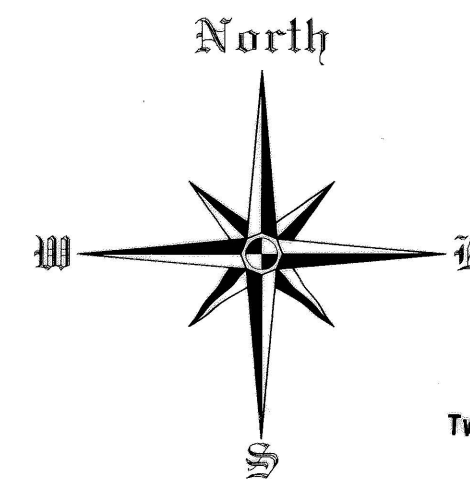

SCALE

1" = 30'

Twin Falls County, Idaho

Recorded for:
JOHN ROOT

03:30pm Oct. 23, 2003
2003-027645

No. of Pages: 2 Fee: \$22.00
KRISTINA GLASCOCK
County Clerk
Deputy: CD

LOCATED IN
S 1/2 LOT 3, "QUILICI
HEIGHTS SUBDIVISION"
IN
NW⁴ NW⁴ SECTION 8,
TOWNSHIP 10 SOUTH,
RANGE 17 EAST,
BOISE MERIDIAN
TWIN FALLS COUNTY, IDAHO
2003

LEGEND

SURVEY BOUNDARY LINE	_____
STREET CENTERLINE	_____
RIGHT-OF-WAY LINE	_____
UTILITY EASEMENT	_____
FOUND 1/2" STEEL PIN	○
SET 5/8" REBAR & CAP	●
SET 1/2" REBAR & CAP	•

VICINITY MAP N.T.S.

