


BETHUNE'S SUBDIVISION OF MURTAUGH'S SECOND ADDITION TO TWIN FALLS, IDAHO.

SCALE 1" = 100"

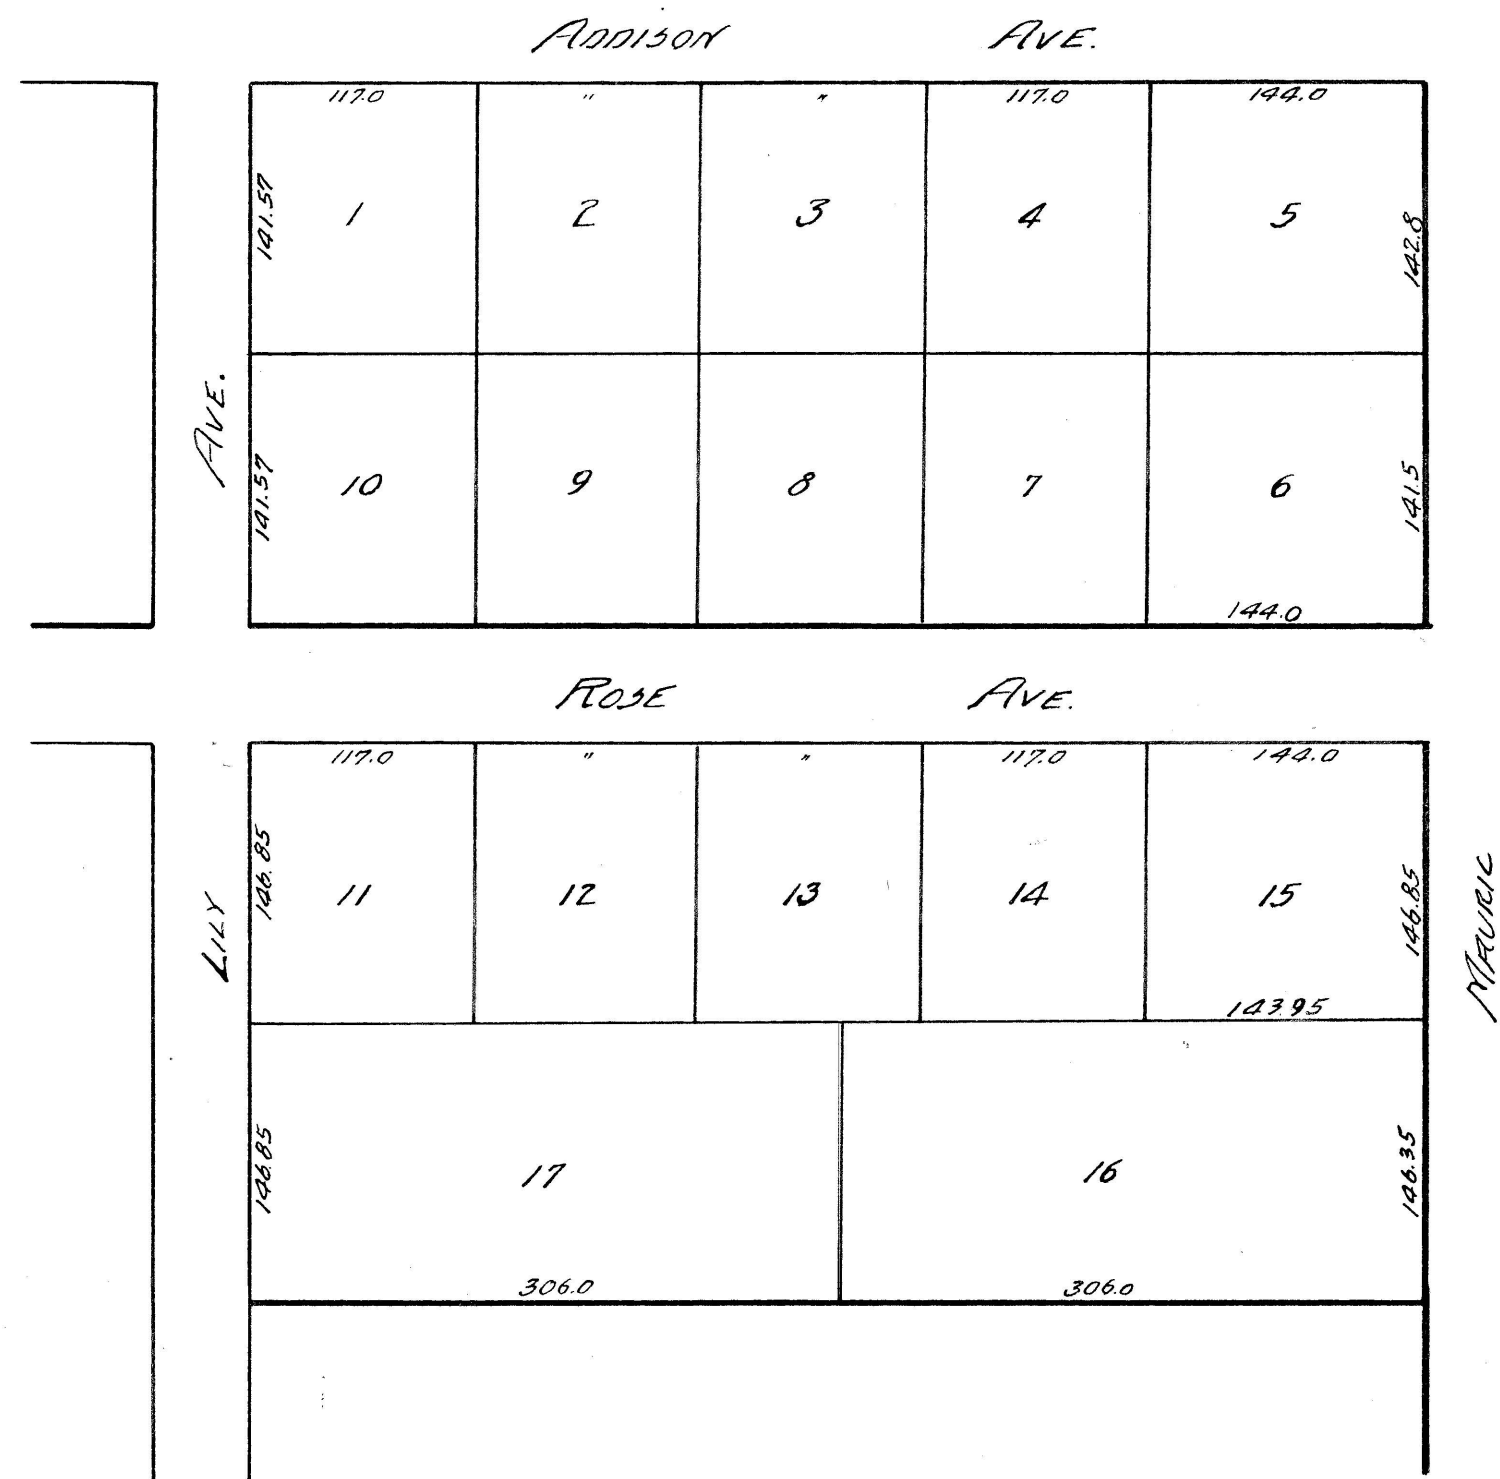

STATE OF IDAHO }
COUNTY OF TWIN FALLS } S.S.

I hereby certify that I am the person who surveyed Lots 15 and 16 of Murtaugh's Second Addition to Twin Falls and that the accompanying plat is a true and correct representation of the same as marked out upon the ground.

CHAS. H. MULL
Licensed Surveyor

Subscribed and sworn to before me this 13 day of April 1908

My commission expires April 12, 1909.

C. D. THOMAS
Notary Public

STATE OF IDAHO }
COUNTY OF TWIN FALLS } S.S.

KNOWN ALL MEN BY THESE PRESENTS: that I the undersigned do hereby certify that the following is a true and correct description of the land included in Bethune's Subdivision of Murtaugh's Second Addition to Twin Falls, Idaho, said land being known and described as Lots 15 and 16 of Murtaugh's Second Addition to Twin Falls, Idaho. And I do further certify that it is my intention to include the same in the said plat thereof and that in consideration of the filing of said plat by the COUNTY RECORDER of Twin Falls County, Idaho, and the accept-ance by the public of said streets shown on said plat, do hereby give and grant to the public forever in fee simple, such portion of said premises platted as are on the said plat set aside for streets for public use forever.

F. O. BETHUNE

STATE OF IDAHO }
COUNTY OF TWIN FALLS } S.S.

On this 20 day of April, 1908, before me, one of my public in and for said County and state, personally appeared F. O. BETHUNE, known to me to be the person whose name is subscribed to the foregoing dedication of plat and acknowledged to me that he executed the same. In witness whereof, I have hereunto set my hand and affixed my official seal, this day and year in this certificate first above written.

C. D. THOMAS
Notary Public

My commission expires April 12, 1909

SEAL
OF
NOTARY PUBLIC

STATE OF IDAHO }
COUNTY OF TWIN FALLS } S.S. 4053

I hereby certify that this instrument filed for record at request of Woods & Thomas at 10 minutes past 2 o'clock P.M. this 6th day of May A.D. 1908 in my office, and duly recorded in book of of page

H. J. WEST
Ex-officio Recorder
B. H. ROSS
Deputy

Fees \$3.50
TJL