


BOWLIN ADDITION

LOCATED IN

N²NW⁴SW⁴, SECTION 2, T.10S., R.17E., B.M.
TWIN FALLS COUNTY, IDAHO

1978

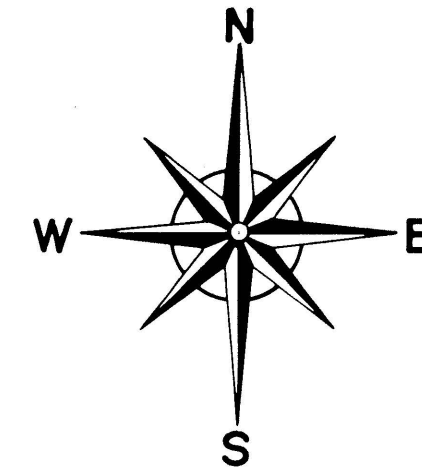

SCALE: 1" = 100'

CERTIFICATE OF OWNERS

This is to certify that the undersigned are the owners or representatives of the owners in fee simple of the following described property, located in the N²NW⁴SW⁴, Section 2, T.10S., R.17E., B.M., Twin Falls County, Idaho said property being more specifically described as follows: Commencing at the Southwest corner of said Section 2, Thence N 00°29'55"W, 2408.18' to a point, said point also lies S 00°29'55"E, 208.70', from the West quarter corner of said Section 2, Thence, N 89°48'00"E, 40.00', to the INITIAL POINT.

Thence N 89°48'00"E, 193.70'
Thence, N 00°29'55"W, 208.70'
Thence, N 89°48'00"E, 1077.57'
Thence, S 00°36'23"E, 656.33'
Thence, S 89°53'30"W, 1078.81'
Thence, N 00°30'00"W, 99.28'
Thence, N 89°40'32"W, 208.72'
Thence, N 00°29'55"W, 344.70'
Thence, N 89°48'00"E, 15.00', to the INITIAL POINT. The gross area contained in this platted land as described is 17.88 acres.

It is the intention of the undersigned to and they do hereby include said land in this plat, that the undersigned by these presents dedicate to the public for public use forever all roads as shown on this plat. The easements indicated on this plat are not dedicated to the public but the rights to use said easements are hereby perpetually reserved for public utilities and such other public uses designated on this plat. No structure other than for such utility and other designated public uses are to be erected within the lines of said easements.

Leona G. Bowlin *Eugene Bowlin*

ACKNOWLEDGEMENT



STATE OF IDAHO) ss.
COUNTY OF TWIN FALLS)

On this 2nd day of August, 1978, at 1:20 P.M., before me, the undersigned, a Notary Public in and for said State, appeared the persons whose names are subscribed to the above Certificate of Owners and acknowledged to me that they executed the same.

IN WITNESS WHEREOF I have hereunto set my hand and affixed my official seal the day and year in this certificate first above written.

Kathryn Eilers
Notary Public in and for the State of Idaho


Twin Falls County, Idaho
Recorded for:
EHM ENG
09:00:00 am Aug.01,1978
0000-743150

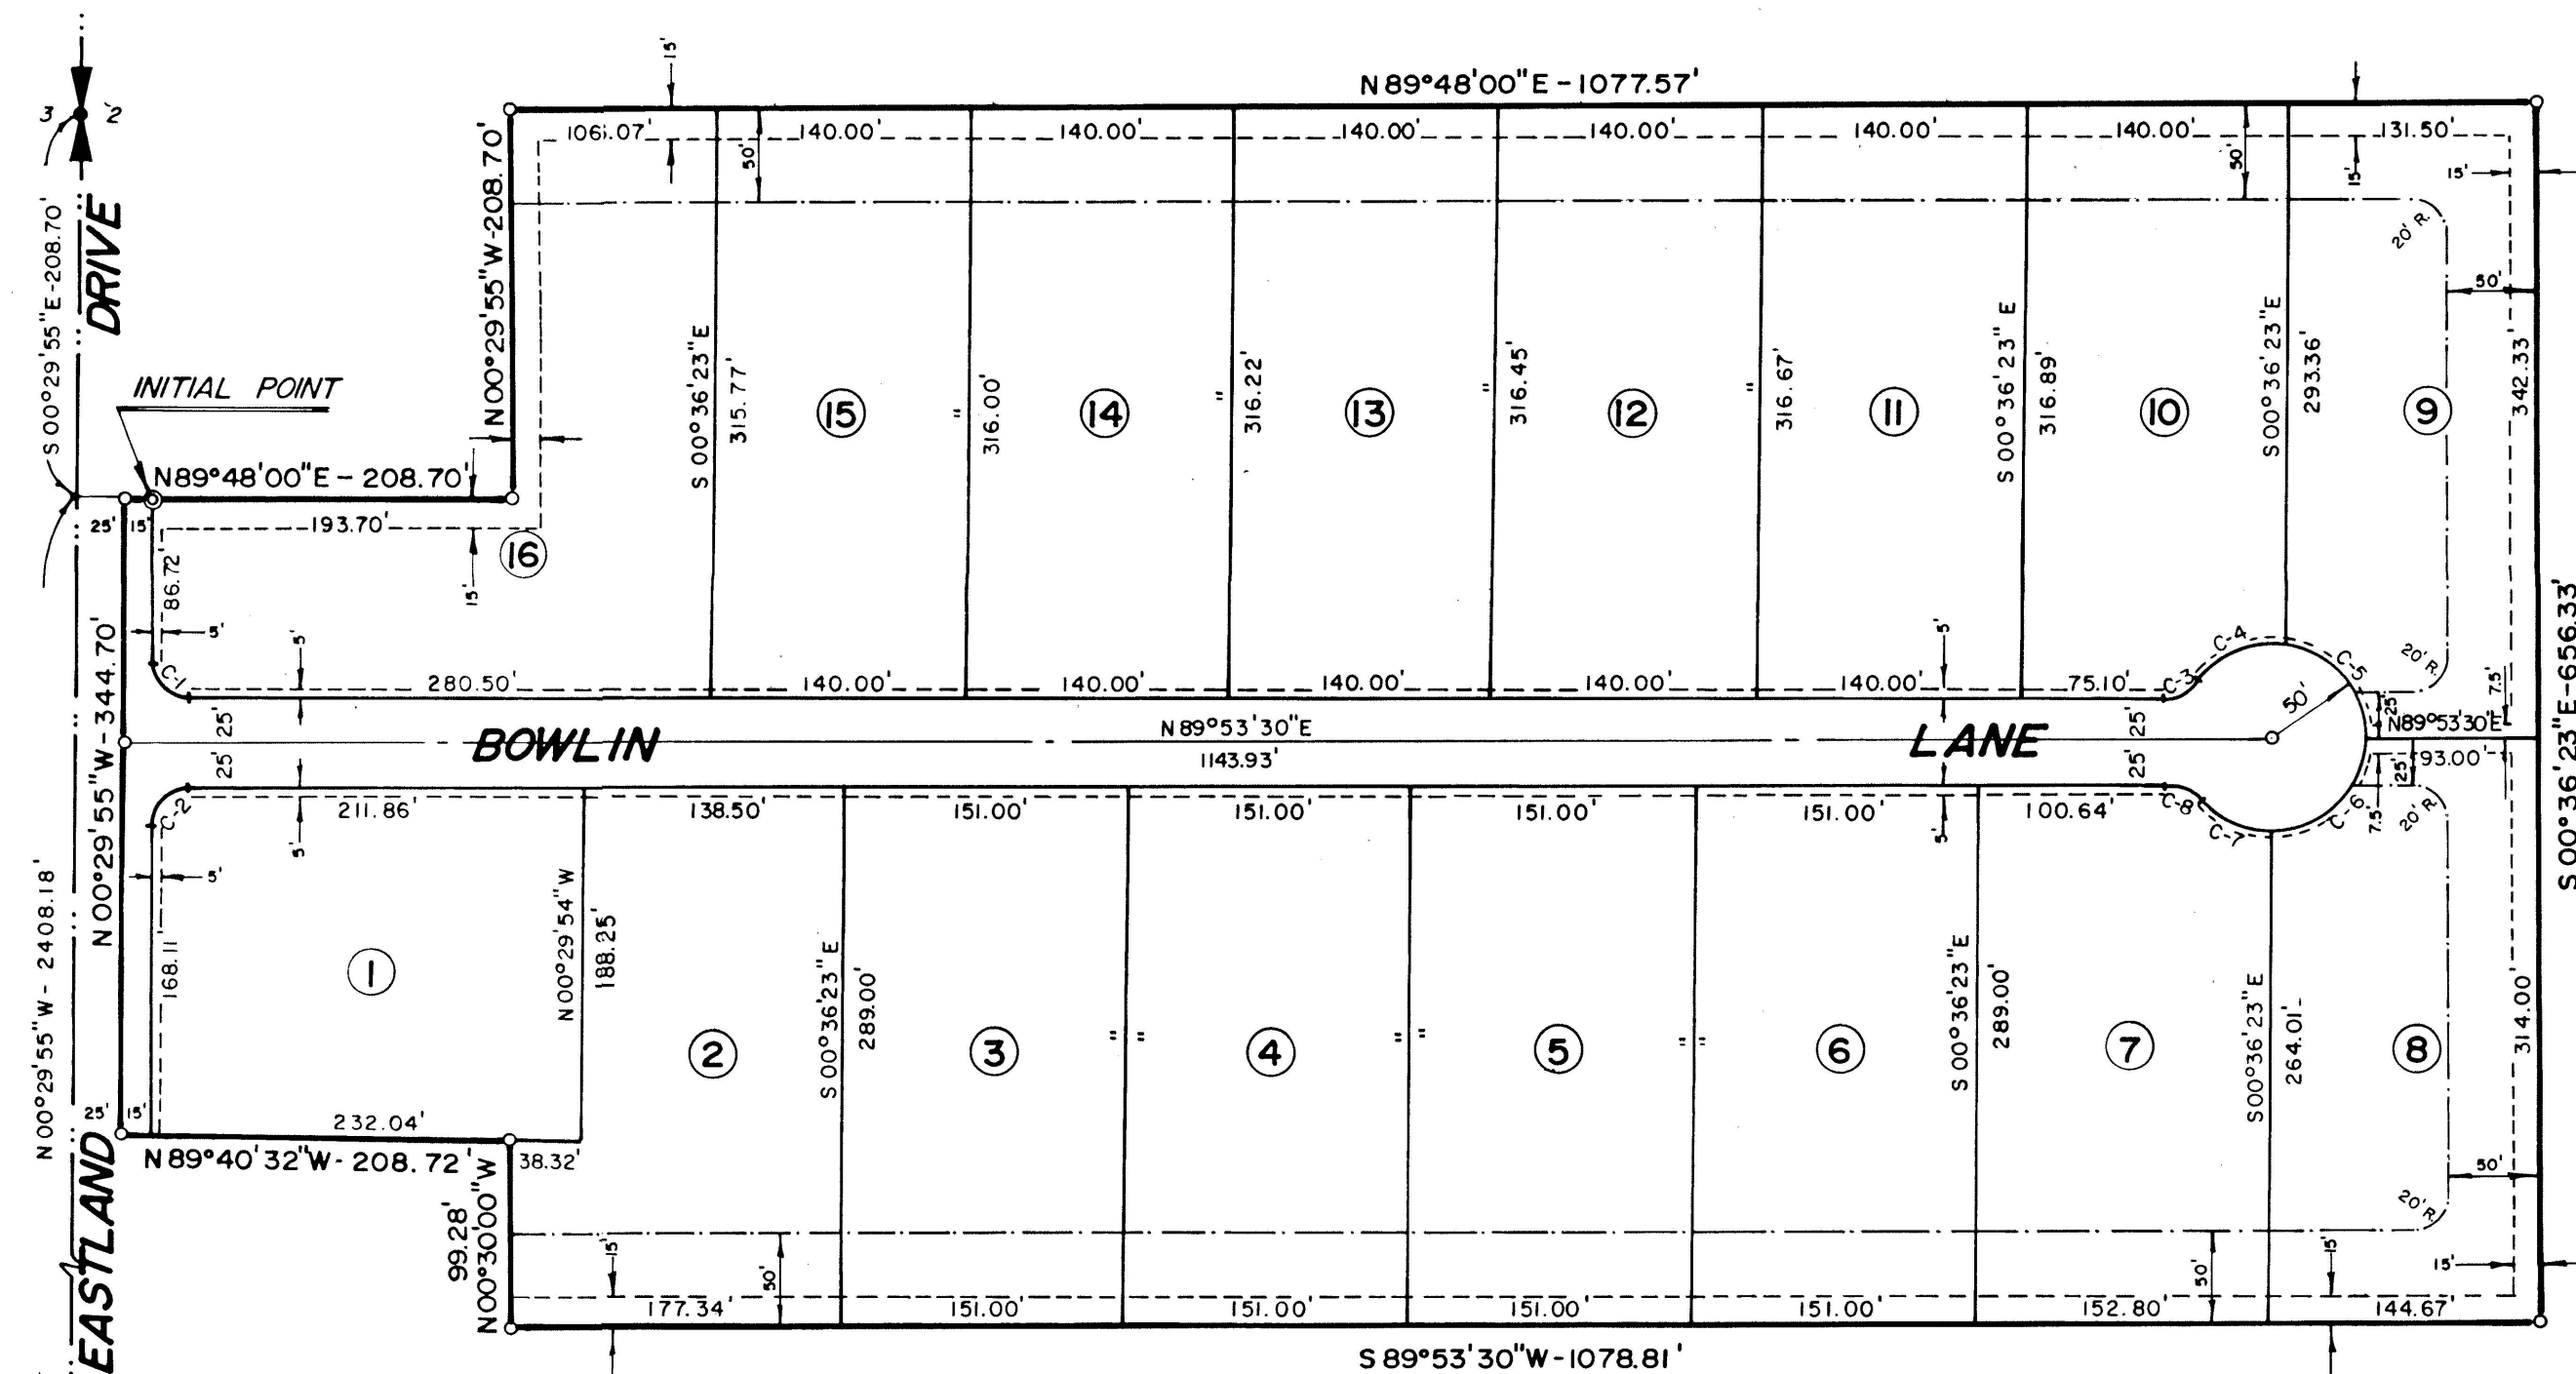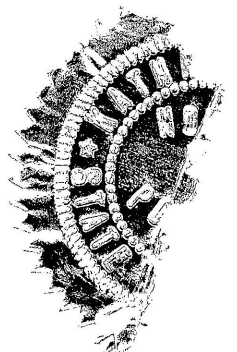

LEGEND

- Section Line
- Subdivision Boundary Line
- Lot Line
- Street Centerline
- Utility Easement
- Roadway Easement Line
- Found Brass Cap
- Found 5/8" Rebar
- Set 5/8"x30" Rebar
- ⊥ Set 1/2"x24" Rebar - All Lot Corners
- ⊙ INITIAL POINT - Set Concrete Monument

CURVE DATA						
CURVE	DELTA	RAD.	ARC.	CHORD.	TAN.	L.C. B.
C-1	89° 36' 33"	20.00'	31.28'	28.19'	19.86'	S 45° 18' 13" E
C-2	90° 23' 25"	20.00'	31.55'	28.38'	20.14'	N 44° 41' 48" E
C-3	49° 59' 41"	20.00'	17.45'	16.90'	9.33'	N 64° 53' 40" E
C-4	62° 47' 28"	50.00'	54.80'	52.09'	30.52'	N 71° 17' 33" E
C-5	77° 12' 13"	50.00'	67.37'	62.39'	39.92'	S 38° 42' 36" E
C-6	91° 25' 12"	50.00'	79.78'	71.58'	51.26'	S 45° 36' 06" W
C-7	48° 34' 30"	50.00'	42.39'	41.13'	22.56'	N 64° 24' 03" W
C-8	49° 59' 41"	20.00'	17.45'	16.90'	9.33'	N 65° 06' 39" W

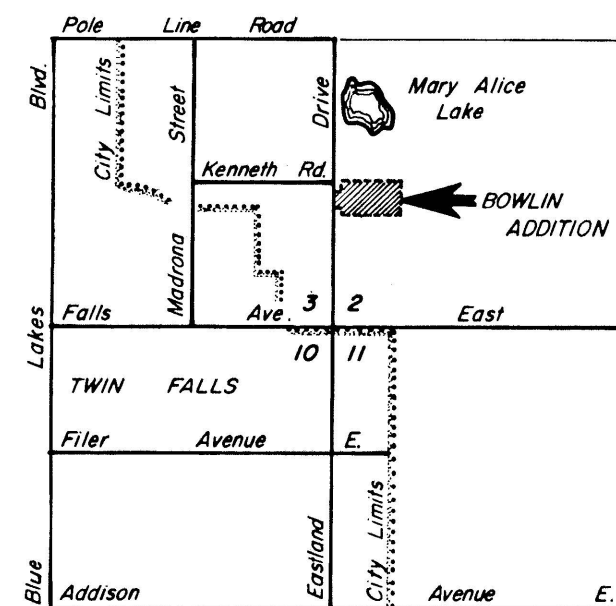

VICINITY SKETCH

1 1/2" = 1 MILE