


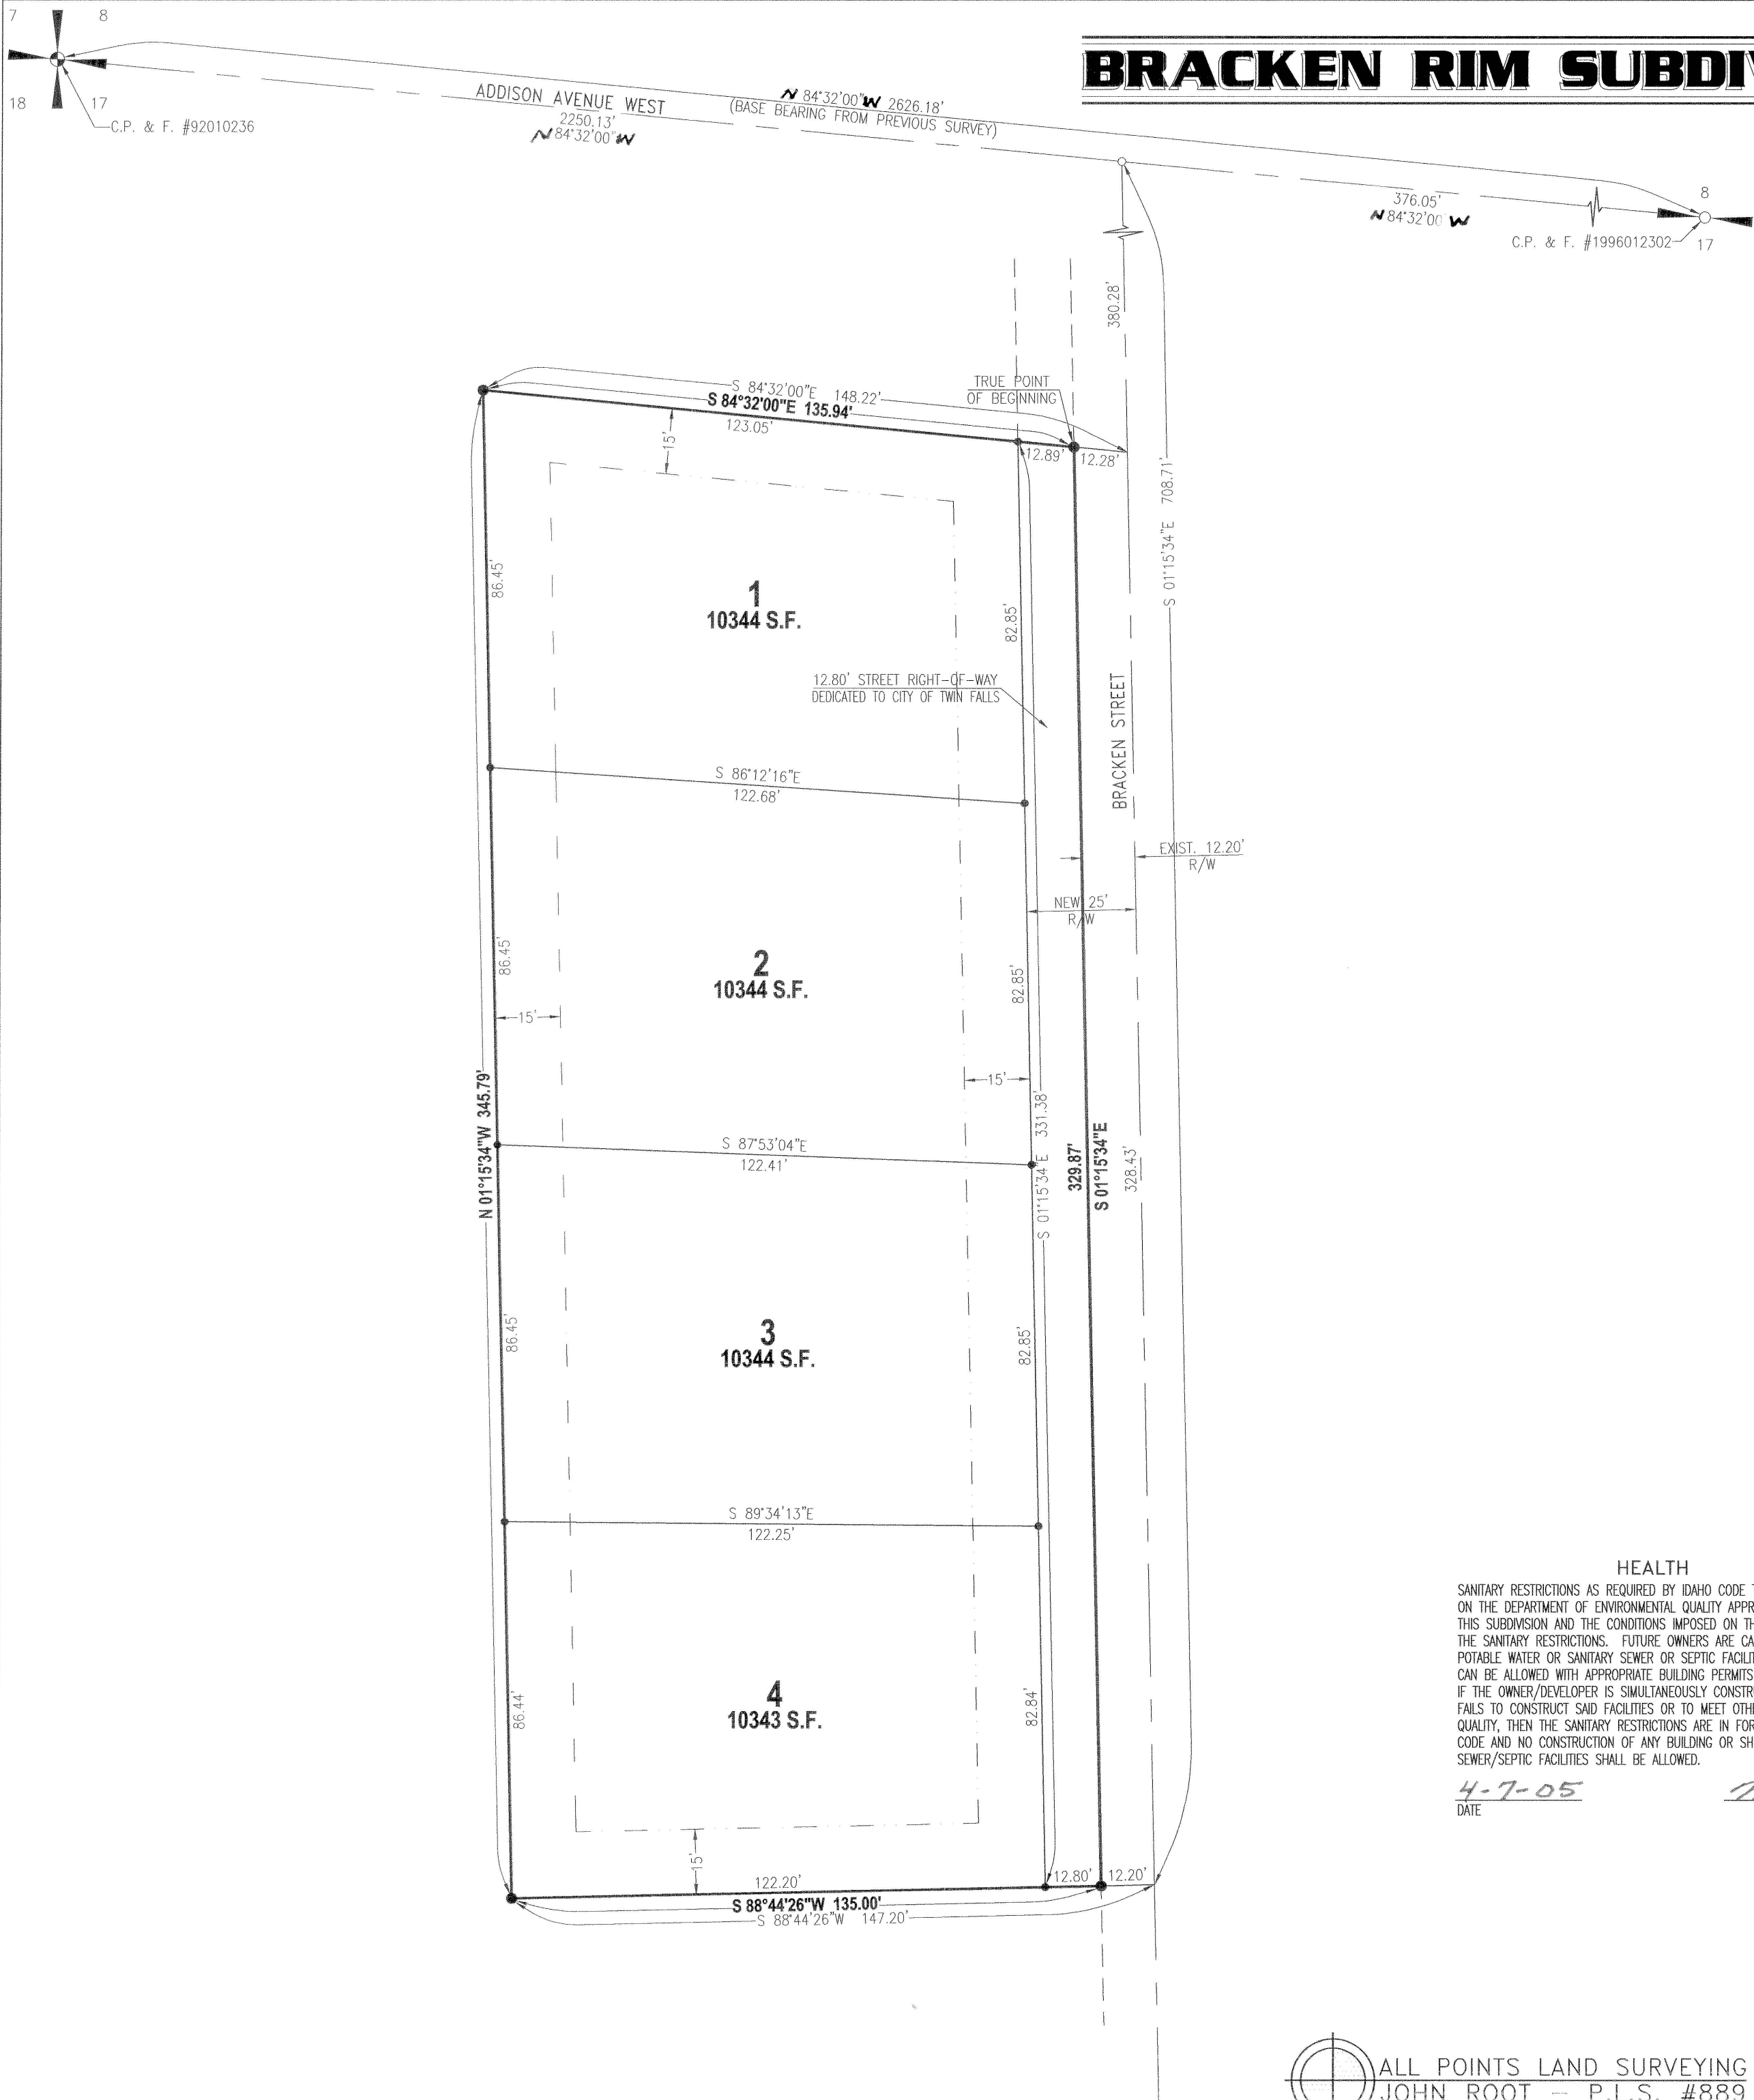

North

SCALE
1" = 30'

LOCATED IN
LOT 1, "REGAN ADDITION",
IN
NE⁴ NW⁴ SECTION 17,
TOWNSHIP 10 SOUTH,
RANGE 17 EAST,
BOISE MERIDIAN
TWIN FALLS COUNTY, IDAHO
2005


L E G E N D	
SUBDIVISION BOUNDARY	_____
STREET CENTERLINE	_____
RIGHT-OF-WAY LINE	_____
UTILITY EASEMENT	_____
FOUND BRASS CAP	●
FOUND 5/8" STEEL PIN	○
FOUND 1/2" STEEL PIN	○
SET 5/8" REBAR & CAP	●
SET 1/2" REBAR & CAP	●

HEALTH CERTIFICATE

SANITARY RESTRICTIONS AS REQUIRED BY IDAHO CODE TITLE 50, CHAPTER 13, HAVE BEEN SATISFIED BASED ON THE DEPARTMENT OF ENVIRONMENTAL QUALITY APPROVAL OF THE DESIGN PLANS AND SPECIFICATIONS FOR THIS SUBDIVISION AND THE CONDITIONS IMPOSED ON THE OWNER/DEVELOPER FOR CONTINUED SATISFACTION OF THE SANITARY RESTRICTIONS. FUTURE OWNERS ARE CAUTIONED THAT AT THE TIME OF THIS APPROVAL, NO POTABLE WATER OR SANITARY SEWER OR SEPTIC FACILITIES HAVE BEEN CONSTRUCTED. BUILDING CONSTRUCTION CAN BE ALLOWED WITH APPROPRIATE BUILDING PERMITS IF SAID FACILITIES HAVE SINCE BEEN CONSTRUCTED OR IF THE OWNER/DEVELOPER IS SIMULTANEOUSLY CONSTRUCTING SAID FACILITIES. IF THE OWNER/DEVELOPER FAILS TO CONSTRUCT SAID FACILITIES OR TO MEET OTHER CONDITIONS OF THE DEPARTMENT OF ENVIRONMENTAL QUALITY, THEN THE SANITARY RESTRICTIONS ARE IN FORCE, IN ACCORDANCE WITH SECTION 50-1326, IDAHO CODE AND NO CONSTRUCTION OF ANY BUILDING OR SHELTER REQUIRING POTABLE WATER OR SANITARY SEWER/SEPTIC FACILITIES SHALL BE ALLOWED.

4-7-05
DATE

[Signature]
SOUTH CENTRAL DISTRICT HEALTH, EHS
FOR
THE DEPT. OF ENVIRONMENTAL QUALITY THROUGH
MEMORANDUM OF UNDERSTANDING (MOU)

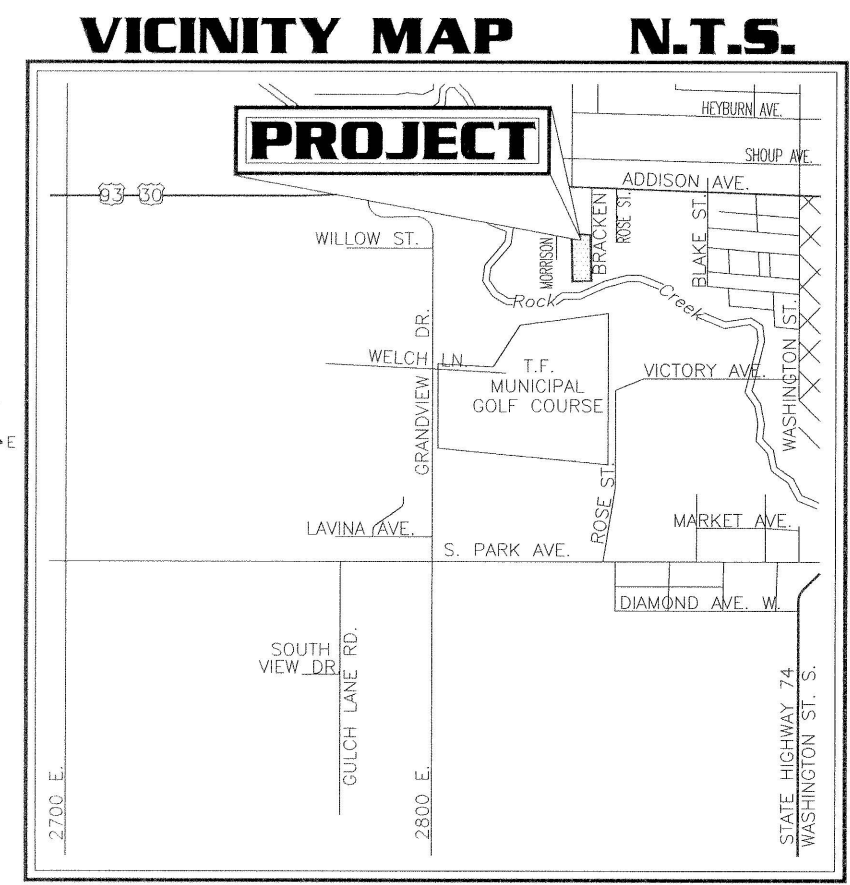

ALL POINTS LAND SURVEYING
JOHN ROOT - P.L.S. #889
SURVEYING - CONSTRUCTION MANAGEMENT

TWIN FALLS COUNTY
RECORDED FOR:
JIM JURGENS
9:28:25 am 04-08-2005
2005-007188
NO. PAGES: 2 FEE: \$22.00
KRISTINA GLASCOCK
COUNTY CLERK
DEPUTY: CNICE