



PLAT SHOWING
BRENTWOOD
A CONDOMINIUM SUBDIVISION
BEING A PORTION OF LOT 51 OF ORCHALARA SUBDIVISION IN
THE SE1/4 SE1/4, SECTION 5, T.10S., R.17E., B.M.
TWIN FALLS, TWIN FALLS COUNTY, IDAHO
1979

STATE OF IDAHO
COUNTY OF TWIN FALLS

Harold H. Hallett, being first duly sworn, deposes and says: That he is a professional engineer, licensed to practice by the State of Idaho, that he has compared the above copy with the original plat and that the same is a true and exact copy of said plat.

Subscribed and sworn before me this 11
day of June, 1979.

Sharon A. Crowser
Notary Public for Idaho My Commission Expires
Residing at Twin Falls, Idaho. Lifetime

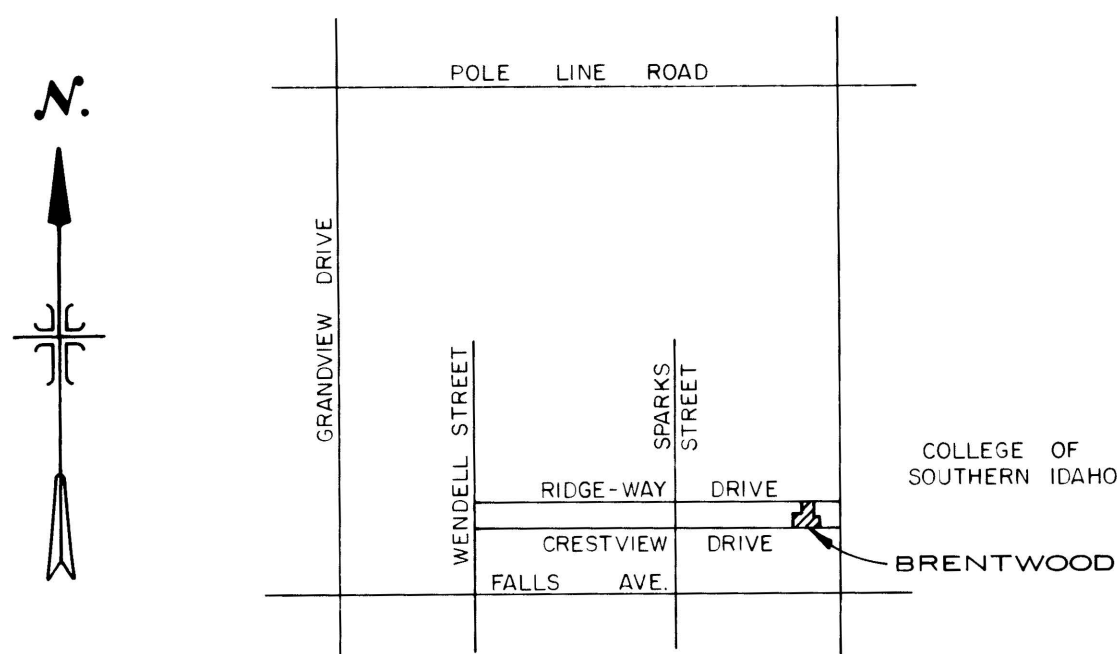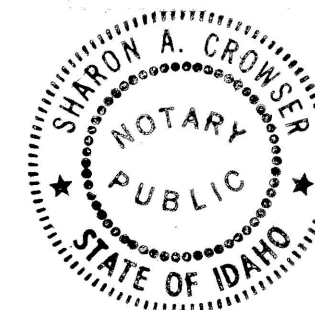

VICINITY SKETCH
Scale 2000 1000 0 2000
In Feet

30 20 10 0 30 60 90
SCALE IN FEET

OLTMAN SUBDIVISION

CL RIDGE-WAY DRIVE

LEGEND


- Property Boundary
- ⊕ Brass Cap Set
- ⊕ Brass Cap Found
- ⊙ 1/2" Rebar Found, 5/8" Rebar Set
- 1/2" Rebar Set
- 5/8" Rebar Set
- - - Finished Wall
- ⊙ General Common
- ② Lot Number
- - - Exist. Utility Easement

NOTE

The physical boundaries of the unit are the interior surfaces of perimeter walls, floors, ceilings, windows and doors thereof, and the interior surfaces of any built-in fireplaces as shown and numbered on the Condominium Map to be filed for record, together with all fixtures and improvements therein contained. Notwithstanding such markings, the following are not part of a unit: bearing walls, columns, floors and roofs (except for the interior surface thereof, of a perimeter wall, floor or ceiling), foundation, clothes chutes, shafts, central heating systems, reservoirs, tanks, pumps and other services used by more than one unit, pipes, vents, ducts, flues, chutes, conduits, wires, except the outlets thereof when located within the unit. The interior surfaces of a perimeter window or door means the points at which such surfaces are located when such windows or doors are closed; the physical windows and doors themselves are part of the common area as herein defined. In interpreting the declaration, plat or plats, and deeds, the existing physical boundaries of the unit as originally constructed or as reconstructed in lieu thereof shall be conclusively presumed to be its boundaries rather than the metes and bounds expressed or depicted in the declaration, plat or plats, or deed regardless of regardless of settling or lateral movement of the building and regardless of minor variance between boundaries shown in the declaration, plat or plats, or deeds, and actual boundaries of units in the building.

ORCHALARA SUBDIVISION


EVERGREEN SUBDIVISION

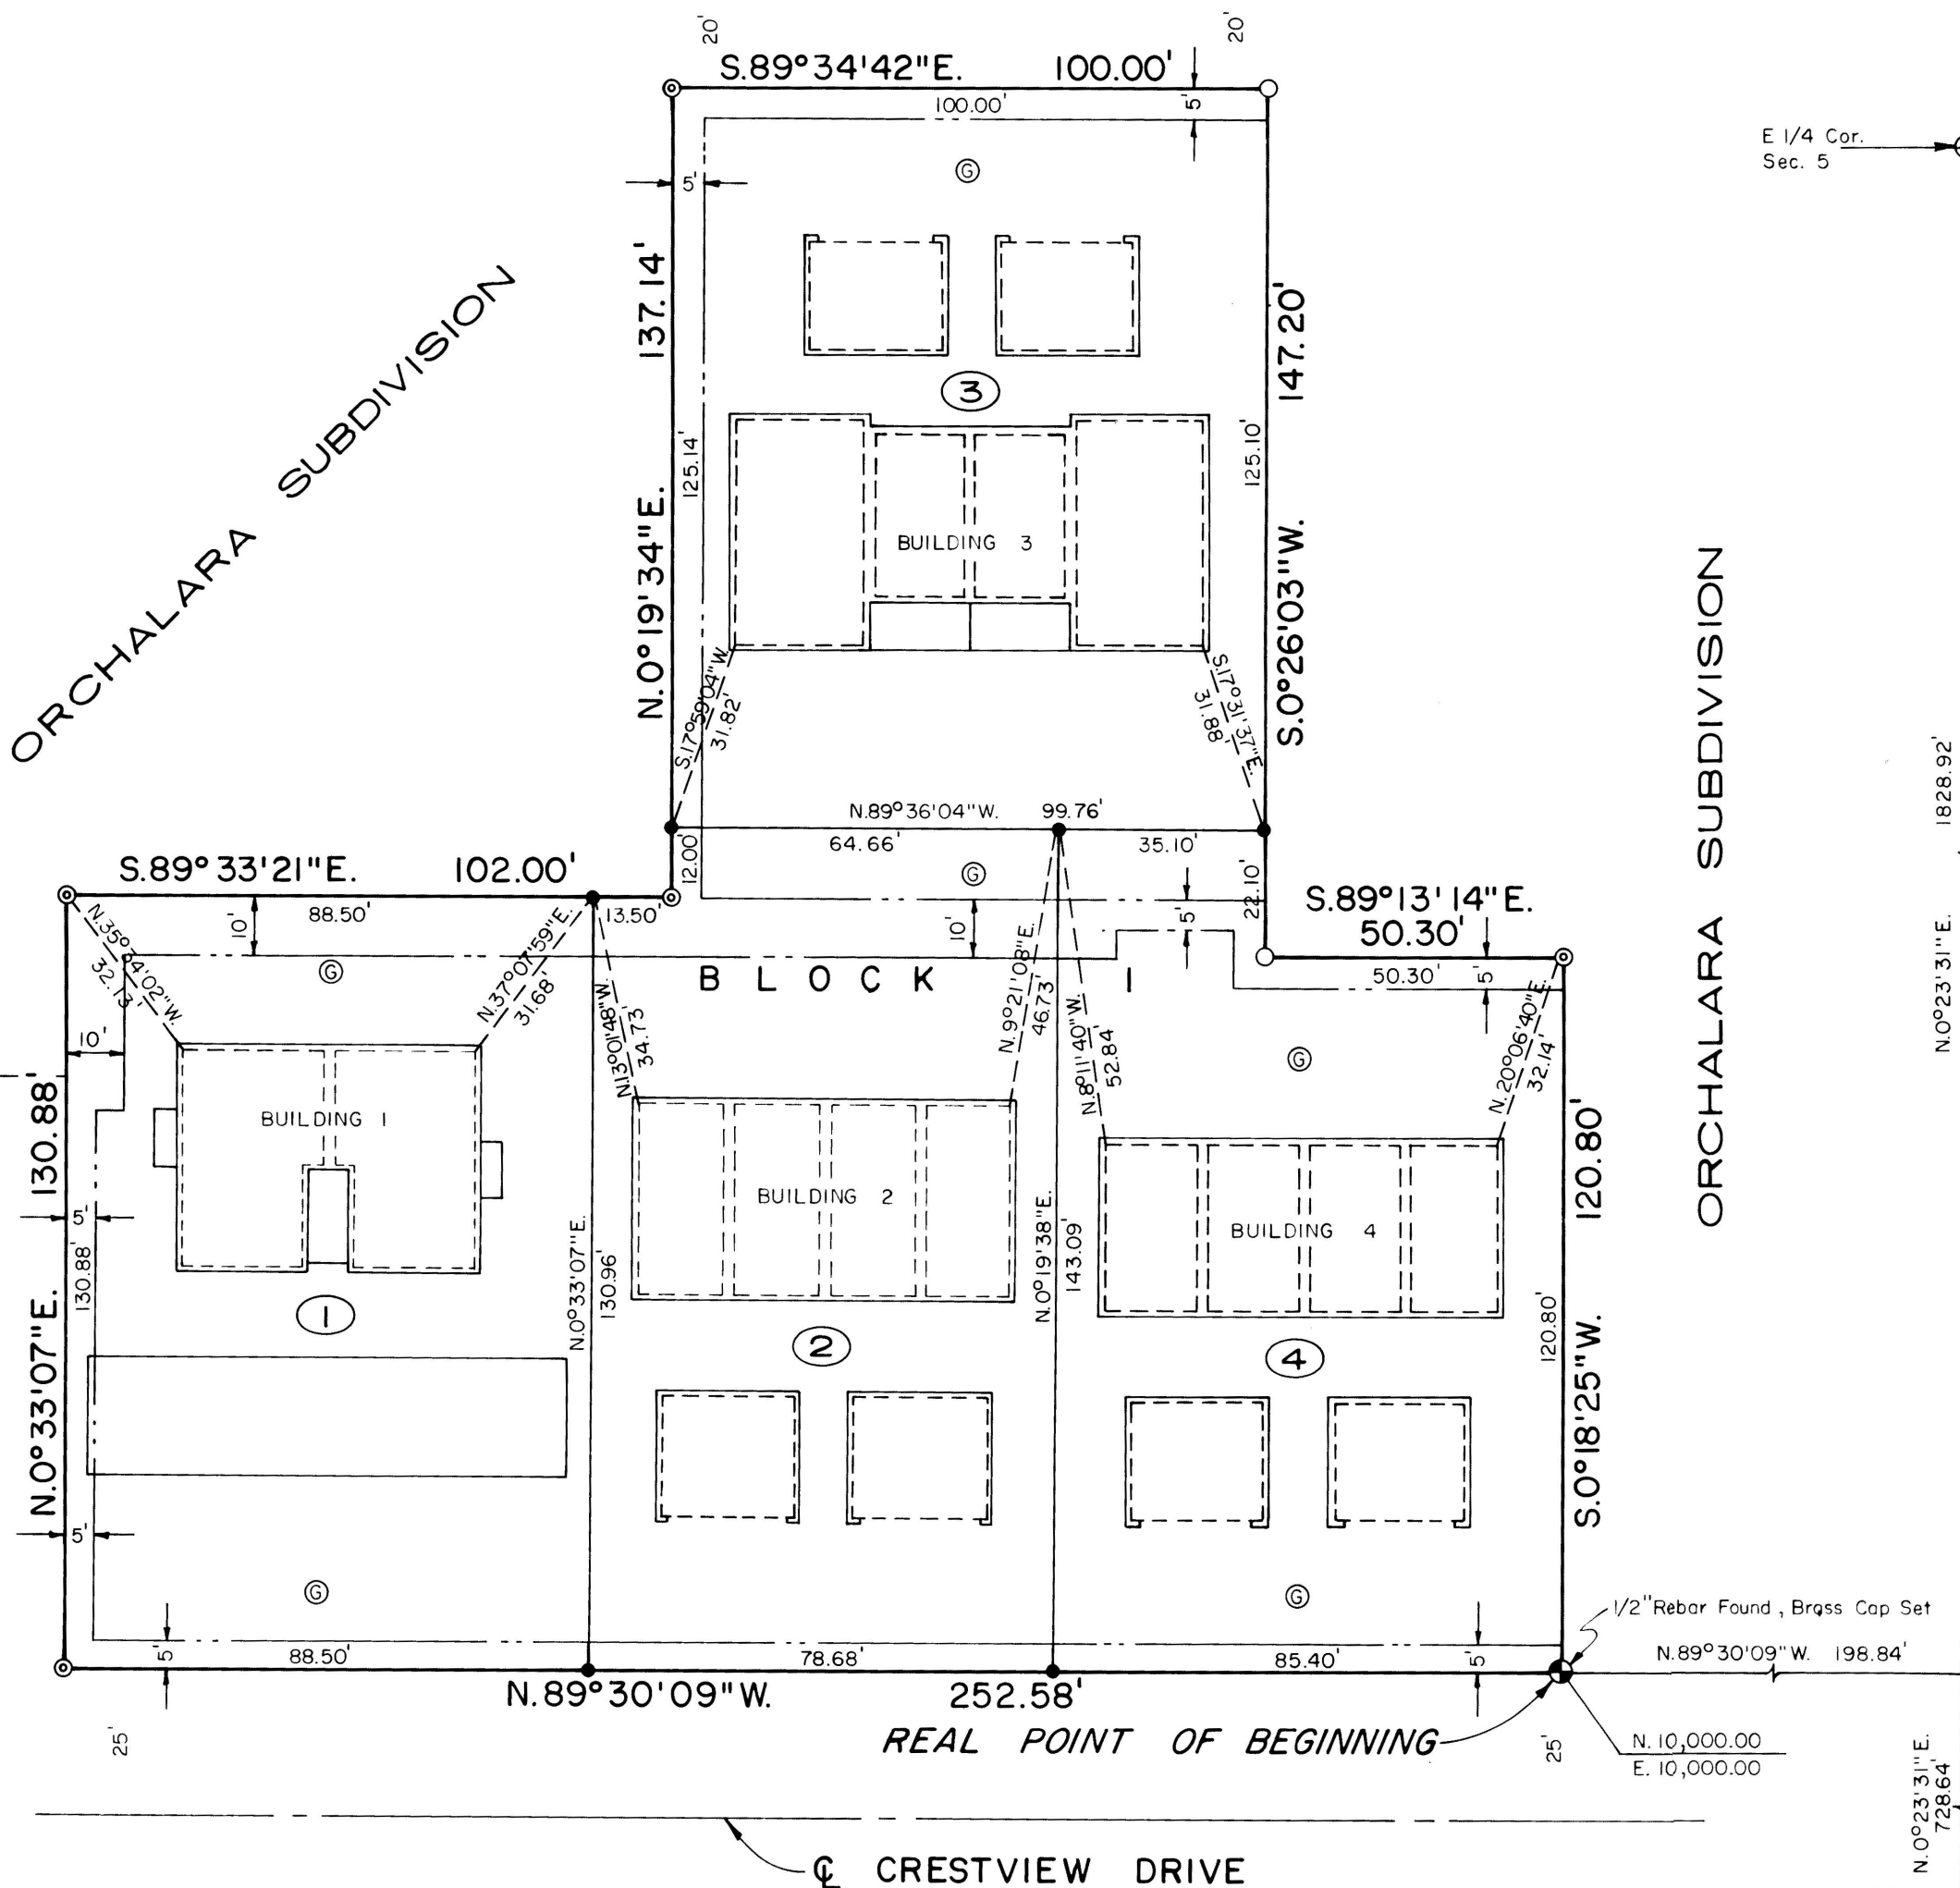

EVERGREEN SUBDIVISION

CL CRESTVIEW DRIVE

ORCHALARA SUBDIVISION

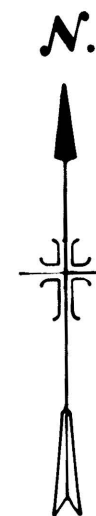

Twin Falls County, Idaho
Recorded for:
JUB ENG
09:00:00 am Jun.01.1979
0000-761572

J-U-B ENGINEERS, INC.
Engineers Planners
Twin Falls, Idaho