

BUCKINGHAM

GARDENS

SUBDIVISION

L O C A T E D I N

NW⁴ NW⁴, Section 11

Township 10 South, Range 17 East, Boise Meridian


City of Twin Falls, Twin Falls County, Idaho

1991

L E G E N D

SUBD. BOUNDARY LINE . . .	SET BRASS CAP . . .
LOT LINE . . .	(INITIAL POINT)
STREET CENTERLINE . . .	FOUND BRASS CAP . . .
RIGHT OF WAY LINE . . .	FOUND "x" IN CONCRETE . . .
STORM SEWER & . . .	SET 5/8" x 30" REBAR & CAP . . .
UTILITY EASEMENT . . .	SET 1/2" x 24" REBAR & CAP . . .
IRRIGATION & UTILITY . . .	
EASEMENT . . .	

V I C I N I T Y S K E T C H

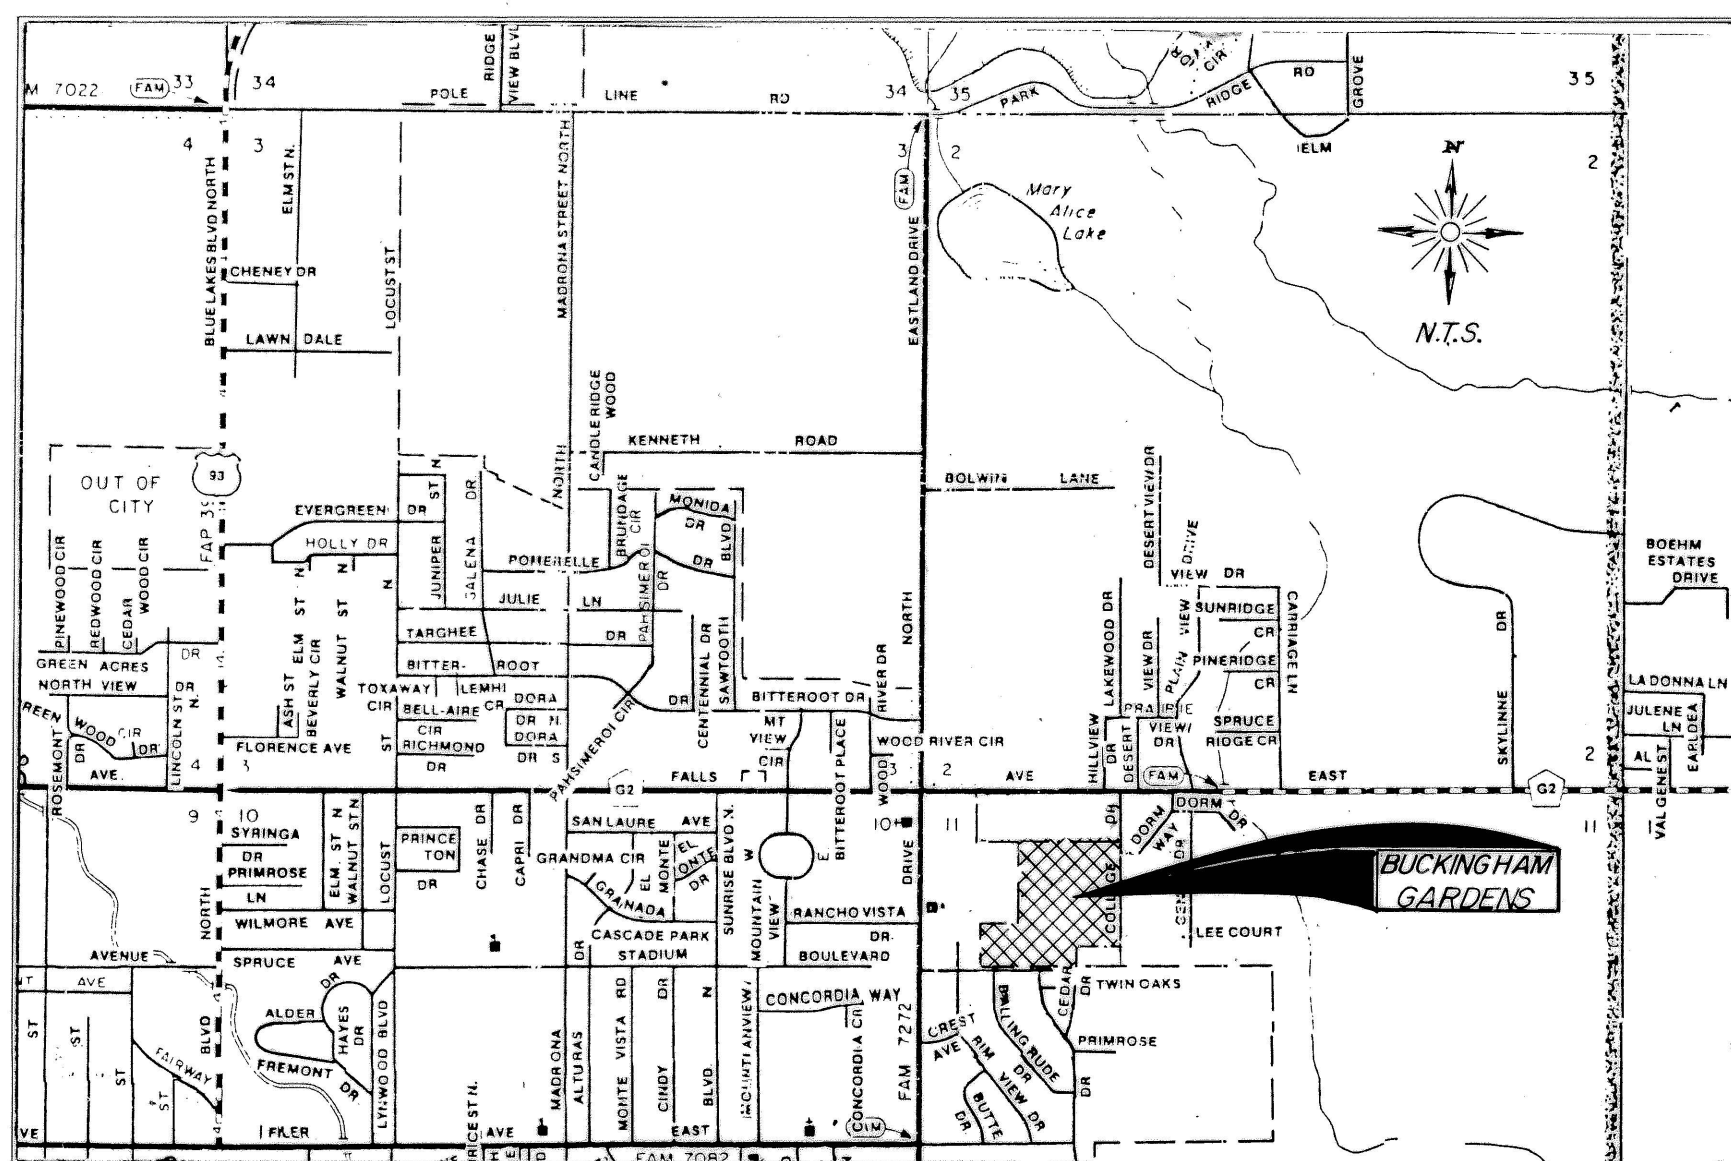

C U R V E D A T A

CURVE	DELTA	RADIUS	ARC	CHORD	TANGENT	L. C. B.
C-1	98° 01' 53"	20.00'	34.22'	30.20'	23.02'	S 42° 12' 44" W
C-2	81° 58' 07"	20.00'	28.61'	26.23'	17.38'	N 47° 47' 16" W
C-3	11° 34' 02"	275.00'	55.32'	55.43'	27.85'	N 01° 01' 11" W
C-4	11° 34' 02"	300.00'	60.57'	60.46'	30.33'	N 01° 01' 11" W
C-5	02° 09' 15"	325.00'	12.22'	12.22'	6.11'	S 05° 43' 35" E
C-6	09° 24' 48"	325.00'	53.40'	53.34'	26.76'	S 00° 03' 26" W
C-7	86° 27' 50"	20.00'	30.18'	27.40'	18.80'	N 47° 59' 45" E
C-8	49° 59' 41"	20.00'	17.45'	16.90'	9.33'	S 63° 46' 29" E
C-9	45° 35' 28"	50.00'	39.79'	38.74'	21.01'	S 61° 34' 22" F
C-10	94° 24' 13"	50.00'	82.38'	73.38'	54.00'	N 48° 25' 47" E
C-11	61° 20' 35"	50.00'	53.53'	51.01'	29.65'	N 29° 26' 37" W
C-12	78° 39' 07"	50.00'	68.64'	63.37'	40.96'	S 80° 33' 32" W
C-13	49° 59' 41"	20.00'	17.45'	16.90'	9.33'	S 66° 13' 49" W
C-14	93° 32' 10"	20.00'	32.65'	29.14'	21.27'	N 42° 00' 15" W
C-15	15° 13' 55"	250.00'	66.46'	66.27'	33.43'	N 02° 51' 08" W
C-16	19° 14' 28"	250.00'	83.96'	83.56'	42.38'	N 20° 05' 19" W
C-17	27° 19' 16"	225.00'	107.29'	106.28'	54.69'	S 16° 02' 55" E
C-18	07° 09' 07"	225.00'	28.09'	28.07'	14.06'	S 01° 11' 16" W
C-19	05° 35' 28"	275.00'	26.85'	26.84'	13.44'	N 01° 58' 01" E
C-20	92° 36' 04"	20.00'	32.34'	28.93'	20.94'	N 45° 29' 14" E
C-21	11° 32' 33"	212.11'	42.73'	42.66'	21.44'	S 82° 25' 28" F
C-22	23° 48' 54"	237.11'	98.56'	97.85'	50.00'	S 88° 33' 38" E
C-23	49° 59' 41"	20.00'	17.45'	16.90'	9.33'	S 51° 39' 21" F
C-24	93° 26' 20"	50.00'	81.54'	72.80'	53.10'	S 73° 22' 40" F
C-25	58° 40' 30"	50.00'	51.20'	49.00'	28.10'	S 30° 33' 55" F
C-26	79° 48' 01"	50.00'	69.64'	64.15'	48.81'	S 38° 40' 20" E
C-27	48° 04' 32"	50.00'	41.95'	40.73'	22.30'	N 77° 23' 23" E
C-28	49° 59' 41"	20.00'	17.45'	16.90'	9.33'	S 78° 20' 58" W
C-29	15° 15' 00"	262.11'	69.76'	69.56'	35.09'	N 84° 16' 41" W
C-30	73° 16' 43"	20.00'	25.58'	23.87'	14.88'	N 55° 15' 50" W
C-31	11° 05' 05"	275.00'	53.20'	53.12'	26.69'	N 24° 10' 01" W
C-32	45° 00' 00"	20.00'	15.71'	15.31'	8.28'	N 22° 42' 00" W
C-33	45° 00' 00"	20.00'	15.71'	15.31'	8.28'	S 22° 18' 00" W

Twin Falls County, Idaho
Recorded For:
CITY
09:16:00 am Mar. 27, 1991
1991 - 000074



EHM Engineers Inc.
ENGINEERS • PLANNERS • SURVEYORS