

BUENA VISTA ADDITION


TO
Twin Falls, Idaho.

EMBRACING

THEN $\frac{1}{2}$ OF THE NE $\frac{1}{4}$ AND THE NE $\frac{1}{4}$ OF THE NW $\frac{1}{4}$

OF
SECTION 21, T.10.S. R.17.E.B.M.

Scale 1" = 200'

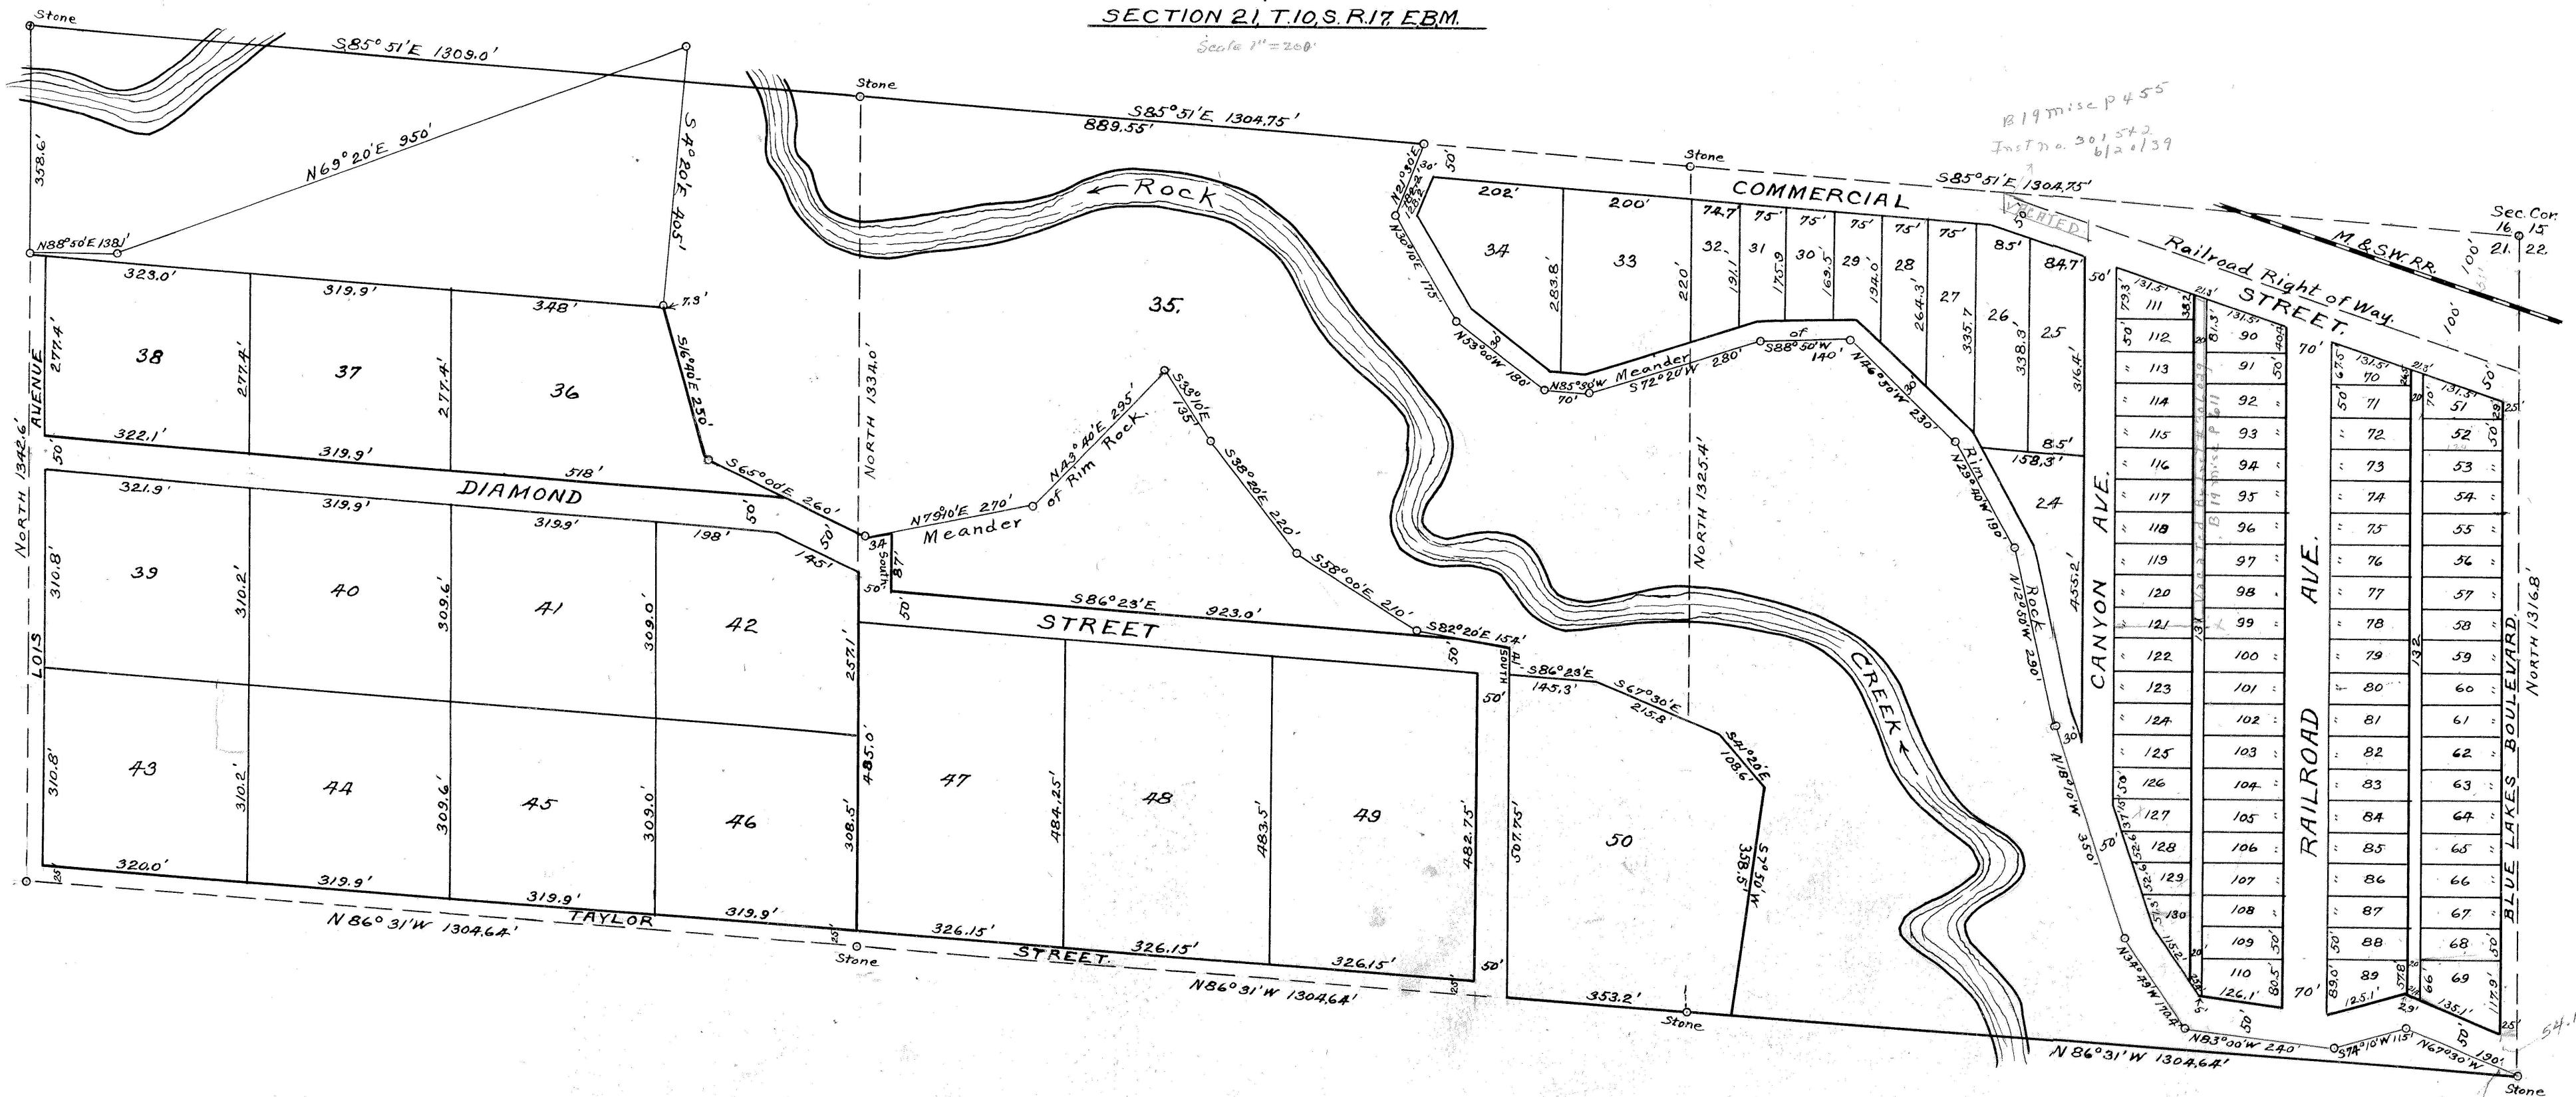

STATE OF IDAHO } ss.
COUNTY OF TWIN FALLS }

I, Jas. A. Bybee, hereby certify that I am the person who surveyed Buena Vista Addition described as the NE $\frac{1}{4}$ of the NE $\frac{1}{4}$ and the NE $\frac{1}{4}$ of the NW $\frac{1}{4}$ of Section 21, T.10.S. R.17.E.B.M. and that the accompanying plat is a true and correct representation of the same as stated on the ground.

Jas. A. Bybee
Licensed Surveyor

Subscribed and sworn to before me this 16 day of August 1910

S. T. Hamilton
Notary Public. (Seal)

STATE OF IDAHO } ss. 22470.
COUNTY OF TWIN FALLS }

I hereby certify that this instrument was filed for record at request of S. T. Hamilton at 40 minutes past 9 o'clock A.M. this 5 day of Oct. A.D. 1910 in my office and duly recorded in book 2 of Plats at page 23.

H. T. West
Ex officio Recorder.
C. C. Siggins
Deputy

Fees \$3.80 Pd.

KNOW ALL MEN BY THESE PRESENTS that H. P. Taylor and Lois Taylor his wife, acting by E. B. Critchlow their attorney in fact, duly appointed, do hereby certify that the following is a true and correct description of the land included in the plat of Buena Vista Addition to the City of Twin Falls, Idaho, hereto attached; said land being known and described as the NE $\frac{1}{4}$ of the NE $\frac{1}{4}$ and the NE $\frac{1}{4}$ of the NW $\frac{1}{4}$ of Section 21, T.10.S. R.17.E.B.M. Said H. P. Taylor and Lois Taylor do further state that it is their intention to include the same and the whole thereof in the said plat of Buena Vista Addition. And they do further hereby declare, that in consideration of the filing of the said plat by the County Recorder of Twin Falls County, Idaho, and the acceptance by the public of the streets and alleys shown upon said plat, they do hereby give and grant to the public forever, in fee simple, such portions of the premises platted as are on said plat set aside for streets and alleys, for public use forever.

H. P. Taylor and Lois Taylor

By E. B. Critchlow
Their Attorney in fact.

STATE OF UTAH } ss.
COUNTY OF SALT LAKE }

On this 18th day of August in the year of our Lord 1910 before me James H. Ball, a Notary Public in and for said State and County personally appeared E. B. Critchlow known to me to be the person whose name is subscribed to the above instrument as the Attorney in fact of H. P. Taylor and Lois Taylor, his wife, and acknowledged to me that he subscribed the names of H. P. Taylor, and Lois Taylor thereto as principals and his own name as their Attorney in fact.

James H. Ball
Notary Public.

My commission Expires May 27 1912

Accepted and approved this 26th day of September 1910.

Attest
Stewart H. Taylor
City Clerk (Seal)

John J. Pilgerrim
Acting Mayor.

THIS 20 FEB 20 1910
RICHARD A. PENCE
COUNTY RECORDER

Twin Falls County, Idaho
Recorded for:
HAMILTON, S. T.
09:00:00 am Oct. 05, 1910
0000 - 022470