

BUHL CEMETERY ADDITION No 1

A SUBDIVISION LOCATED IN THE SW⁴NE⁴ SECTION 31,
T.9S., R.15E., B.M., TWIN FALLS COUNTY, IDAHO

CITY ACCEPTANCE

The foregoing plat was duly approved and accepted by the City Council of the City of Buhl, Idaho, on this 16th day of Dec., 1985.

Frances J. McArthur James H. Lerner
ATTEST: CLERK MAYOR

CERTIFICATE OF SURVEYOR

This is to certify that I, John E. Priester, a Registered Land Surveyor in the State of Idaho, made the survey of the land described in the Certificate of Owner and that this plat is a true and correct representation of said survey as made and staked by me on said land.

John E. Priester
12-18-85

CITY ENGINEER'S CERTIFICATE

I, Jim D. Leichter, City Engineer in and for the City of Buhl, Twin Falls County, Idaho, hereby approve this plat.



CERTIFICATE OF COUNTY SURVEYOR

I, Keith C. Andersen, a Registered Land Surveyor in the State of Idaho, do hereby certify that I have checked this plat and find that it complies with State of Idaho Codes relating to plats and surveying.




POINT OF COMMENCEMENT
East Quarter Corner Sec. 31,
T.9S., R.15E., B.M. 1st 34" I.P.

N. 89° 55' 18" W.
1327.78'

LEGEND

- Set 5/8" x 30" Rebar with Cap
 - Set 1/2" x 24" Rebar with Alum Cap
 - Subdivision Boundary
 - Block line
 - (K) Section Number
 - (1) Block Number
 - (2) Lot Number
- Note: See sheet 2 of 2 for the legend for grave spaces in the lots.

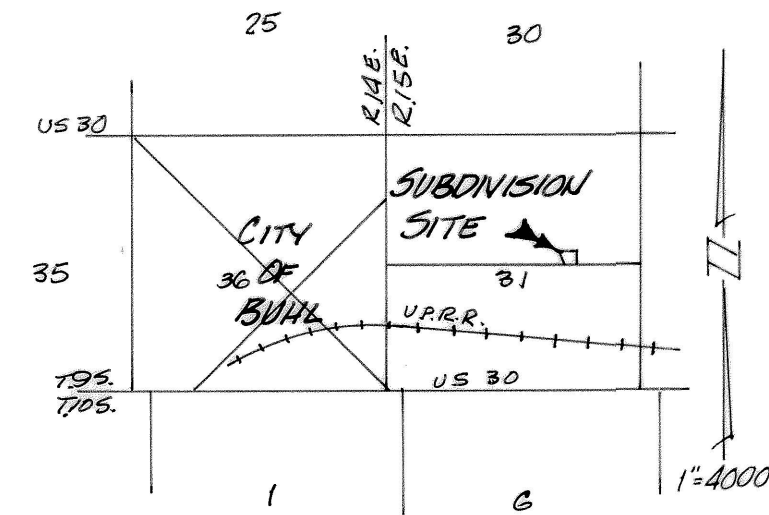

VICINITY MAP

COUNTY COMMISSIONER'S ACCEPTANCE

The foregoing plat was duly accepted and approved by the Board of County Commissioners of the County of Twin Falls, Idaho on the 1st day of January, 1986.

Richard A. Paine Conn J. Cover
ATTEST: CLERK CHAIRMAN

COUNTY RECORDER'S CERTIFICATE

State of Idaho } s.s. 893706
County of Twin Falls }

This is to certify that the foregoing plat was filed for record in the Office of the Recorder of Twin Falls County, Idaho, this 1st day of Jan., 1986, at 11:00 M. and duly recorded in Plat Book A at page 26.

Janet Sihel Richard A. Paine
DEPUTY EX-OFFICIO RECORDER


Twin Falls County, Idaho

Recorded for:
PRIESTER, JOHN

09:00:00 am Jan. 01, 1986

0000 - 893706

SHEET 1 OF 2

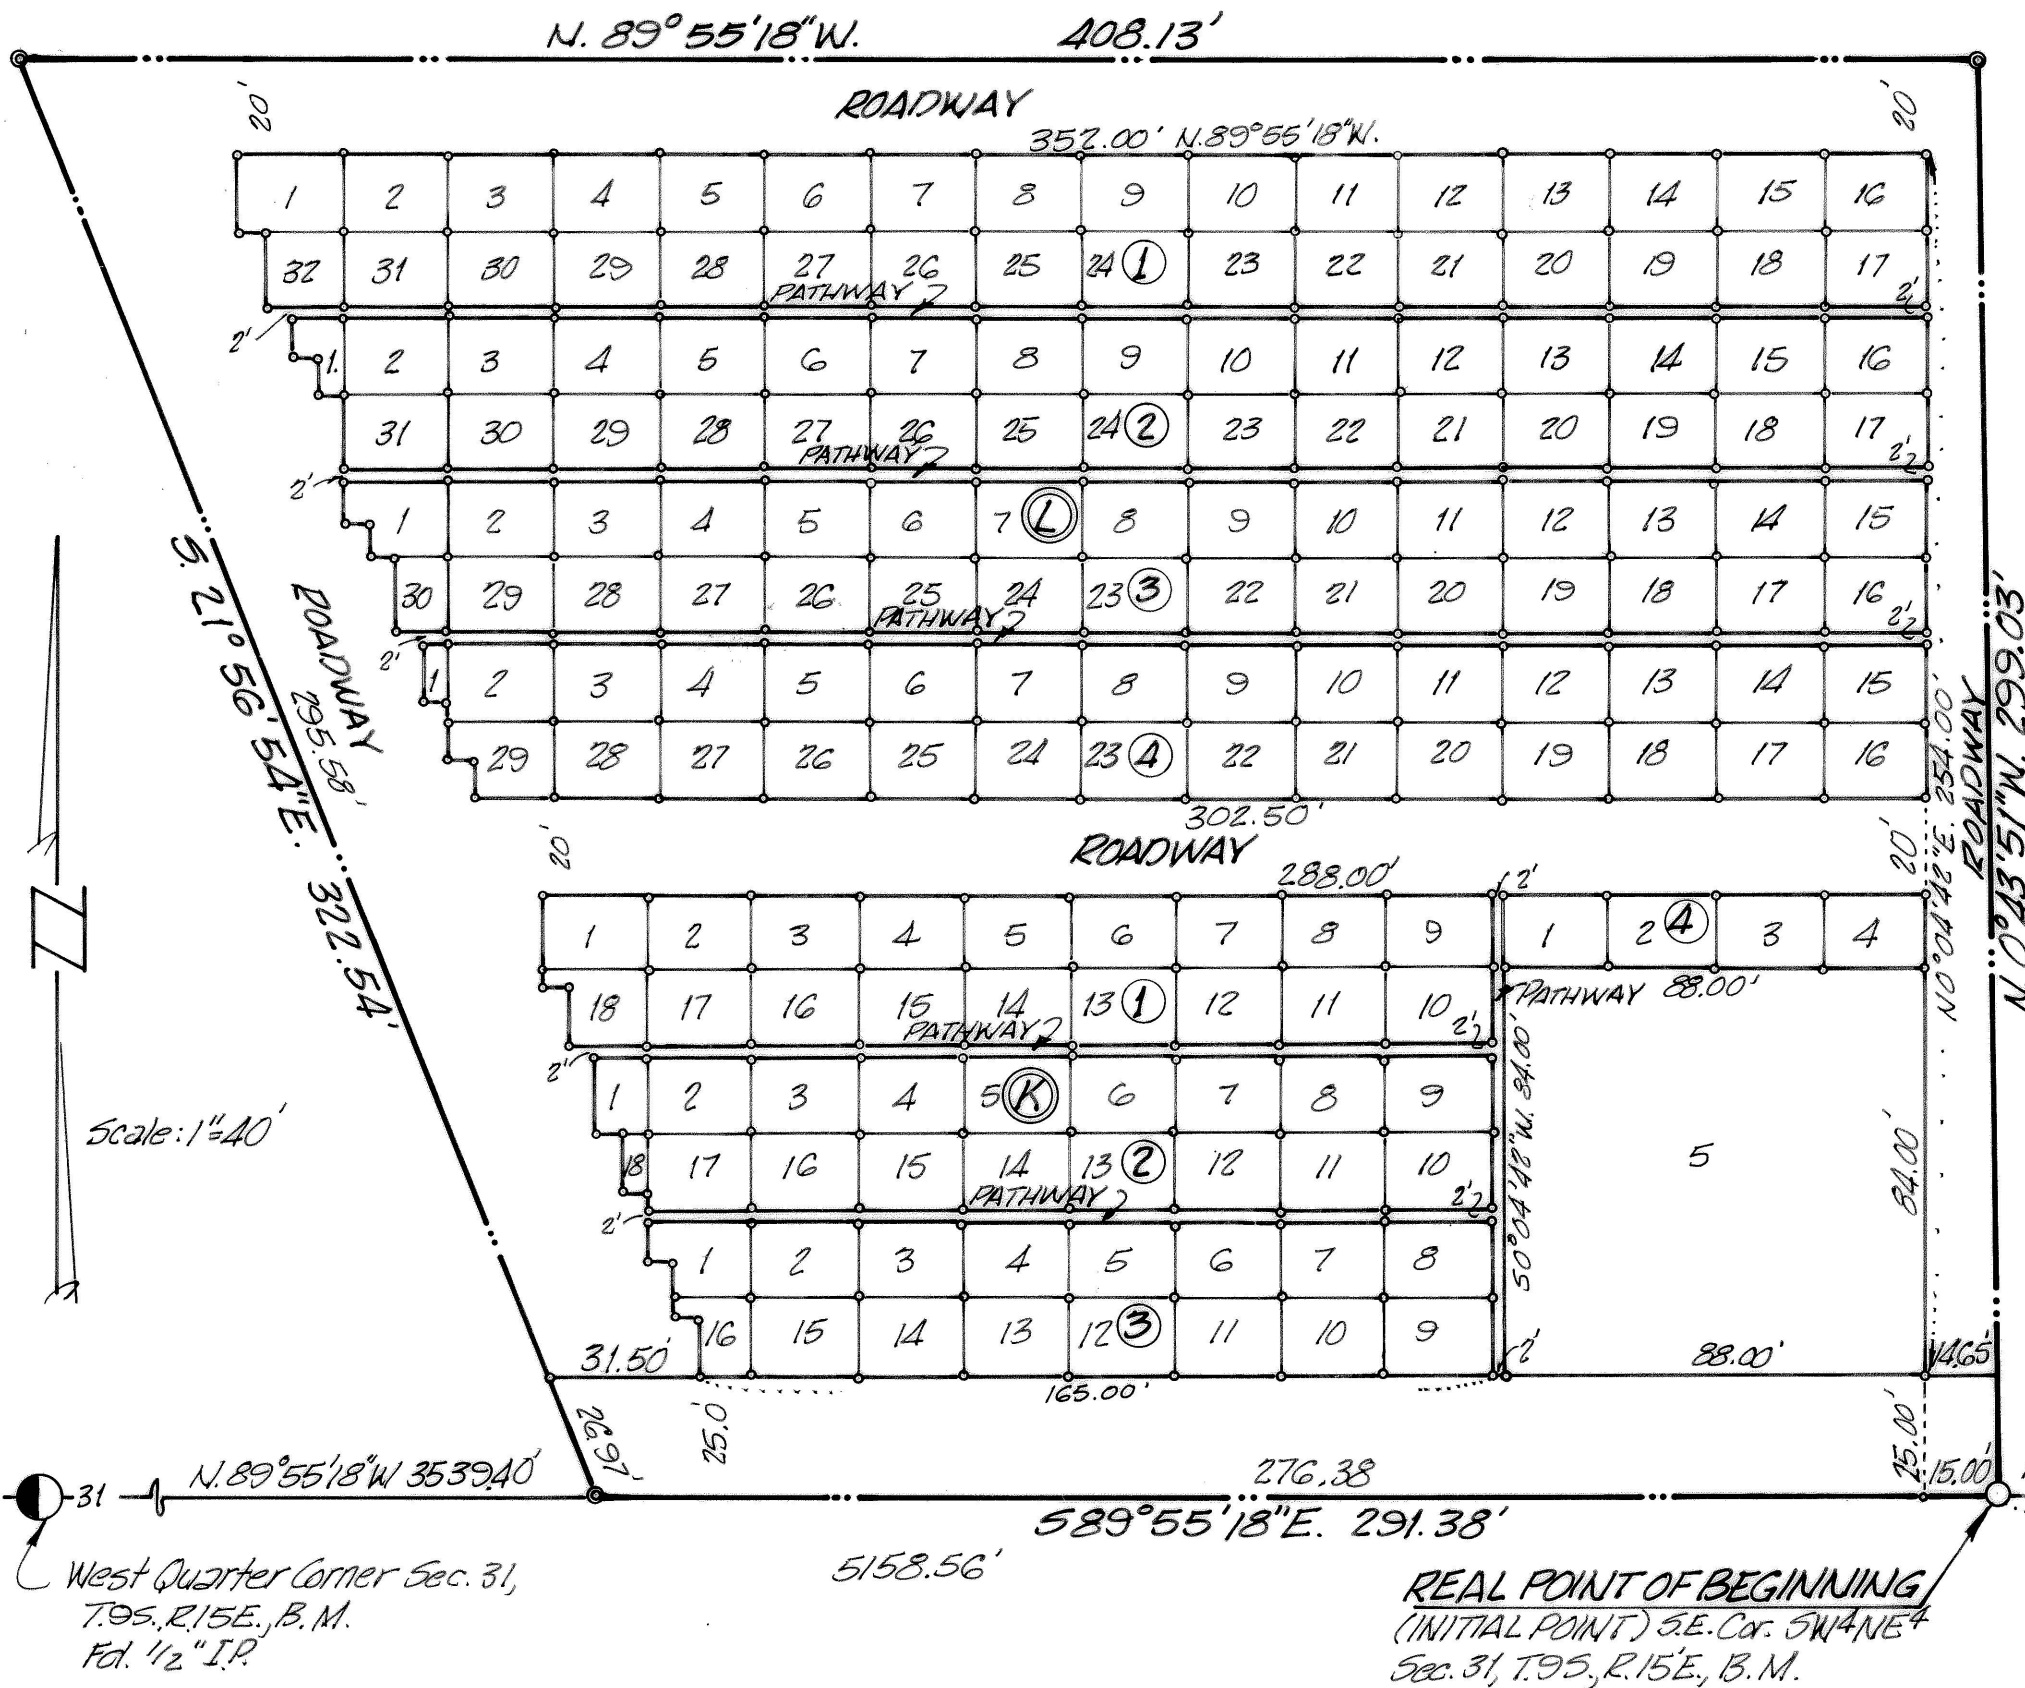

CERTIFICATE OF OWNER

This is to certify that the West End Cemetery District is the owner in fee simple of the following described property; A portion of the SW⁴NE⁴ Section 31, T.9S., R.15E., B.M., Twin Falls County, Idaho and being more specifically described as follows:

Commencing at the East Quarter Corner of Section 31, T.9S., R.15E., B.M.; then N. 89° 55' 18" W. 1327.78 feet along the southerly boundary of the NE⁴ said Section 31 to the southeast corner of the SW⁴NE⁴ said point being the REAL POINT OF BEGINNING:

then N. 0° 43' 51" W. 299.03 feet along the easterly boundary of the SW⁴NE⁴;

then N. 89° 55' 18" W. 408.13 feet;

then S. 21° 56' 54" E. 322.54 feet to a point on the southerly boundary of the SW⁴NE⁴;

then S. 89° 55' 18" E. 291.38 feet to the REAL POINT OF BEGINNING.

The gross area contained in this platted land as described above is 2.40 acres. That it is the intention of the undersigned duly authorized representatives of the owner to and they hereby include said land in this plat, that the undersigned does by these presents dedicate to the public for public use forever, the southerly 25.0 feet of the above described property. The roadways and pathways shown on this plat are NOT dedicated to the public but are hereby perpetually reserved for access and such uses as required for maintenance and care of the cemetery.

Clyde E. Cox
CHAIRMAN

Colleen Breuer
SECRETARY

ACKNOWLEDGEMENT

State of Idaho } s.s.
County of Twin Falls }

On this 16th day of Dec., 1985, before me, a Notary Public in and for said state, personally appeared the persons who executed this instrument on behalf of the West End Cemetery District and acknowledged to me that they executed the same on behalf of the District.

IN WITNESS WHEREOF I have hereunto set my hand and affixed my official seal the day and year in this certificate first above written.

Mary Ruth Miller
NOTARY PUBLIC for the STATE OF IDAHO

