

BUHL CEMETERY ADDITION No. 2 PHASE 1


LOCATED IN
E² SW⁴ NE⁴ SECTION 31,
TOWNSHIP 9 SOUTH,
RANGE 15 EAST,
BOISE MERIDIAN
TWIN FALLS COUNTY, IDAHO
1999

Twin Falls County, Idaho
Recorded for:
JOHN ROOT
04:48pm Aug. 26, 1999
1999-015951
No. of Pages: 3 Fee: \$33.00
ROBERT S. FORT
Ex-Officio Recorder
Deputy: CN


WEST 1/4 CORNER
C.P.F. #1999-013039

EAST ELM ST. (CEMETERY ROAD)

BUHL CEMETERY ADD. #1

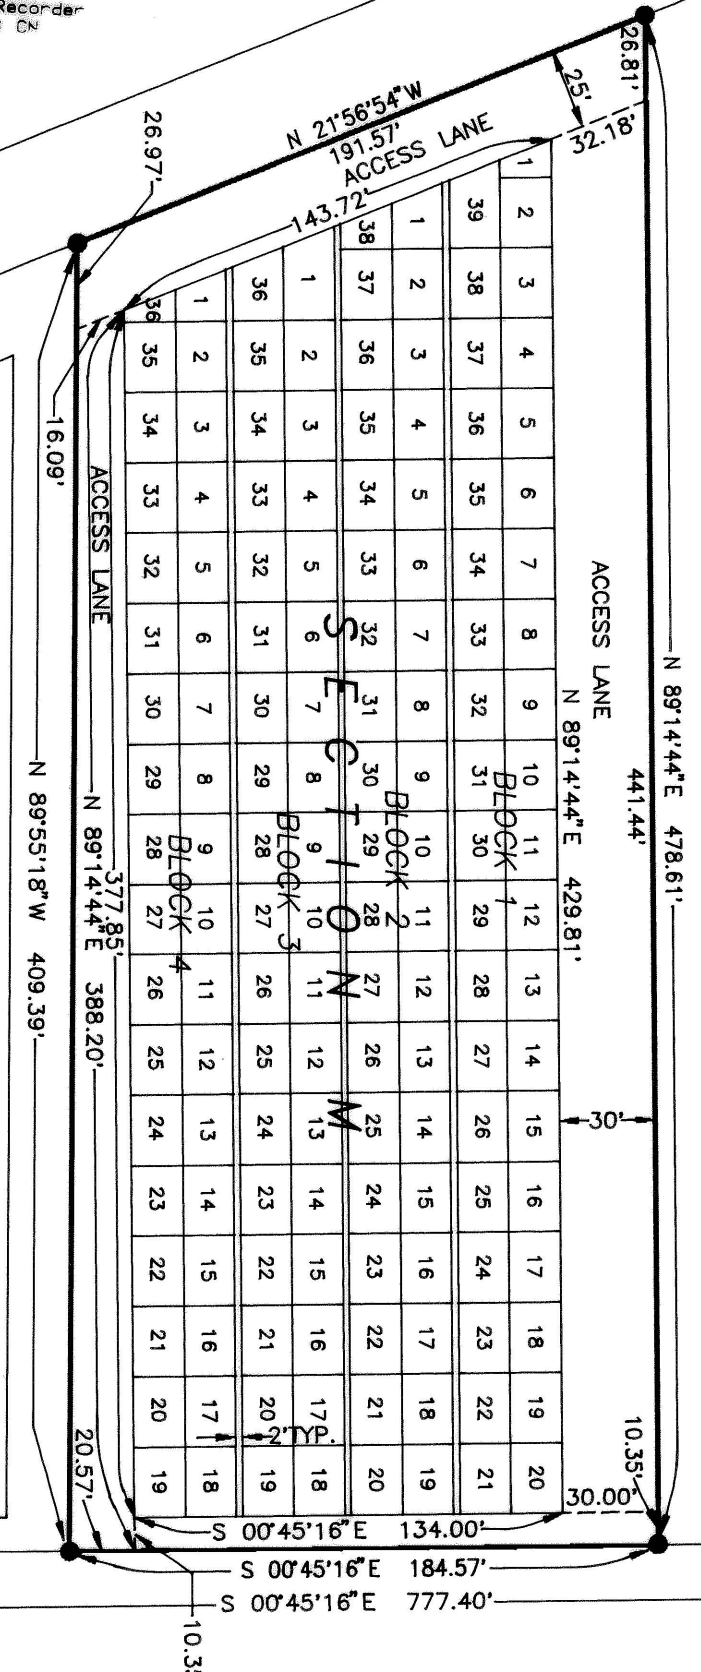


SECTION N THRU Q
FUTURE

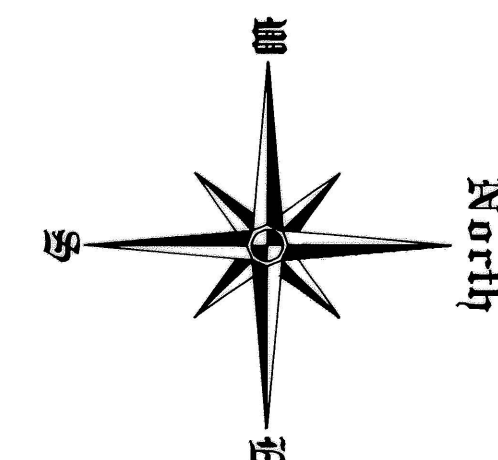

Twin Falls County, Idaho
Recorded for:
JOHN ROOT
04:48:00 pm Aug. 26, 1999
1999-015951

VICINITY MAP N.T.S.

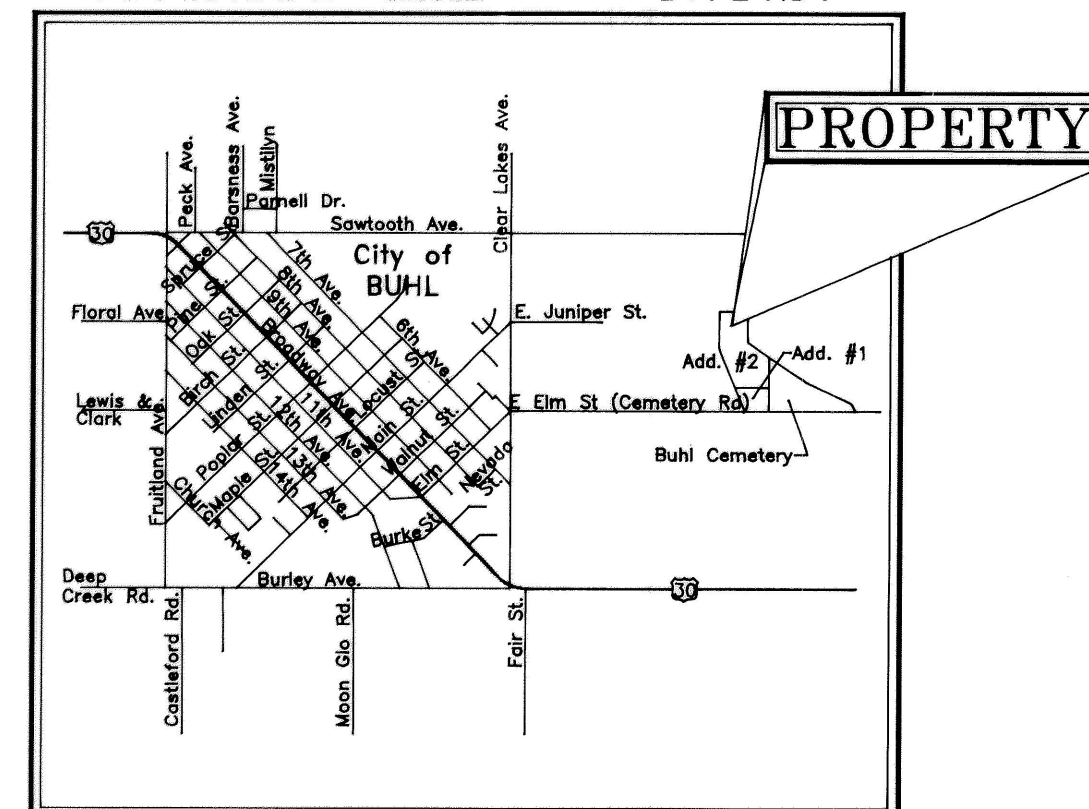

NOTE: ALL LOTS WILL HAVE 1/2" REBAR & CAP SET AT EACH CORNER OF THE LOT.

LEGEND

- SUBDIVISION BOUNDARY LINE
- FOUND 1/2" STEEL PIN
- SET 5/8" REBAR & CAP
- SET 1/2" REBAR & CAP

HEALTH CERTIFICATE

Sanitary restrictions as required by Idaho code Title 50, chapter 13, have been satisfied. Sanitary restrictions may be reimposed, in accordance with Idaho code Title 50, chapter 13, section 50-1326, by the issuance of a certificate of disapproval.
Date: Aug. 26, 1999
South Central District Health Department
Environmental Health Specialist

ALL POINTS LAND SURVEYING
JOHN ROOT - P.L.S. #889
SURVEYING - CONSTRUCTION MANAGEMENT