



AMENDED PLAT
OF
SECTION J, BUHL CEMETERY
LOCATED IN THE SE⁴ NE⁴ SECTION 31, T9S, R15E, BM
TWIN FALLS COUNTY, IDAHO

LOT DIVIDED
INTO GRAVE SPACES

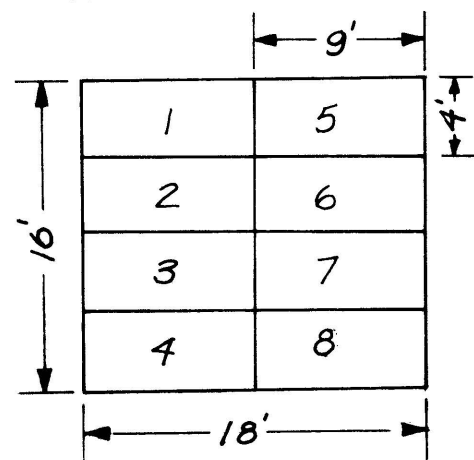

Scale: 1" = 10'

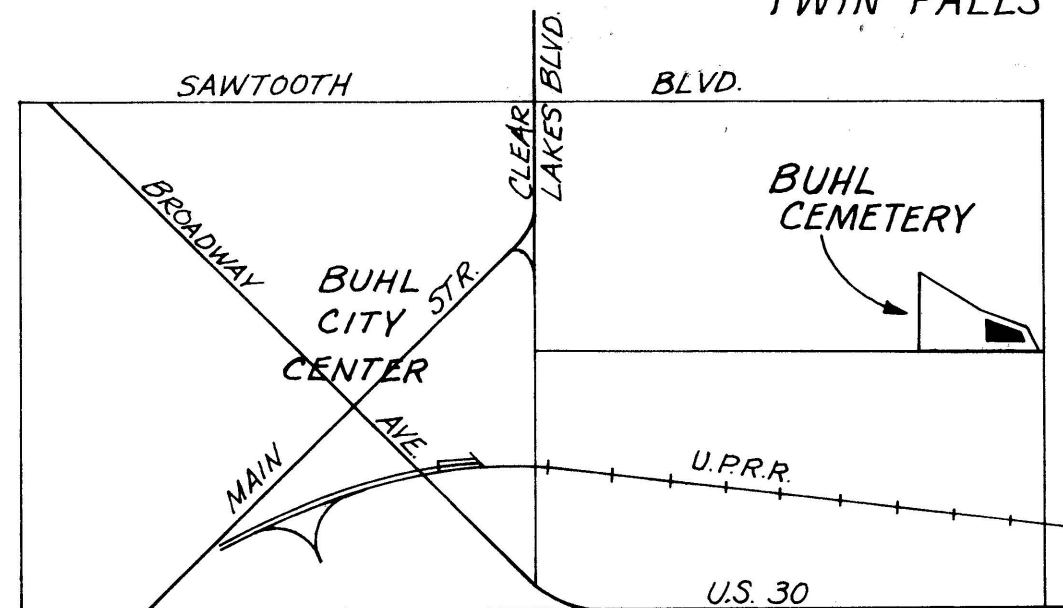


Scale: 1" = 2000'

VICINITY MAP

LEGEND

- Boundary line
- Lot & Block line
- 5/8" x 30" rebar set as Boundary Corner
- 1/2" x 24" rebar set as Lot Corner
- ① Block Number
- ② Lot Number

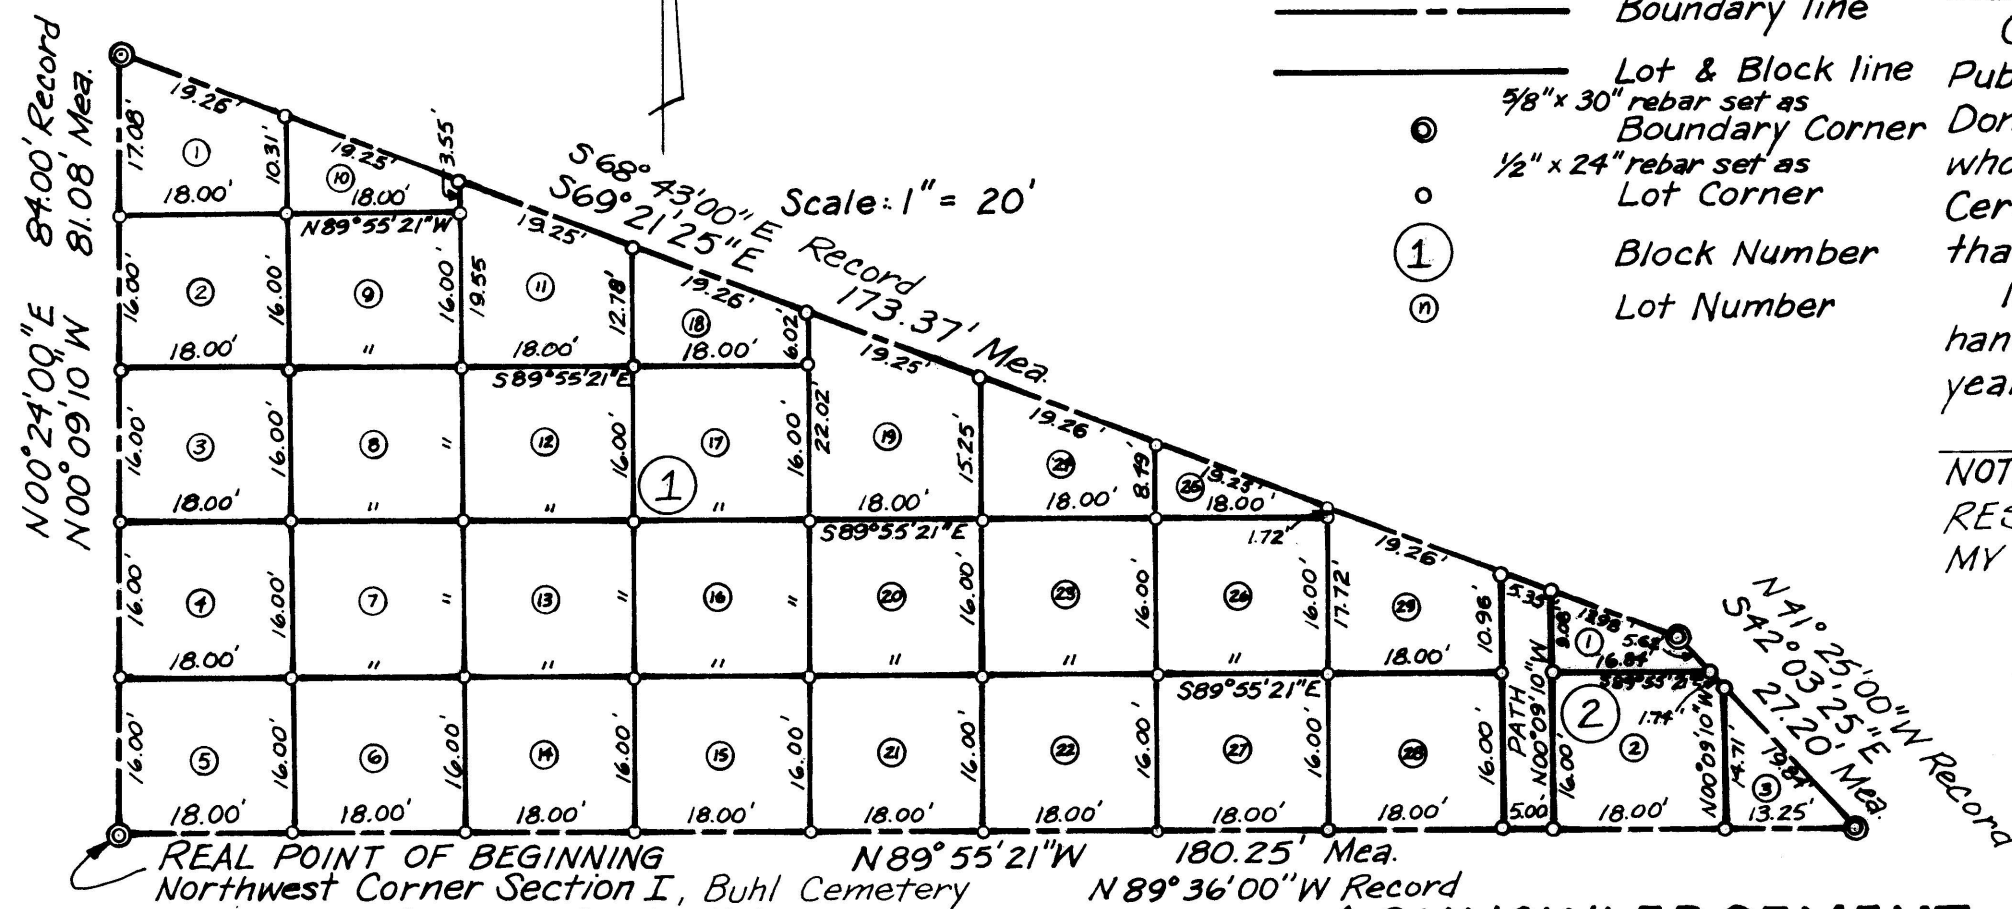

CERTIFICATE OF OWNER

This is to certify that the West End Cemetery District is the owner in fee simple of the following described property, Section J Buhl Cemetery Plat and the vacated road between Sections I and J all in the SE⁴ NE⁴ of Section 31, T9S, R15E, B.M., Twin Falls County, Idaho and being more specifically described as follows: Commencing at the northwest corner of Section I, Buhl Cemetery, said point being the REAL POINT OF BEGINNING: then N00°09'10"W for 81.08 feet to the northwest corner of said Section J, Buhl Cemetery; then S69°21'25"E for 173.37 feet; then S42°03'25"E for 27.20 feet to the northeast corner of said Section I, Buhl Cemetery; then N89°55'21"W for 180.25 feet along the northerly boundary of said Section I to the REAL POINT OF BEGINNING. The gross area contained in this platted land as described above is 0.19 acres. That it is the intention of the undersigned, duly authorized representatives of the West End Cemetery District to include said land in this plat. The paths shown on this plat are dedicated to the public for public use forever.


Cliff E. Cox
CHAIRMAN

Carmen Juancata
SECRETARY

ACKNOWLEDGEMENT

State of Idaho } ss.
County of Twin Falls }
On this 10th day of October, 1979, before me, a Notary Public in and for said state personally appeared the persons who executed this instrument on behalf of the West End Cemetery District and acknowledged to me that such District executed the same. IN WITNESS WHEREOF I have hereunto set my hand and affixed my official seal, the day and year in this certificate first above written.

Mary Ruth Miller
NOTARY PUBLIC for the STATE OF IDAHO
RESIDENCE: Buhl, Idaho
COMMISSION EXPIRES: 8-22-83

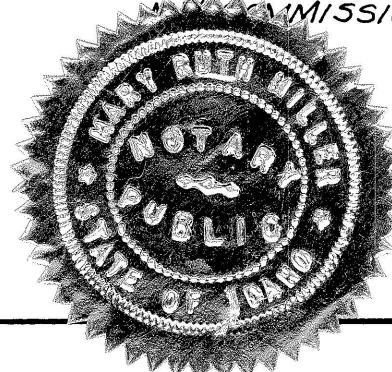

CERTIFICATE OF SURVEYOR


This is to certify that I, Donald E. Wolford, a Registered Land Surveyor in the State of Idaho, made the survey of the land described in the Certificate of Owner and that this plat is a true and correct representation of said survey as made and staked by me on said land.



ACKNOWLEDGEMENT

State of Idaho } ss.
County of Twin Falls }
On this 6th day of Nov., 1979, before me, a Notary Public in and for said state, personally appeared Donald E. Wolford known to me to be the person whose name is subscribed to the foregoing Certificate of Surveyor and acknowledged to me that he executed the same. IN WITNESS WHEREOF I have hereunto set my hand and affixed my official seal the day and year in this certificate first above written.


Linda S. Wolford
NOTARY PUBLIC for the STATE OF IDAHO
RESIDENCE: Buhl, Idaho
MY COMMISSION EXPIRES: 6-16-82

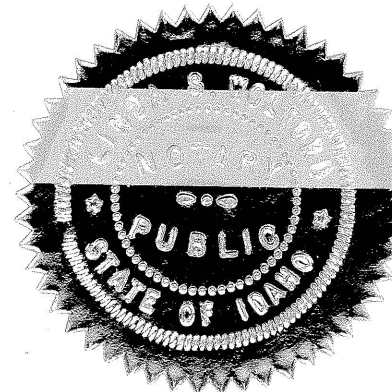

CERTIFICATE OF COUNTY SURVEYOR

I, KEITH C. ANDERSEN, a Registered Professional Engineer in the State of Idaho, do hereby certify that I have checked this plat of and find that it complies with the State of Idaho codes relating to plats and surveying.

Keith C. Andersen
COUNTY SURVEYOR
RESIDENCE: Buhl, Idaho
COMMISSION EXPIRES: 8-22-83

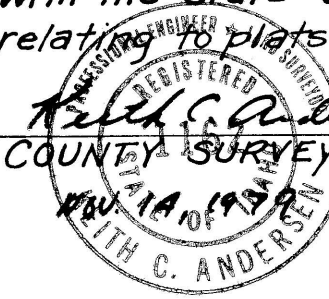

DEVELOPER:
West End Cemetery District
Buhl, Idaho

SURVEYOR:
Don Wolford L.S.
Buhl, Idaho

CITY ENGINEER'S CERTIFICATE

I, John E. Priester, City Engineer in and for the City of Buhl, Twin Falls County, Idaho hereby approve this plat.

John E. Priester
CITY ENGINEER

CITY ACCEPTANCE

The foregoing plat was duly accepted and approved by the City Council of the City of Buhl, Idaho, on this 9th day of October, 1979.

James D. McArthur *Lela Christensen*
ATTEST: CLERK MAYOR

COUNTY COMMISSIONER'S ACCEPTANCE

The foregoing plat was duly accepted and approved by the Board of County Commissioners of the County of Twin Falls, Idaho on this 5th day of Dec., 1979.

Thos. S. ...
ATTEST: CLERK CHAIRMAN

COUNTY RECORDER'S CERTIFICATE

State of Idaho } ss.
County of Twin Falls }
This is to certify that the foregoing plat was filed for record in the Office of the Recorder of Twin Falls County, Idaho, this 5th day of Dec., 1979, at 2:00 P.M., and duly recorded in plat Book 12 at pages 23.

Marjorie Annis *Robert A. Jones*
DEPUTY EX-OFFICIO RECORDER

Twin Falls County, Idaho
Recorded for:
WEST END CEMETERY DIST
09:00:00 am Dec. 01, 1979
0000 - 772939