


ADDITION TO CITY OF BUHL, IDAHO

CITY ORDINANCE NO. 295 NOV. 25, 1947

Addition to Corporate Limits of City of Buhl, Idaho
by City Ordinance No. 295 NOV. 25, 1947
The Easterly 1/2 of the NE 1/4, NE 1/4 of Section 35
T.9S., R.14E., B.M. and lots 1, 2, 3, 4, and part of lot 6
of Block 2 of the Fruitland Subdivision lying in
the SE 1/4 of the NE 1/4 of Section 35, T.9S., R.14E., B.M.
more particularly described as follows: Beginning
at the NE corner of Section 35, T.9S., R.14E., B.M. Thence
West along the North boundary of said section 35
a distance of 660 feet, thence South a distance of
1318.1 feet, thence West 331.5 feet, thence South
529 feet, thence East 331.6 feet, thence South 791.2
feet to the quarter section line, thence East along
said quarter section line a distance of 660 feet to the
quarter section corner on the East boundary of
Section 35, thence North along the section line
a distance of 2636.2 feet to the point of beginning.

Prepared this 11th day of December 1947 by
Charles C. Fiske Registered Engineer No. 629
Charles C. Fiske

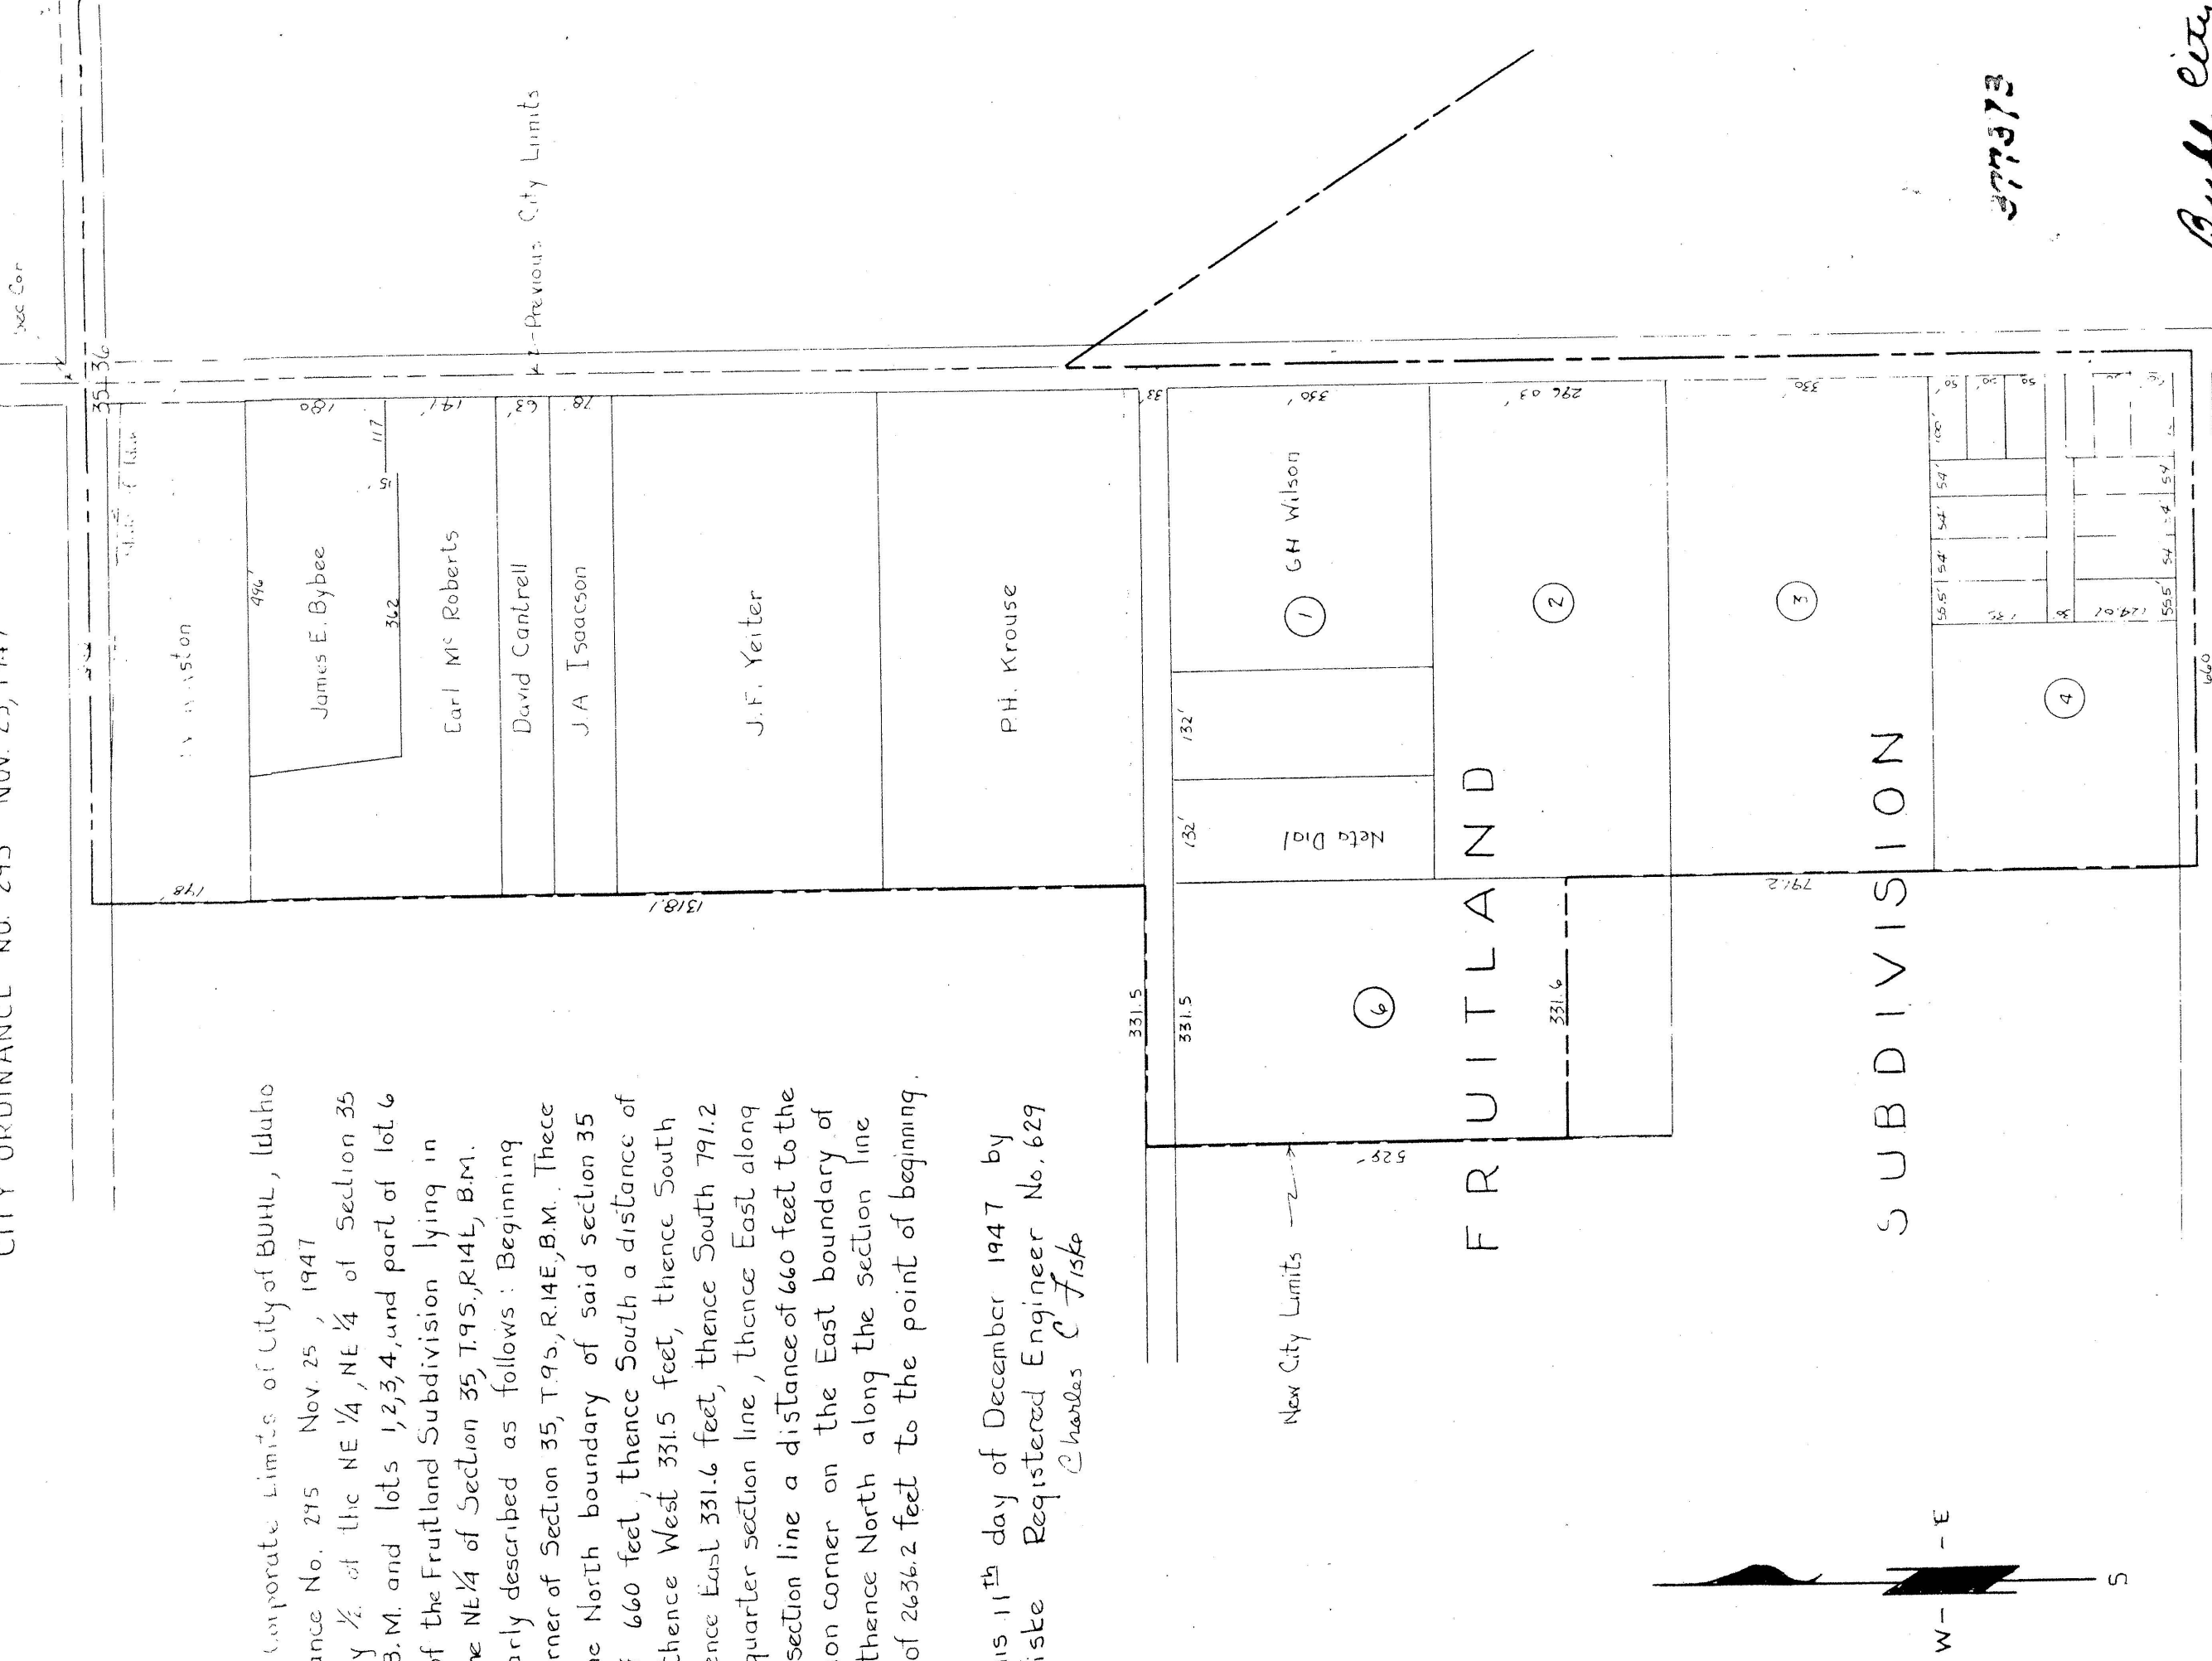

Approved this 16th day of December 1947

Leonard A. Alexander Mayor

Raymond H. Starns City Clerk

Buhl City
1.10 #17 DEC
5- Photo
C. A. Russell