



CANYON CREST SUBDIVISION NO. 3

PART OF S.W. $\frac{1}{4}$ N.W. $\frac{1}{4}$ SEC. 11
T.10S., R.17E., B.M.
TWIN FALLS COUNTY, IDAHO

1972

CURVE DATA						
Cv. No.	Δ	T	L	R	Ch.	Ch. Brg.
1.	37°00'00"	69.96'	135.02'	209.09'	132.68'	N18°42'00" W.
2.	37°00'00"	50.03'	96.56'	149.54'	94.89'	N18°42'00" W.
3.	37°00'00"	39.99'	77.19'	119.54'	75.86'	N18°42'00" W.
4.	18°29'05"	38.90'	77.12'	239.09'	76.79'	N.27°57'28" W.
5.	18°30'55"	38.96'	77.26'	239.09'	76.92'	N.9°27'28" W.
6.	88°34'30"	19.51'	30.92'	20.00'	27.93'	N.44°29'15" W.
7.	91°25'40"	20.51'	31.92'	20.00'	28.63'	N.45°30'50" E.
8.	37°00'00"	79.99'	154.38'	239.09'	151.71'	N18°42'00" W.


100 50 0 100 200 300
SCALE IN FEET

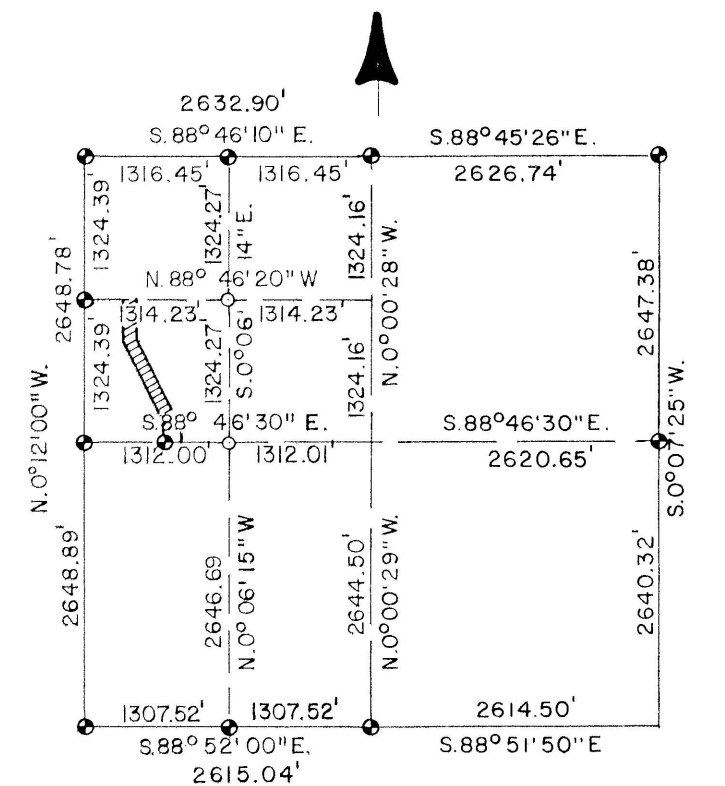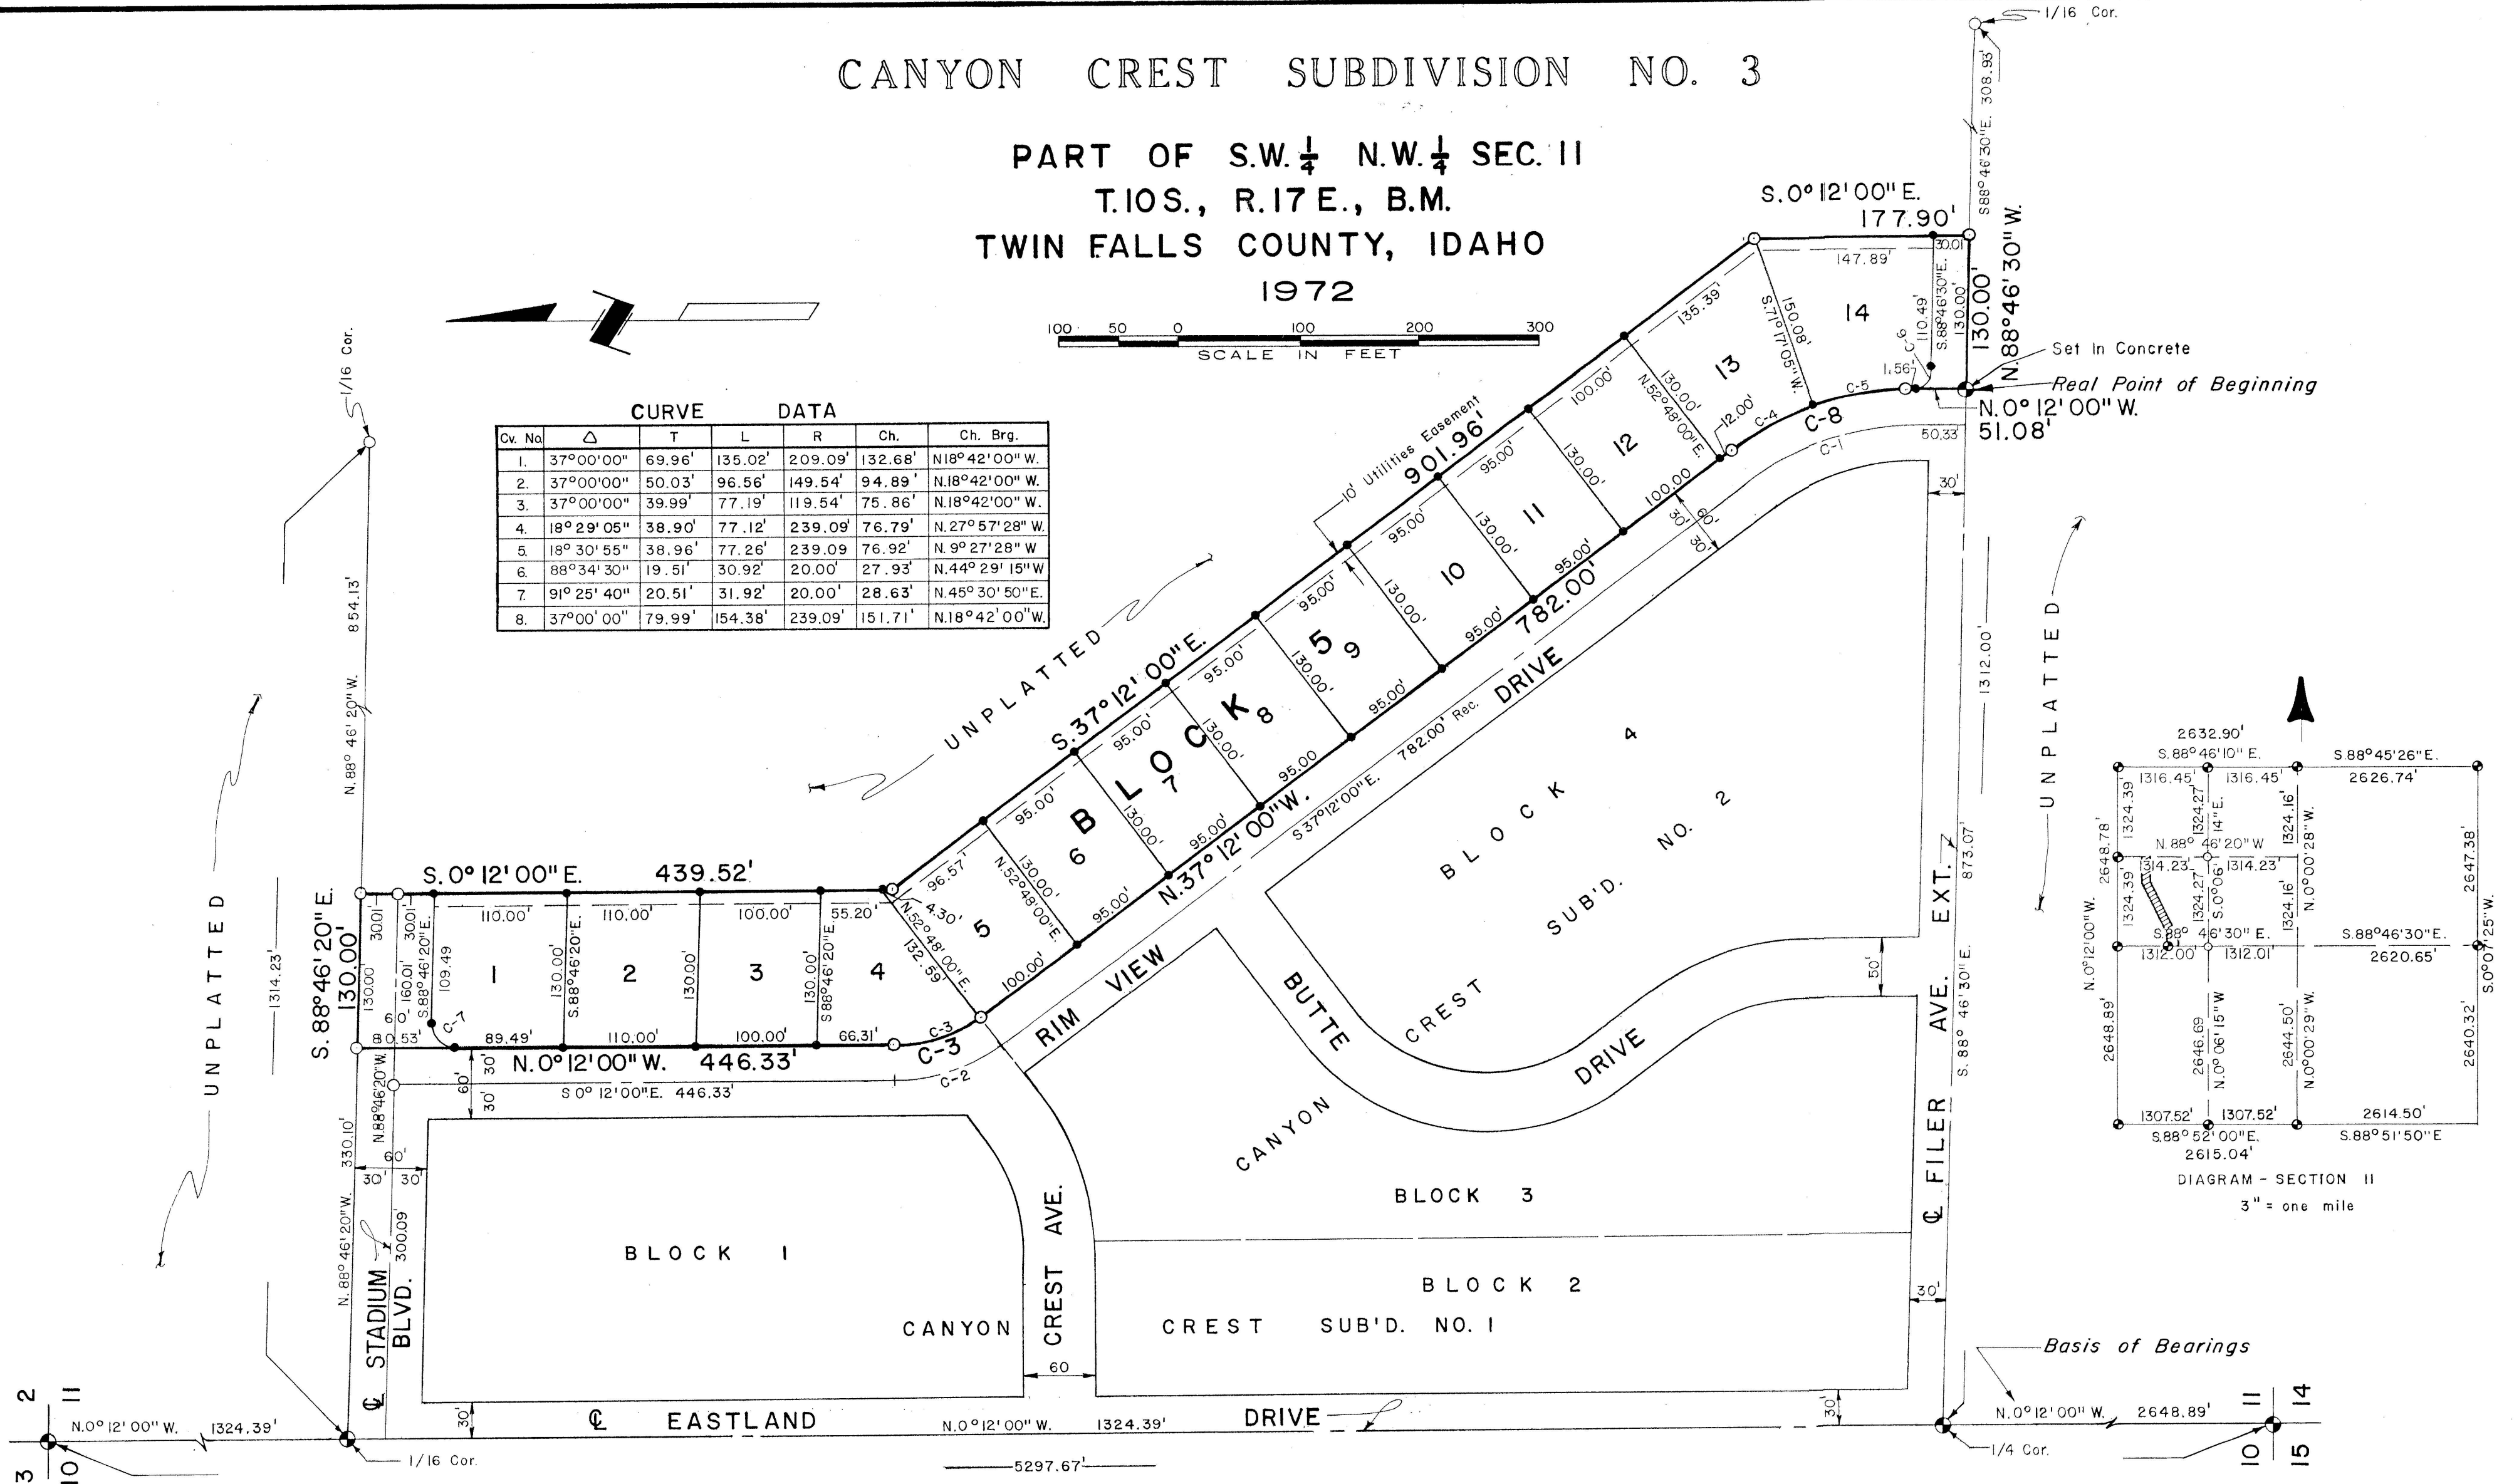

LEGEND

- Set 1/2" x 24" Steel Pin
- Set 5/8" x 30" Steel Pin
- ⊙ Set Brass Cap (Replacing Found Monuments)

- Sub'd. Boundary
- Lot Line
- Easement Line

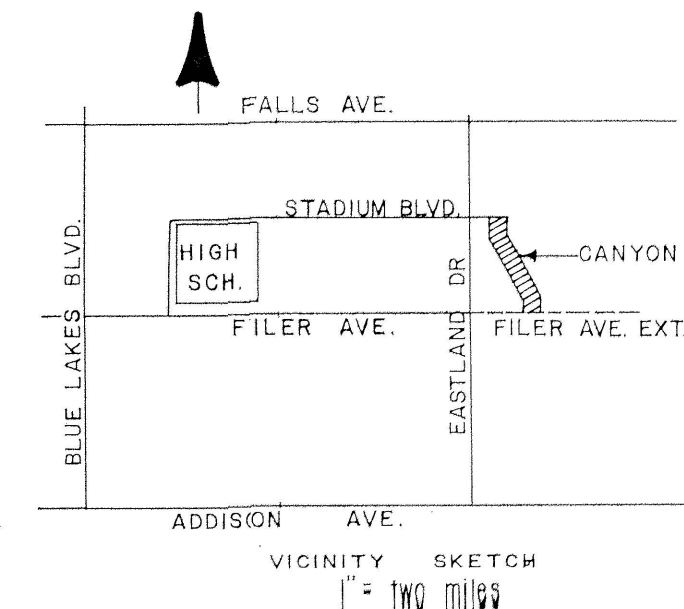

Twin Falls County, Idaho

Recorded for:
JUB ENG

09:00:00 am Feb. 15, 1972

0000 - 630177

J-U-B ENGINEERS, INC.

Engineers Planners

Twin Falls, Idaho

Sheet 1 of 2