


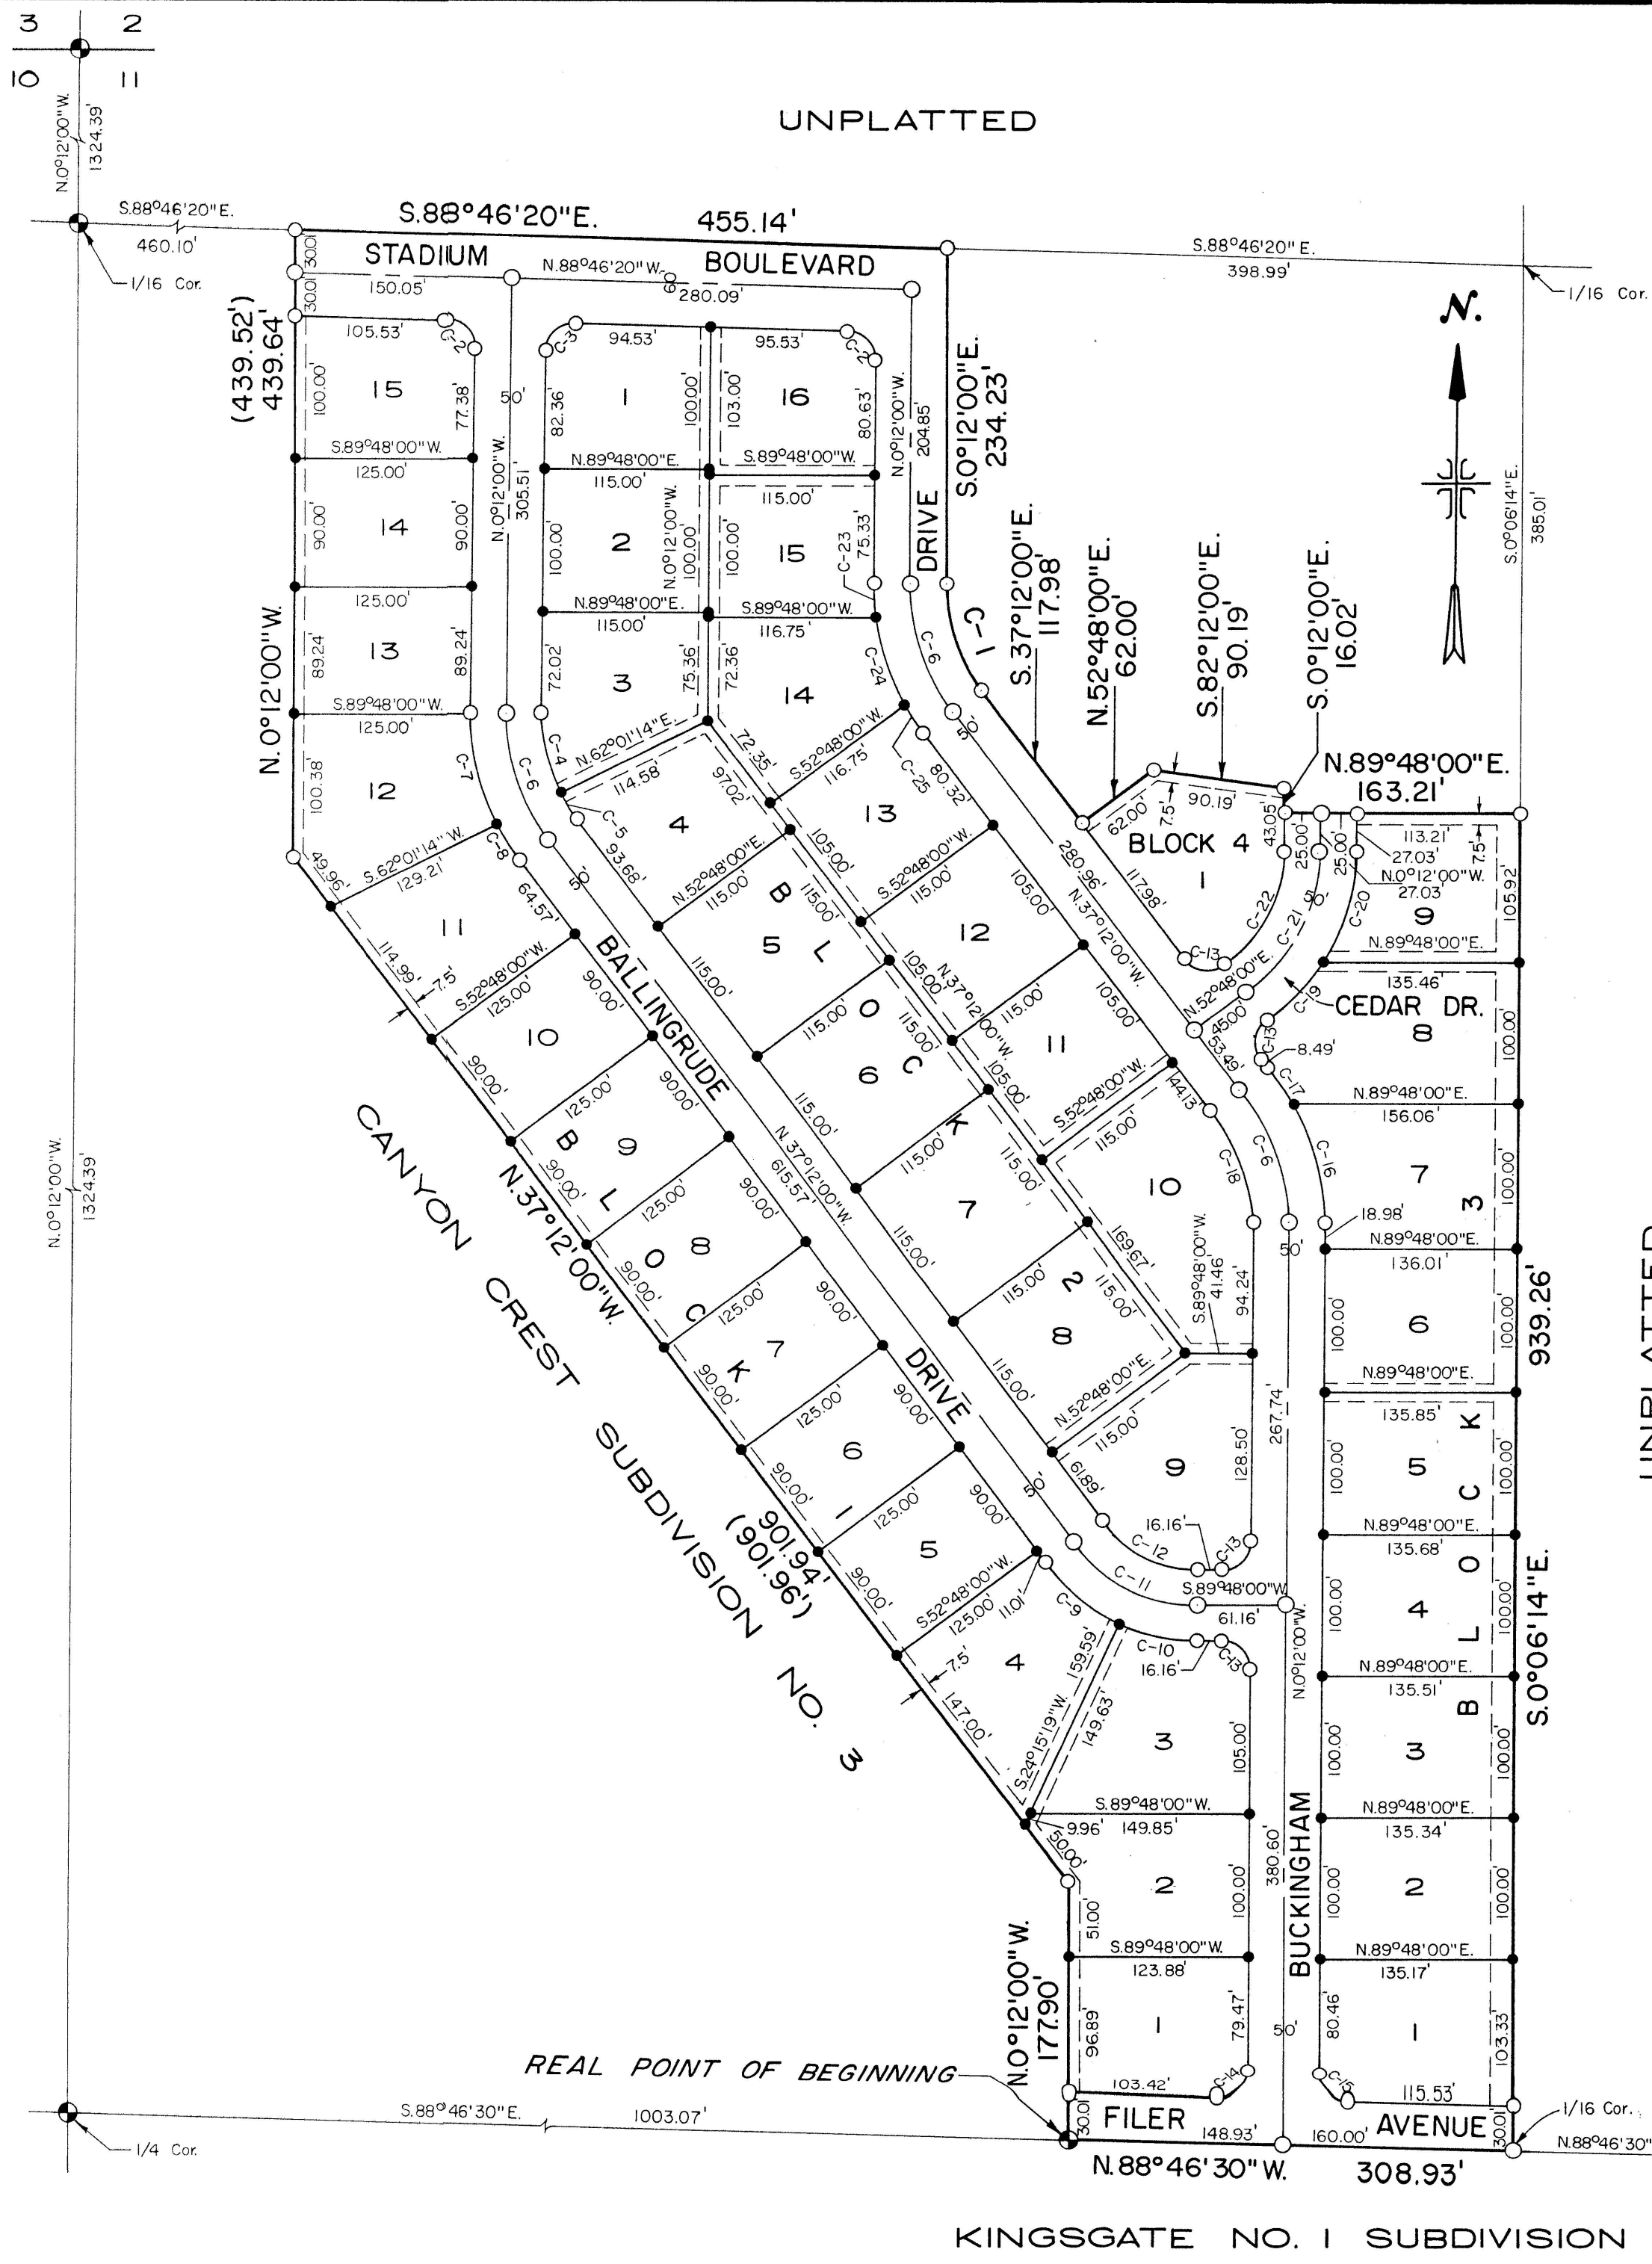


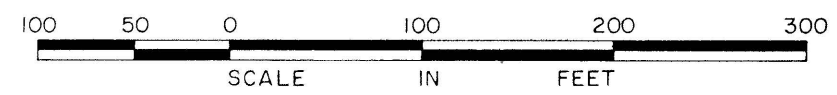

PLAT SHOWING
CANYON CREST SUBDIVISION NO. 4
A SUBDIVISION IN
SW 1/4 NW 1/4 SECTION 11, T.10 S., R.17 E., B.M.
TWIN FALLS, TWIN FALLS COUNTY, IDAHO
1978

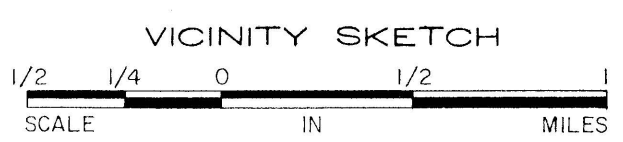

CURVE DATA					
CURVE	R	Δ	T	L	CH. L.
C-1	125.00'	37°00'00"	41.82'	80.72'	79.33'
C-2	20.00'	88°34'20"	19.51'	30.92'	27.93'
C-3	20.00'	91°25'40"	20.50'	31.91'	28.63'
C-4	125.00'	27°00'00"	30.01'	58.90'	58.36'
C-5	125.00'	10°00'00"	10.94'	21.82'	21.79'
C-6	150.00'	37°00'00"	50.19'	96.87'	95.19'
C-7	175.00'	27°13'22"	42.37'	83.15'	82.37'
C-8	175.00'	9°46'38"	14.97'	29.86'	29.83'
C-9	125.00'	28°32'46"	31.80'	62.28'	61.64'
C-10	125.00'	24°27'14"	27.09'	53.35'	52.95'
C-11	100.00'	53°00'00"	49.86'	92.50'	89.24'
C-12	75.00'	53°00'00"	37.39'	69.38'	66.93'
C-13	20.00'	90°00'00"	20.00'	31.42'	28.28'
C-14	20.00'	91°25'30"	20.50'	31.91'	28.63'
C-15	20.00'	88°34'30"	19.51'	30.92'	27.93'
C-16	175.00'	27°34'39"	42.95'	84.23'	83.42'
C-17	175.00'	9°25'21"	14.42'	28.78'	28.75'
C-18	125.00'	37°00'00"	41.82'	80.72'	79.33'
C-19	150.00'	21°16'07"	28.16'	55.68'	55.36'
C-20	150.00'	31°43'49"	42.63'	83.07'	82.01'
C-21	125.00'	53°00'00"	62.32'	115.63'	111.55'
C-22	100.00'	52°59'54"	49.86'	92.50'	89.24'
C-23	175.00'	8°06'16"	12.40'	24.75'	24.73'
C-24	175.00'	20°47'18"	32.10'	63.49'	63.15'
C-25	175.00'	8°06'26"	12.40'	24.76'	24.74'

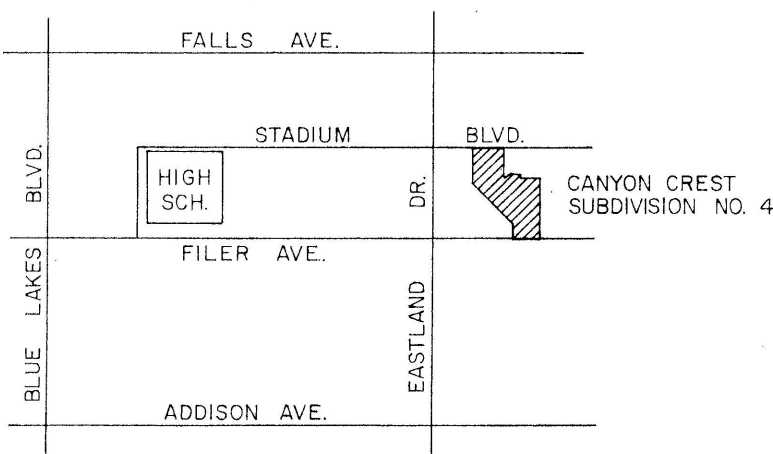

UNPLATTED

LEGEND

- Brass Cap
- 3/4" x 30" Iron Pin
- 5/8" x 30" Iron Pin
- 1/2" x 24" Iron Pin
- Public Utilities, Irrigation, and Drainage Easements, 15' from exterior property lines and 7.5' from interior property lines, except as shown.
- Record Data per Canyon Crest Subdivision No. 3

NOTES

1. There is hereby reserved along all lot frontages, adjacent to streets, a 5' wide easement for public utilities.

Twin Falls County, Idaho
Recorded for:
JUB ENG
09:00:00 am Nov. 01, 1978
0000-747051

J-U-B ENGINEERS, INC.
Engineers Planners
Twin Falls, Idaho