

CANYON FALLS SUBDIVISION NUMBER 2 AMENDED

A RESUBDIVISION AND RENUMBERING OF
LOT 2, BLOCK 1, CANYON FALLS SUBDIVISION NUMBER 2
LOCATED IN
E 1/2 SW 1/4, SECTION 33,
TOWNSHIP 9 SOUTH, RANGE 17 EAST,
BOISE MERIDIAN,
TWIN FALLS COUNTY, IDAHO
2009

HEALTH CERTIFICATE

Sanitary restrictions as required by Idaho Code, Title 50, Chapter 13 have been satisfied based on the DEQ approval of the design plans and specifications and the conditions imposed on the developer for continued satisfaction of the sanitary restrictions. Buyer is cautioned that at the time of this approval, no drinking water or sewer/septic facilities were constructed. Building construction can be allowed with appropriate building permits if drinking water or sewer facilities have since been constructed or if the developer is simultaneously constructing those facilities. If the developer fails to construct facilities or meet the other conditions of DEQ, then sanitary restrictions may be reimposed, in accordance with Section 50-1326, Idaho Code, by the issuance of a certificate of disapproval, and no construction of any building or shelter requiring drinking water or sewer/septic facilities shall be allowed.

[Signature]
REHS, South Central Public Health District

Sept 25, 2009
Date:

LEGEND

- SUBDIVISION BOUNDARY LINE
- LOT LINE
- EASEMENT LINE
- HARRISON STREET RIGHT OF WAY
- SUBDIVISION TIES
- FOUND 5/8" REBAR & CAP (LS 1000)
- FOUND 1/2" REBAR & CAP (LS 1000) REPLACED WITH 5/8"x24" REBAR & CAP (LS 1000)
- SET 1/2"x24" REBAR & CAP (LS 1000)



LINE DATA

LINE	BEARING	HORIZ DIST
L1	N0°27'35"E	10.00'
L2	S0°27'35"W	10.00'

NOTES

- LOTS 1 & 2 WILL HAVE ONE JOINT APPROACH ONTO HARRISON STREET WITH SHARED ACCESS.
- LOTS 3 & 4 WILL HAVE ONE JOINT APPROACH ONTO HARRISON STREET WITH SHARED ACCESS.


CANYON FALLS SUBDIVISION NUMBER 2

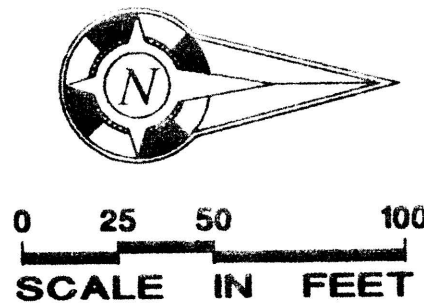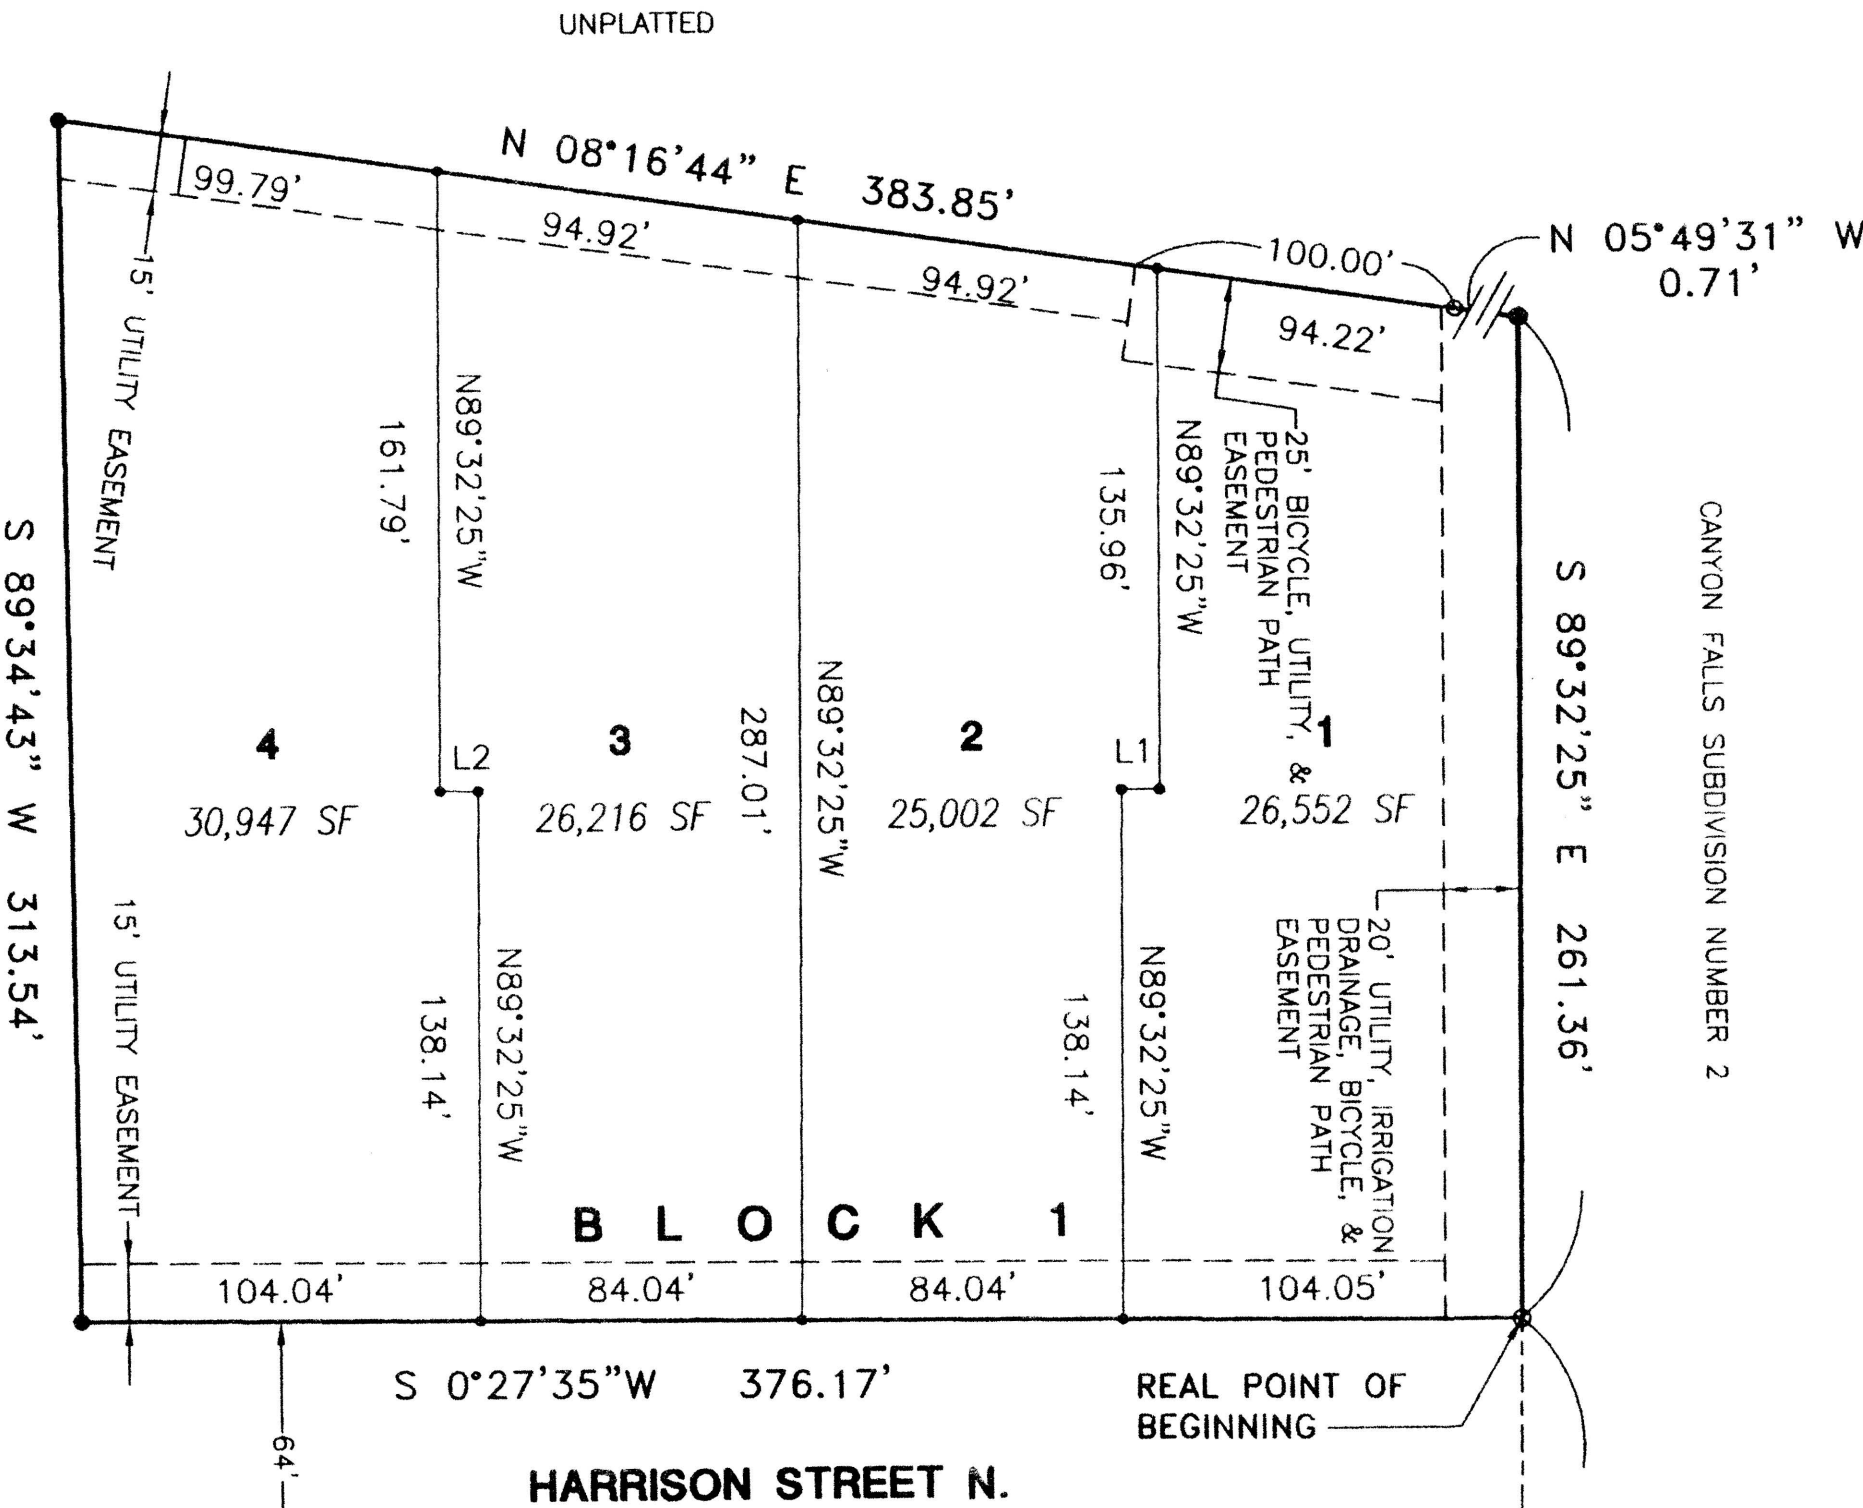

TWIN FALLS COUNTY
RECORDED FOR:
EHM ENGINEERS
8:52:14 am 11-02-2009
2009-024349
NO. PAGES: 3 FEE: \$33.00
KRISTINA GLASCOCK
COUNTY CLERK
DEPUTY: BHUNTER



FOUND BRASS CAP IN WELL
CP #2007-013439
BASE BEARING-DEED INST. #1996010872
N89°34'43"E 2640.83'
FOUND BRASS CAP IN WELL
CP #2008-002342
N0°27'35"E 1300.55'
POLELINE ROAD
T. 9 S.
T. 10 S.

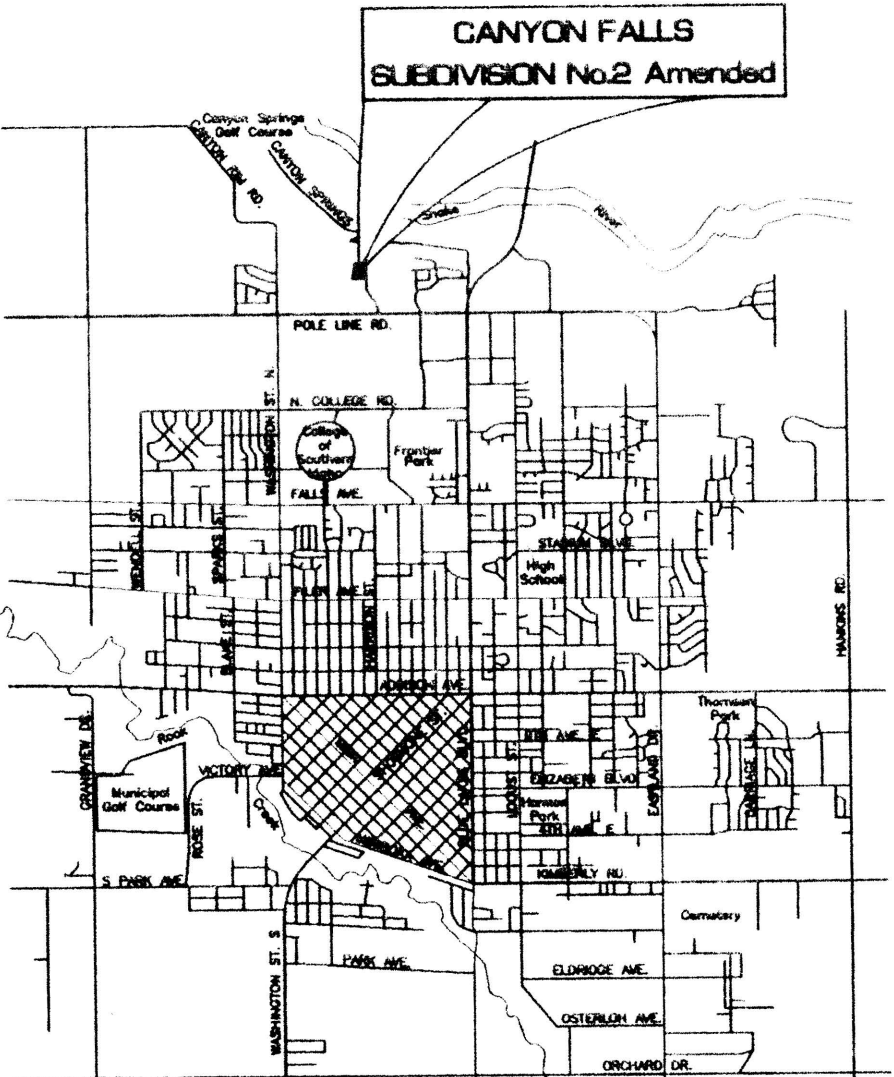

TWIN FALLS, IDAHO

EHM Engineers, Inc.
ENGINEERS/SURVEYORS/PLANNERS