

LOT 8 WINE FALLS ORCHARD SUB.

Engineers:
Newton and Schafer
Twin Falls, Idaho

CERTIFICATE OF ENGINEER

This is to certify that I, Thomas K. Schafer, a Registered Professional Engineer in the State of Idaho made the survey of the land as described in the Certificate of Owners and designated herein as Canyon Ridge Acres Subdivision and that this plat is a true and correct representation of said survey as made and stated by me on said land.

ACKNOWLEDGEMENT

On this 4th day of Nov., 1975, before me, a Notary Public in and for said State personally appeared Thomas K. Schafer known to me to be the person whose name is subscribed to the foregoing Certificate of Engineer and acknowledged to me that he executed the same.

Zella Mae Parson
NOTARY PUBLIC for the STATE OF IDAHO

HIGHWAY DISTRICT APPROVAL

This is to certify that this plat of Canyon Ridge Acres Subdivision has been reviewed and approved by the Twin Falls Highway District.

TWIN FALLS HIGHWAY DISTRICT
By: Kenneth H. Roe

CERTIFICATE OF COUNTY SURVEYOR

I, Keith C. Andersen, a Registered Professional Engineer in the State of Idaho, do hereby certify that I have checked this plat of Canyon Ridge Acres Subdivision and find that it complies with State of Idaho codes relating to plats and surveying.

Keith C. Andersen
COUNTY SURVEYOR

WELL SITE RESTRICTIONS

In accordance with the requirements of the South Central District Health Department, individual wells for each lot must be constructed in the locations shown on this plat of Canyon Ridge Acres Subdivision.

Twin Falls County, Idaho
Recorded for:
NEWTON & SCHAFER
00:00:00 AM Nov. 01, 1975
0000 - 687892

The foregoing plat was duly accepted and approved by the Board of County Commissioners of the County of Twin Falls, Idaho on this 12 day of November, 1975.

H.A. LANCASTER
ATTEST: CLERK

75.
Mendelsohn
CHAIRMAN

"Sanitary restriction in force under
Title 50, Chapter 13, Idaho Code."

DATE November 13, 1975

H.A. LANCASTER
COUNTY RECORDER
By Helen Thorne


Helen Thorne
DEPUTY

H.A. LANCASTER
EX-OFFICIO RECORDER

Secondary restriction removed under
TIA 50, Chapter 13, Idaho Code."

DATE November 13, 1975

By Helen Thorne

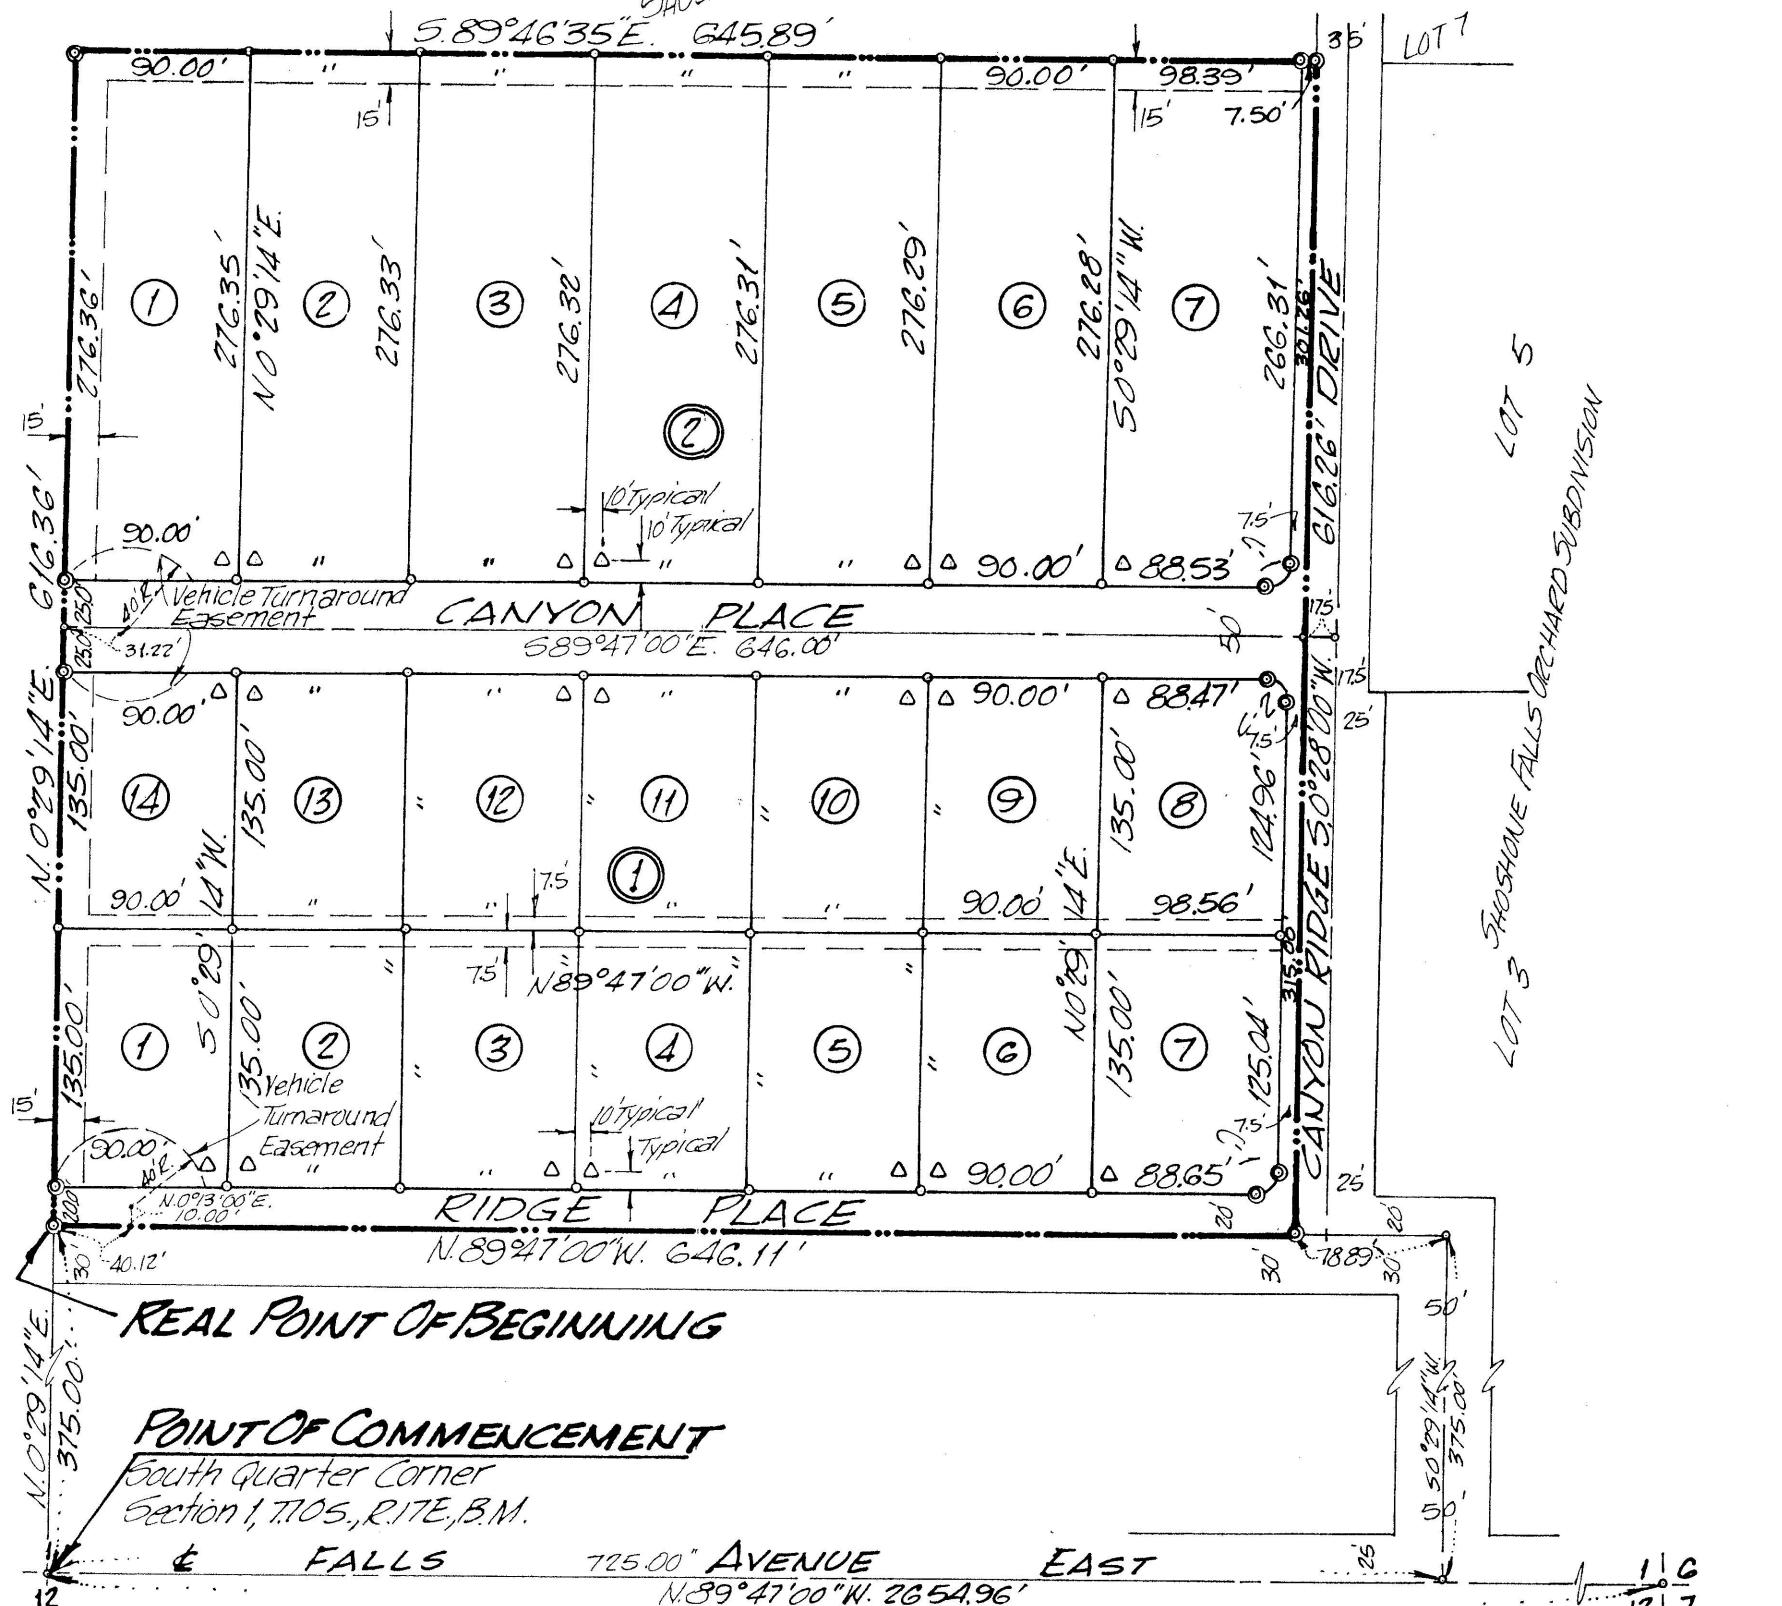

LEGEND

- $\frac{1}{2}$ " x 24" Rebar set as property corner
 - $\frac{3}{8}$ " x 30" Rebar set as boundary corner
- Boundary Line
- Lot Line
- Utility Easement (dimension shown)
- Well Location
- ④ Lot Number
- ② Block Number

CURVE DATA

CURVE	Δ	R.	T.	L.	L.C.	L.C. BEARING
C-1	$89^{\circ}45'00''$	10.00'	9.96'	15.66'	14.11'	$545^{\circ}20'30''$ W.
C-2	$90^{\circ}15'00''$	10.00'	10.04'	15.75'	14.17'	$544^{\circ}39'30''$ E.

SCALE: 1"=100'

VICINITY MAP

