


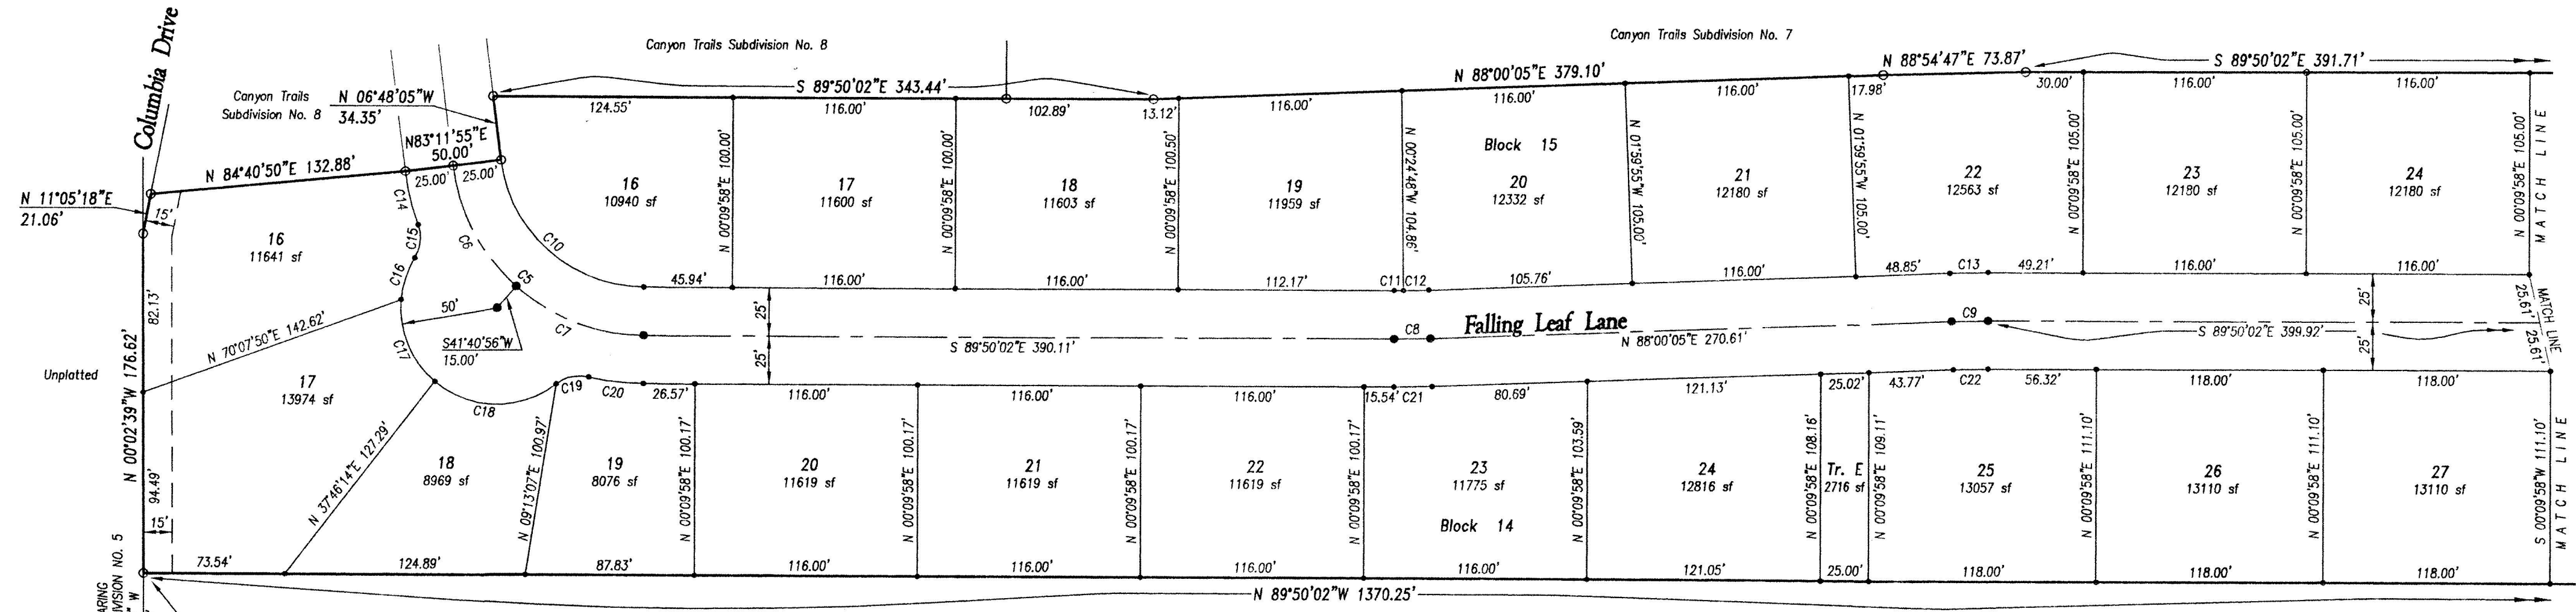

REAL POINT OF BEGINNING
 NW CORNER - CANYON TRAILS
 SUBD. NO. 5 - FOUND 5/8" REBAR & CAP (LS 1000)

Pole Line Road
 FOUND BRASS CAP IN WELL
 CP# 2008-005383


FOUND 5/8" REBAR & CAP (LS 1000)
 CP# 2008-016238

Notes

A 15 FT. WIDE UTILITY EASEMENT EXISTS ADJACENT TO ALL FRONT LOT LINES ADJACENT TO STREET FRONTAGES.

TRACT E SHALL BE DEEDED THE OWNERS OF LOTS 1 AND 14, BLOCK 14, CANYON TRAILS SUBDIVISION NO. 5 AND BE RESERVED AND MAINTAINED FOR UTILITIES AND NON-VEHICULAR ACCESS PURPOSES ONLY.

Vicinity Sketch:

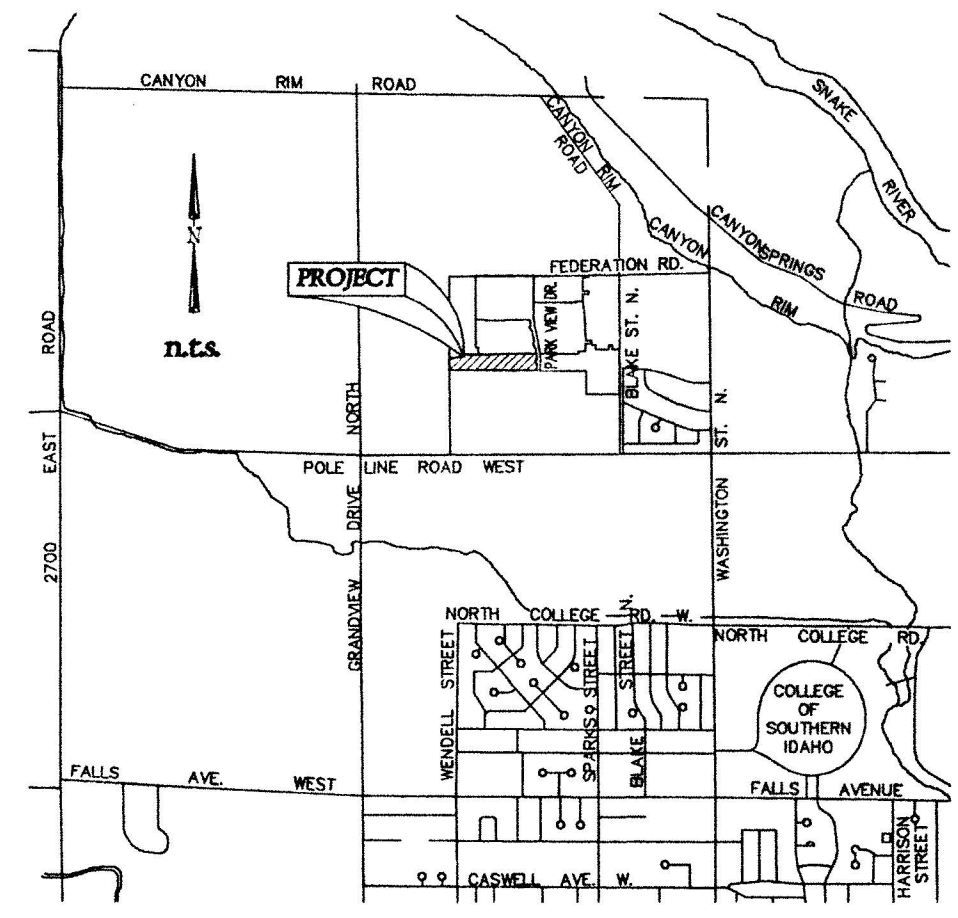

Legend:

- SUBDIVISION BOUNDARY
- LOT LINE
- STREET CENTERLINE
- TO BE SET 5/8" x 24" REBAR & CAP (LS1000)
- TO BE SET 1/2" x 24" REBAR & CAP (LS1000)
- FOUND 5/8" REBAR & CAP (LS 1000)
- FOUND 1/2" REBAR & CAP (LS 1000)

Monument Certification



THE INTERIOR MONUMENTS ON THIS PLAT SHOWN AS "TO BE SET", WILL BE SET IN ACCORDANCE WITH SECTION 50-1333, IDAHO CODE ON OR BEFORE ONE YEAR FROM THE RECORDING DATE OF THIS PLAT OR AS DETERMINED BY THE CITY OF TWIN FALLS.

Curve Data

CRV.	DELTA	CHORD BRG.	RADIUS	LENGTH	TANG.	CHORD
C1	5°07'43"	S 05°40'51" E	942.00'	84.32'	42.19'	84.29'
C2	93°16'58"	S 43°31'29" W	20.00'	32.56'	21.18'	29.08'
C3	92°18'45"	S 43°40'39" E	20.00'	32.22'	20.82'	28.85'
C4	5°30'57"	S 05°14'12" W	942.00'	90.68'	45.38'	90.65'
C5	83°01'57"	S 48°19'04" E	100.00'	144.92'	88.52'	132.57'
C6	41°30'58"	S 27°33'34" E	100.00'	72.46'	37.90'	70.88'
C7	41°30'58"	S 69°04'33" E	100.00'	72.46'	37.90'	70.88'
C8	2°09'53"	N 89°05'01" E	500.00'	18.89'	9.45'	18.89'
C9	2°09'53"	N 89°05'01" E	500.00'	18.89'	9.45'	18.89'
C10	83°01'57"	S 48°19'04" E	75.00'	108.69'	66.39'	99.42'
C11	0°34'46"	N 89°52'35" E	475.00'	4.80'	2.40'	4.80'
C12	1°35'07"	N 88°47'38" E	475.00'	13.14'	6.57'	13.14'
C13	2°09'53"	S 89°05'01" W	525.00'	19.84'	9.92'	19.83'
C14	13°09'57"	S 13°23'04" E	125.00'	28.72'	14.43'	28.66'
C15	51°16'21"	N 05°40'09" E	20.00'	17.90'	9.60'	17.31'
C16	26°12'24"	S 18°12'07" W	50.00'	22.87'	11.64'	22.67'
C17	54°46'27"	S 22°17'18" E	50.00'	47.80'	25.90'	46.00'
C18	78°15'55"	S 88°48'29" E	50.00'	68.30'	40.68'	63.11'
C19	51°16'21"	S 77°41'44" W	20.00'	17.90'	9.60'	17.31'
C20	13°09'57"	S 83°15'04" E	125.00'	28.72'	14.43'	28.66'
C21	2°09'53"	N 89°05'01" E	525.00'	19.84'	9.92'	19.83'
C22	2°09'53"	S 89°05'01" W	475.00'	17.95'	8.97'	17.95'

CANYON TRAILS SUBDIVISION NUMBER 9
 A Planned Unit Development
 Located In
 A Portion Of
 E2 SW4 & W2 SE4, Section 32
 Township 9 South, Range 17 East
 Boise Meridian
 Twin Falls County, Idaho
 2009

TWIN FALLS COUNTY
 RECORDED FOR:
 EHM ENGINEERS
 9:45:03 am 08-20-2009
 2009-018948
 NO. PAGES: 3 FEE: \$33.00
 KRISTINA GLASCOCK
 COUNTY CLERK
 DEPUTY: DHUNTER

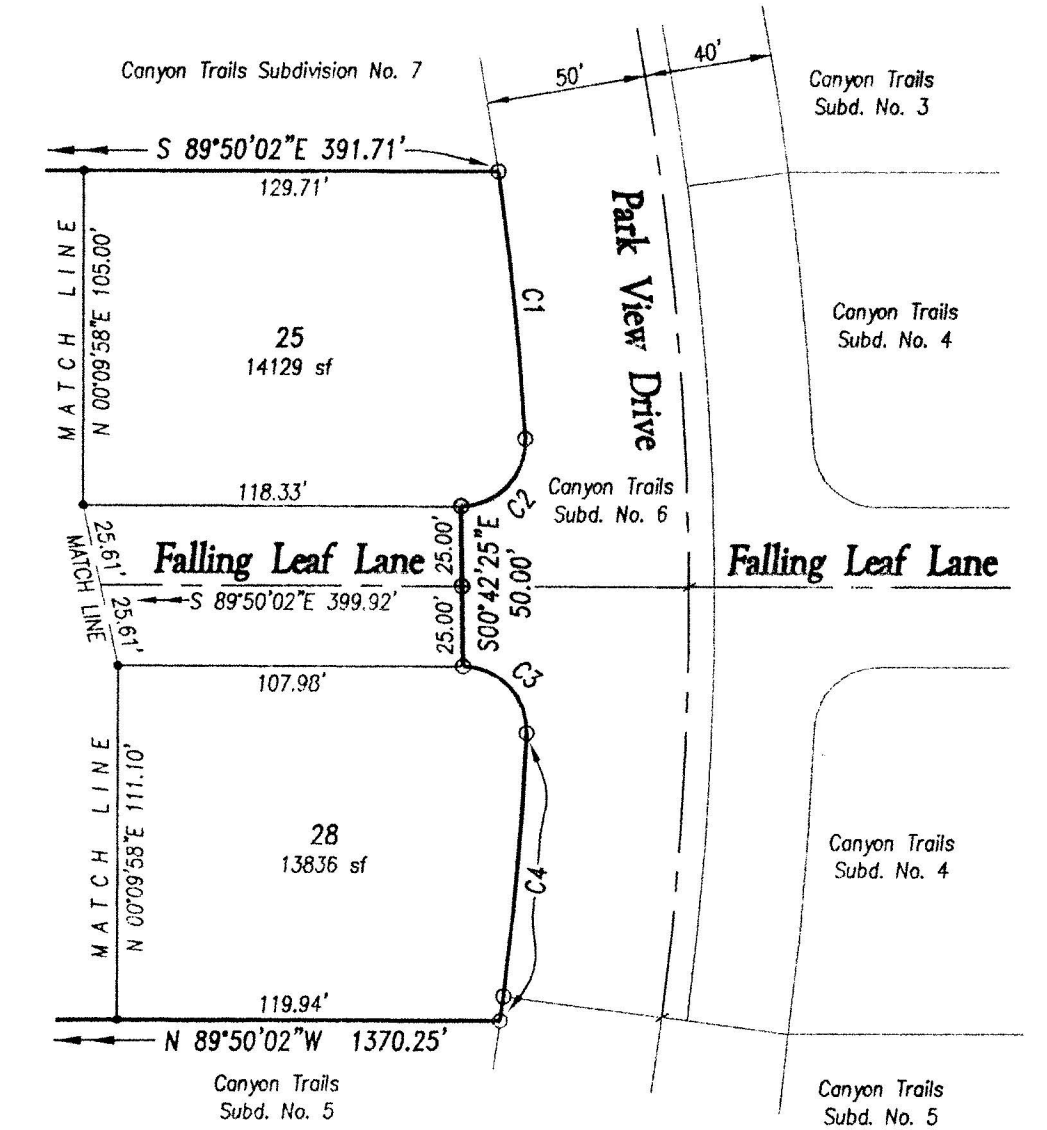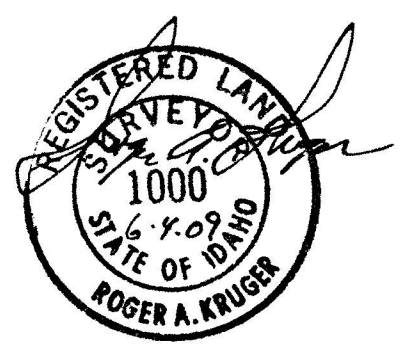

Health Certificate

Sanitary restrictions as required by Idaho Code, Title 50, Chapter 13 have been satisfied based on the DEQ approval of the design plans and specifications and the conditions imposed on the developer for continued satisfaction of the sanitary restrictions. Buyer is cautioned that at the time of this approval, no drinking water or sewer/septic facilities were constructed. Building construction can be allowed with appropriate building permits if drinking water or sewer facilities have since been constructed or if the developer is simultaneously constructing those facilities. If the developer fails to construct facilities or meet the other conditions of DEQ, then sanitary restrictions may be reimposed, in accordance with Section 50-1326, Idaho Code, by the issuance of a certificate of disapproval, and no construction of any building or shelter requiring drinking water or sewer/septic facilities shall be allowed.

Date: June 4, 2009
 REHS, South Central Public Health District