


CURVE TABLE						
CURVE	DELTA	LENGTH	RADIUS	TANGENT	CHORD	CHORD_BRG
C1	90°00'00"	31.42	20.00	20.00	28.28	N45°28'07"E
C2	90°00'00"	31.42	20.00	20.00	28.28	N44°31'53"W
C3	6°59'20"	24.40	200.00	12.21	24.38	S86°02'13"E
C4	6°59'20"	21.35	175.00	10.69	21.33	S86°02'13"E
C5	6°59'20"	27.45	225.00	13.74	27.43	S86°02'13"E
C6	5°00'26"	17.48	200.00	8.74	17.47	N85°02'46"W
C7	5°00'26"	19.66	225.00	9.84	19.66	N85°02'46"W
C8	5°00'26"	15.29	175.00	7.65	15.29	N85°02'46"W
C9	3°16'44"	11.45	200.00	5.72	11.44	S85°54'37"E
C10	3°16'44"	10.01	175.00	5.01	10.01	S85°54'37"E
C11	3°16'44"	12.88	225.00	6.44	12.87	S85°54'37"E
C12	3°16'44"	11.45	200.00	5.72	11.44	N85°54'37"W
C13	3°16'44"	12.88	225.00	6.44	12.87	N85°54'37"W
C14	3°16'44"	10.01	175.00	5.01	10.01	N85°54'37"W
C15	90°00'00"	31.42	20.00	20.00	28.28	S42°32'59"E
C16	90°00'00"	31.42	20.00	20.00	28.28	N47°27'01"E
C17	90°00'00"	31.42	20.00	20.00	28.28	N42°32'59"W
C18	90°00'00"	31.42	20.00	20.00	28.28	S47°27'01"W
C19	90°00'00"	31.42	20.00	20.00	28.28	S42°32'59"E
C20	90°00'00"	31.42	20.00	20.00	28.28	S47°27'01"W
C21	49°59'41"	17.45	20.00	9.33	16.90	N27°26'51"E
C22	41°15'17"	36.00	50.00	18.82	35.23	S31°49'04"W
C23	51°56'24"	45.33	50.00	24.35	43.79	S14°46'47"E
C24	46°48'00"	40.84	50.00	21.64	39.71	S84°08'59"E
C25	49°32'00"	43.23	50.00	23.07	41.89	N67°41'01"E
C26	53°52'44"	47.02	50.00	25.41	45.30	N15°58'39"E
C27	36°34'58"	31.92	50.00	16.53	31.38	N29°15'12"W
C28	49°59'41"	17.45	20.00	9.33	16.90	S22°32'50"E
C29	90°00'00"	31.42	20.00	20.00	28.28	N42°32'59"W
C30	49°59'41"	17.45	20.00	9.33	16.90	N27°26'51"E
C31	38°28'29"	33.58	50.00	17.45	32.95	S33°12'27"W
C32	52°24'07"	45.73	50.00	24.60	44.15	S12°13'50"E
C33	49°07'05"	42.86	50.00	22.85	41.56	S62°59'27"E
C34	49°32'00"	43.23	50.00	23.07	41.89	N67°41'01"E
C35	51°59'13"	45.37	50.00	24.38	43.83	N16°55'25"E
C36	38°28'29"	33.58	50.00	17.45	32.95	N28°18'26"W
C37	49°59'41"	17.45	20.00	9.33	16.90	S22°32'50"E
C38	90°00'00"	31.42	20.00	20.00	28.28	S47°27'01"W
C39	3°16'44"	11.45	200.00	5.72	11.44	N85°54'37"W
C40	3°16'44"	12.88	225.00	6.44	12.87	N85°54'37"W
C41	3°16'44"	10.01	175.00	5.01	10.01	N85°54'37"W
C42	86°43'16"	30.27	20.00	18.89	27.46	N40°54'37"W
C43	49°59'41"	17.45	20.00	9.33	16.90	N27°26'51"E
C44	55°44'02"	48.64	50.00	26.44	46.74	S24°34'41"W
C45	55°36'52"	48.53	50.00	26.37	46.65	S31°05'46"E
C46	57°27'35"	50.14	50.00	27.41	48.07	S87°37'59"E
C47	55°26'52"	48.39	50.00	26.28	46.52	N35°54'47"E
C48	55°44'02"	48.64	50.00	26.44	46.74	N19°40'40"W
C49	49°59'41"	17.45	20.00	9.33	16.90	S22°32'50"E
C50	93°16'44"	32.56	20.00	21.18	29.08	S49°05'23"W
C51	3°16'44"	11.45	200.00	5.72	11.44	S85°54'37"E
C52	3°16'44"	12.88	225.00	6.44	12.87	S85°54'37"E
C53	3°16'44"	10.01	175.00	5.01	10.01	S85°54'37"E
C54	90°00'00"	31.42	20.00	20.00	28.28	N42°32'59"W
C55	49°59'41"	17.45	20.00	9.33	16.90	N27°26'51"E
C56	57°32'09"	50.21	50.00	27.45	48.13	S23°40'38"W
C57	53°48'45"	46.96	50.00	25.37	45.25	S31°59'49"E
C58	57°27'35"	50.14	50.00	27.41	48.07	S87°37'59"E
C59	53°38'45"	46.81	50.00	25.28	45.12	N36°48'51"E
C60	57°32'09"	50.21	50.00	27.45	48.13	N18°46'36"W
C61	49°59'41"	17.45	20.00	9.33	16.90	S22°32'50"E
C62	90°00'00"	31.42	20.00	20.00	28.28	S47°27'01"W
C63	11°55'13"	41.61	200.00	20.88	41.53	N81°35'23"W
C64	11°55'13"	46.81	225.00	23.49	46.73	N81°35'23"W
C65	11°55'13"	36.41	175.00	18.27	36.34	N81°35'23"W
C66	90°00'00"	31.42	20.00	20.00	28.28	N30°37'46"W
C67	49°59'41"	17.45	20.00	9.33	16.90	N39°22'04"E
C68	59°45'51"	52.15	50.00	28.73	49.82	S34°28'59"W
C69	63°19'51"	55.27	50.00	30.84	52.50	S27°03'52"E
C70	55°57'57"	48.84	50.00	26.57	46.92	S86°42'46"E
C71	50°56'30"	44.45	50.00	23.82	43.01	N39°50'01"E
C72	49°59'14"	43.62	50.00	23.31	42.25	N10°37'51"W
C73	49°59'41"	17.45	20.00	9.33	16.90	S10°37'37"E
C74	90°00'00"	31.42	20.00	20.00	28.28	S59°22'14"W
C75	13°54'07"	24.26	100.00	12.19	24.20	S82°34'50"E
C76	13°54'07"	30.33	125.00	15.24	30.25	S82°34'50"E
C77	13°54'07"	18.20	75.00	9.14	18.15	S82°34'50"E
C78	90°00'00"	31.42	20.00	20.00	28.28	N45°28'07"E
C79	90°00'00"	31.42	20.00	20.00	28.28	N44°31'53"W

HEALTH CERTIFICATE

Sanitary restrictions as required by Idaho Code Title 50, Chapter 13, have been satisfied based on DEQ approval of the design plans and specifications and the conditions imposed on the developer for continued satisfaction of sanitary restrictions. Buyer is cautioned at the time of this approval, no drinking water or sewer/septic facilities were constructed. Building construction can be allowed with appropriate building permits if drinking water or sewer facilities have since been constructed or if the developer is simultaneously constructing those facilities. If the developer fails to construct facilities or meet other conditions of DEQ, then sanitary restrictions are in force, in accordance with Section 50-1326, Idaho Code, and no construction of any building or shelter requiring drinking water or sewer/septic facilities shall be allowed.

[Signature] 219
District Health Department, EHS

[Signature] May 9, 2004
Date:

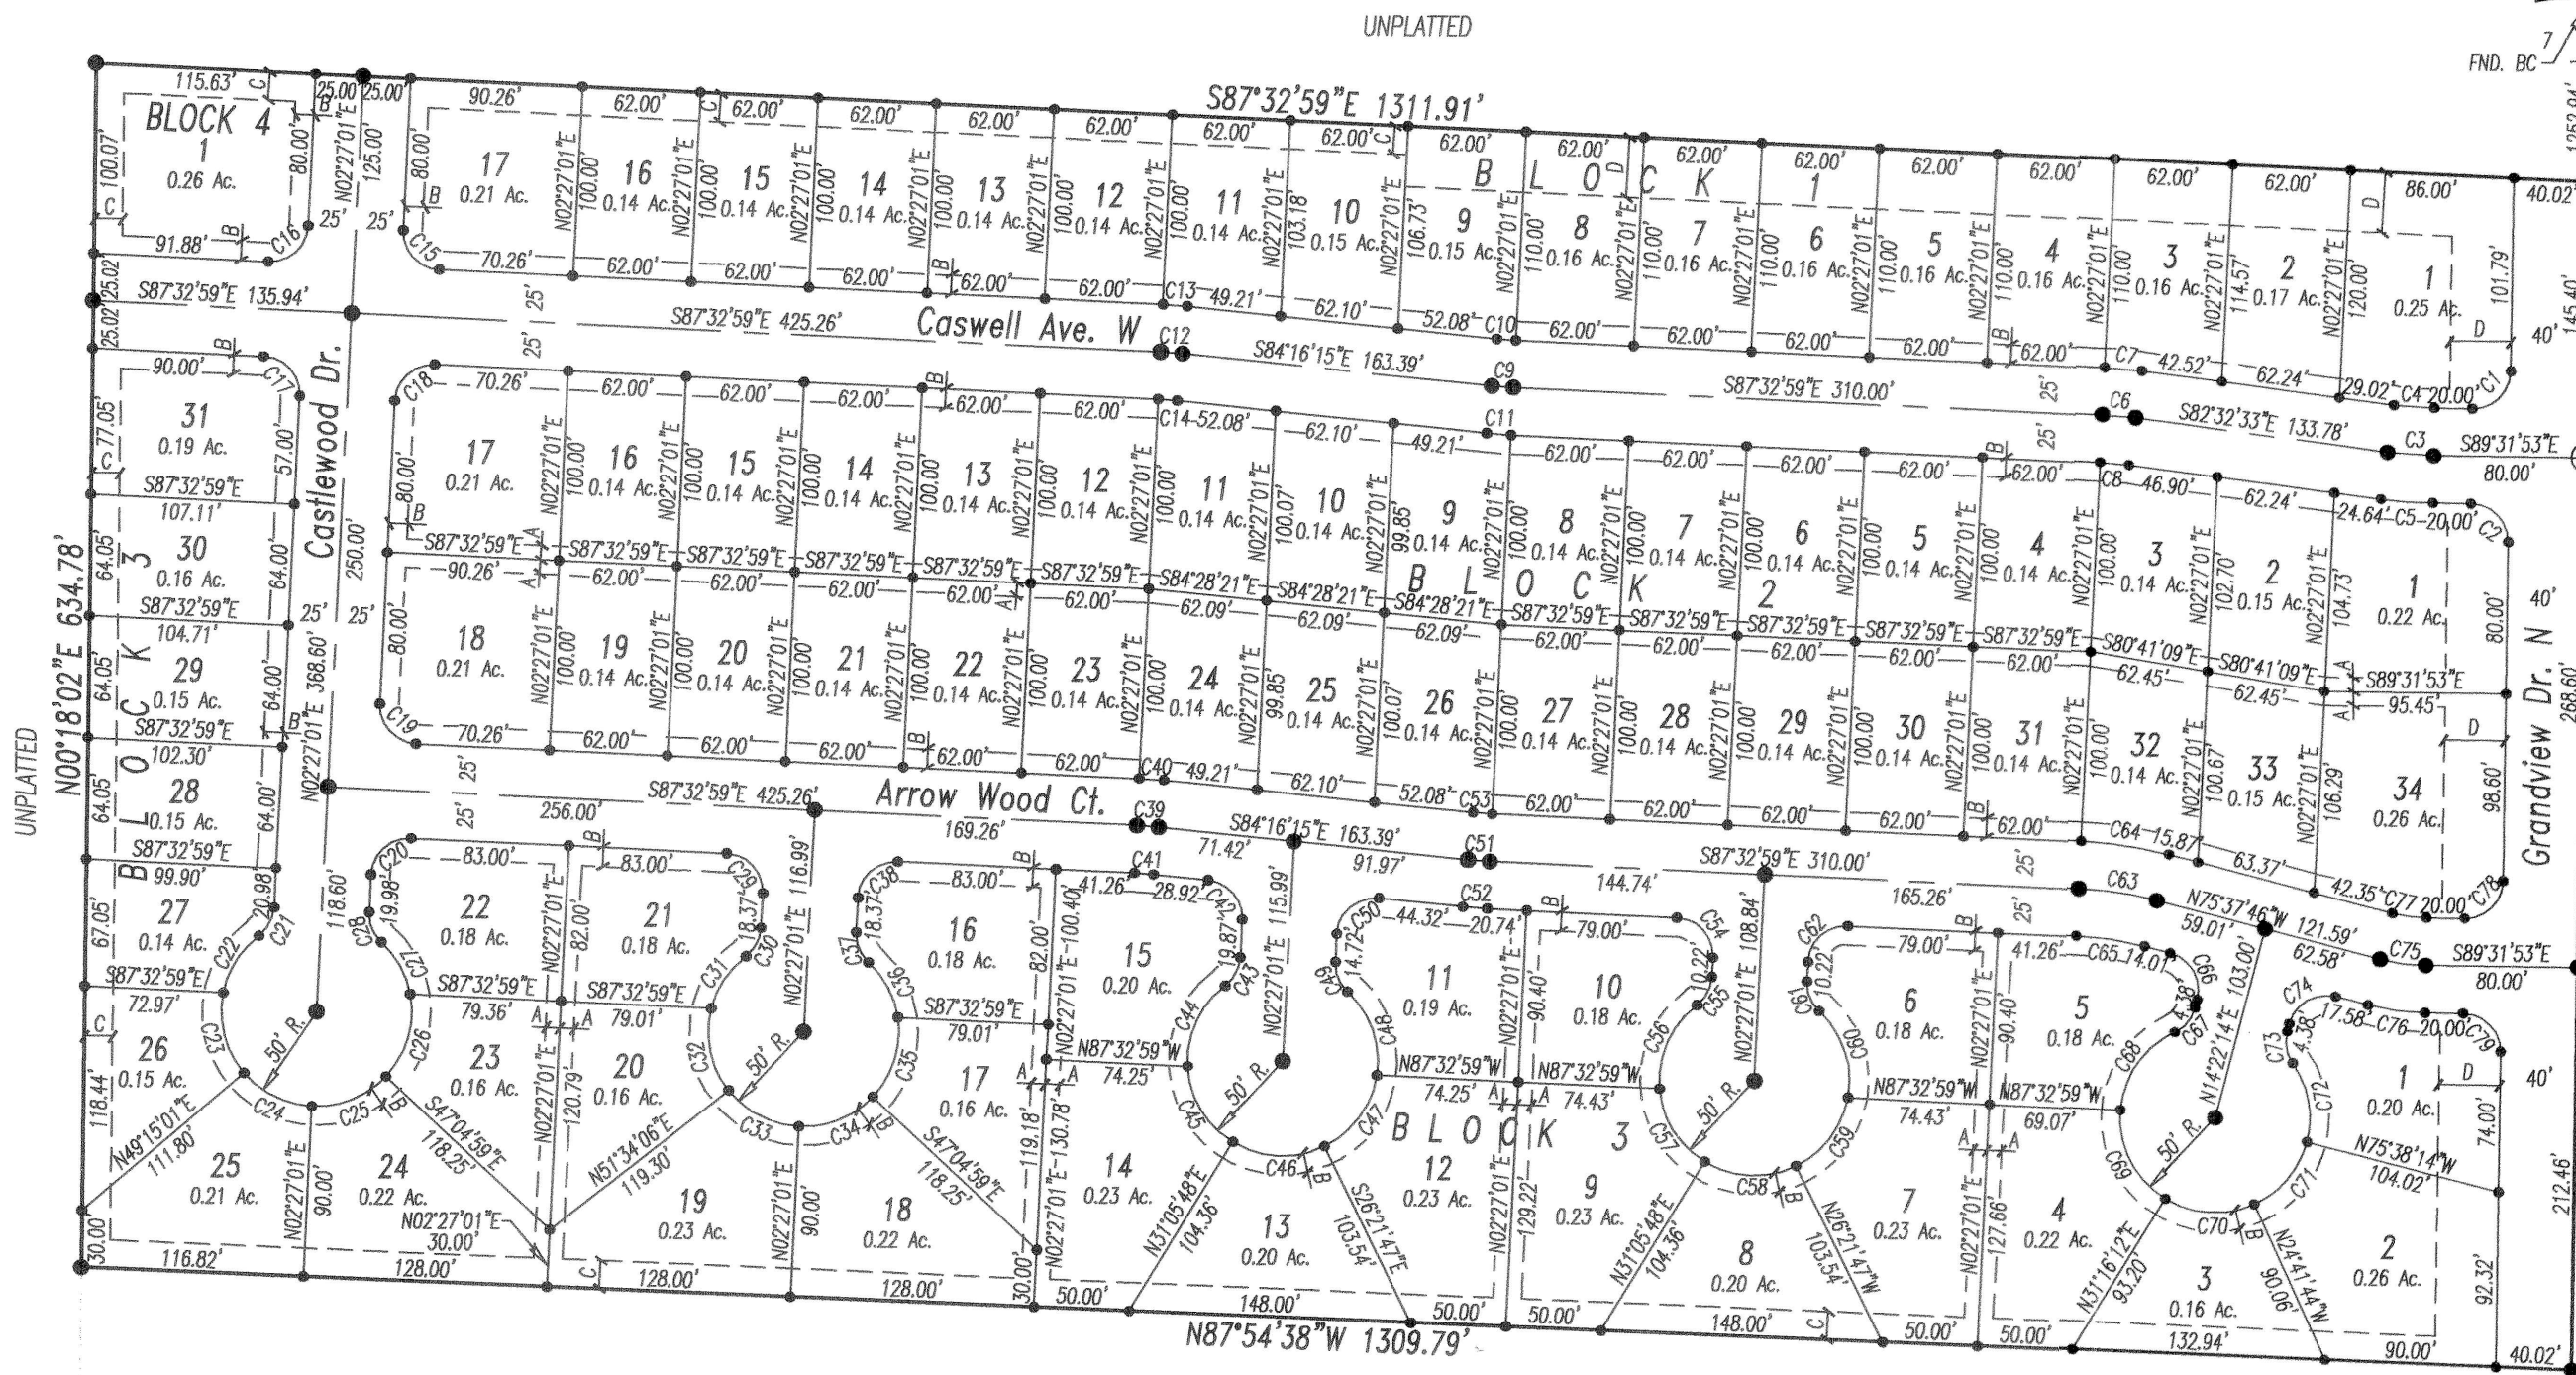


EASEMENT LEGEND


- A 7.5' UTILITY AND DRAINAGE EASEMENT
- B 10' UTILITY, DRAINAGE AND IRRIGATION EASEMENT
- C 15' UTILITY, DRAINAGE AND IRRIGATION EASEMENT
- D 30' UTILITY, DRAINAGE, IRRIGATION AND CANAL COMPANY EASEMENT

LEGEND


- SUBDIVISION BOUNDARY
- LOT LINE
- STREET CENTERLINE
- EASEMENT LINE
- SET 5/8" x 30" REBAR & CAP (LS 1000)
- SET 1/2" x 24" REBAR & CAP (LS 1000)

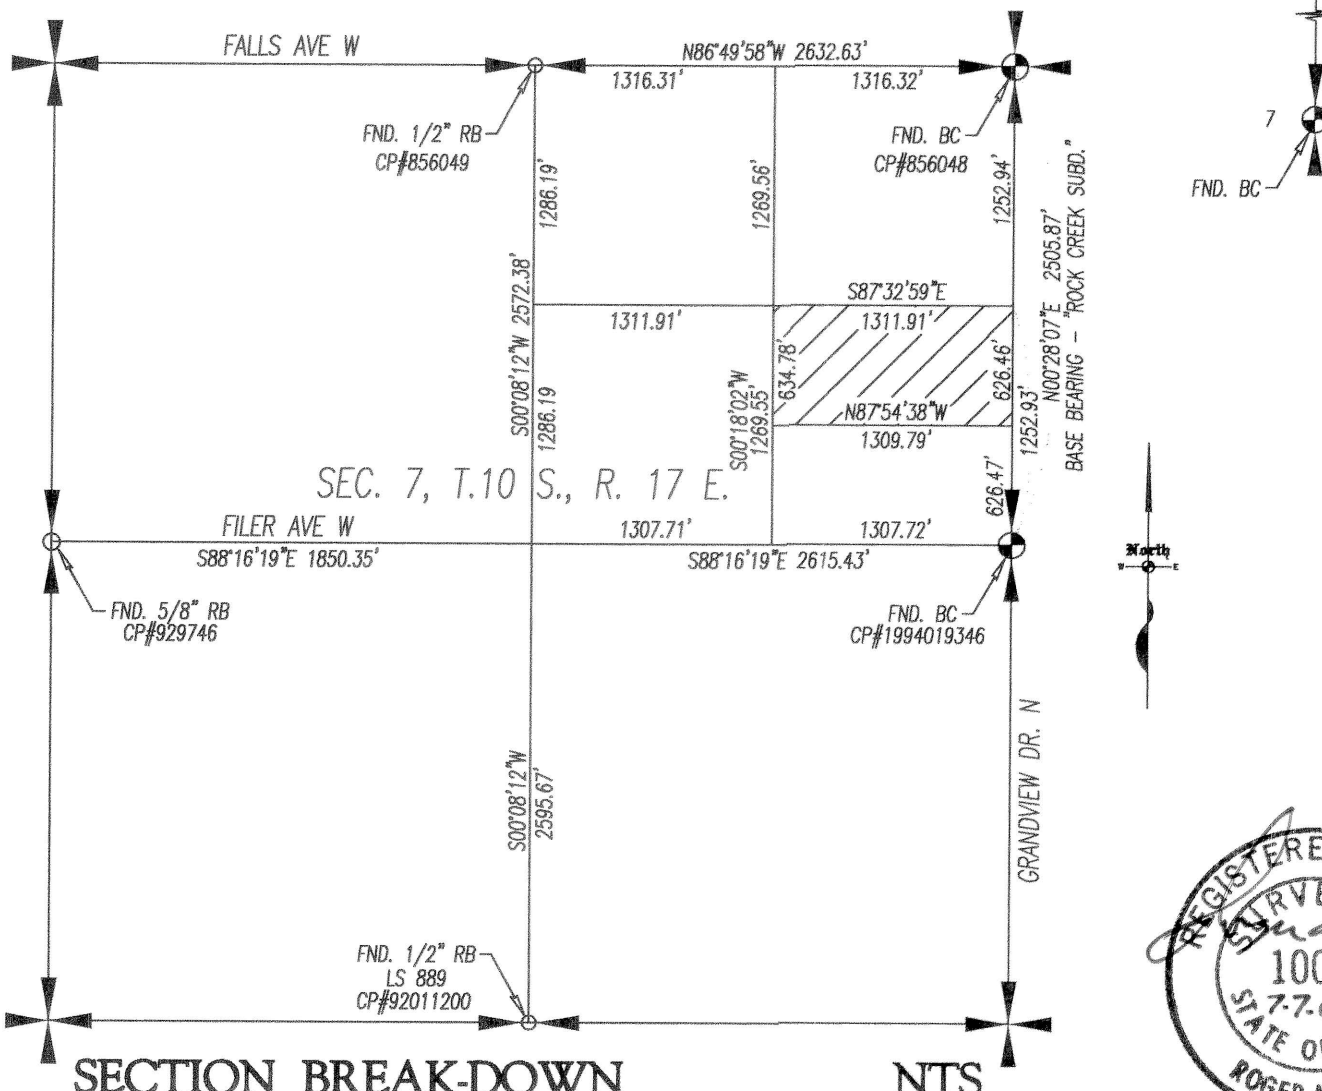

CASTLEWOOD SUBDIVISION
Located In
N 1/2 SE 1/4 NE 1/4, Section 7
Township 10 South, Range 17 East
Boise Meridian
Twin Falls County, Idaho
2004

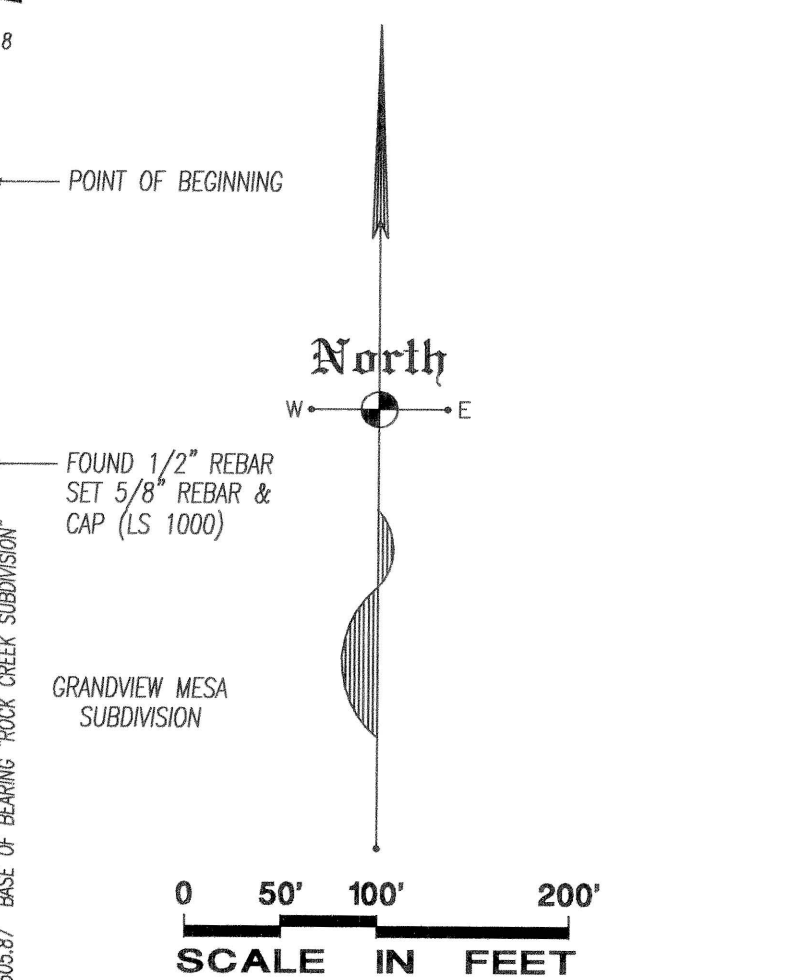

Twin Falls County, Idaho
Recorded for:
EHM ENGINEERS
08:28am Aug. 12, 2004
2004-017414
No. of Pages: 2 Fee: \$22.00
KRISTINA GLASCOCK
County Clerk
Deputy: CN

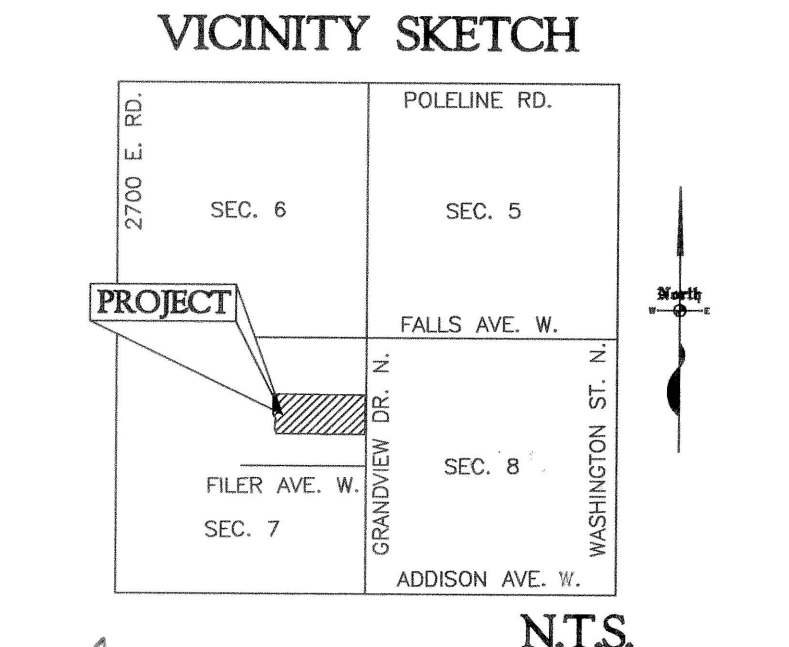

REGISTERED LAND SURVEYOR
1000
STATE OF IDAHO
ROGER A. KRUGER

EHM Engineers, Inc.
ENGINEERS/SURVEYORS/PLANNERS
DWG.: 238-03FP SHEET 1 OF 2