


Amended Plat of Blocks 2 & 3 of Cedarholm Subdivision

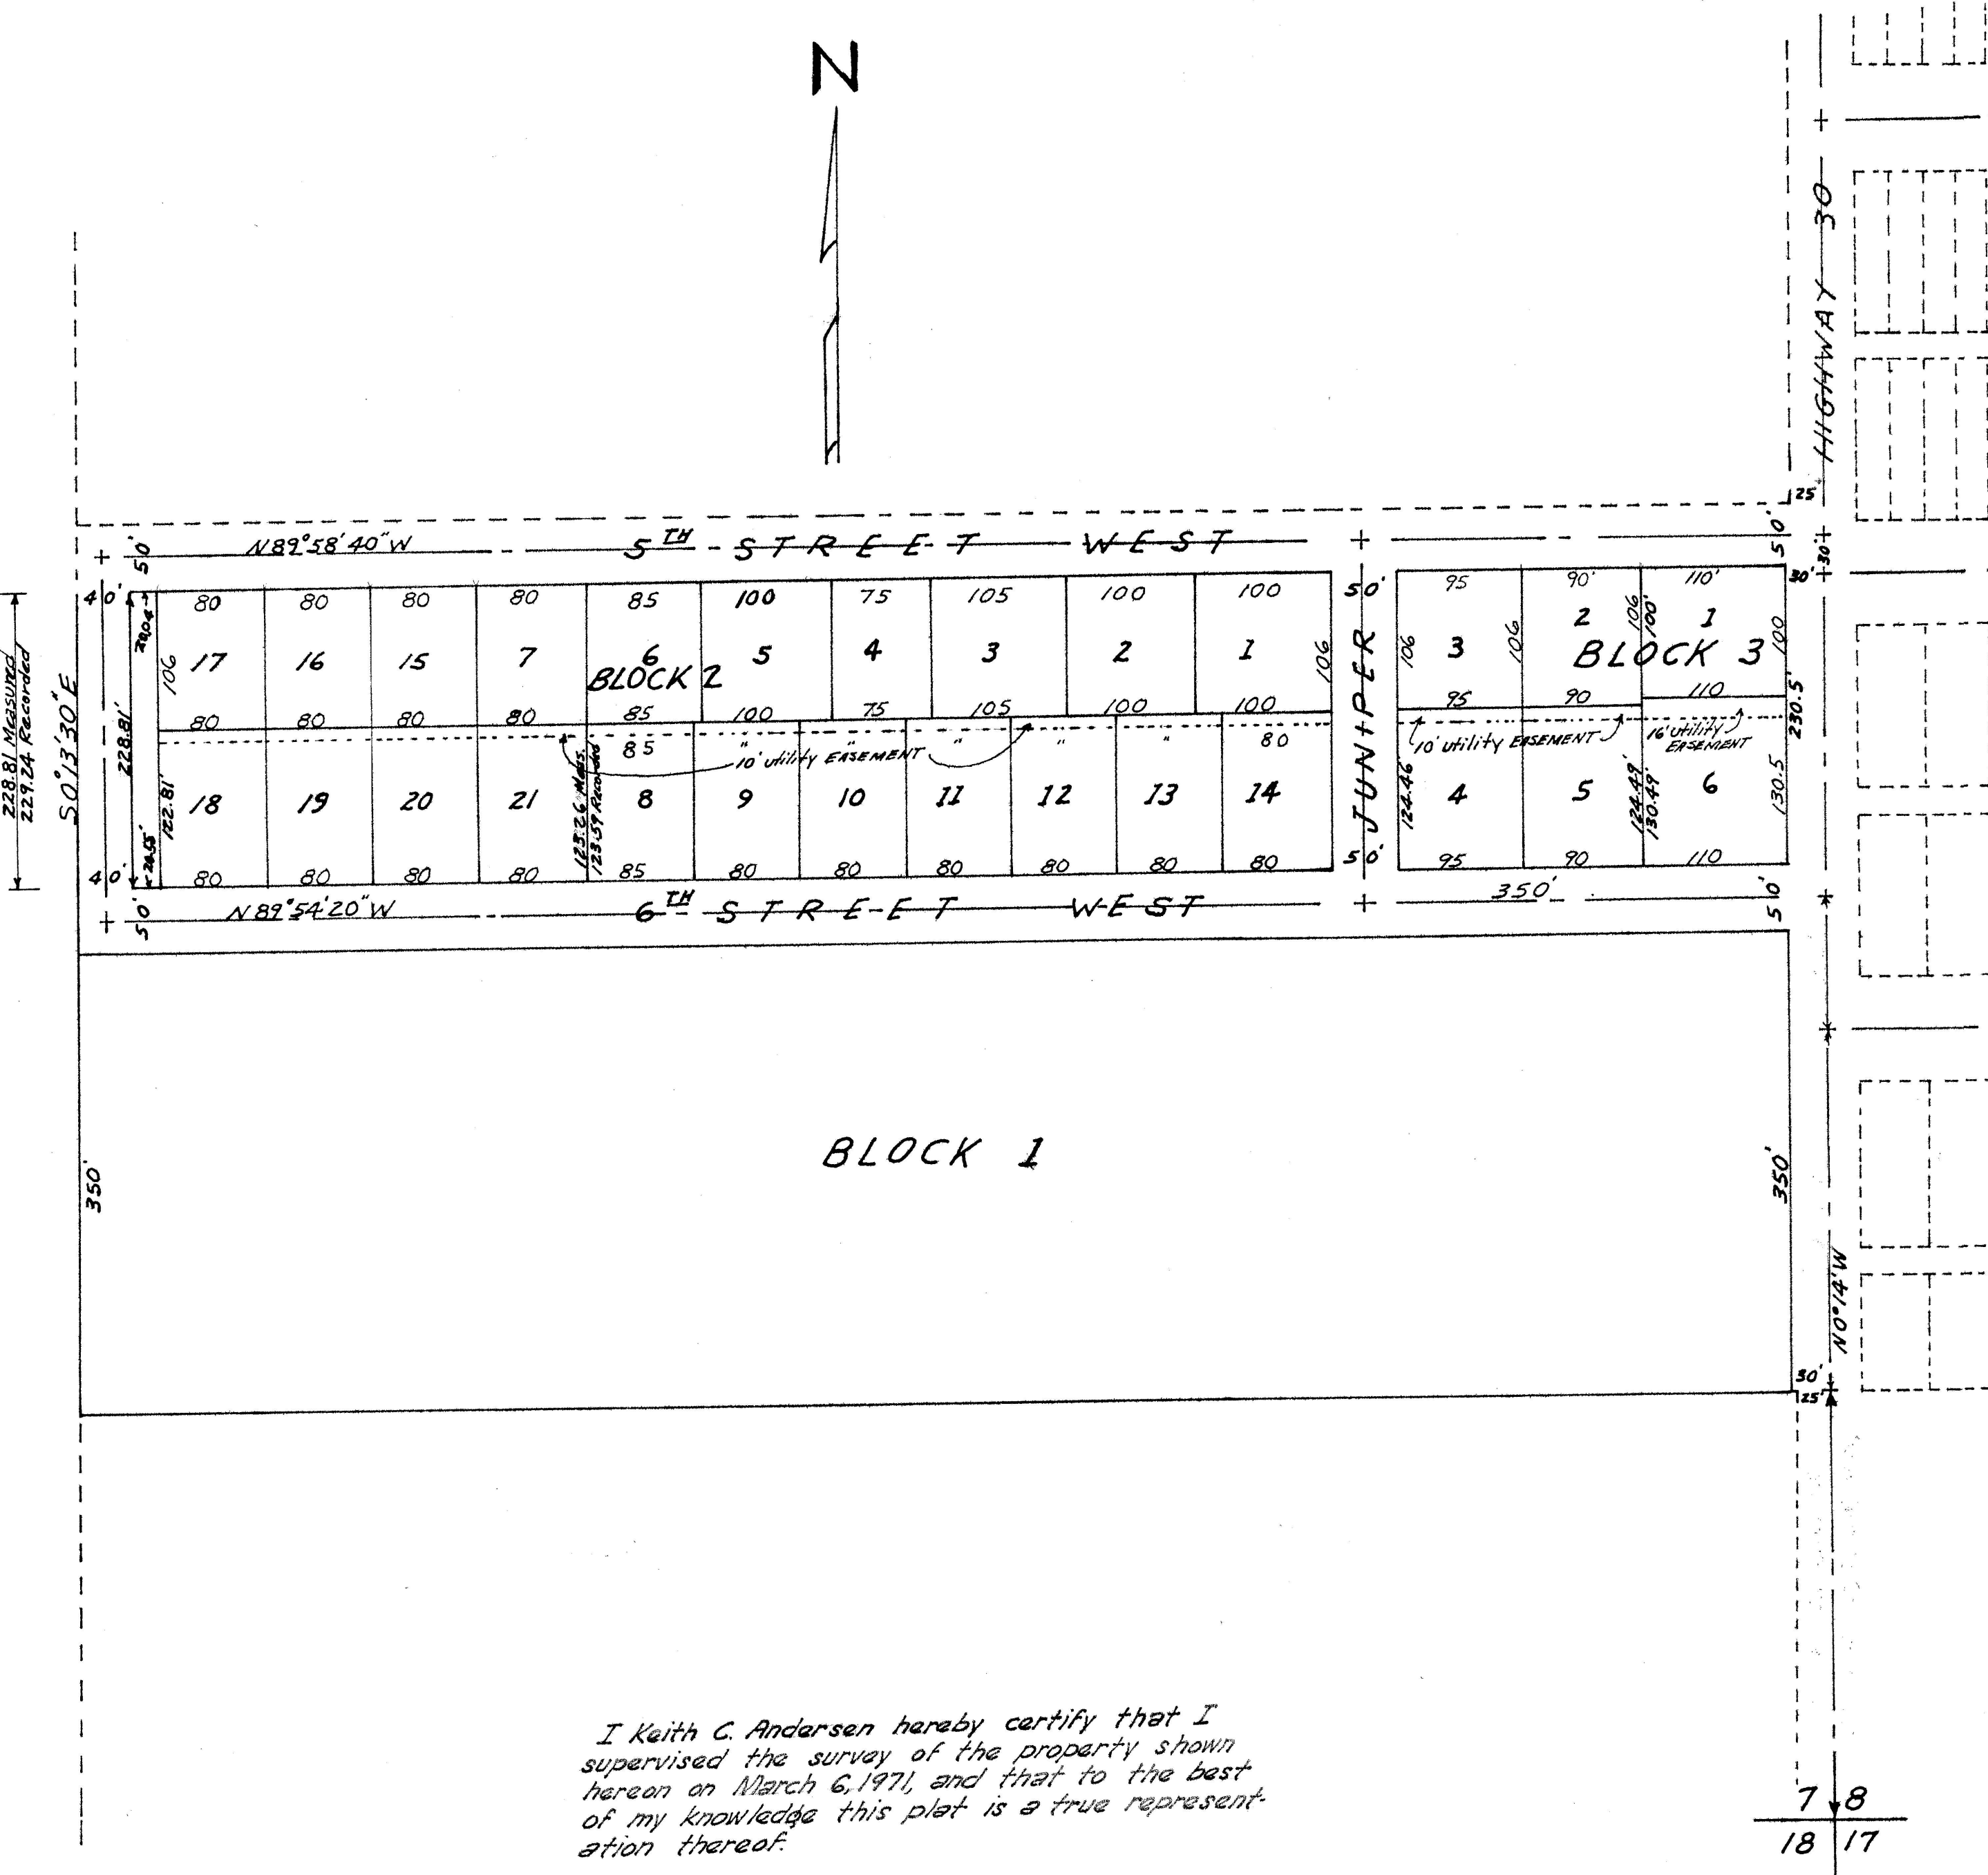


CITY'S ACCEPTANCE
The foregoing plat was duly accepted and approved by the Board of Commissioners of the City of Filer, on the 9th day of March, 1971.
(SEAL)

Attest: Pranee L. Skellie City Clerk
Don Kauffman Chairman


617536

COUNTY RECORDER'S CERTIFICATE
This is to certify that the foregoing plat was filed for record in the office of the Recorder of Twin Falls County, Idaho, this 10th day of March, 1971 at 1:00 P.M., at the request of H.L. Cedarholm and duly recorded in Plat Book No. 9 at page 33.

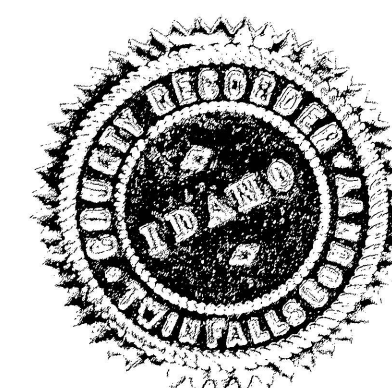

H. A. LANCASTER
Ex-Officio Recorder
Cheryl Hatfield
Deputy

I Keith C. Andersen hereby certify that I supervised the survey of the property shown hereon on March 6, 1971, and that to the best of my knowledge this plat is a true representation thereof.

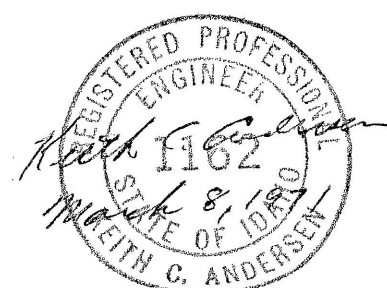

CEDARHOLM SUB.
LOCATED IN THE NE 1/4 SE 4
SECTION 7, T.10S R.16E, B.M.
FILIER, TWIN FALLS, COUNTY
IDAHO

Twin Falls County, Idaho
Recorded for:
H. L. CEDARHOLM
09:00:00 am Mar. 10, 1971
0000 - 617536