



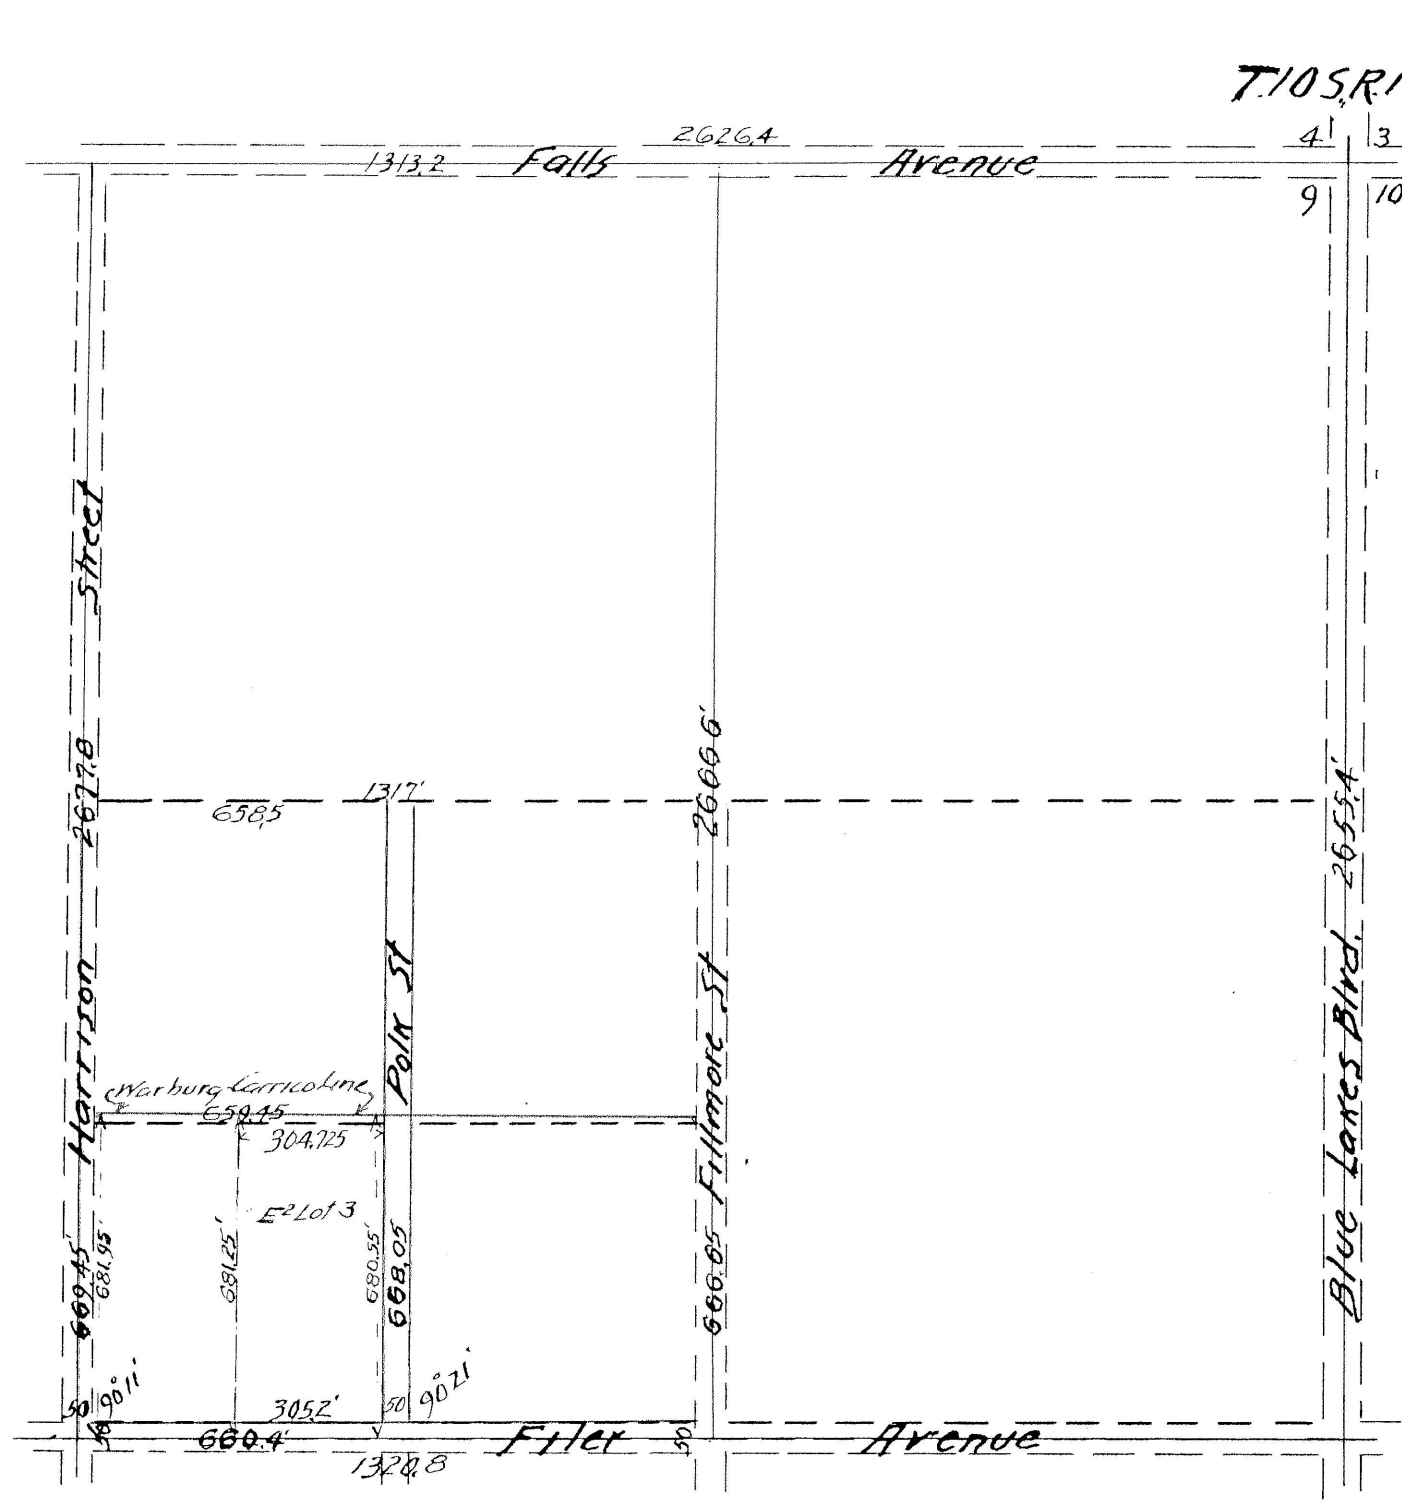

INDEX MAP
1"=400'

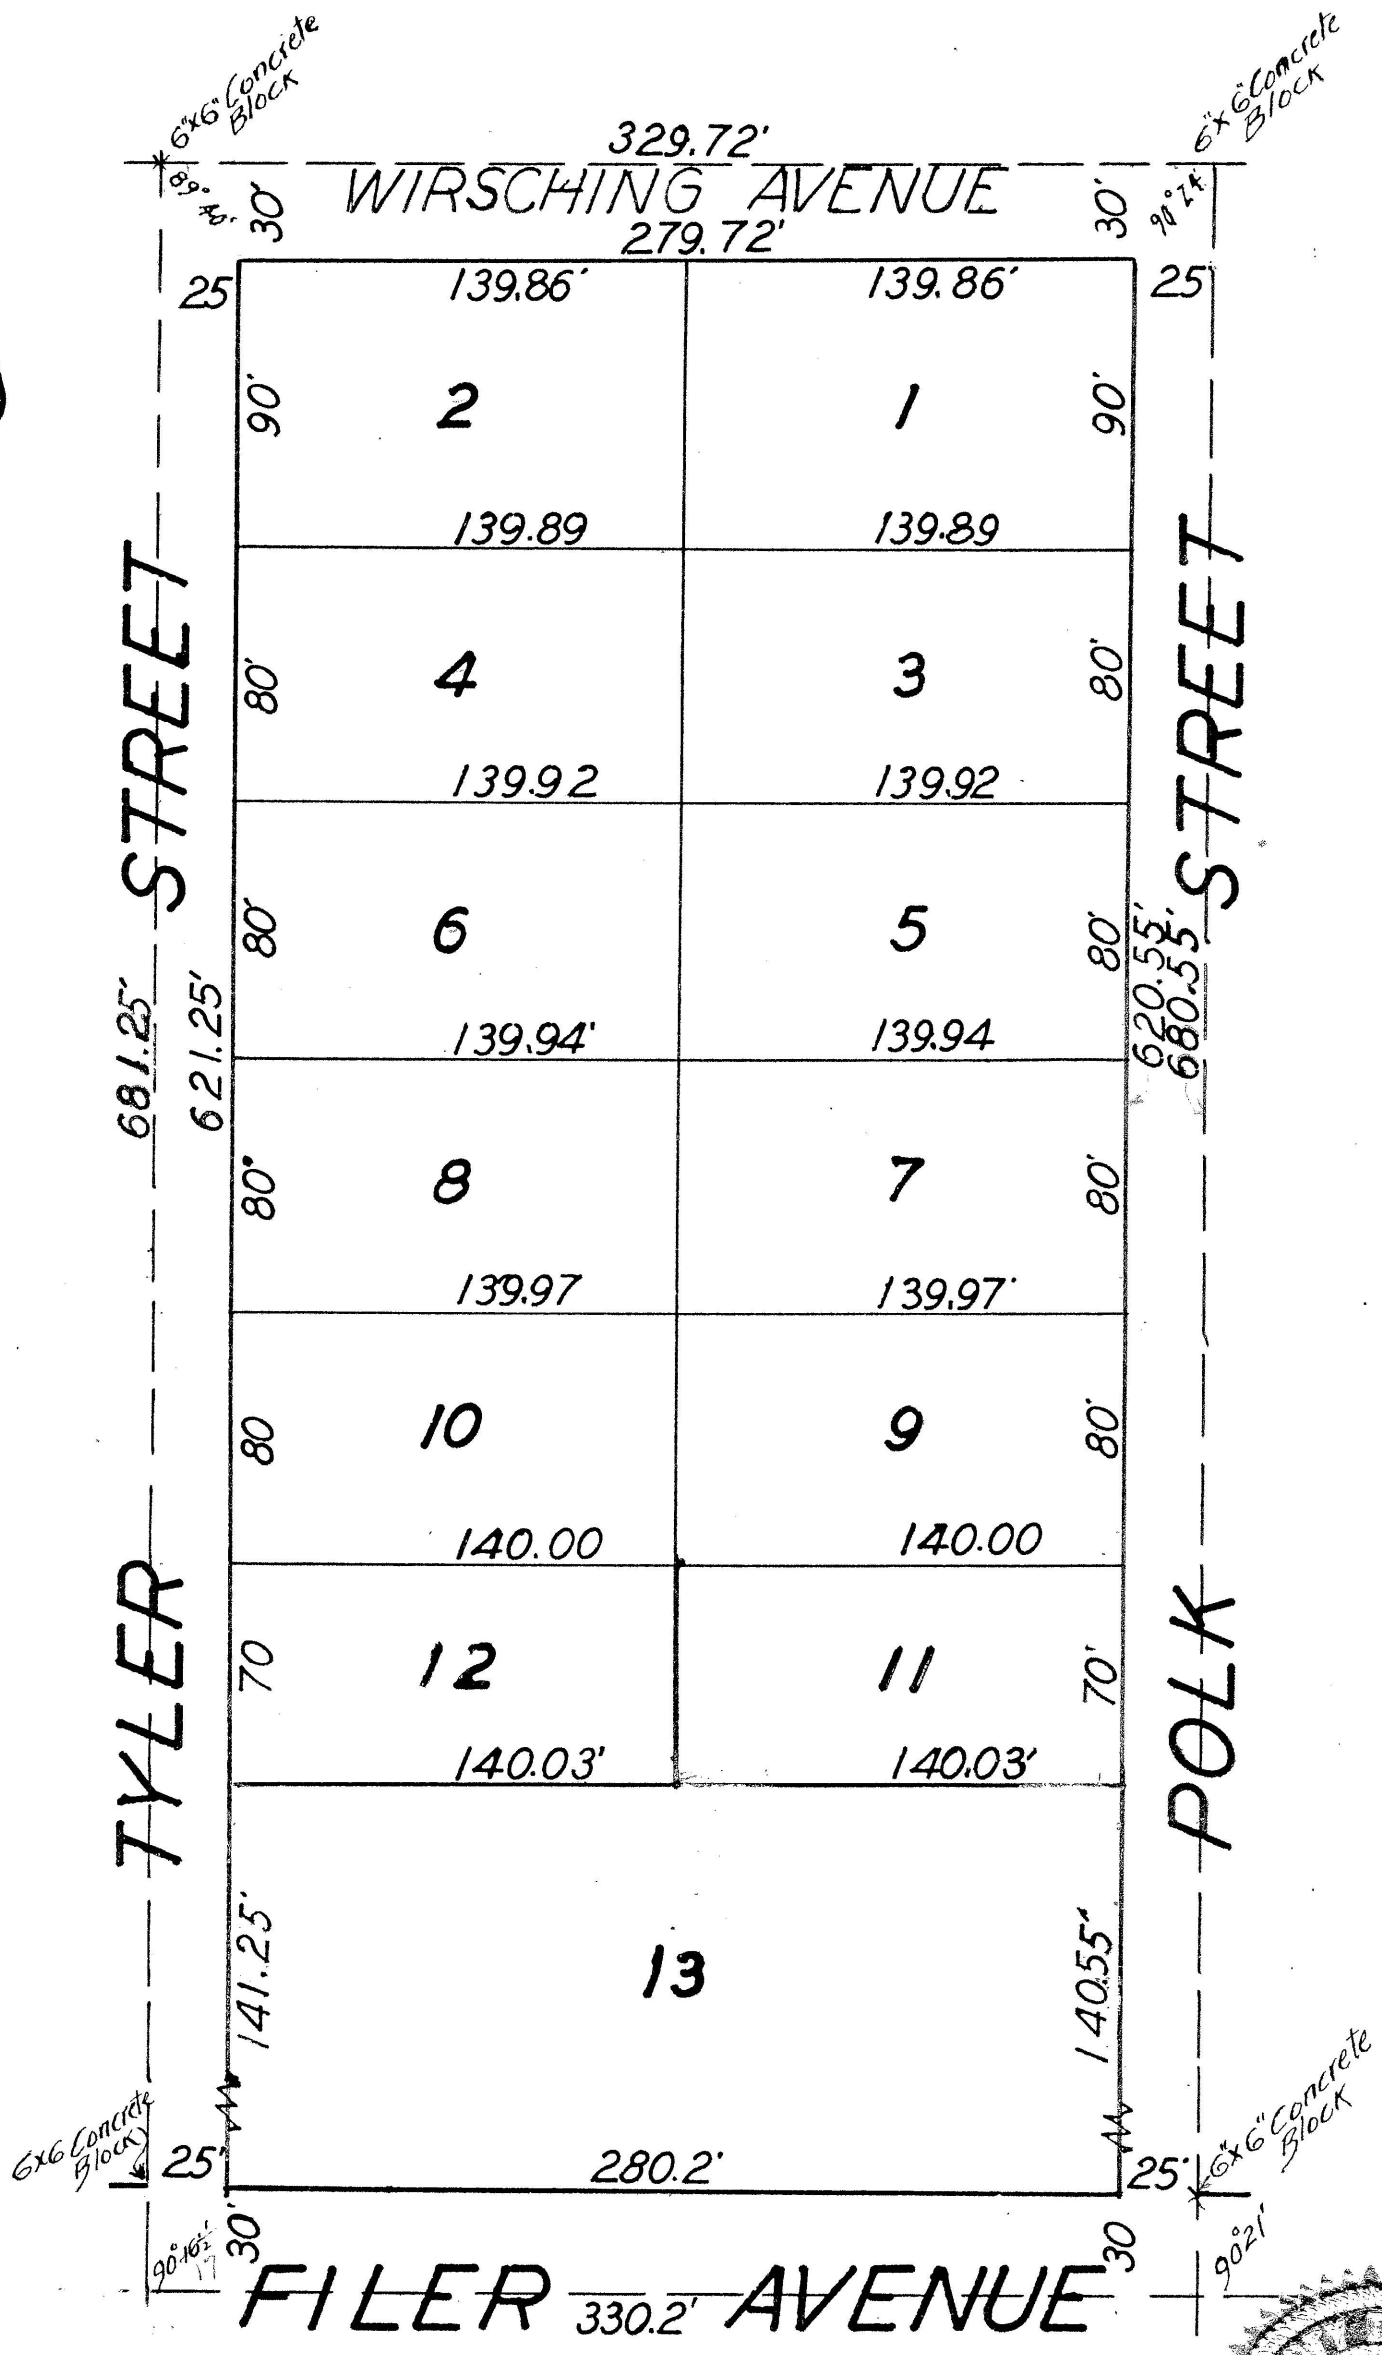

DEDICATION

This is to certify that the undersigned are owners in fee simple of the property herein after described; that the correct description of the land included in this plat is as follows: _____

The E² of Lot 3, Warburg-Carrico No. 2,
being in the SW¹SW¹NE¹ Sec. 9, T.10S, R.17E, B.M.

That it is the intention of the undersigned to and they do hereby include said land in this plat; that the undersigned, _____ do by these presents grant, bargain, sell, convey, confirm and dedicate to the public, for public use forever, all thoroughfares, streets, alleys and parks as shown on this plat.

Individuals Trustees
Bertha Brown Under the Will of Claude
Douglas Brown Brown deceased.
Laura M. Brown Bertha Brown
Claude Brown Jr.
Douglas Brown

ACKNOWLEDGMENT

STATE OF IDAHO, } ss.
County of Twin Falls, }

On this 16th day of June, 1955, before me, the undersigned, a Notary Public in and for said State, personally appeared Bertha Brown, Douglas Brown, Laura M. Brown, and Claude Brown Jr. as individuals and Bertha Brown, Claude Brown Jr., and Douglas Brown as trustees under the will of Claude Brown deceased.

known to me to be the persons whose names are subscribed to the foregoing dedication, and acknowledged to me that they executed the same.

IN WITNESS WHEREOF, I have hereunto set my hand and affixed my official seal the day and year in this certificate first above written.

R. H. Smith
Notary Public

SURVEYOR'S CERTIFICATE

This is to certify that I, Flex B. Wilson, a duly qualified surveyor has caused to be made the survey of the land platted hereon and JOHN E. HAYES, a duly qualified surveyor has surveyed the land described in this plat, namely, The E² of Lot 3, Warburg-Carrico No. 2, being in the SW¹SW¹NE¹ Sec. 9, T.10S, R.17E, B.M.

and designated herein as the Claude Brown Subdivision

and that this plat is a true and correct representation of said survey as made and stated by me on said land. All block corners are marked by 2" metal pipes and all lot corners are marked by metal rods.

ACKNOWLEDGMENT

STATE OF IDAHO, } ss.
County of Twin Falls, }

On this 17th day of June, 1955, before me, the undersigned, a Notary Public in and for said state, personally appeared Flex B. Wilson and JOHN E. HAYES, known to me to be the persons whose names are subscribed to the foregoing surveyor's certificate, and acknowledged to me that they executed the same.

IN WITNESS WHEREOF, I have hereunto set my hand and affixed my official seal the day and year in this certificate first above written.

R. H. Smith
Notary Public

CITY'S ACCEPTANCE

The foregoing plat was duly accepted and approved by the Board of Commissioners of the City of Twin Falls, Idaho, on the 20th day of June, 1955.

Cressance J. Dixon B. J. Wilson
City Clerk Chairman

CITY ENGINEER'S APPROVAL

The undersigned hereby certifies that the property described in this plat lies within one mile of the City of Twin Falls, Idaho, and that this plat has been examined by the undersigned, and is in all respects approved.

Dated this 22nd day of June, 1955
Cressance J. Dixon Norman S. Cronley
City Clerk City Engineer

COUNTY SURVEYOR'S CERTIFICATE

This is to certify that the undersigned has checked the foregoing plat and computations for making the same and has determined that they comply with the laws of the State of Idaho relating thereto.

Dated this _____ day of June, 1955
John E. Haynes
County Surveyor

COUNTY COMMISSIONERS' ACCEPTANCE

The foregoing plat was duly accepted and approved by the Board of Commissioners of the County of Twin Falls, Idaho, on the _____ day of _____, 19____.


(SEAL) Attest: _____
Clerk Chairman

COUNTY RECORDER'S CERTIFICATE

This is to certify that the foregoing plat was filed for record in the office of the Recorder of Twin Falls County, Idaho, this 20th day of JUNE, 1955 at 4:50 P. M., at the request of City of Twin Falls and duly recorded in Plat Book No. 7, at page 22.

J. H. Blum
Ex-Officio Recorder

(SEAL) Deputy

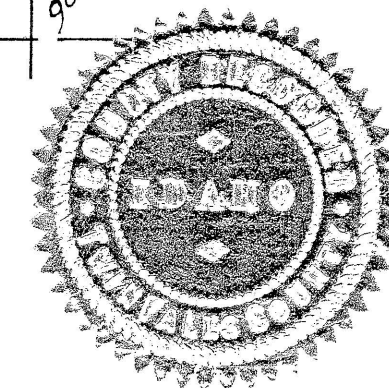

CLAUDE BROWN SUBDIVISION
IN SW¹SW¹NE¹SEC. 9, T.10S, R.17E, B.M.
E² LOT 3 WARBURG-CARRICO NO. 2.
TWIN FALLS, IDAHO.
1"=60'

Twin Falls County, Idaho
Recorded for:
TWIN FALLS, CITY OF
09:00:00 am Jun. 01, 1955
0000 - 446584