

COLLEGE PARK SUBDIVISION

A SUBDIVISION OF A PORTION OF THE NE⁴NW⁴
SECTION 9, T.10S, R.17E., B.M.
TWIN FALLS COUNTY, IDAHO

Owner:
Wills Incorporated
Twin Falls, Idaho


Engineers:
Newton-Schaffer-Johnston
Twin Falls, Idaho

POINT OF COMMENCEMENT

Quarter Corner Common To
Sections 4 & 9 T.10S, R.17E., B.M.

CURVE DATA

Curve	Δ	R	T	L	L.C.	L.C. Bearing
C-1	31°29'17"	178.24'	50.25'	97.95'	96.73'	N.73°14'58"W
C-2	31°29'17"	200.00'	56.38'	109.91'	108.54'	N.73°14'58"W
C-3	36°42'32"	83.77'	27.79'	53.67'	52.76'	S.17°31'07"E
C-4	36°42'32"	83.77'	27.79'	53.67'	52.76'	S.17°31'07"E
C-5	101°49'57"	10.00'	12.31'	17.77'	15.63'	S.39°55'10"W
C-6	24°52'39"	58.77'	12.96'	25.52'	25.32'	S.23°26'03"E
C-7	36°42'32"	108.77'	36.09'	69.69'	68.58'	S.17°31'07"E
C-8	83°33'43"	10.00'	9.92'	15.63'	14.09'	S.44°22'59"E
C-9	90°26'17"	10.00'	10.08'	15.78'	14.20'	S.45°37'01"W
C-10	89°15'41"	10.00'	9.87'	15.58'	14.05'	N.44°32'00"W
C-11	103°04'26"	20.00'	25.18'	35.98'	31.32'	N.51°38'03"E
C-12	12°09'52"	203.24'	21.66'	43.15'	43.07'	S.82°54'40"E
C-13	89°23'28"	10.00'	9.89'	15.60'	14.07'	S.44°17'52"E
C-14	90°36'32"	10.00'	10.11'	15.81'	14.22'	N.45°42'08"E
C-15	31°29'17"	163.24'	43.20'	84.22'	83.16'	S.73°14'57"E
C-16	21°54'59"	225.00'	43.57'	86.07'	85.54'	S.68°27'49"E
C-17	9°34'17"	225.00'	18.84'	37.59'	37.64'	S.84°12'27"E
C-18	33°33'32"	10.00'	3.02'	5.86'	5.77'	S.72°12'50"E
C-19	68°23'44"	50.00'	33.98'	59.69'	56.21'	S.89°37'56"E
C-20	52°15'42"	50.00'	24.53'	45.61'	44.04'	N.30°02'21"E
C-21	57°49'31"	50.00'	27.62'	50.46'	48.35'	N.25°00'16"W
C-22	54°18'53"	10.00'	5.13'	9.48'	9.13'	N.26°45'35"W
C-23	29°20'15"	50.00'	13.09'	25.60'	25.32'	N.14°16'16"W
C-24	48°03'06"	50.00'	22.29'	41.93'	40.71'	N.52°57'56"W
C-25	48°03'06"	50.00'	22.29'	41.93'	40.71'	S.78°58'58"W
C-26	48°03'06"	50.00'	22.29'	41.93'	40.71'	S.30°55'52"W
C-27	79°54'23"	50.00'	41.89'	69.73'	64.22'	S.33°02'53"E
C-28	73°23'57"	20.00'	14.91'	25.62'	23.90'	S.36°18'07"E
C-29	90°36'32"	20.00'	20.21'	31.63'	28.43'	S.45°42'08"W
C-30	16°59'29"	175.00'	26.14'	51.90'	51.71'	S.80°29'51"E
C-31	14°29'48"	175.00'	22.26'	44.28'	44.16'	S.64°45'06"E
C-32	57°36'09"	10.00'	5.50'	10.05'	9.63'	N.28°42'15"W
C-33	90°44'19"	10.00'	10.13'	15.84'	14.23'	S.45°28'00"W
C-34	57°53'28"	10.00'	5.53'	10.10'	9.68'	S.32°54'04"E
C-35	31°55'03"	108.77'	31.10'	60.59'	59.81'	S.19°54'52"E
C-36	36°42'32"	58.77'	19.50'	37.65'	37.01'	S.17°31'07"E

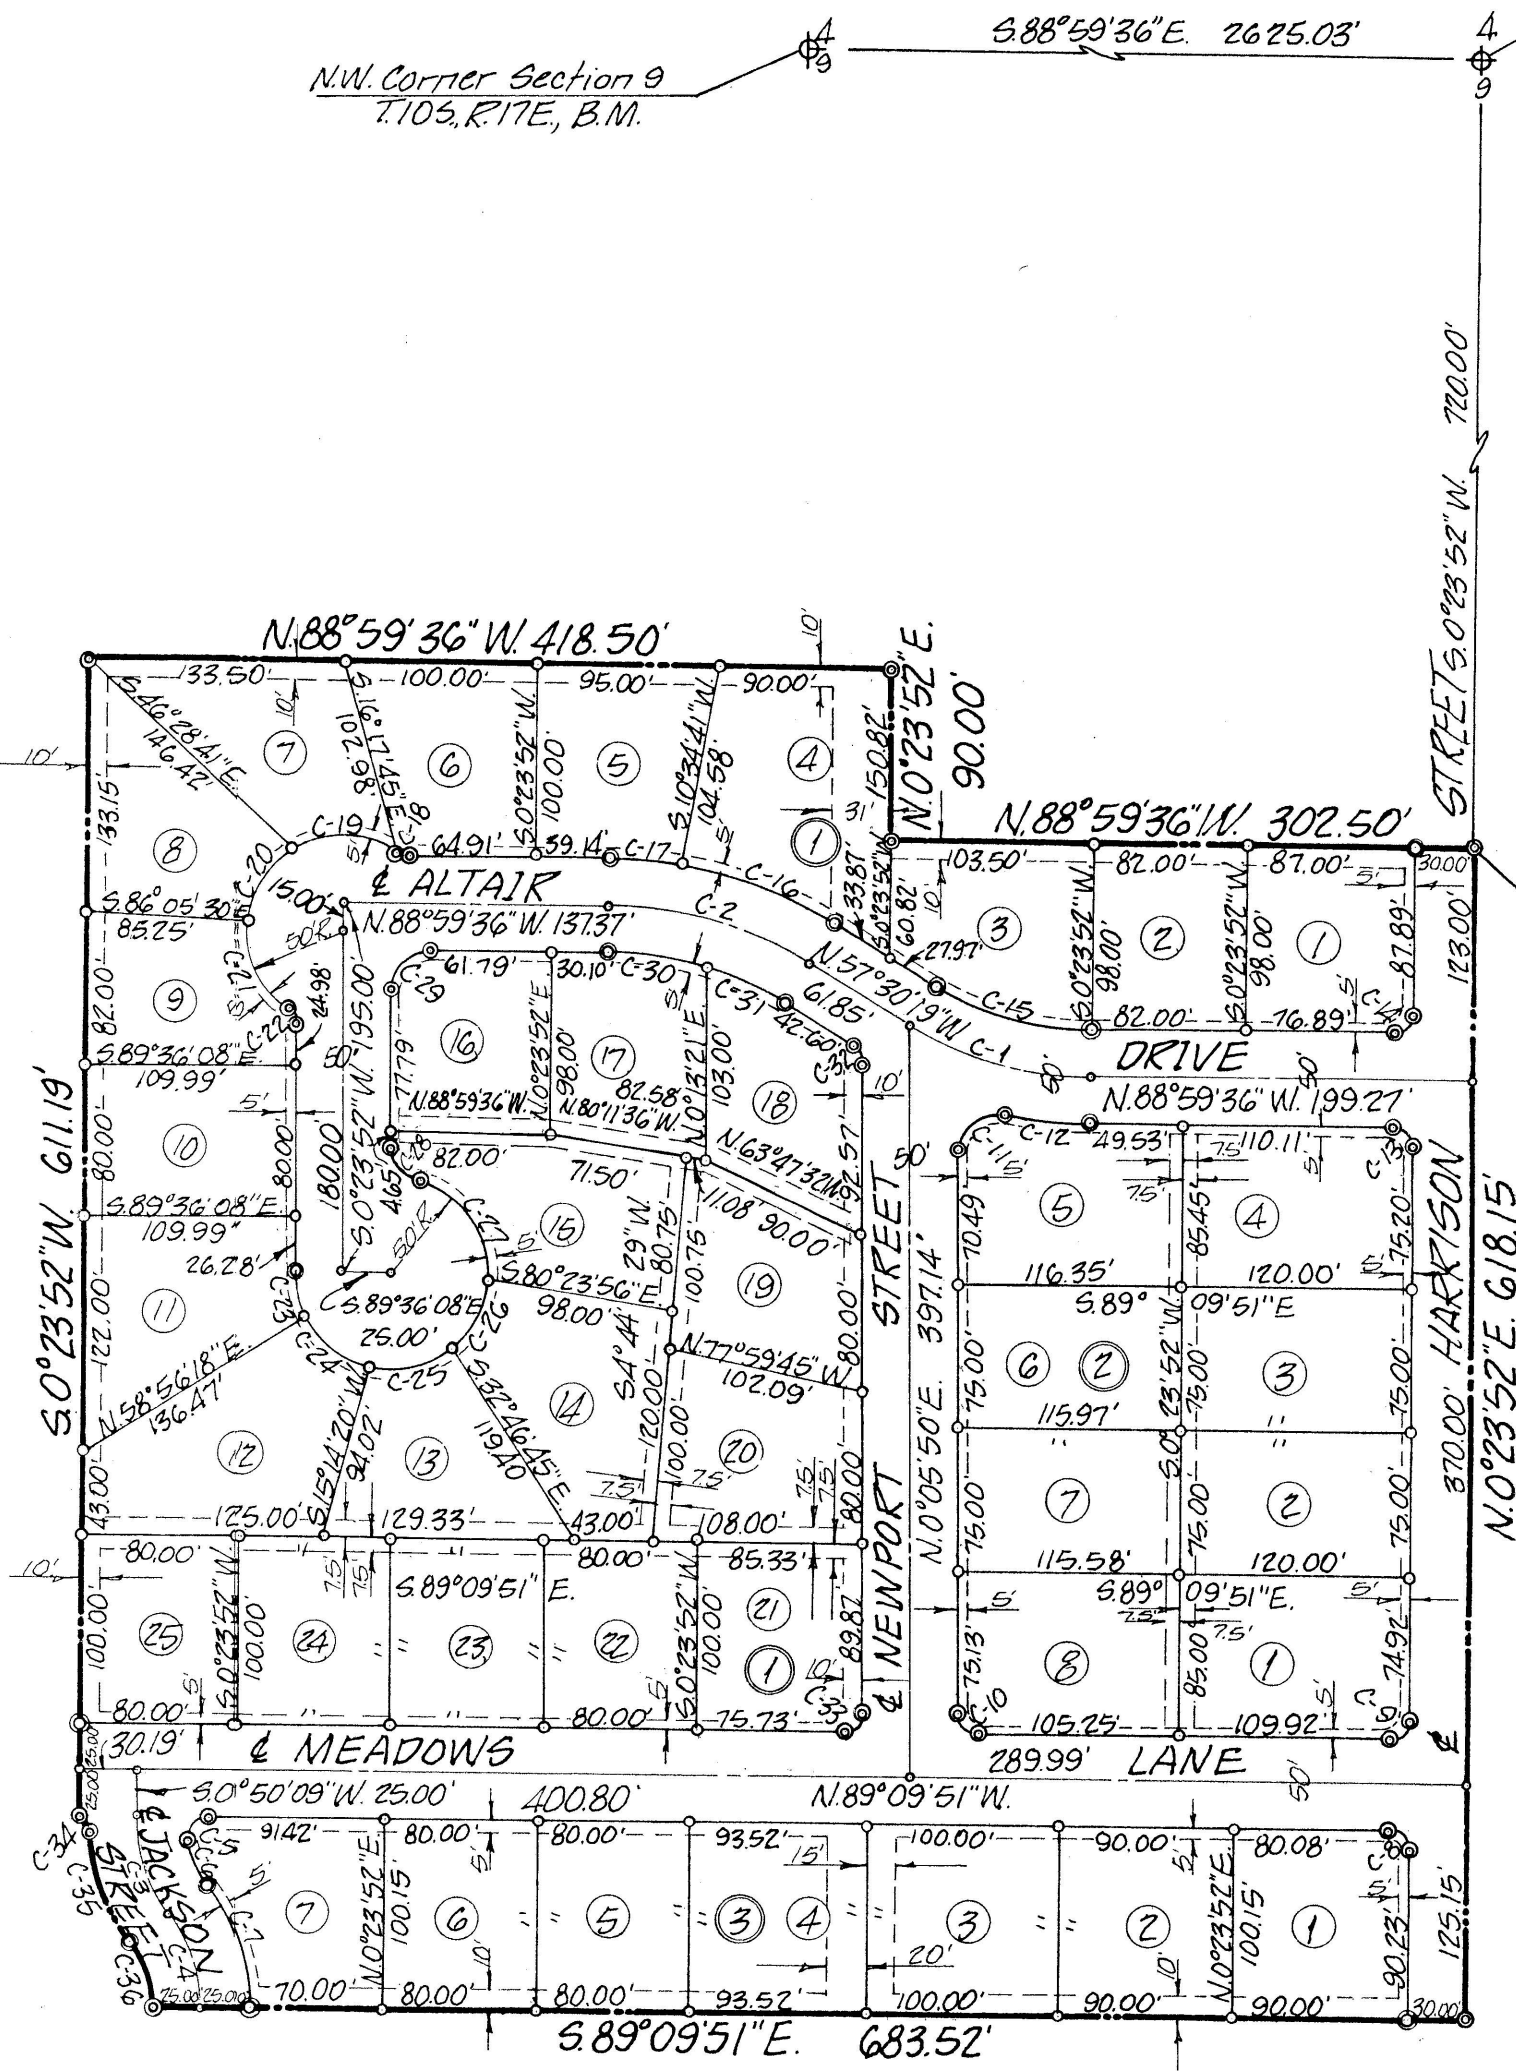


REAL POINT OF BEGINNING

Scale: 1"=100'

LEGEND

- Property Line
- Lot Line
- Easement Line
- 5/8" X 30" Rebar Set As Property And Block Corners
- 1/2" X 24" Rebar Set As Lot Corners
- 3/4" Dia. Steel Bar Set As Street Centerline Point
- Lot Number
- Block Number

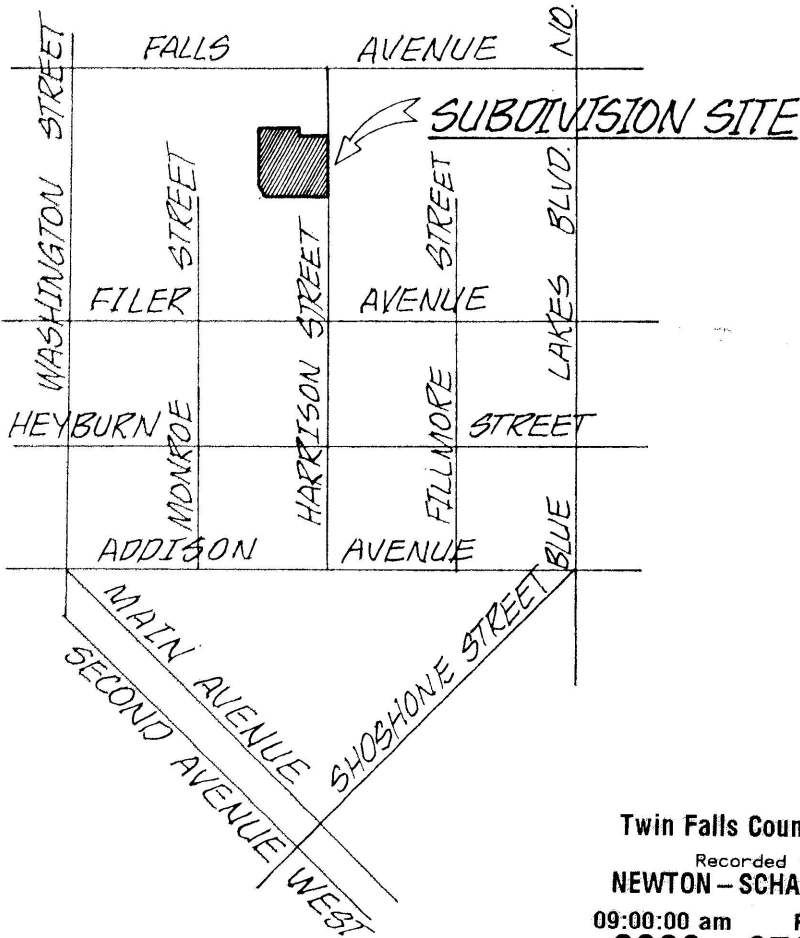

Scale: 1"=2,000'

VICINITY MAP

Twin Falls County, Idaho
Recorded for:
NEWTON-SCHAFER-JOHNSTON
09:00:00 am Feb. 01, 1975
0000-676656