


T1033 Qn 1994

AMENDED CONCEPT 91 PHASE II SUBDIVISION  
A RESUBDIVISION AND RENUMBERING  
OF  
LOT 9, BLOCK 1 AND A PORTION OF LOT 3, BLOCK 1  
CONCEPT 91 PHASE II SUBDIVISION

LOCATED IN  
SE<sup>4</sup> SECTION 33,  
TOWNSHIP 9 SOUTH, RANGE 17 EAST,  
BOISE MERIDIAN  
TWIN FALLS COUNTY, IDAHO  
1993


12-8-94 Restrictions  
Dec 9 Covenants  
9#020983

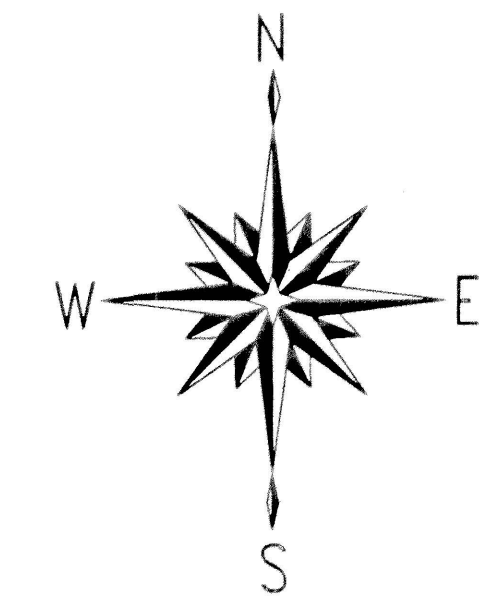

SCALE  
1" = 100'


LEGEND

- SUBDIVISION BOUDARY LINE \_\_\_\_\_
- LOT LINE \_\_\_\_\_
- EASEMENT LINE \_\_\_\_\_
- SET BRASS CAP ●
- FOUND 1/2" REBAR & CAP ○
- FOUND 1/2" REBAR & CAP - SET 5/8"X 30" REBAR & CAP ●
- SET 1/2"X 24" REBAR & CAP ●

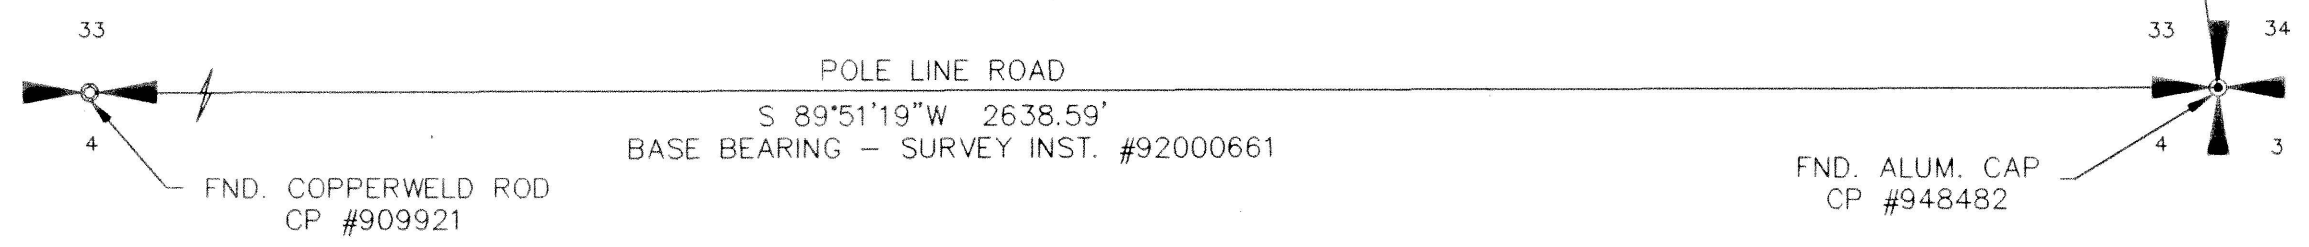

CURVE DATA

| CURVE | DELTA     | RADIUS  | ARC    | CHORD  | TANGENT | L.C.B.        |
|-------|-----------|---------|--------|--------|---------|---------------|
| 1     | 04°49'20" | 1205.92 | 101.49 | 101.46 | 50.78   | S 12°53'47" W |

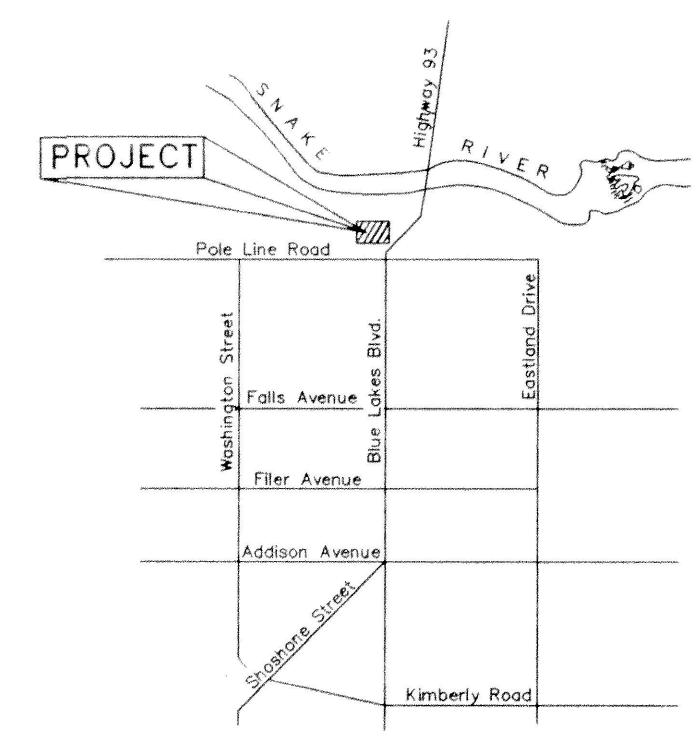

VICINITY SKETCH

**EHM** Engineers, Inc.  
ENGINEERS/SURVEYORS/PLANNERS

PRINTED  
MAY 13 1993