


CONCEPT 91 PHASE II SUBDIVISION


LOCATED IN
SE⁴ SECTION 33,
TOWNSHIP 9 SOUTH, RANGE 17 EAST,
BOISE MERIDIAN
TWIN FALLS COUNTY, IDAHO
1992

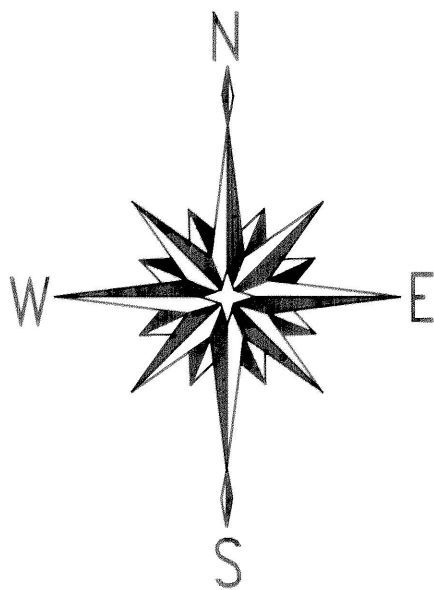


SCALE
1" = 100'

LEGEND

- SUBDIVISION BOUDARY LINE
- BUILDING SETBACK LINE
- LOT LINE
- EASEMENT LINE
- FOUND BRASS CAP
- FOUND 5/8" REBAR & CAP
- SET 5/8" X 30" REBAR & CAP
- SET 1/2" X 24" REBAR & CAP

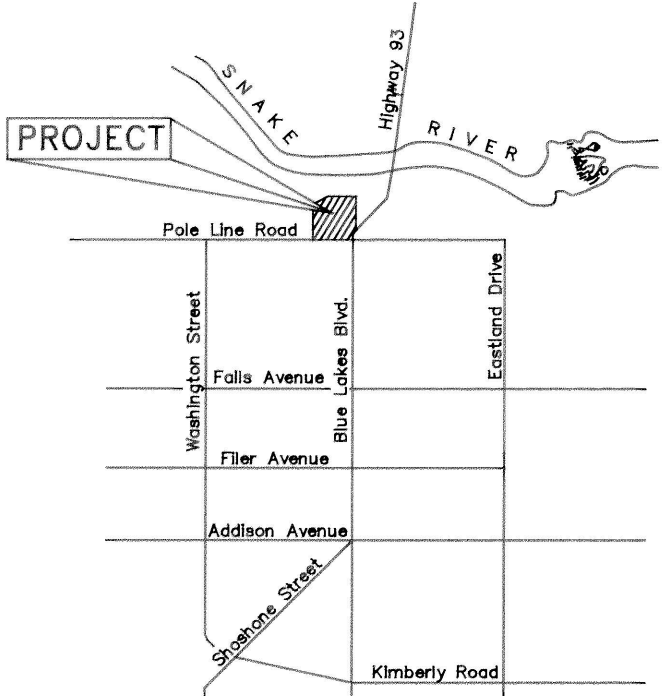

VICINITY SKETCH

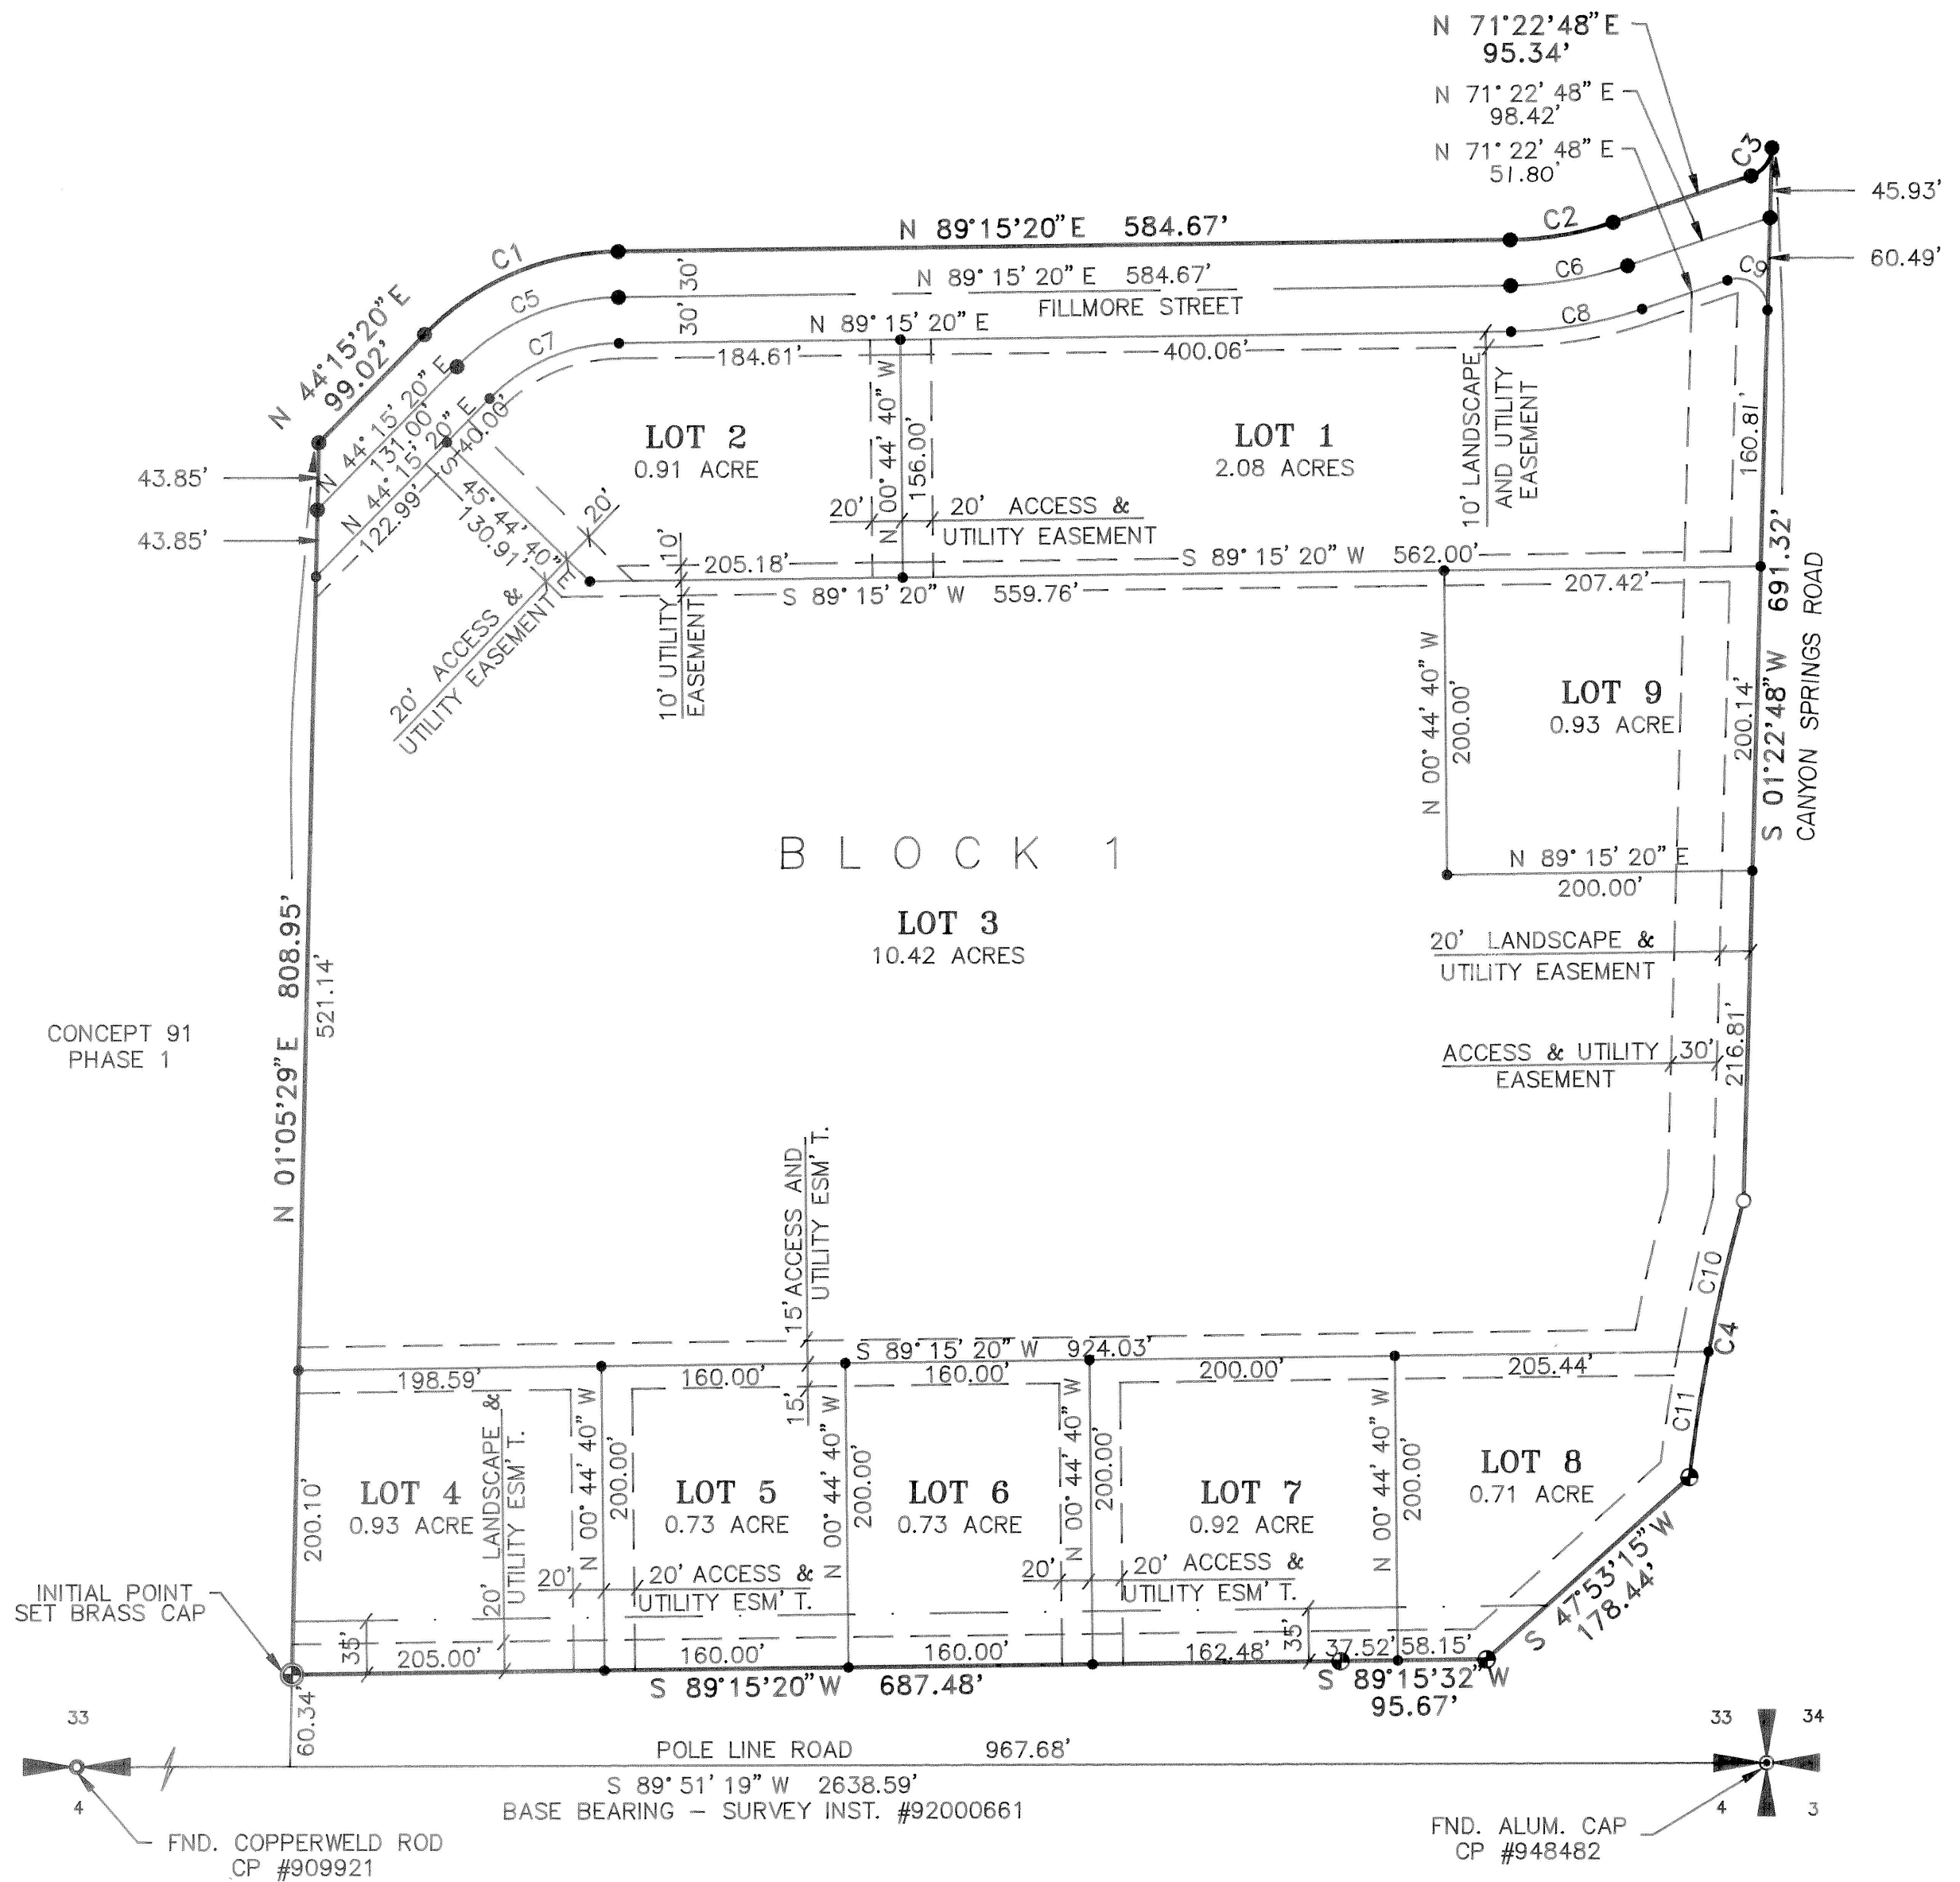

C U R V E						D A T A	
CURVE	DELTA	RADIUS	ARC	CHORD	TANGENT	L.C.B.	
1	45° 00' 00"	180.00	141.37	137.77	74.56	N 66° 45' 20" E	
2	17° 52' 32"	220.00	68.64	68.36	34.60	N 80° 19' 04" E	
3	70° 00' 00"	20.00	24.43	22.94	14.00	N 36° 22' 48" E	
4	8° 46' 27"	1205.92	184.67	184.49	92.52	S 10° 55' 14" W	
5	45° 00' 00"	150.00	117.81	114.81	62.13	S 66° 45' 20" W	
6	17° 52' 32"	250.00	78.00	77.68	39.32	N 80° 19' 04" E	
7	45° 00' 00"	120.00	94.25	91.84	49.71	S 66° 45' 20" W	
8	17° 52' 32"	280.00	87.36	87.00	44.04	N 80° 19' 04" E	
9	110° 00' 00"	25.00	48.00	40.95	35.70	N 53° 37' 12" W	
10	4° 49' 20"	1205.92	101.49	101.46	50.78	S 12° 53' 47" W	
11	3° 57' 07"	1205.92	83.18	83.16	41.61	S 08° 30' 34" W	