


CONCEPT 91 SUBDIVISION

LOCATED IN
S²SE⁴, SECTION 33,
TOWNSHIP 9 SOUTH, RANGE 17 EAST,
BOISE MERIDIAN
TWIN FALLS COUNTY, IDAHO
1992


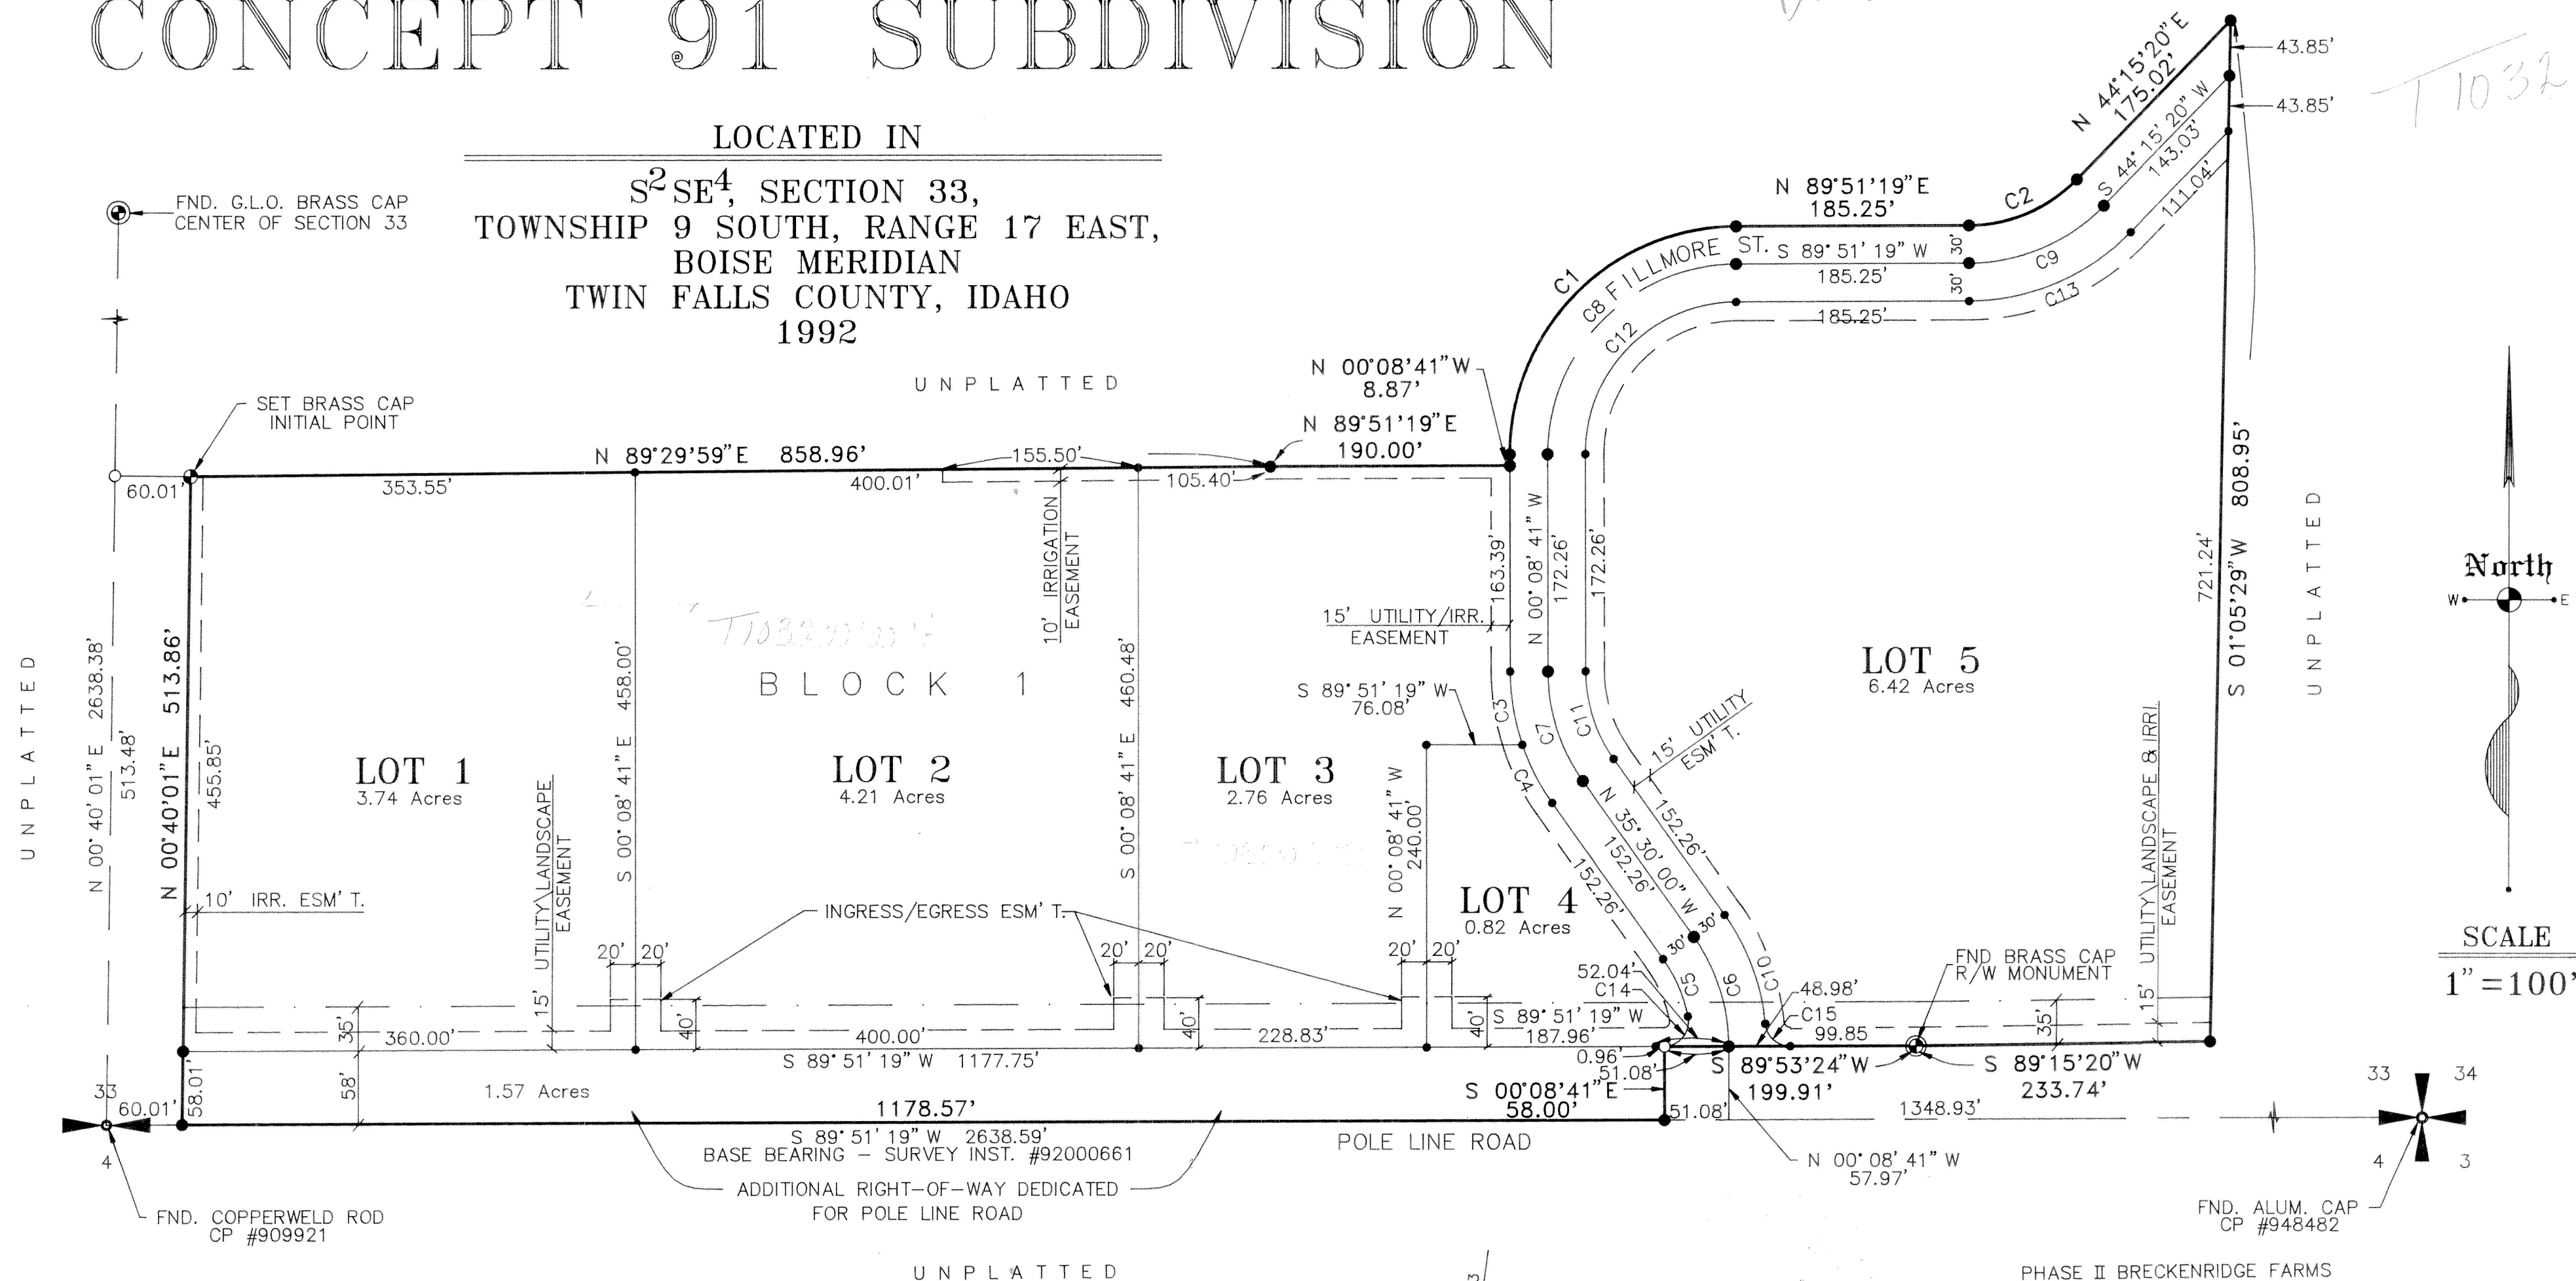


North

SCALE
1"=100'

LEGEND

SUBDIVISION BOUNDARY LINE	_____
LOT LINE	_____
ROAD CENTERLINE	_____
QUARTER SECTION LINE	_____
EASEMENT LINE	_____
BUILDING SETBACK LINE	_____
SET 5/8" X 30" REBAR AND CAP	●
SET 1/2" X 24" REBAR AND CAP	●
FOUND 5/8" REBAR AND CAP	○

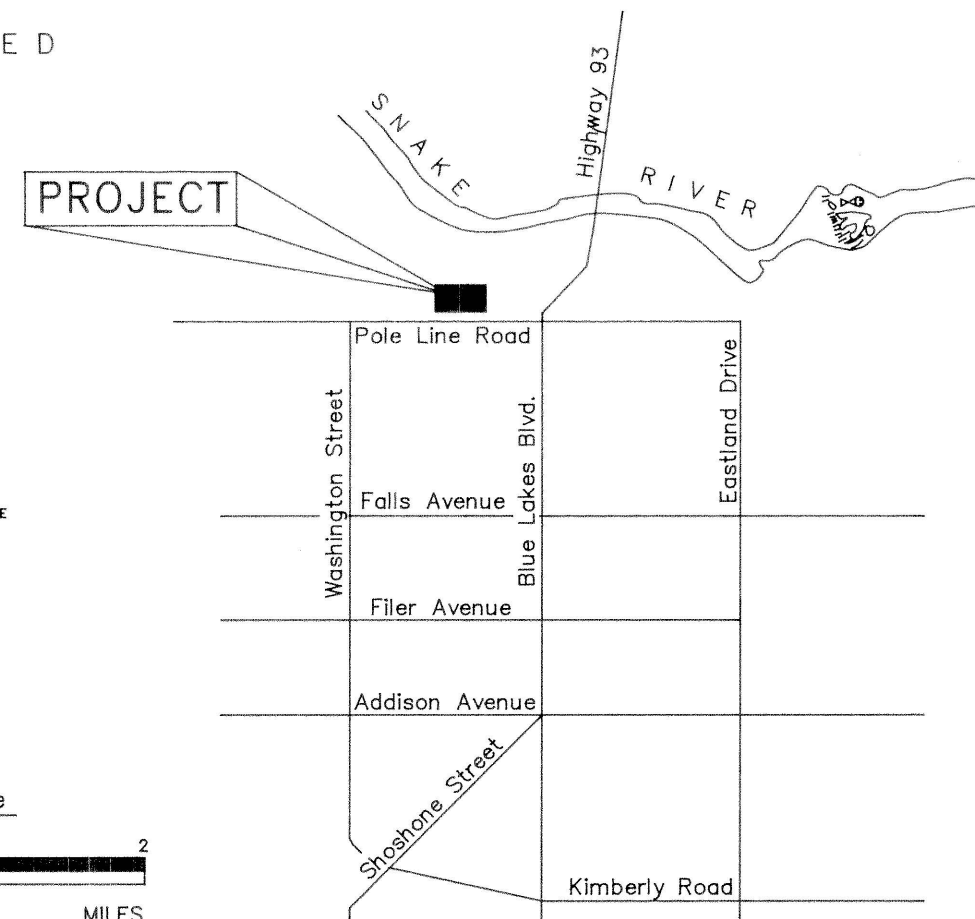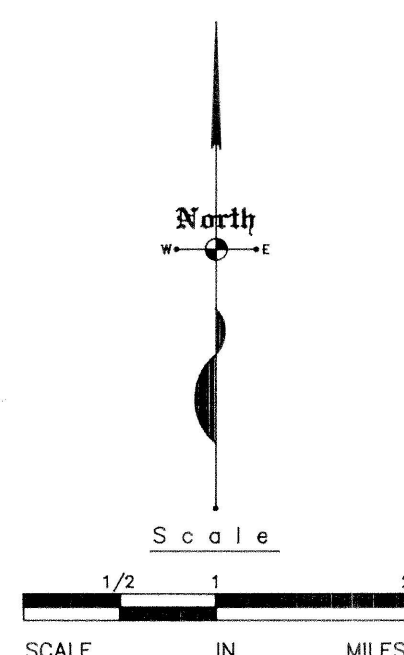

VICINITY SKETCH

CURVE DATA

CURVE	DELTA	RADIUS	ARC	CHORD	TANGENT	L.C.B.
1	90° 00' 00"	180.00	282.74	254.56	180.00	N 44° 51' 19" E
2	45° 35' 59"	120.00	95.50	93.00	50.44	N 67° 03' 20" E
3	18° 42' 37"	180.00	58.78	58.52	29.65	S 09° 29' 59" E
4	16° 38' 42"	180.00	52.29	52.11	26.33	S 27° 10' 39" E
5	23° 47' 59"	120.00	49.85	49.49	25.29	N 23° 36' 00" W
6	35° 21' 19"	150.00	92.56	91.10	47.81	N 17° 49' 20" W
7	35° 21' 19"	150.00	92.56	91.10	47.81	S 17° 49' 21" E
8	90° 00' 00"	150.00	235.62	212.13	150.00	S 44° 51' 19" W
9	45° 35' 59"	150.00	119.38	116.25	63.05	N 67° 03' 20" E
10	29° 37' 29"	180.00	93.07	92.03	47.54	N 20° 41' 16" W
11	35° 21' 19"	120.00	74.05	72.88	38.25	S 17° 49' 21" E
12	90° 00' 00"	120.00	188.50	169.71	120.00	S 44° 51' 19" W
13	45° 35' 59"	180.00	143.26	139.50	75.66	N 67° 03' 20" E
14	101° 32' 25"	20.00	35.46	30.99	24.52	N 39° 05' 42" E
15	84° 14' 05"	20.00	29.40	26.83	18.08	S 47° 59' 34" E



EHM Engineers Inc.
ENGINEERS - PLANNERS - SURVEYORS