



COURTYARD SUBDIVISION

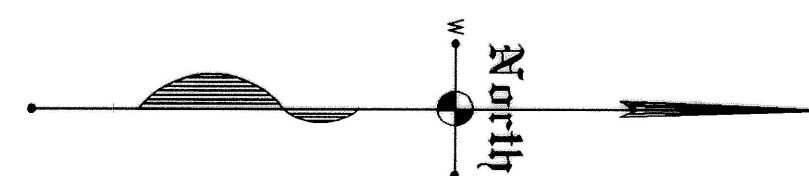

SCALE
1" = 50'

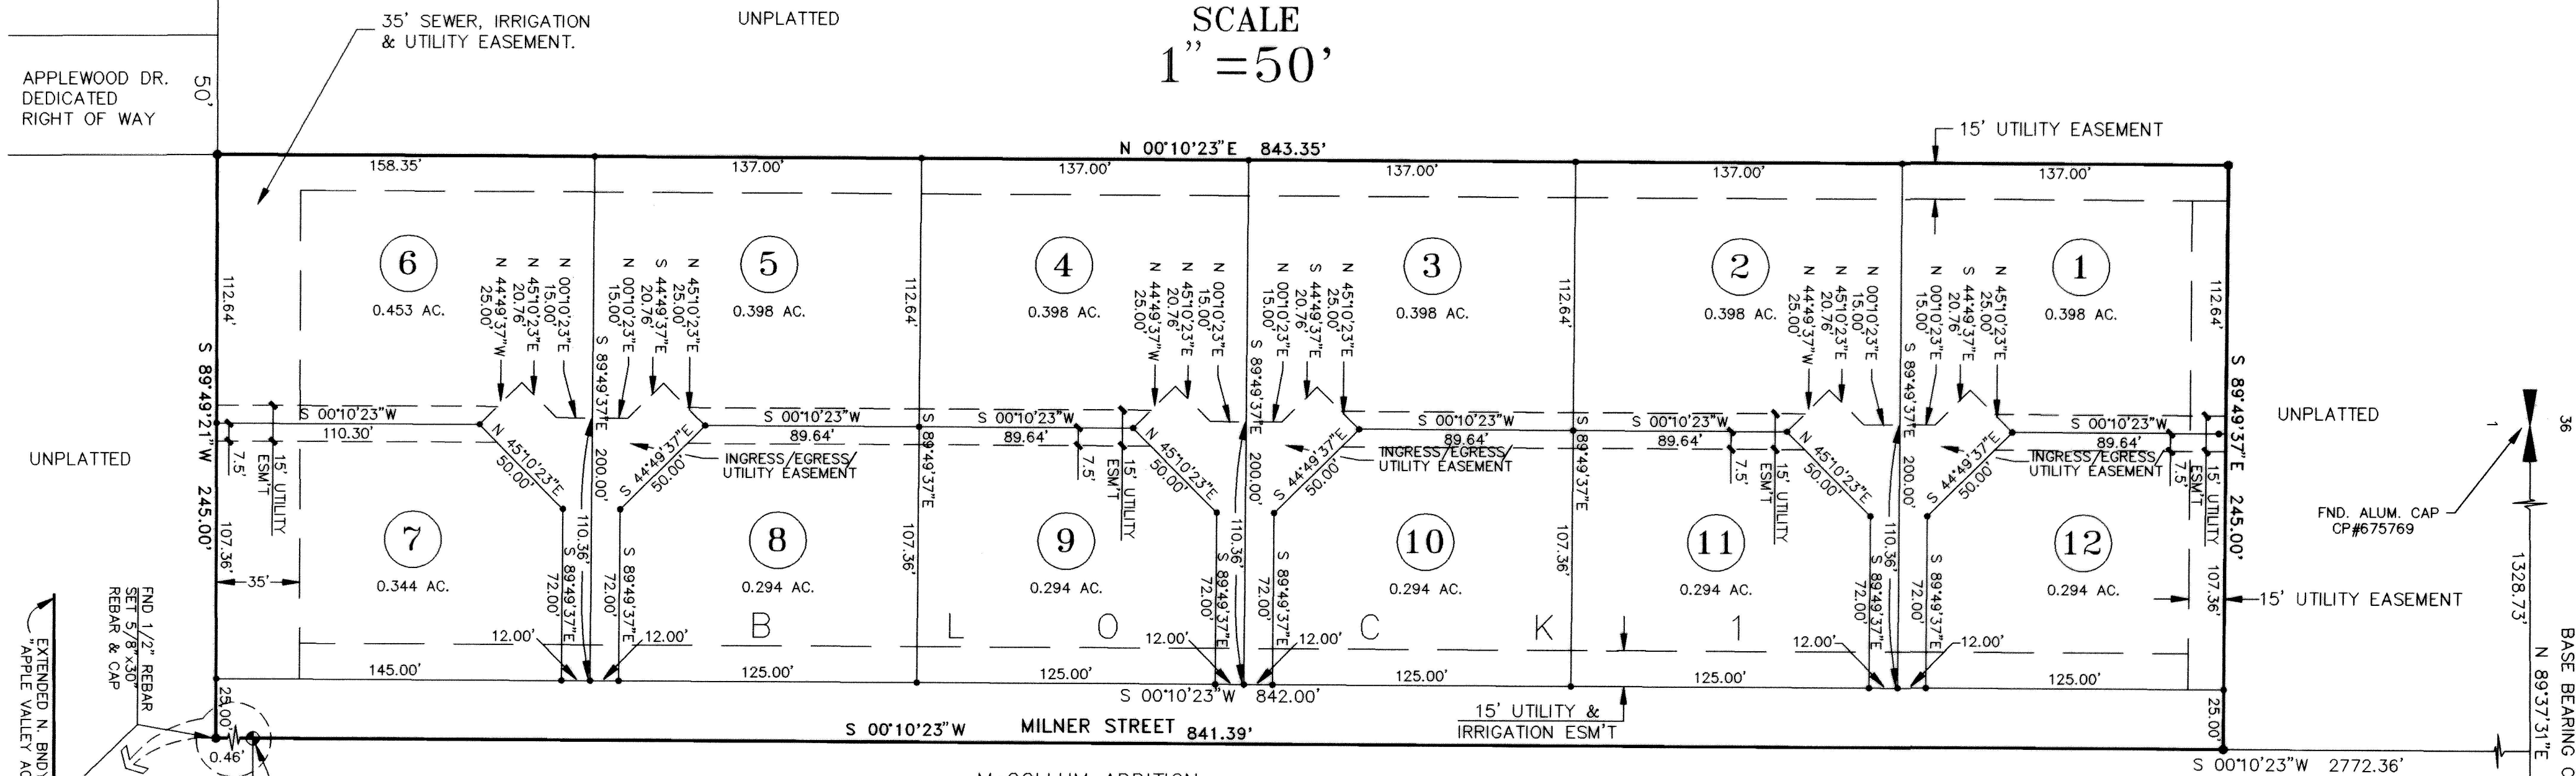


DETAIL N.T.S.

LOCATED IN

NW⁴ SE⁴, AND SW⁴ NE⁴, SECTION 1,
TOWNSHIP 10 SOUTH, RANGE 14 EAST,
BOISE MERIDIAN
TWIN FALLS COUNTY, IDAHO
1994

LEGEND


SUBDIVISION BOUNDARY LINE	_____
LOT LINE	_____
EASEMENT LINE	-----
SET 5/8" X 30" REBAR AND CAP	•
SET 1/2" X 24" REBAR AND CAP	•

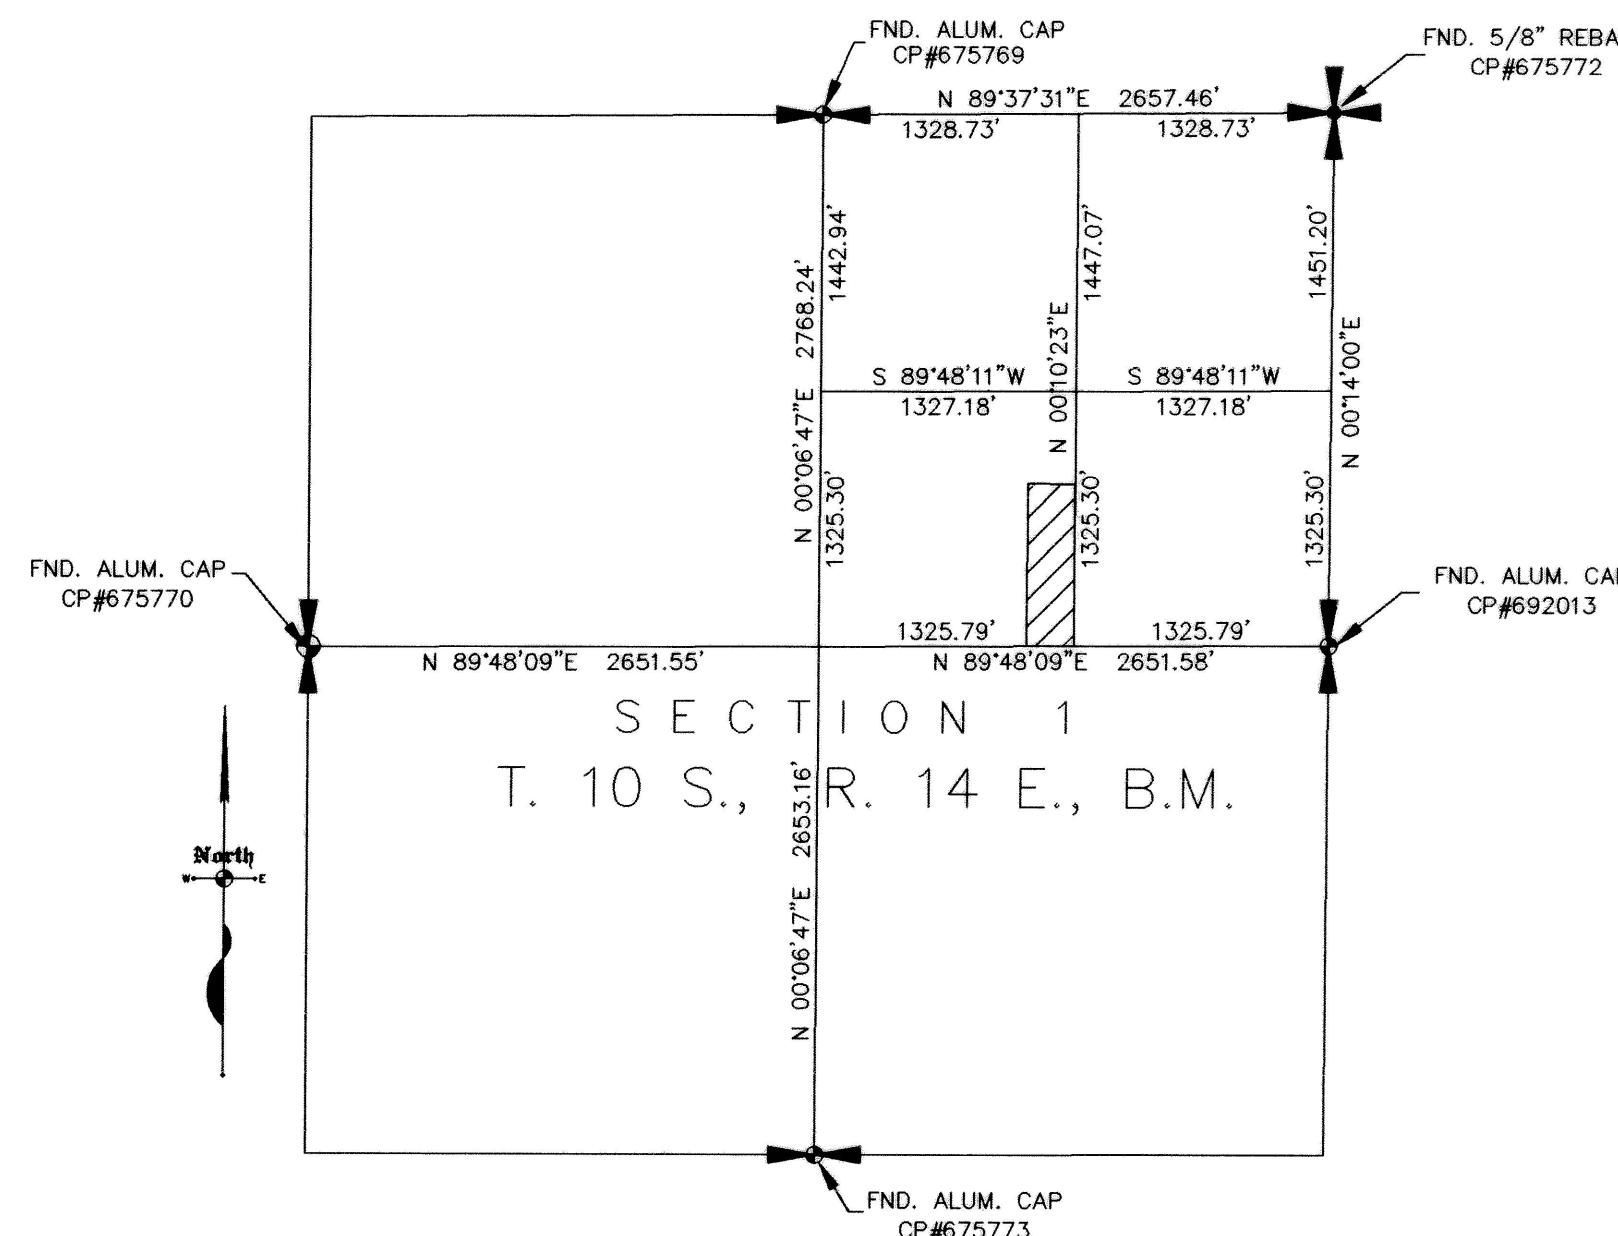

SECTION BREAKDOWN

SCALE 1" = 1000'

VICINITY SKETCH

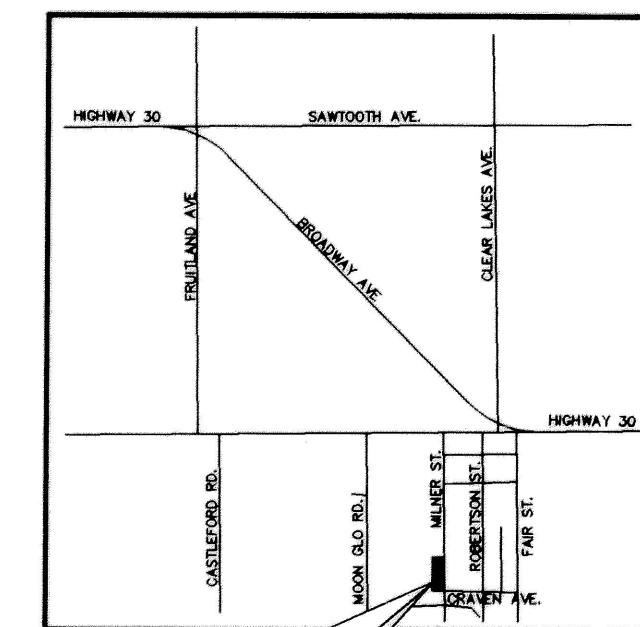

NOT TO SCALE

Twin Falls County, Idaho
Recorded for:
EHM ENGINEERS
11:22:00 am Jun. 30, 1994
1994 - 011919