
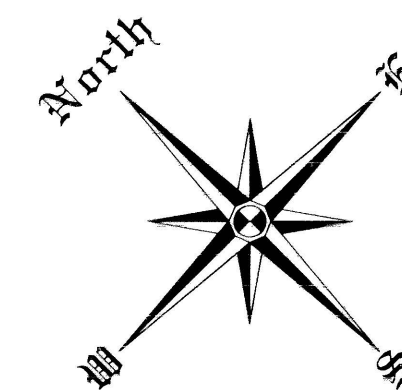


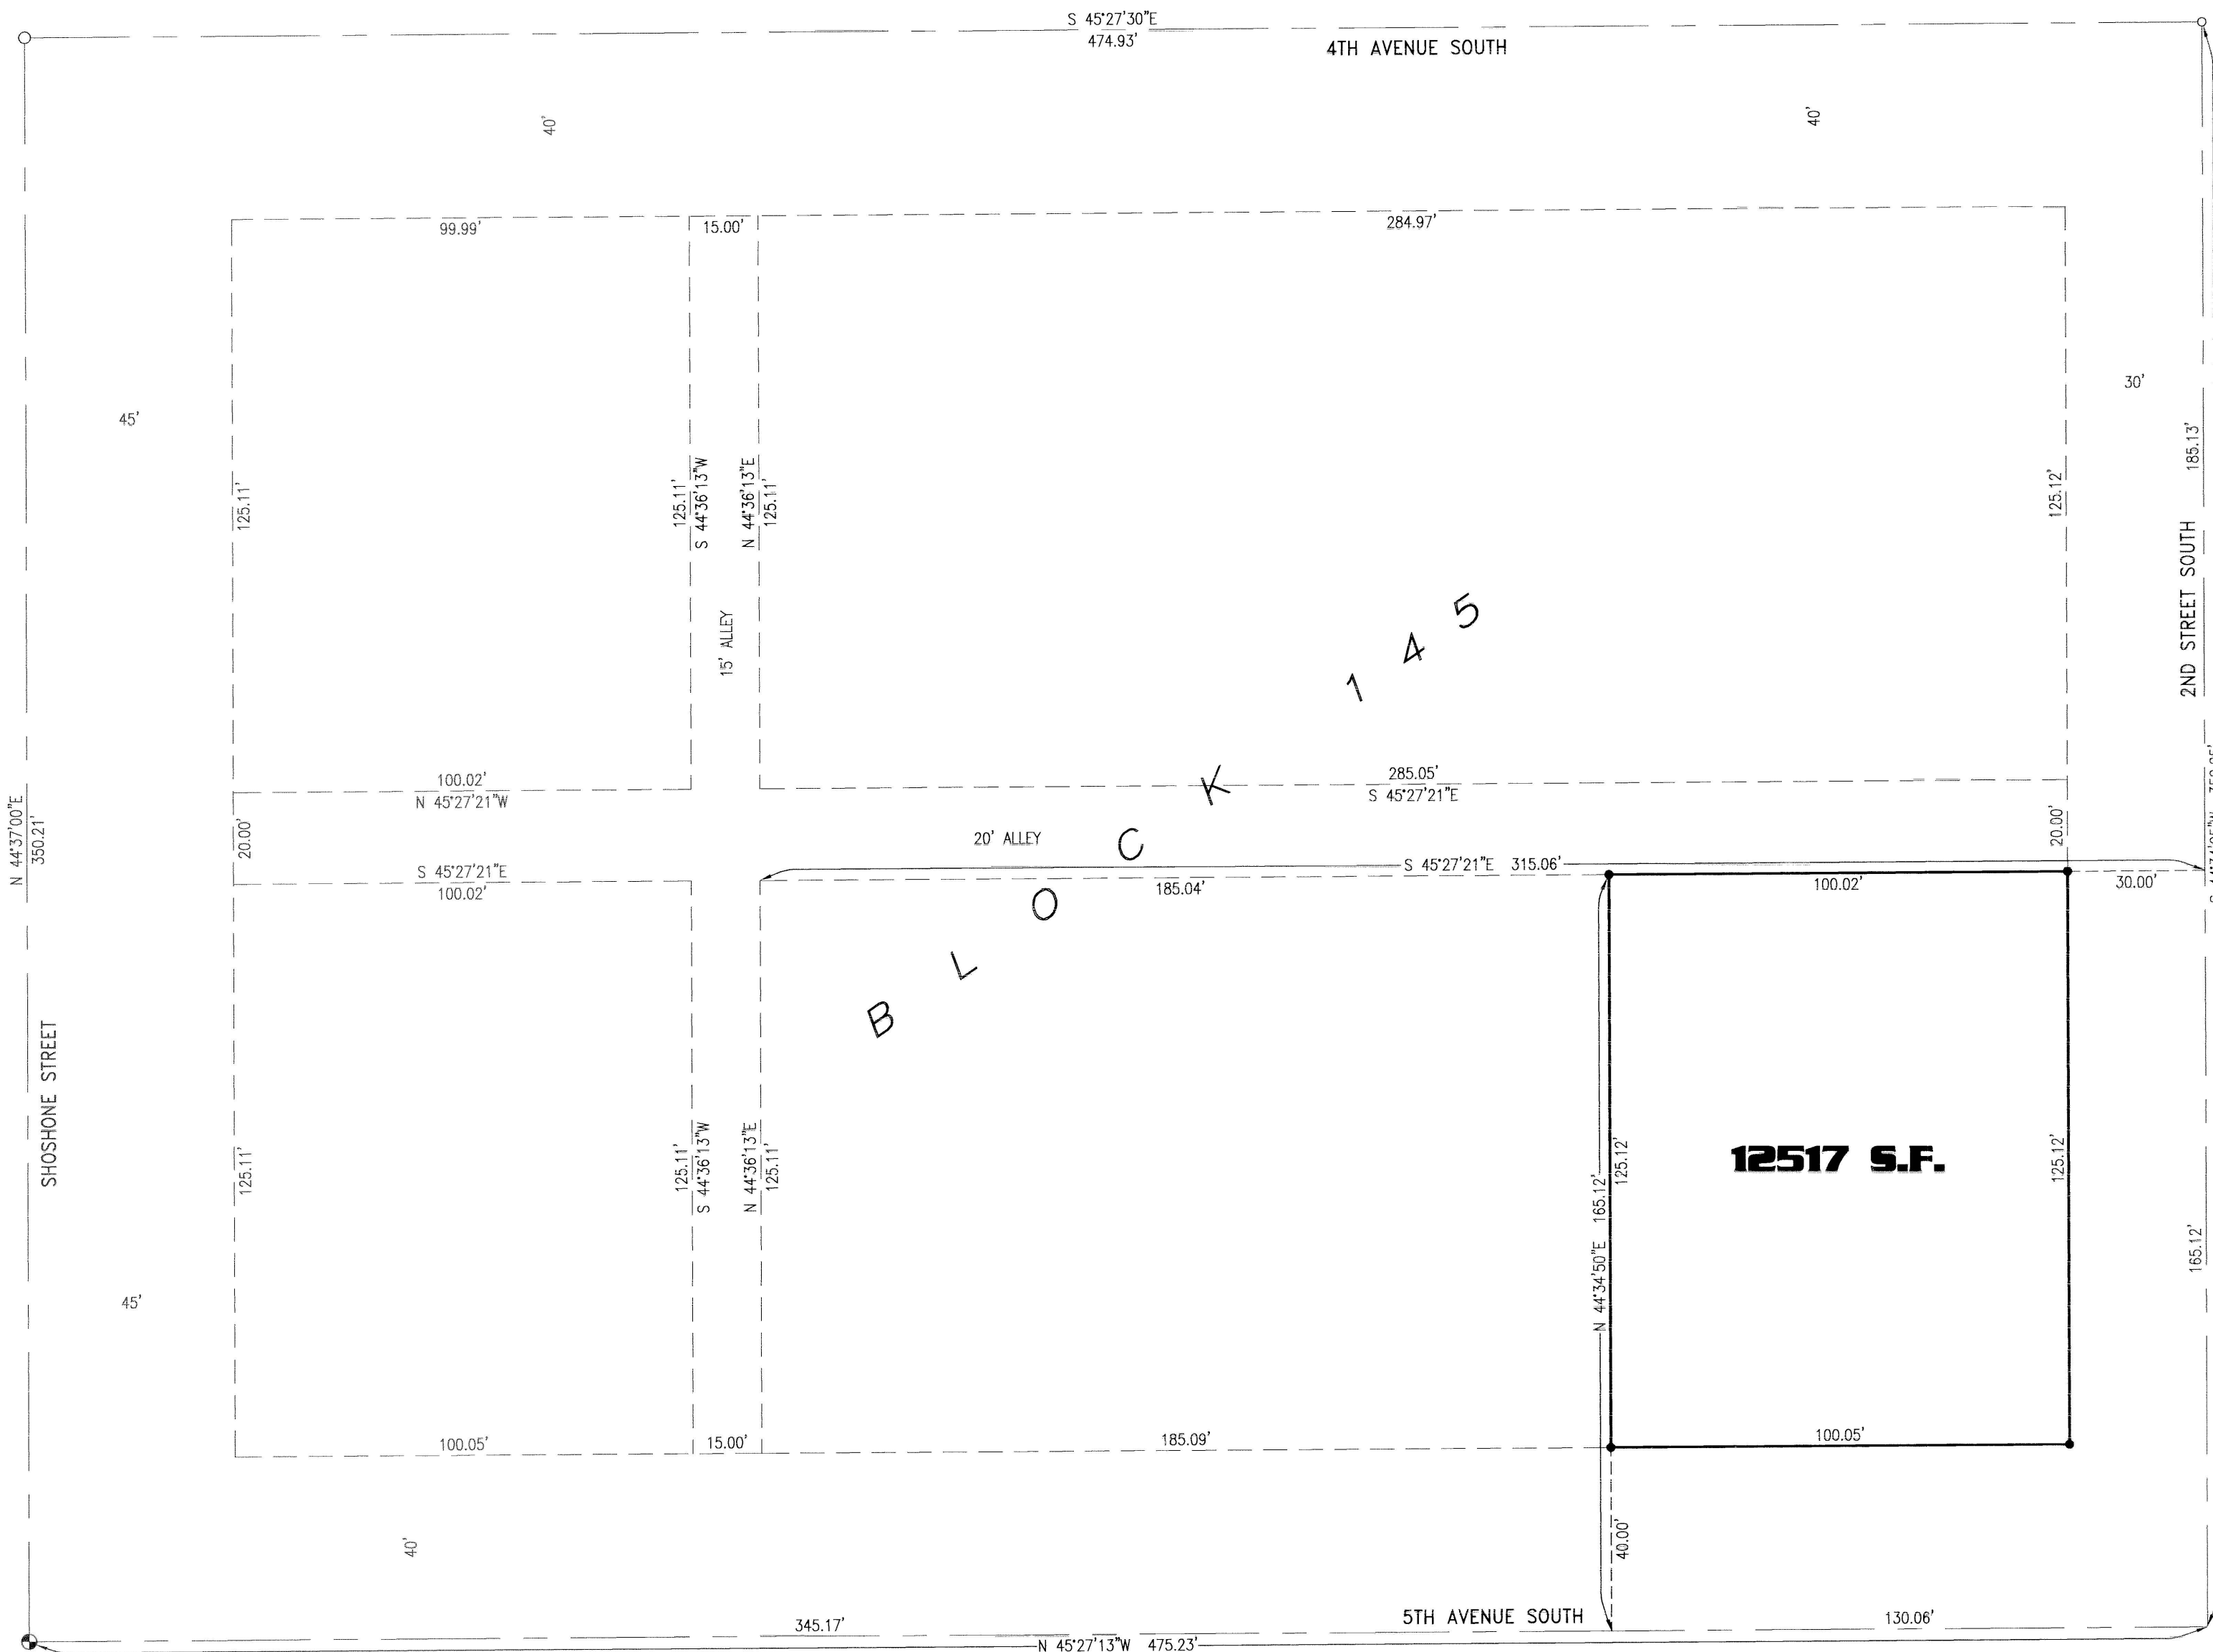


SCALE
1" = 30'

Twin Falls County, Idaho
Recorded for:
ALL POINTS LAND SURVEYING
09:45am Jul.03.2003
2003-017183
No. of Pages: 1 Fee: \$5.00
PRISCILLA BOLTON
Acting County Clerk
Deputy: CD

LOCATED IN
LOTS 15 & 16, BLOCK 145,
TWIN FALLS TOWNSITE
IN
SW⁴ SECTION 16,
TOWNSHIP 10 SOUTH,
RANGE 17 EAST,
BOISE MERIDIAN
TWIN FALLS COUNTY, IDAHO
2003

LEGEND

SURVEY BOUNDARY LINE	
STREET CENTERLINE	
RIGHT-OF-WAY LINE	
FOUND BRASS CAP	
FOUND 5/8" STEEL PIN	
FOUND 1/2" STEEL PIN	

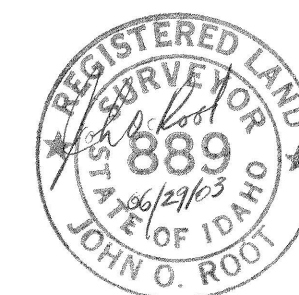

I, JOHN O. ROOT, DO HEREBY CERTIFY THAT THIS
MAP IS A TRUE AND ACCURATE MAP OF THE LAND
SURVEYED UNDER MY SUPERVISION AND DIRECTION.

ALL POINTS LAND SURVEYING
JOHN ROOT - P.L.S. #889
SURVEYING - CONSTRUCTION MANAGEMENT

RECORD OF SURVEY FOR:
DEAGLE & HEPWORTH

LOTS 15 & 16, BLOCK 145, TWIN FALLS TOWNSITE
LOCATED IN: SEC. 16, TOWNSHIP 10 SOUTH, RANGE 17 EAST, B.M.
TWIN FALLS COUNTY, IDAHO

NAME: S. HASKELL	REVISIONS:
DATE: 05/13/03	
JOB NO.: 03-083	SHEET NO.: 1 OF 5