


SIERRA  
ESTATES  
SUB'D. NO.1


Twin Falls County, Idaho  
Recorded for:  
EHM ENGINEERS  
09:02am Oct.07,2004  
2004 - 021865  
No. of Pages: 2 Fee: \$22.00  
KRISTINA GLASCOCK  
County Clerk  
Deputy: KM

# DORA SUBDIVISION

Located In  
SE4 SW4, Section 3  
Township 10 South, Range 17 East  
Boise Meridian  
Twin Falls County, Idaho  
2004

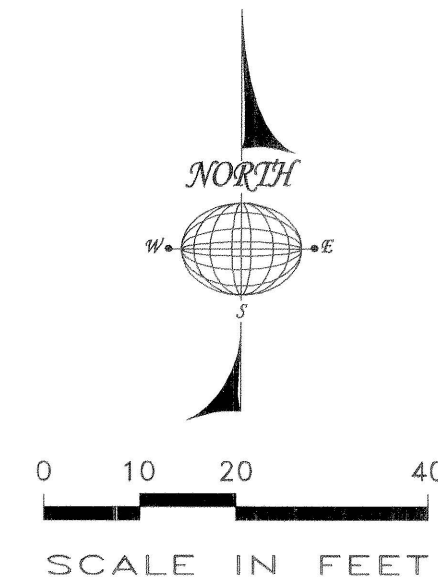

NORTH 1/4  
CORNER SEC. 3  
FOUND 5/8" REBAR  
CP# 853399

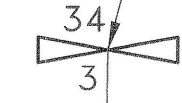

4276.30'  
N 00°53'27" E

BITTERROOT DR.

FND 5/8"  
REBAR

299.61'  
N 00°54'00" E - 923.61'

624.00'  
MADRONA ST. NORTH

299.61'  
N 00°54'00" E - 923.61'

624.00'  
MADRONA ST. NORTH

299.61'  
N 00°54'00" E - 923.61'


299.61'  
N 00°54'00" E - 923.61'

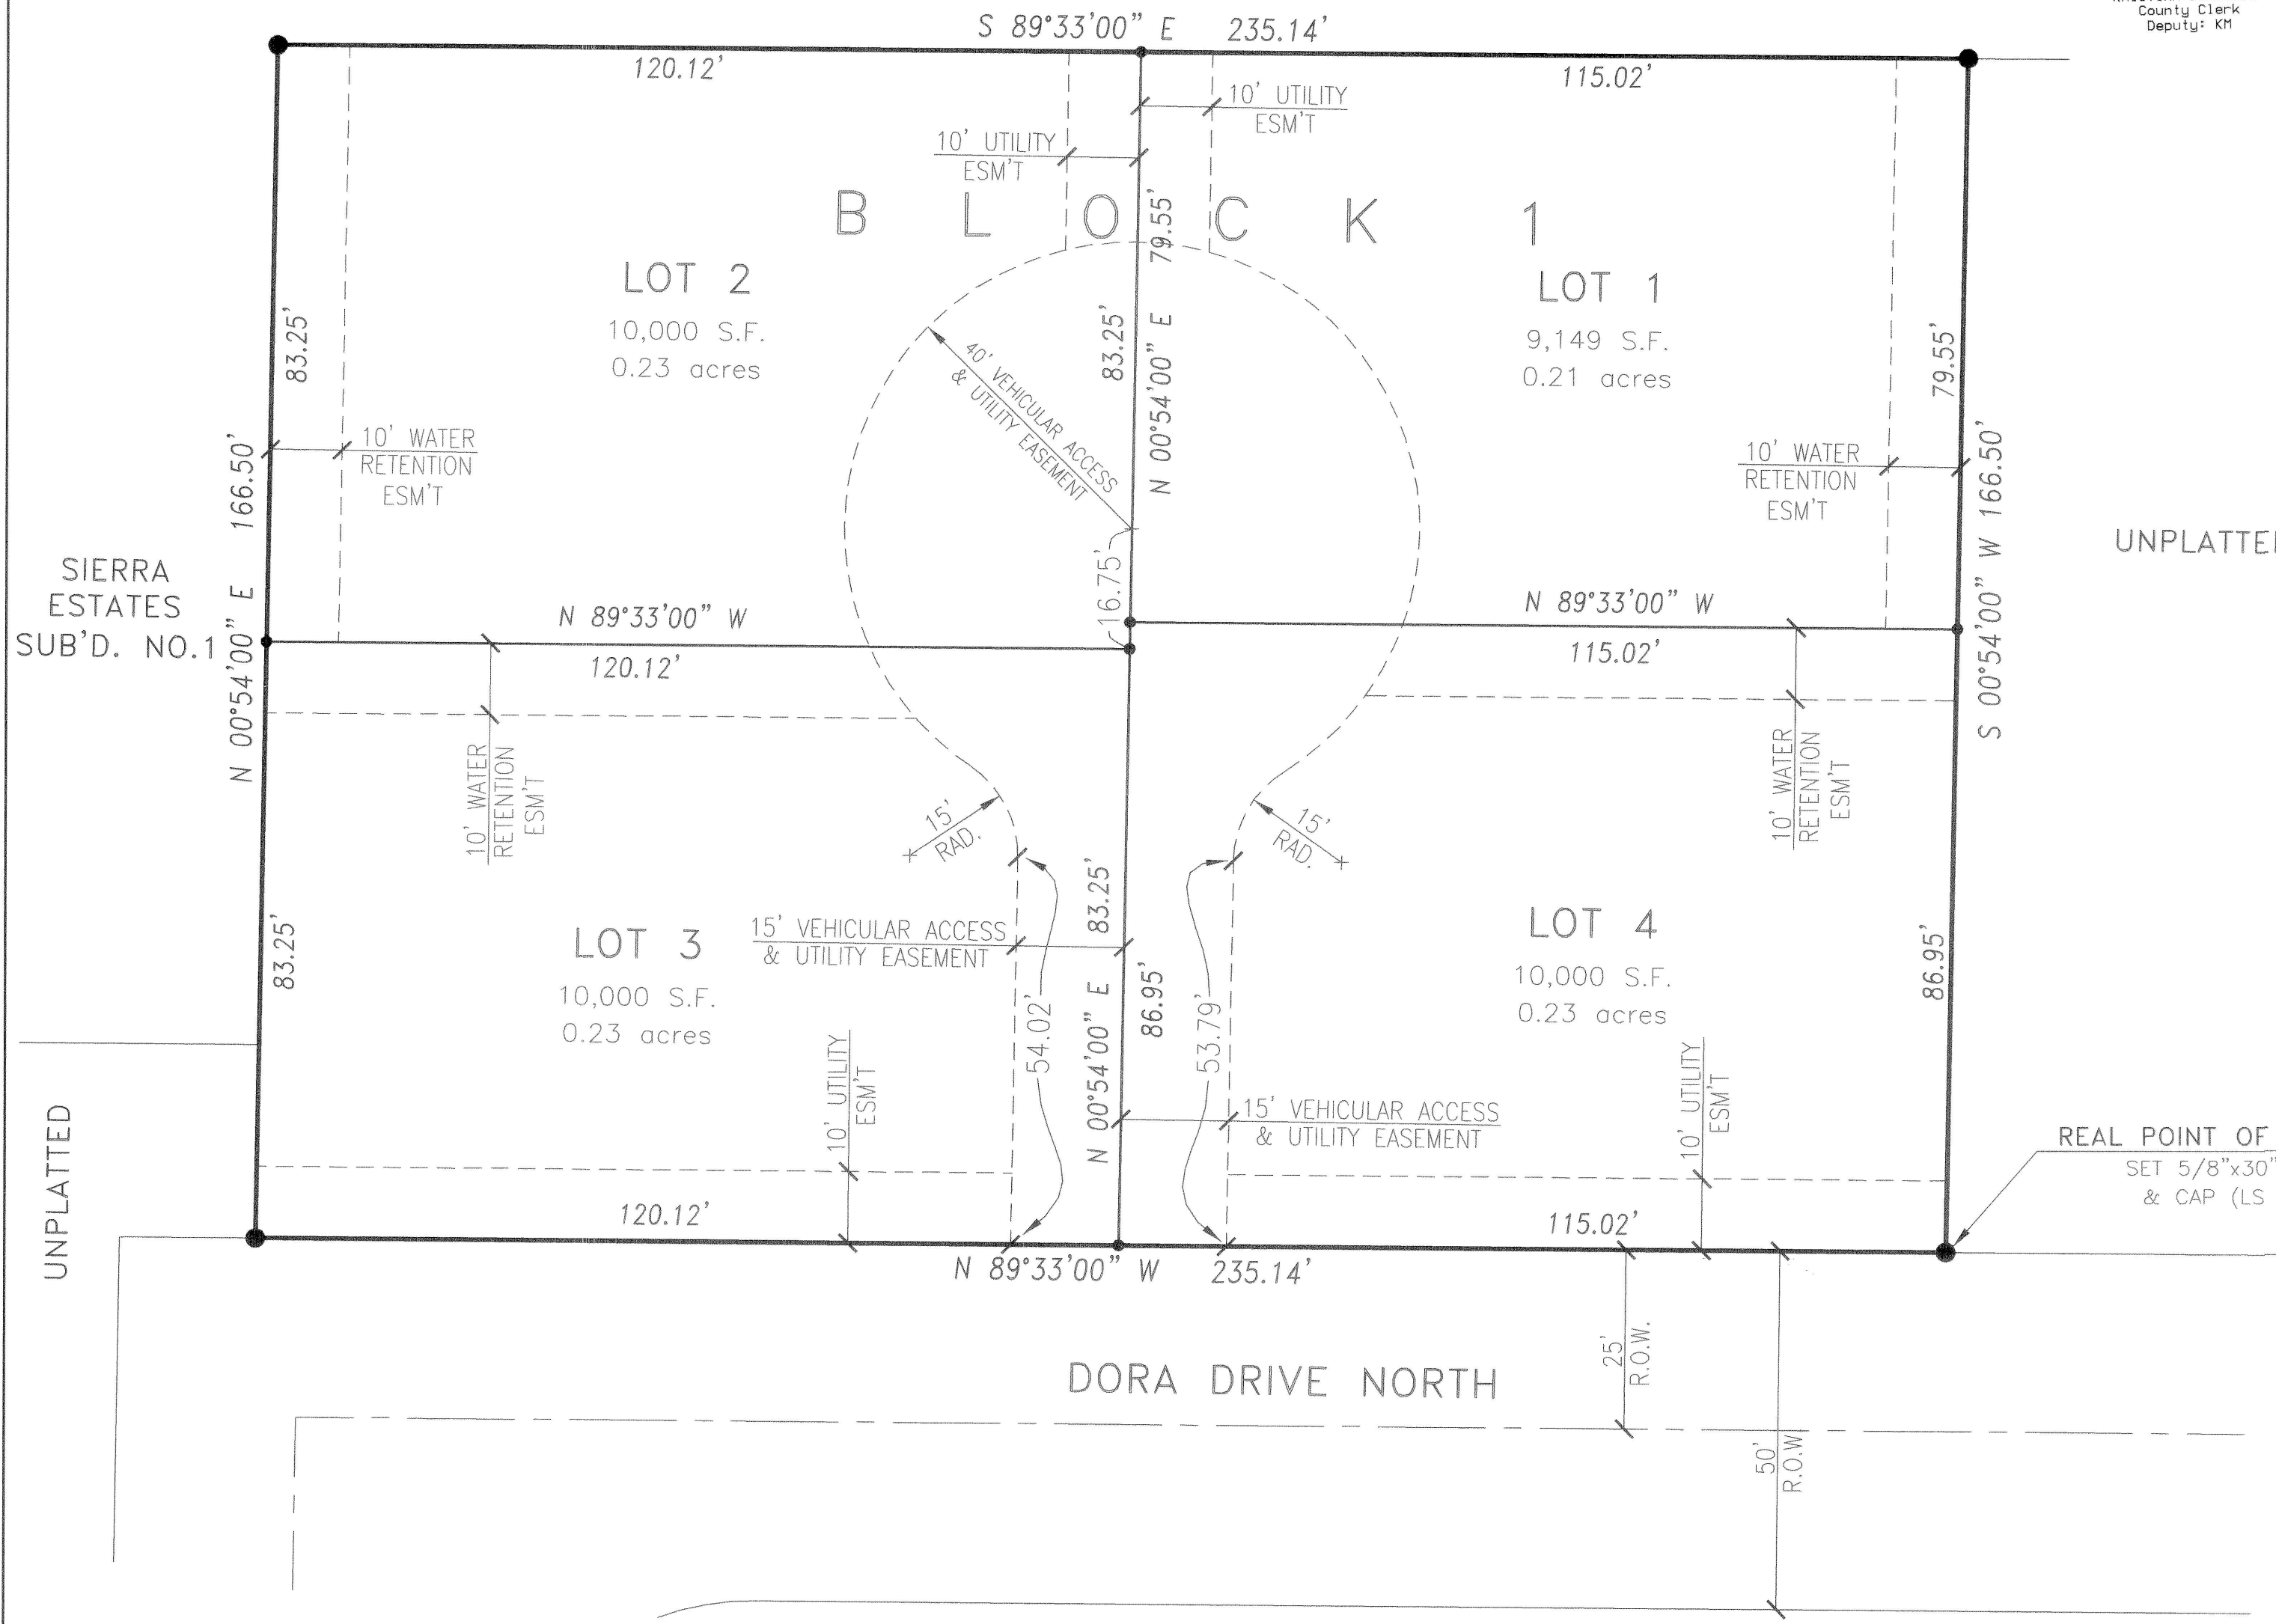

SIERRA  
ESTATES  
SUB'D. NO.1

UNPLATTED

DORA DRIVE NORTH

## HEALTH CERTIFICATE

Sanitary restrictions as required by Idaho Code, Title 50, Chapter 13 have been satisfied based on the DEQ approval of the design plans and specifications and the conditions imposed on the developer for continued satisfaction of sanitary restrictions. Buyer is cautioned that at the time of this approval, no drinking water or sewer/septic facilities were constructed. Building construction can be allowed with appropriate building permits if drinking water or sewer facilities have since been constructed or if the developer is simultaneously constructing those facilities. If the developer fails to construct facilities or meet the other conditions of DEQ, then sanitary restrictions are in force, in accordance with Section 50-1326, Idaho Code, and no construction of any building or shelter requiring drinking water or sewer/septic facilities shall be allowed.

Date: Sept 27, 2004

District Health Department, EHS

## LEGEND

SUBDIVISION BOUNDARY LINE

LOT LINE

ROADWAY CENTERLINE

EASEMENT LINE


SET 1/2"x24" REBAR AND CAP (LS 1000)

SET 5/8"x30" REBAR AND CAP (LS 1000)

NEBEKER  
SUBDIVISION

**EHM** Engineers Inc.  
ENGINEERS/SURVEYORS/PLANNERS

## VICINITY MAP

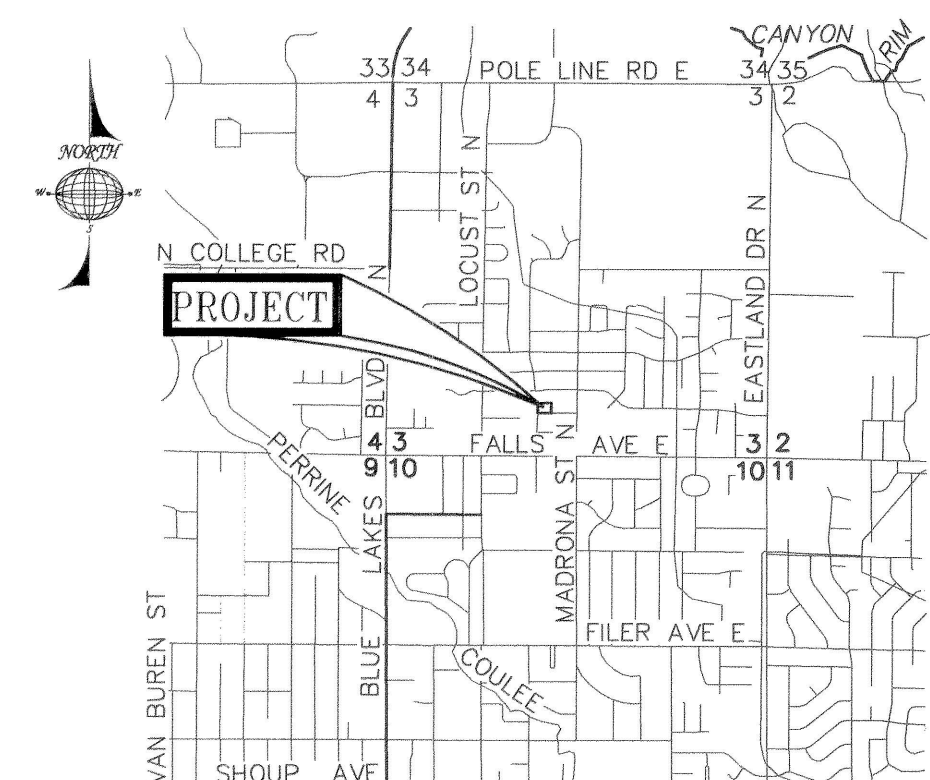

FALLS AVE. E.

FOUND BRASS  
CAP MONUMENT  
SOUTH 1/4  
CORNER SEC. 3  
CP# 1998-019063

