
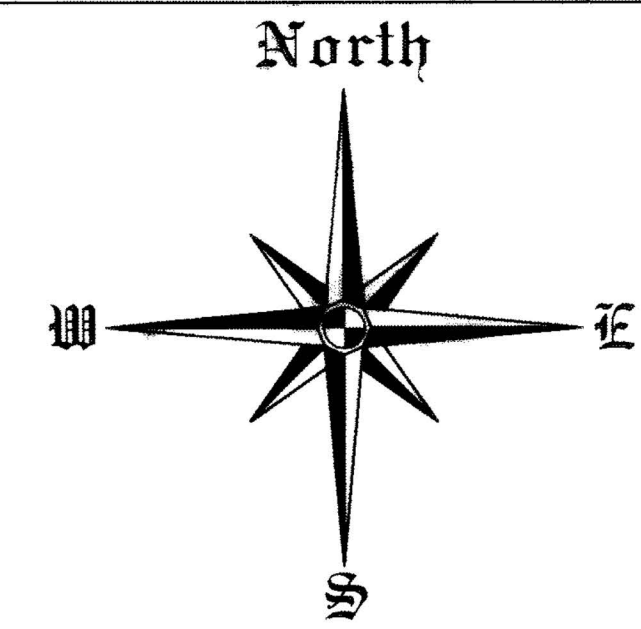


E-A SUBDIVISION

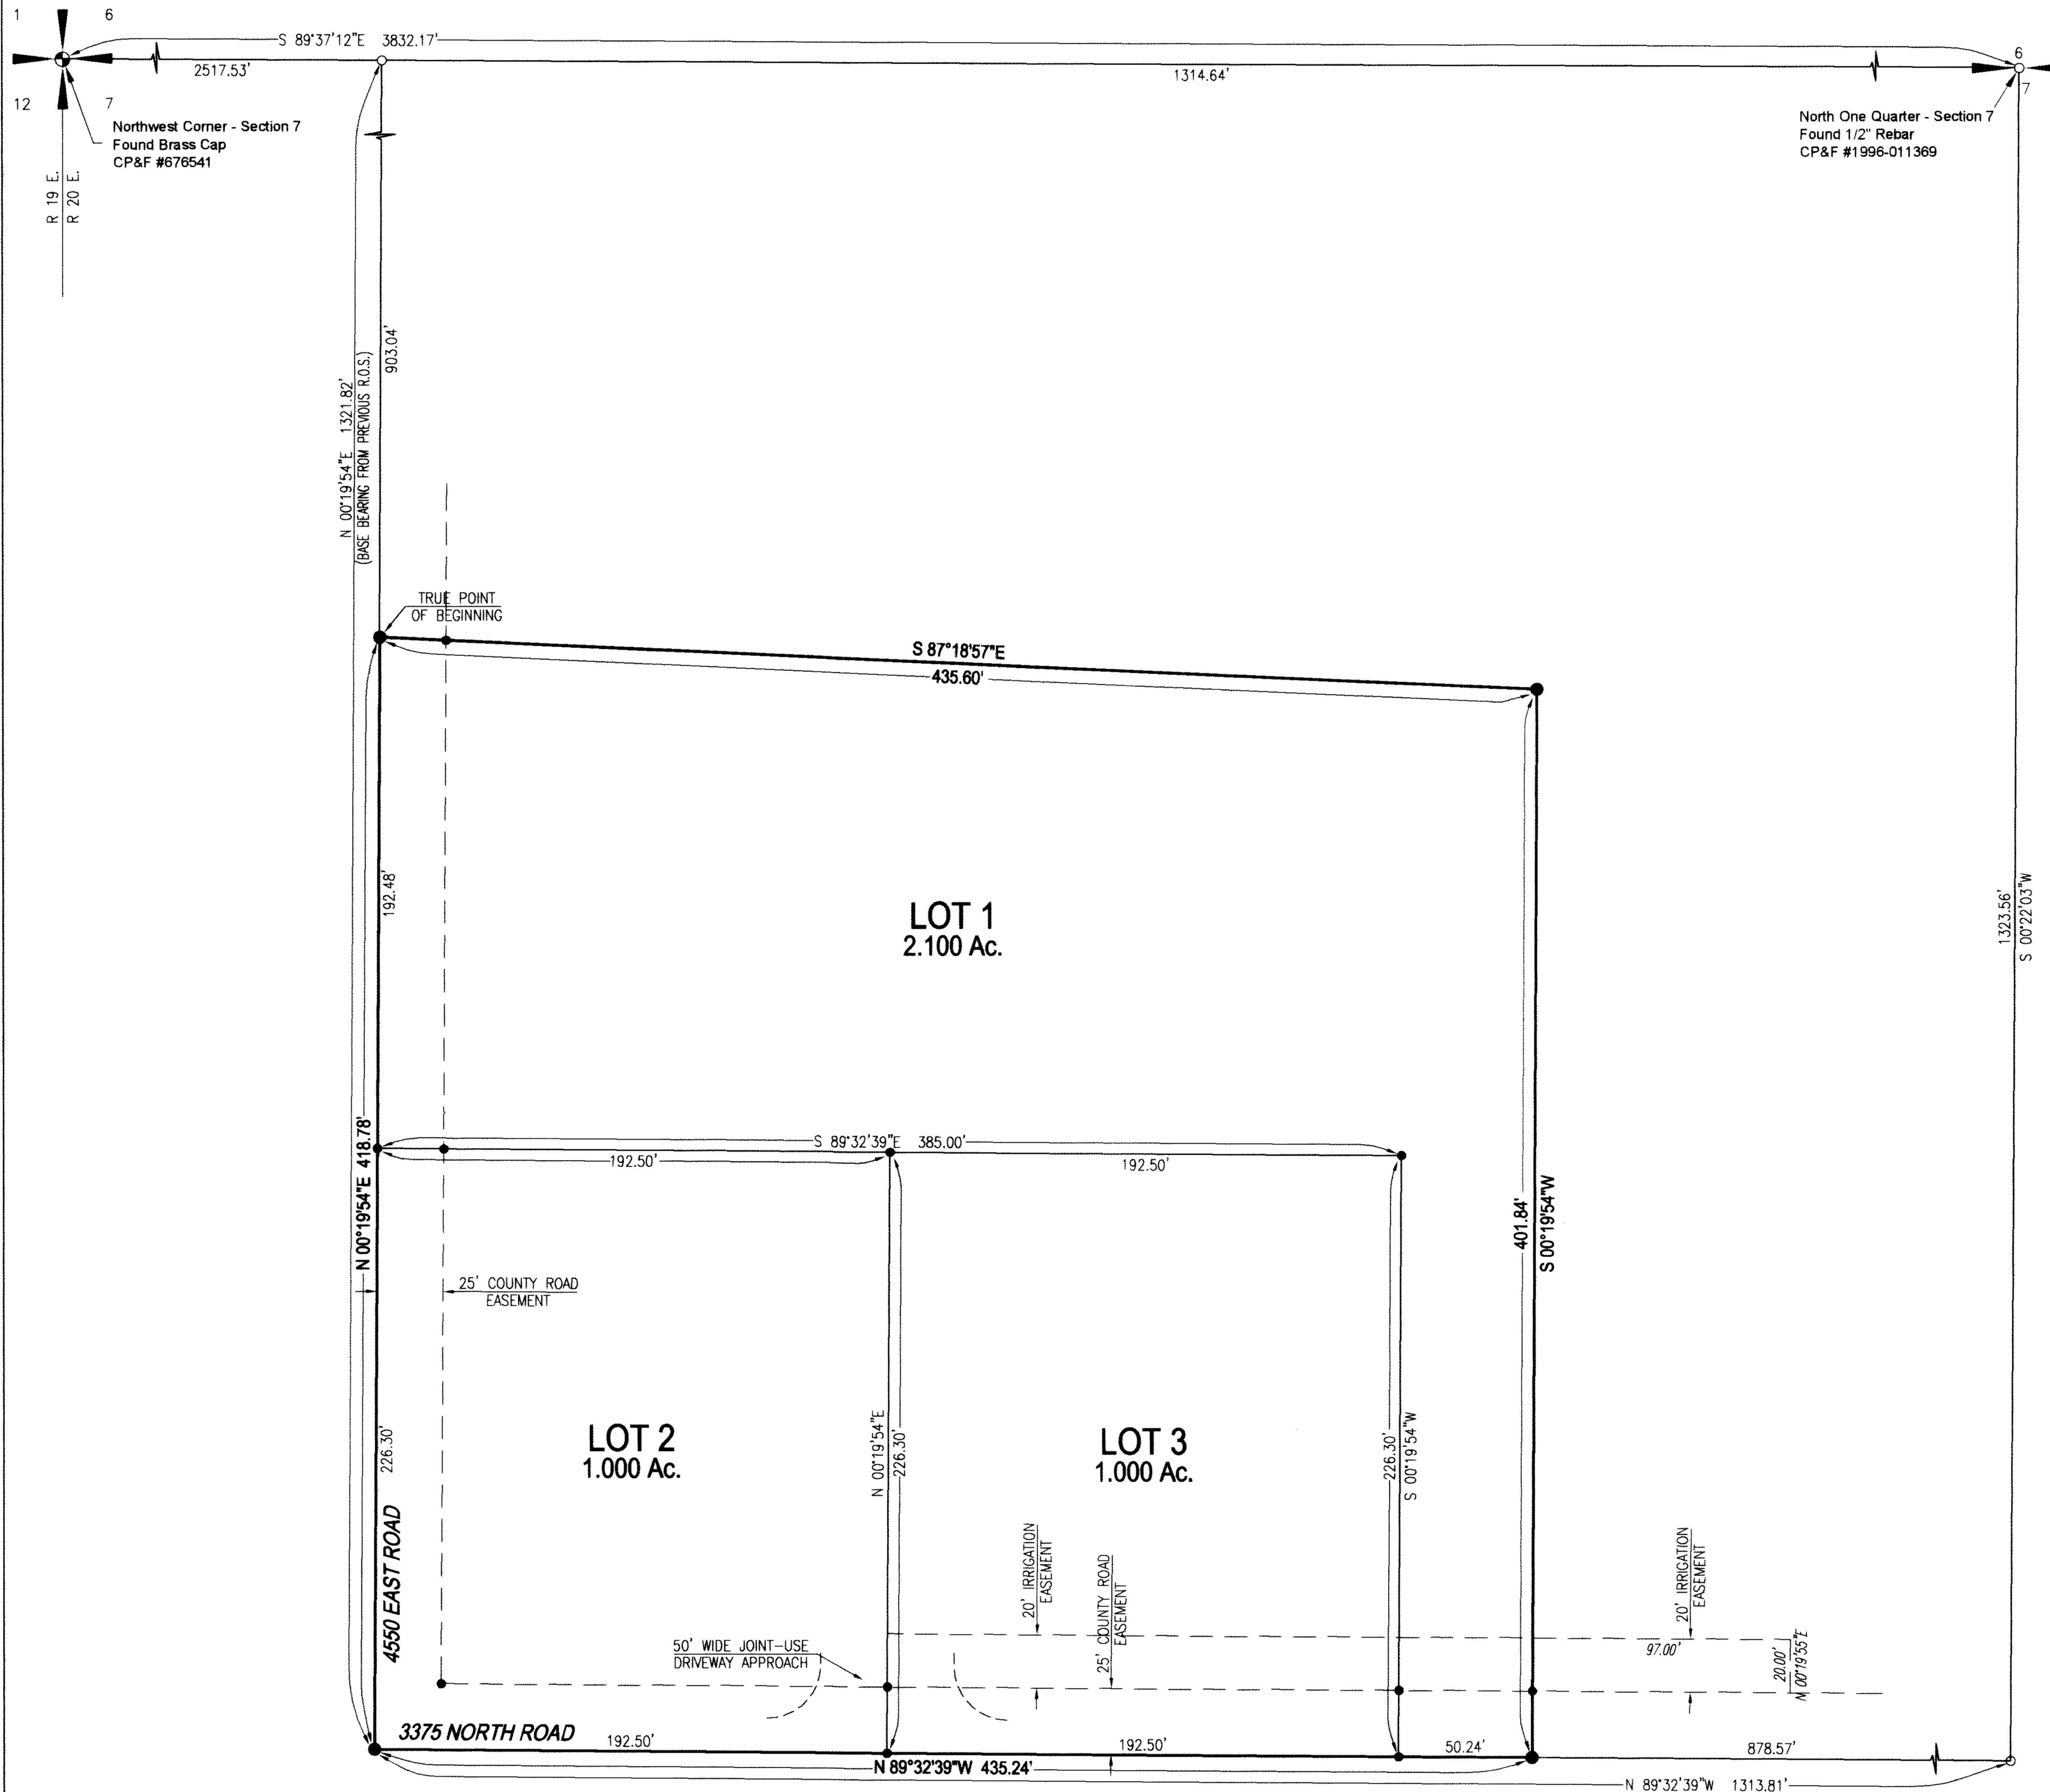

SCALE
1" = 50'

LOCATED IN
NE⁴ NW⁴ SECTION 7,
TOWNSHIP 11 SOUTH,
RANGE 20 EAST,
BOISE MERIDIAN
TWIN FALLS COUNTY, IDAHO
2009

LEGEND

SUBDIVISION BOUNDARY

EASEMENT LINE


FOUND BRASS CAP

FOUND 1/2" STEEL PIN

SET 5/8" REBAR & CAP

SET 1/2" REBAR & CAP

TWIN FALLS COUNTY
RECORDED FOR:
ALL POINTS LAND SURVEYING
12:24:46 pm 03-20-2009
2009-006042
MC. PAGES: 2 FEE: \$22.00
KRISTINA GLASCOCK
COUNTY CLERK
DEPUTY: HUNTER

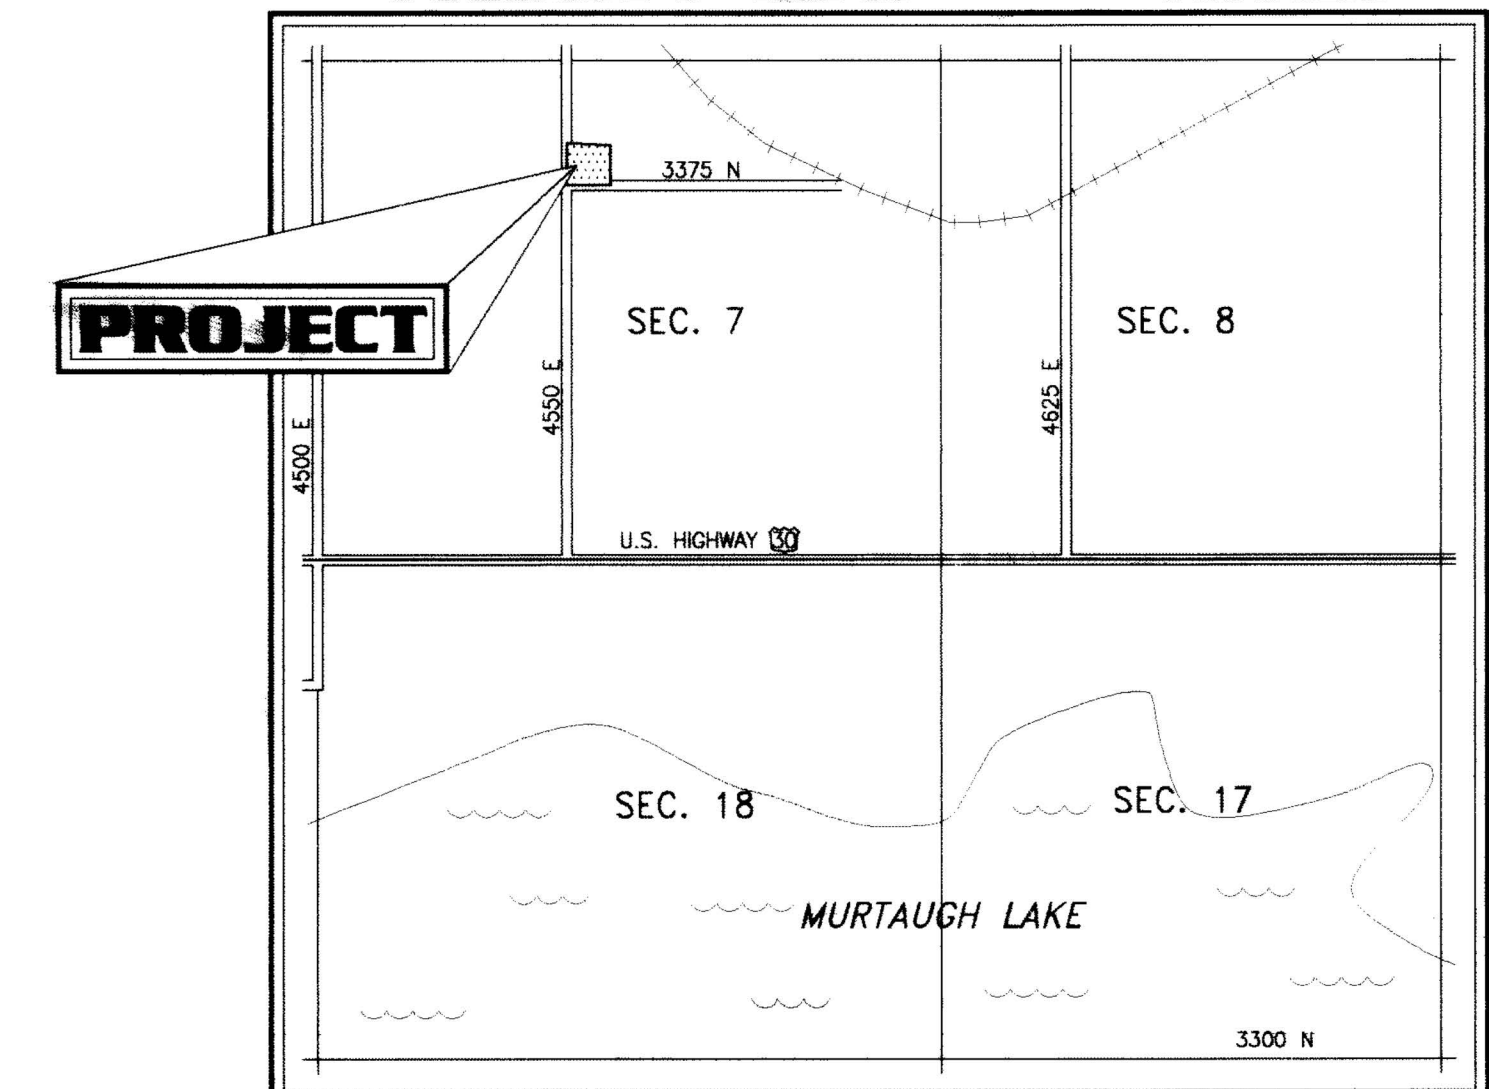
VICINITY MAP N.T.S.

HEALTH CERTIFICATE

SANITARY RESTRICTIONS AS REQUIRED BY IDAHO CODE, TITLE 50, CHAPTER 1-1, SHALL BE SATISFIED BASED ON THE DEQ APPROVAL OF THE DESIGN PLANS AND SPECIFICATIONS AND THE CONDITIONS IMPOSED ON THE DEVELOPER FOR CONTINUED SATISFACTION OF THE SANITARY RESTRICTIONS. BUYER IS CAUTIONED THAT AT THE TIME OFF THIS APPROVAL, NO DRINKING WATER OR SEWER/SEPTIC FACILITIES WERE CONSTRUCTED. BUILDING CONSTRUCTION CAN BE ALLOWED WITH APPROPRIATE BUILDING PERMITS IF DRINKING WATER OR SEWER FACILITIES HAVE SINCE BEEN CONSTRUCTED OR IF THE DEVELOPER IS SIMULTANEOUSLY CONSTRUCTING THOSE FACILITIES. IF THE DEVELOPER FAILS TO CONSTRUCT FACILITIES OR MEET THE OTHER CONDITIONS OF DEQ, THEN SANITARY RESTRICTIONS MAY BE REIMPOSED, IN ACCORDANCE WITH SECTION 500-1326, IDAHO CODE, BY THE ISSUANCE OF A CERTIFICATE OF DISAPPROVAL, AND NO CONSTRUCTION OF ANY BUILDING OR SHELTER REQUIRING DRINKING WATER OR SEWER/SEPTIC FACILITIES SHALL BE ALLOWED.

NOTES:

1. INDIVIDUAL LOT OWNERS WILL BE RESPONSIBLE FOR STORM WATER RETENTION ON THEIR OWN LOT. STORM WATER RETENTION OF ROADWAYS PROVIDED EITHER SIDE OF ROADWAYS.
2. LOTS WITHIN THIS SUBDIVISION SHALL BE SERVED BY THE CITY OF MURTAUGH DOMESTIC WATER SYSTEM AND SEWER SYSTEM.

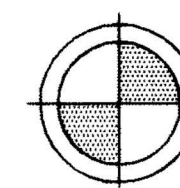

ALL POINTS LAND SURVEYING
JOHN ROOT - P.L.S. #889
SURVEYING - CONSTRUCTION MANAGEMENT

REHS, SOUTH CENTRAL PUBLIC HEALTH DISTRICT

Mar 13 2009
DATE