
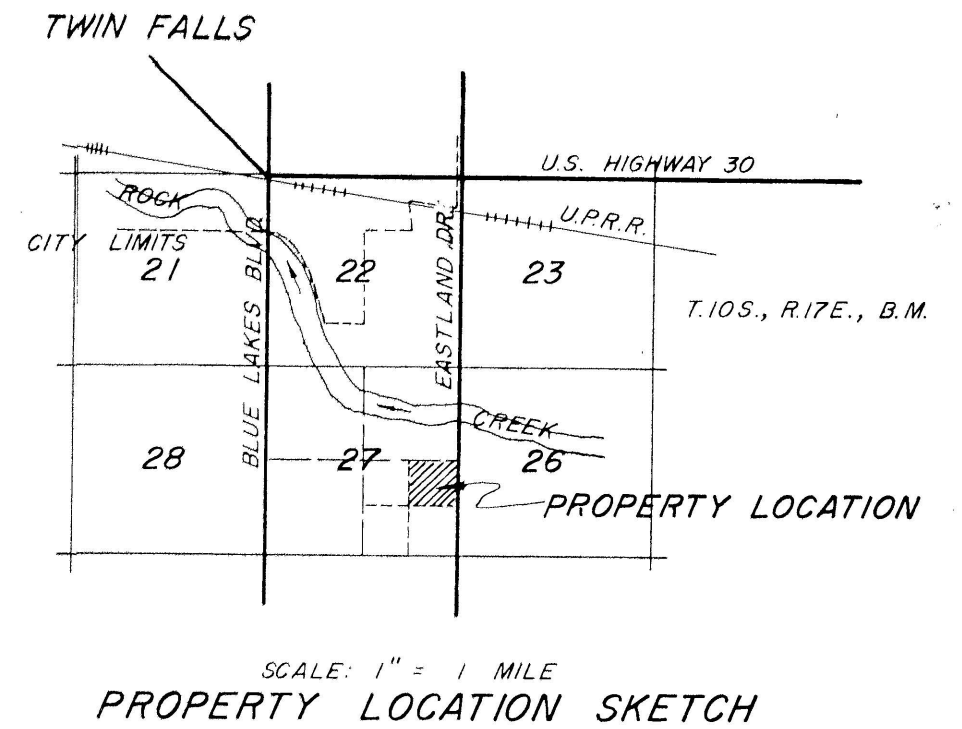


EASTLAND ESTATES
 PART NE⁴ SE⁴ SEC. 27, T. 10S., R. 17E., B.M.
 TWIN FALLS COUNTY, IDAHO
 CONTAINS 21.68 ACRES

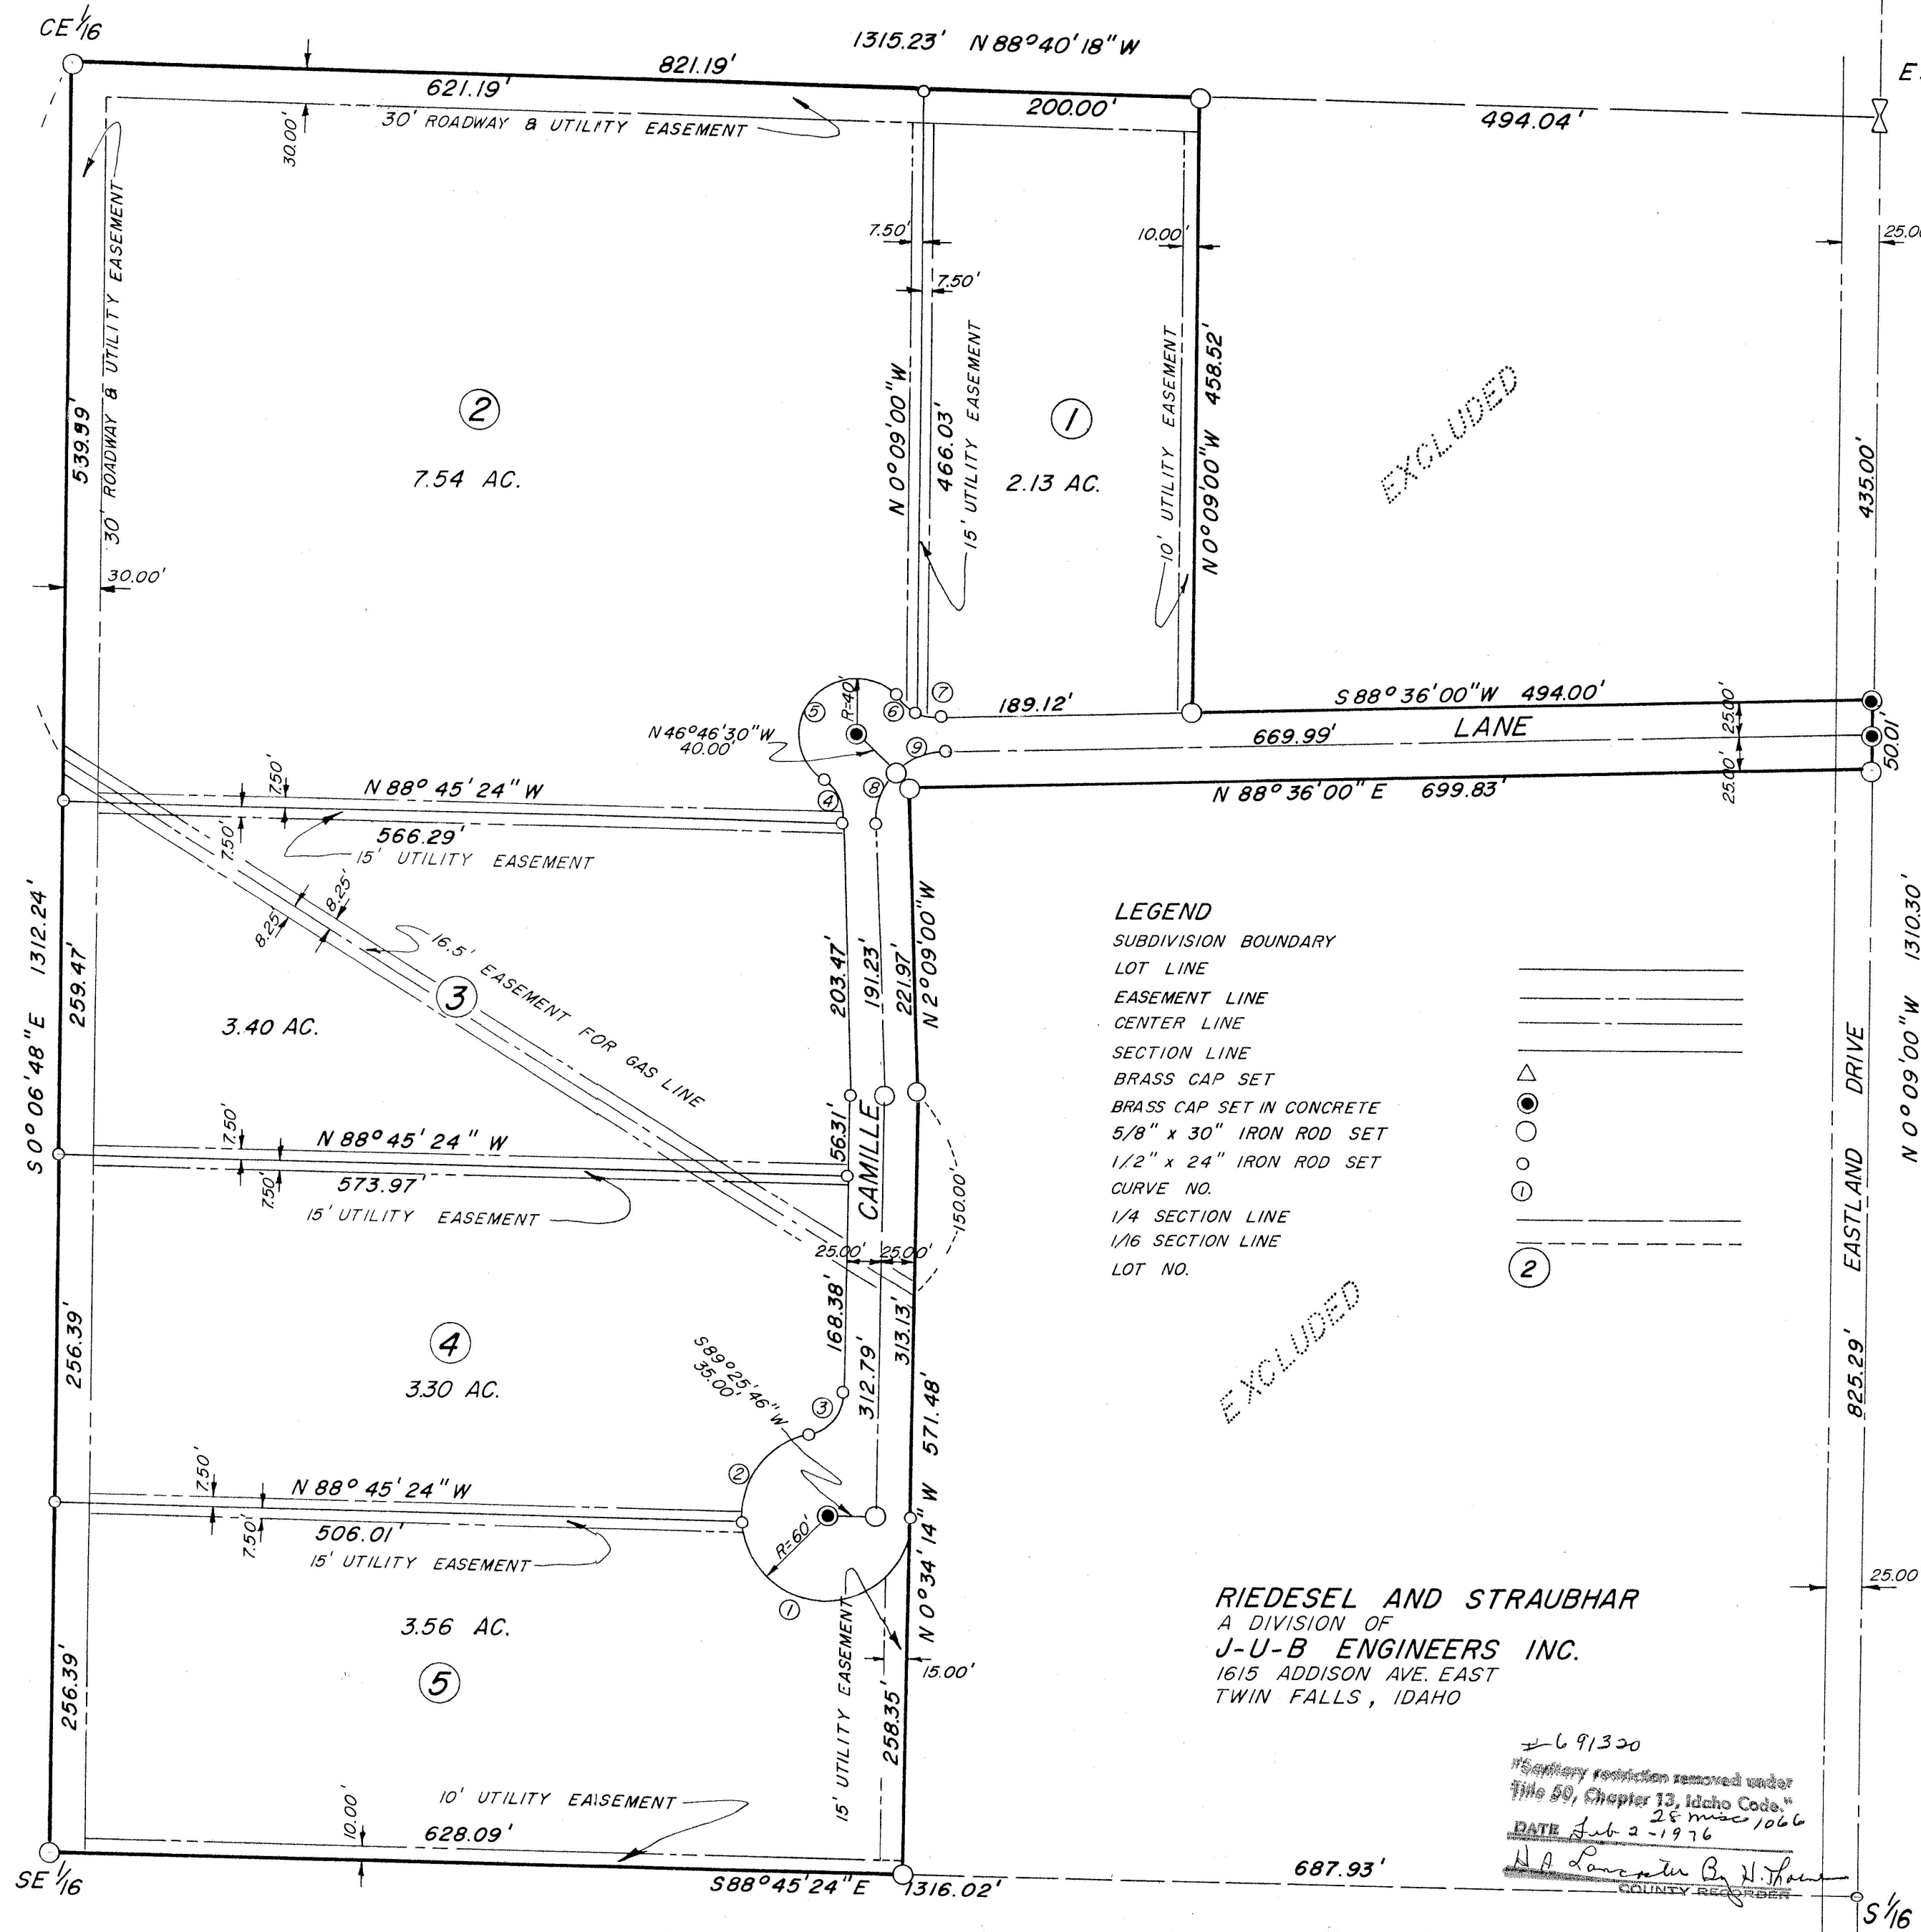

SCALE: 1" = 100'

CURVE DATA

NO.	RADIUS	CENT. ANGLE	TANGENT LENGTH	CHORD	CHORD BEARING
①	60.00'	181° 48' 50"	190.40'	119.99'	N 89° 39' 49" W
②	60.00'	75° 20' 47"	46.33'	78.90'	N 38° 55' 00" E
③	30.00'	77° 09' 37"	23.93'	40.40'	N 38° 00' 35" E
④	30.00'	51° 49' 27"	14.58'	27.14'	N 28° 03' 43" W
⑤	40.00'	194° 23' 50"	135.71'	79.37'	N 43° 13' 28" E
⑥	30.00'	30° 41' 23"	8.23'	16.07'	S 54° 55' 18" E
⑦	30.00'	21° 08' 00"	5.60'	11.07'	S 80° 50' 00" E
⑧	55.00'	45° 22' 30"	22.99'	43.56'	N 20° 32' 15" E
⑨	55.00'	45° 22' 30"	22.99'	43.56'	N 65° 54' 45" E

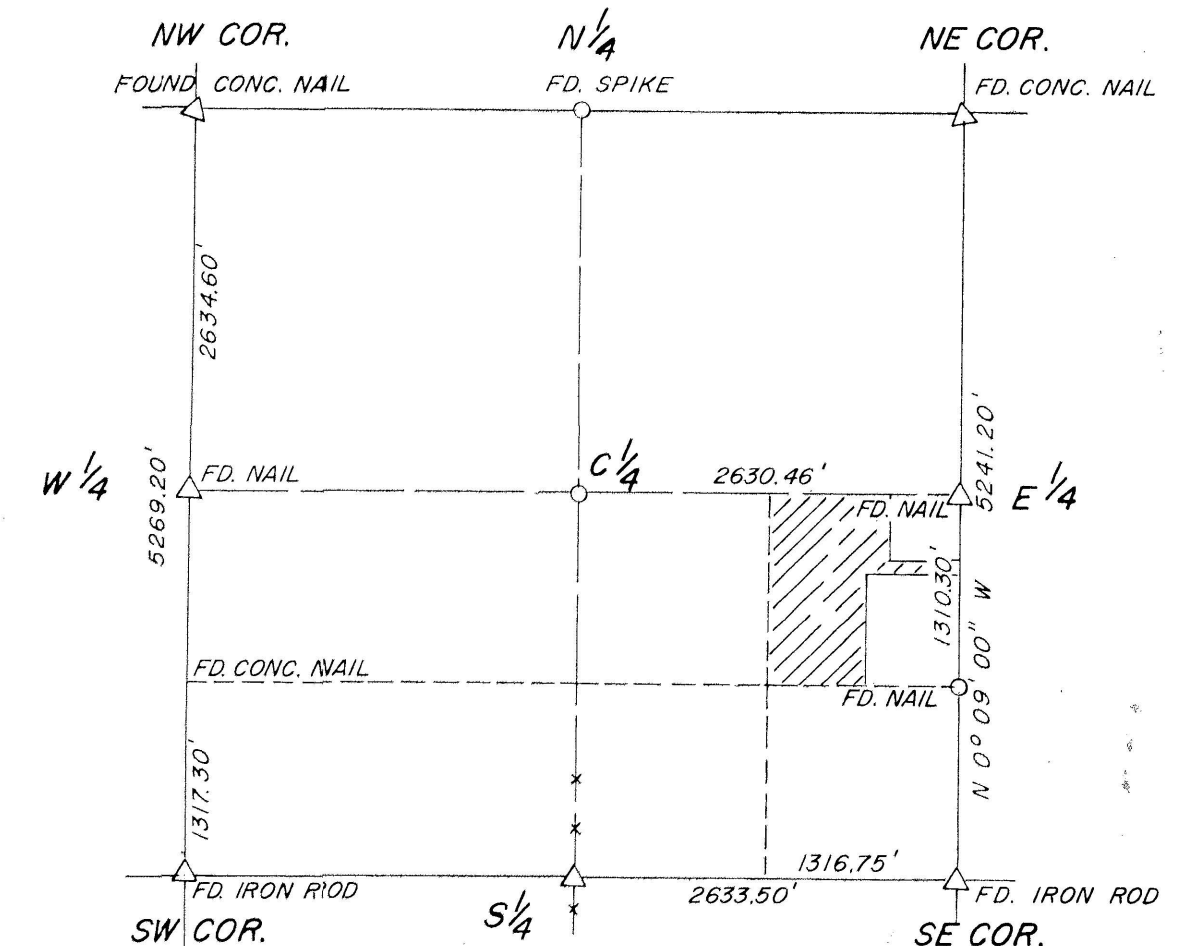


DIAGRAM OF SECTION 27

Twin Falls County, Idaho

Recorded for:

RIEDEL & STRAUBHAR

DWN. BY R. BUSK SHT. 1 OF 2

09:00:00 am Aug. 30, 1971

0000 - 623996