


EASTLAND HEIGHTS SUBDIVISION

GREEN TREE ESTATES WEST

LOCATED IN
A PORTION OF THE NW1/4SW1/4NW1/4
SECTION 14, T.10 S., R.17 E., B.M.
TWIN FALLS COUNTY, IDAHO
2000

Twin Falls County, Idaho
Recorded for:
EHM ENGINEERS
10:39am May 10, 2000
2000-006907
No. of Pages: 3 Fee: \$93.00
ROBERT S. FORT
Ex-Officio Recorder
Deputy: SL

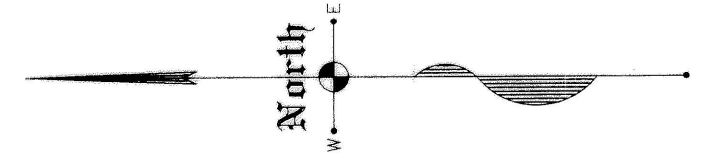

0 25 50 100
SCALE IN FEET

HEALTH CERTIFICATE

Sanitary restrictions as required by Idaho Code Title 50, Chapter 13, have been satisfied. Sanitary restrictions may be reimposed, in accordance with Idaho Code Title 50, Chapter 13, Section 50-1326, by the issuance of a certificate of disapproval.

APR 25, 2000
Date:

South Central District Health Dept., EHS



CURVE	DELTA	RADIUS	ARC	CHORD	TANGENT	CHORD BRG
1	88°49'38"	20.00	31.01	27.99	19.59	N 44°33'30"W
2	91°10'22"	20.00	31.83	28.57	20.41	S 45°26'30"W
3	46°40'28"	50.00	40.73	39.61	21.57	S 41°08'30"W
4	31°00'06"	20.00	10.82	10.69	5.55	S 15°38'44"E
5	64°37'25"	20.00	22.56	21.38	12.65	N 32°10'01"E
6	47°35'17"	50.00	41.53	40.34	22.05	N 66°03'05"E
7	59°04'07"	50.00	51.55	49.29	28.33	S 11°43'47"E
8	9°39'00"	50.00	8.42	8.41	4.22	N 26°19'17"W
9	63°45'14"	50.00	55.64	52.81	31.09	N 10°22'50"E
10	48°53'26"	50.00	42.67	41.38	22.73	S 65°42'34"E

LEGEND

SUBDIVISION BOUNDARY LINE	———
STREET CENTERLINE	———
EASEMENT LINE	---
SET 1/2"x24" REBAR & CAP (CAP L.S. 1000)	•
SET 5/8"x30" REBAR & CAP (CAP L.S. 1000)	•
FOUND 5/8" REBAR (CAP L.S. 1000)	⊙

NOTE: SEE "GREEN TREE ESTATES" SUBDIVISION
PLAT FOR BREAKDOWN OF SECTION 14.

VICINITY SKETCH

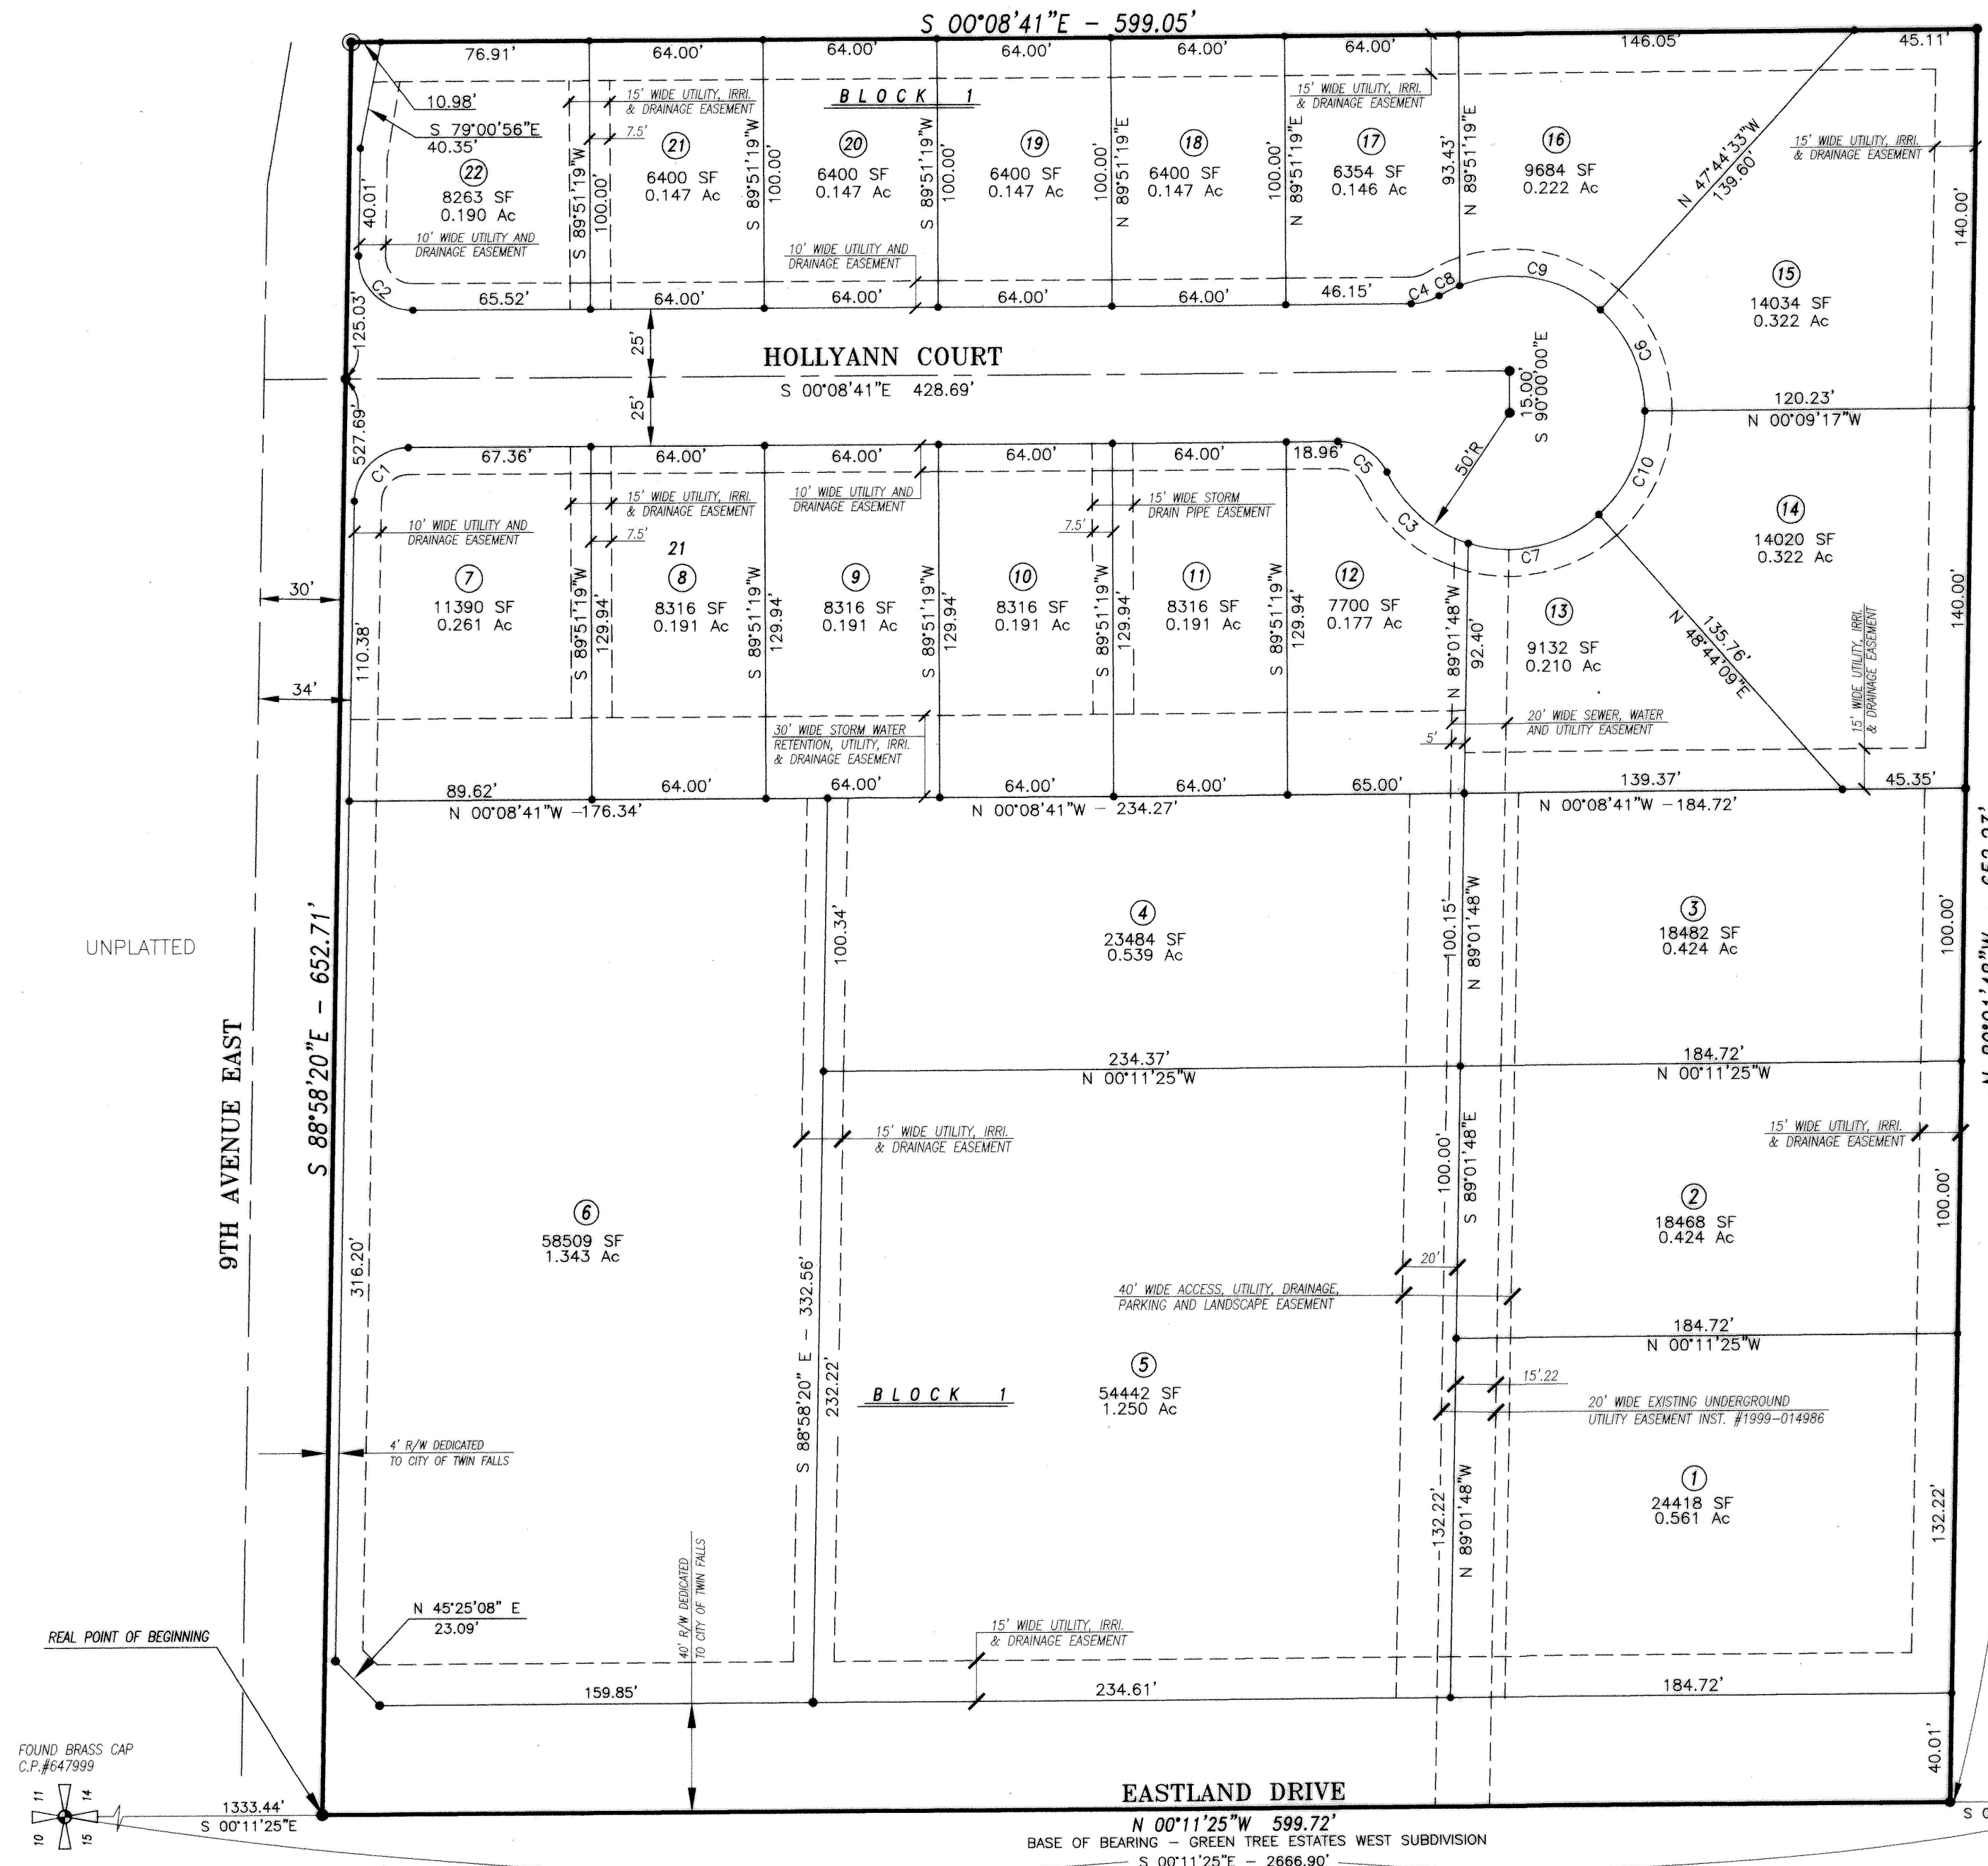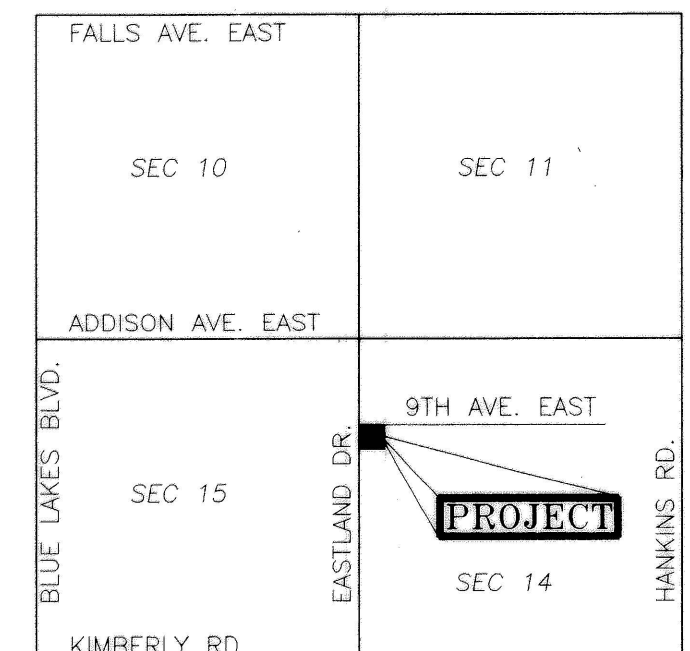

EHM Engineers, Inc.
ENGINEERS/SURVEYORS/PLANNERS

WILLS SUBDIVISION
NO. 2

MARTIN SUBDIVISION