


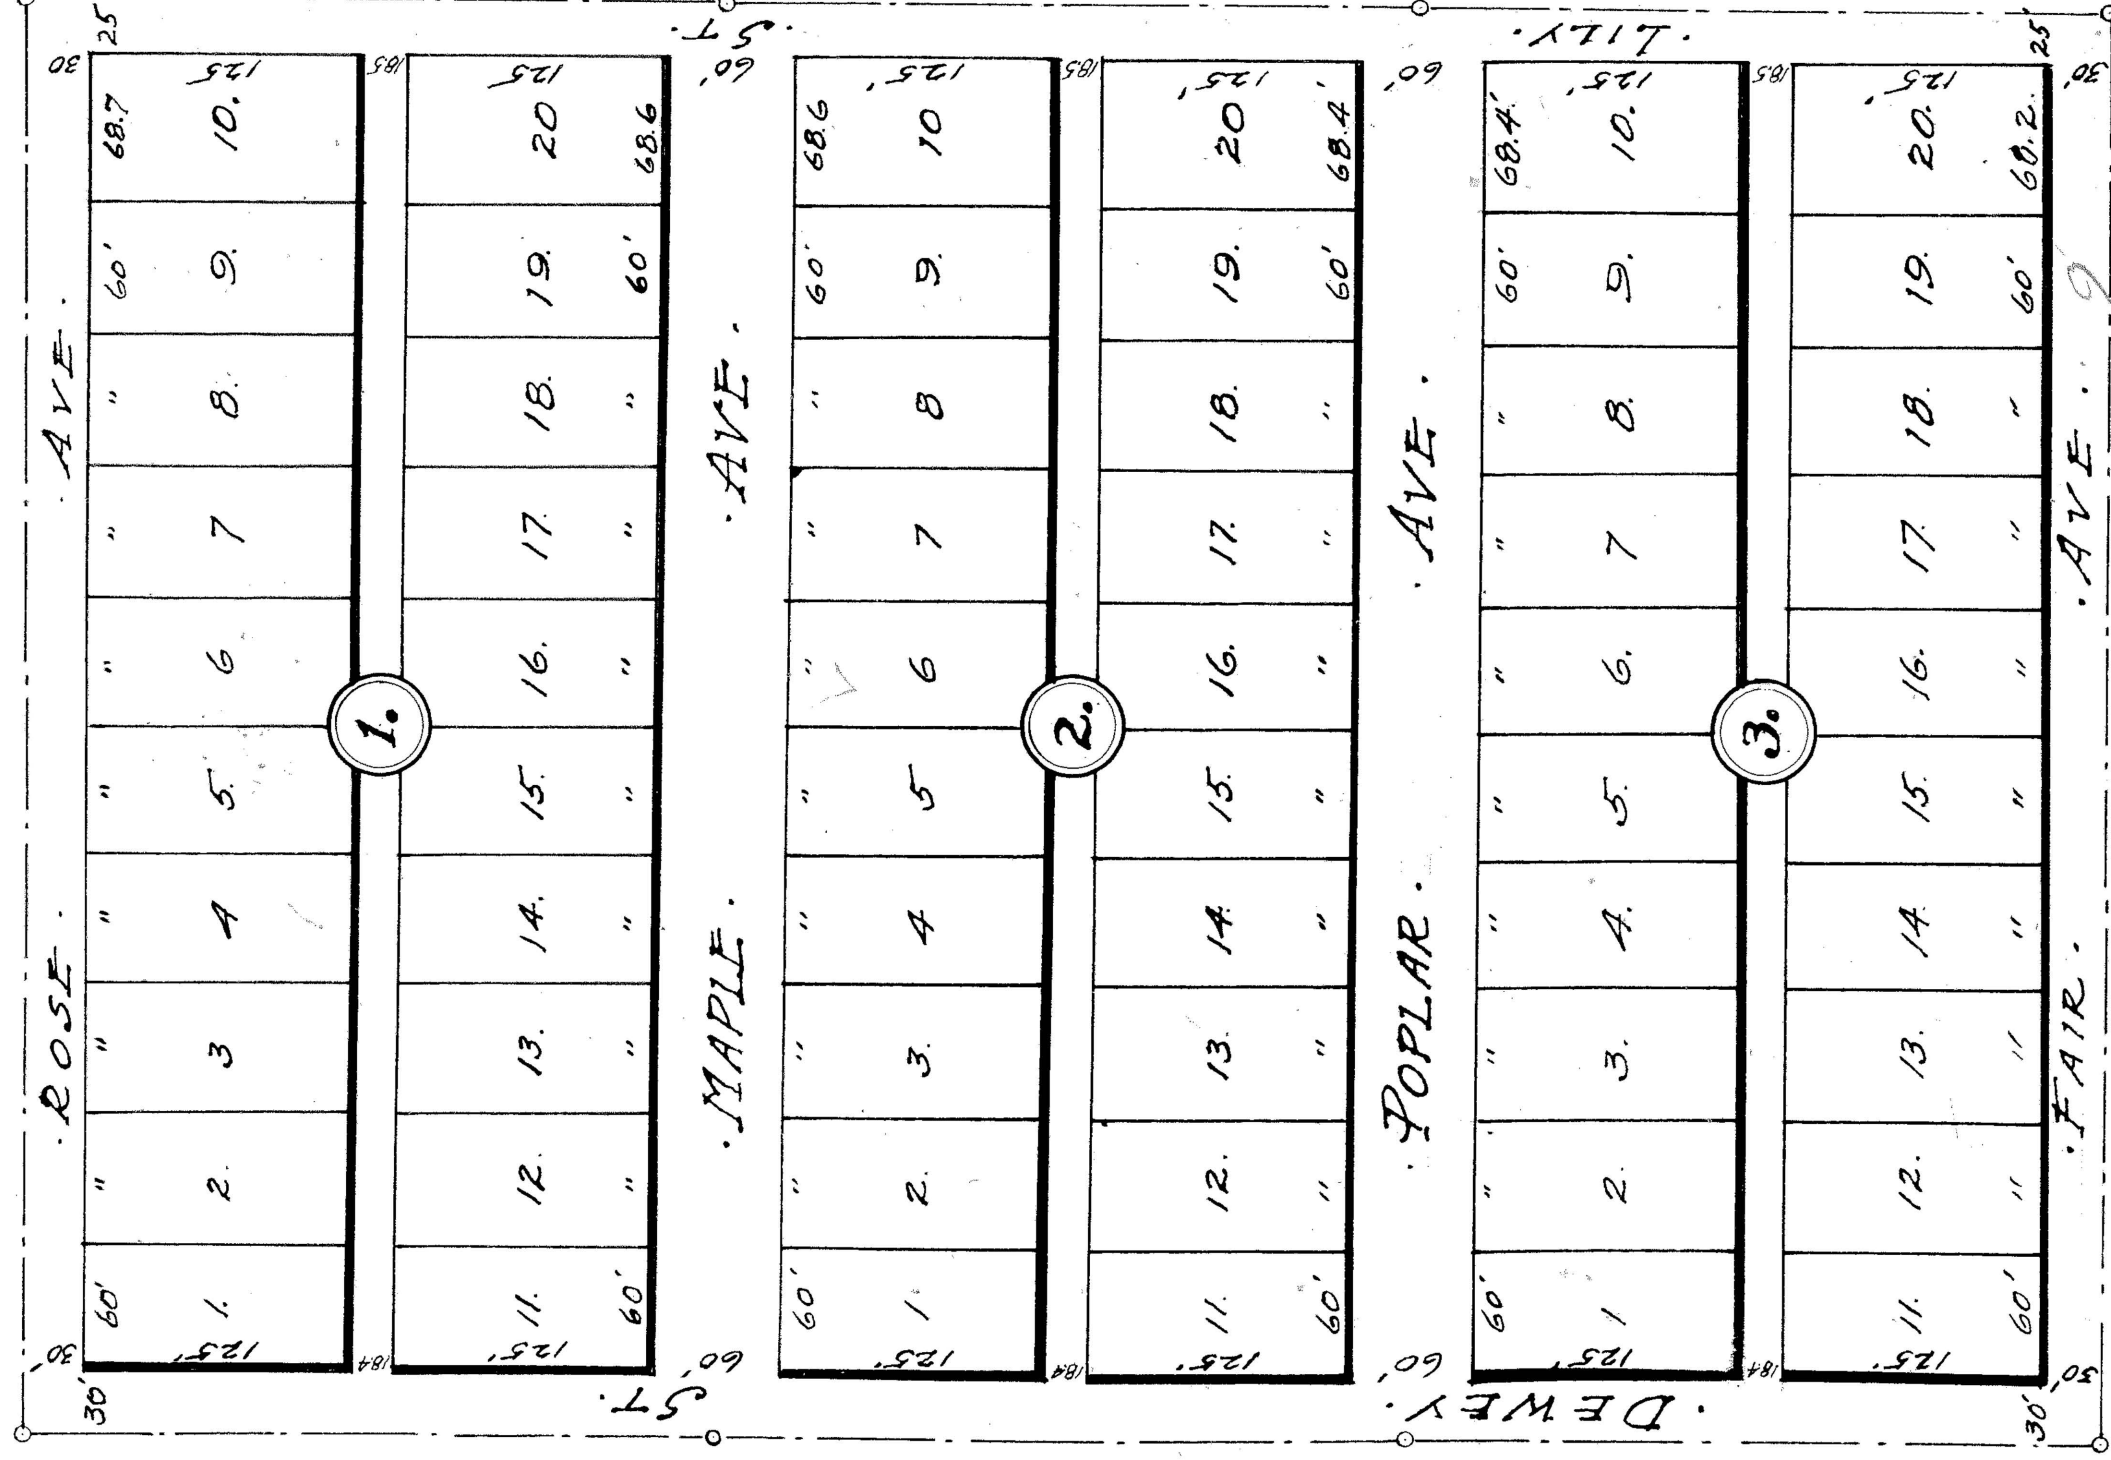

PLAT OF
EAST LAWN
SUB-DIVISION
TWIN FALLS, IDAHO

"This drawing is to be used for reference purposes only, and the county is not responsible for any inaccuracies herein contained."

State of Idaho,
County of Twin Falls } s.s.

KNOW ALL MEN BY THESE PRESENTS, That I, the undersigned, do hereby certify that the following is a true and correct description of the land included in the EAST LAWN SUB-DIVISION to Twin Falls, Idaho, which is included herewith, said land being known and described as blocks four (4) and six (6) Jones Addition to Twin Falls, including that portion of Violet Ave. lying between said blocks. And I do further certify that it is my intention to include the same in said plat thereof and that in consideration of the filing of said plat by the County Recorder of Twin Falls, County Idaho, and the acceptance by the public of said streets shown on said plat, do hereby give and grant to the public forever in fee simple, such portion of said premises plotted as are on said plat set aside for streets for public use forever.

R. W. JONES.

State of Idaho,
County of Twin Falls } s.s.

On this 21st day of April, 1909, before me C. J. HAHN, a notary public in and for said county, personally appeared _____ known to me to be the person whose name is subscribed to the foregoing dedication of plat, and acknowledged to me that he executed the same.

IN WITNESS WHEREOF, I have hereunto set my name and affixed my official seal the day and year in this certificate first above written.

C. J. HAHN,
Notary Public.

State of Idaho,
County of Twin Falls } s.s.

I hereby certify that I am the person who surveyed blocks four (4) and six (6) Jones Addition to Twin Falls, and that the accompanying plat is a true and correct representation of the same as marked out upon the ground.

CHAS. H. MULL,
Licensed Surveyor.

Subscribed and sworn to before me this 26th day of April, 1909.

C. J. HAHN,
Notary Public.

State of Idaho,
County of Twin Falls } s.s.

I hereby certify that this instrument was filed for record at request of R. W. JONES at 30 minutes past 3 o'clock P.M. this 6th day of May, A.D. 1909, in my office and duly recorded in book 2 - of PLATS at page 12546.

H. T. WEST,

Ex-officio Recorder

Fees \$ 3.50 - Paid

R. H. RAY,
Deputy.

Submitted to Twin Falls Common Council
Accepted and approved May 3, 1909.

C. J. HAHN,
Mayor.

Twin Falls County, Idaho

Recorded for:
FILED (SEE INDEXES)

09:00:00 am

May 01, 1909

0000 - 012546