


ECHO LAKE SUBDIVISION # 1


T. 10 S., R. 18 E. B.M.

SECTION 4

119.42 ACRES

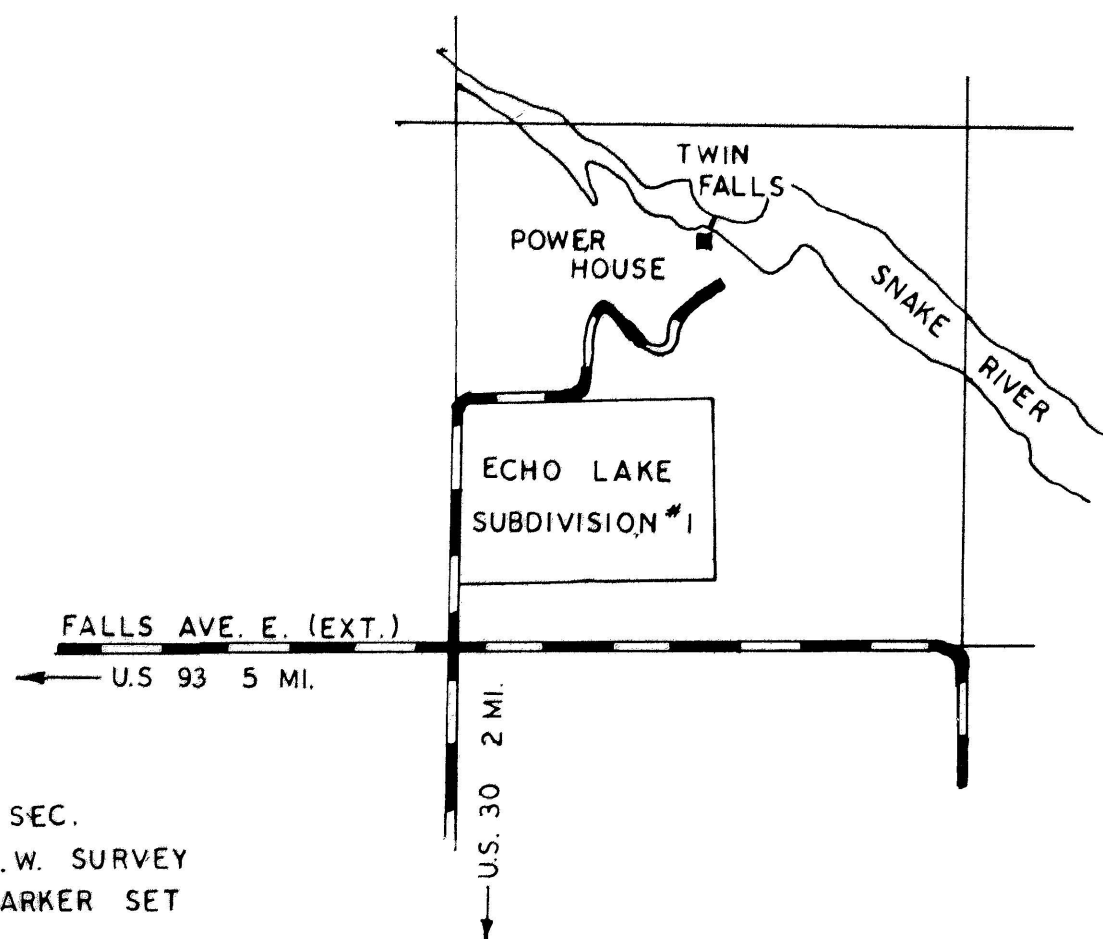

VICINITY SKETCH

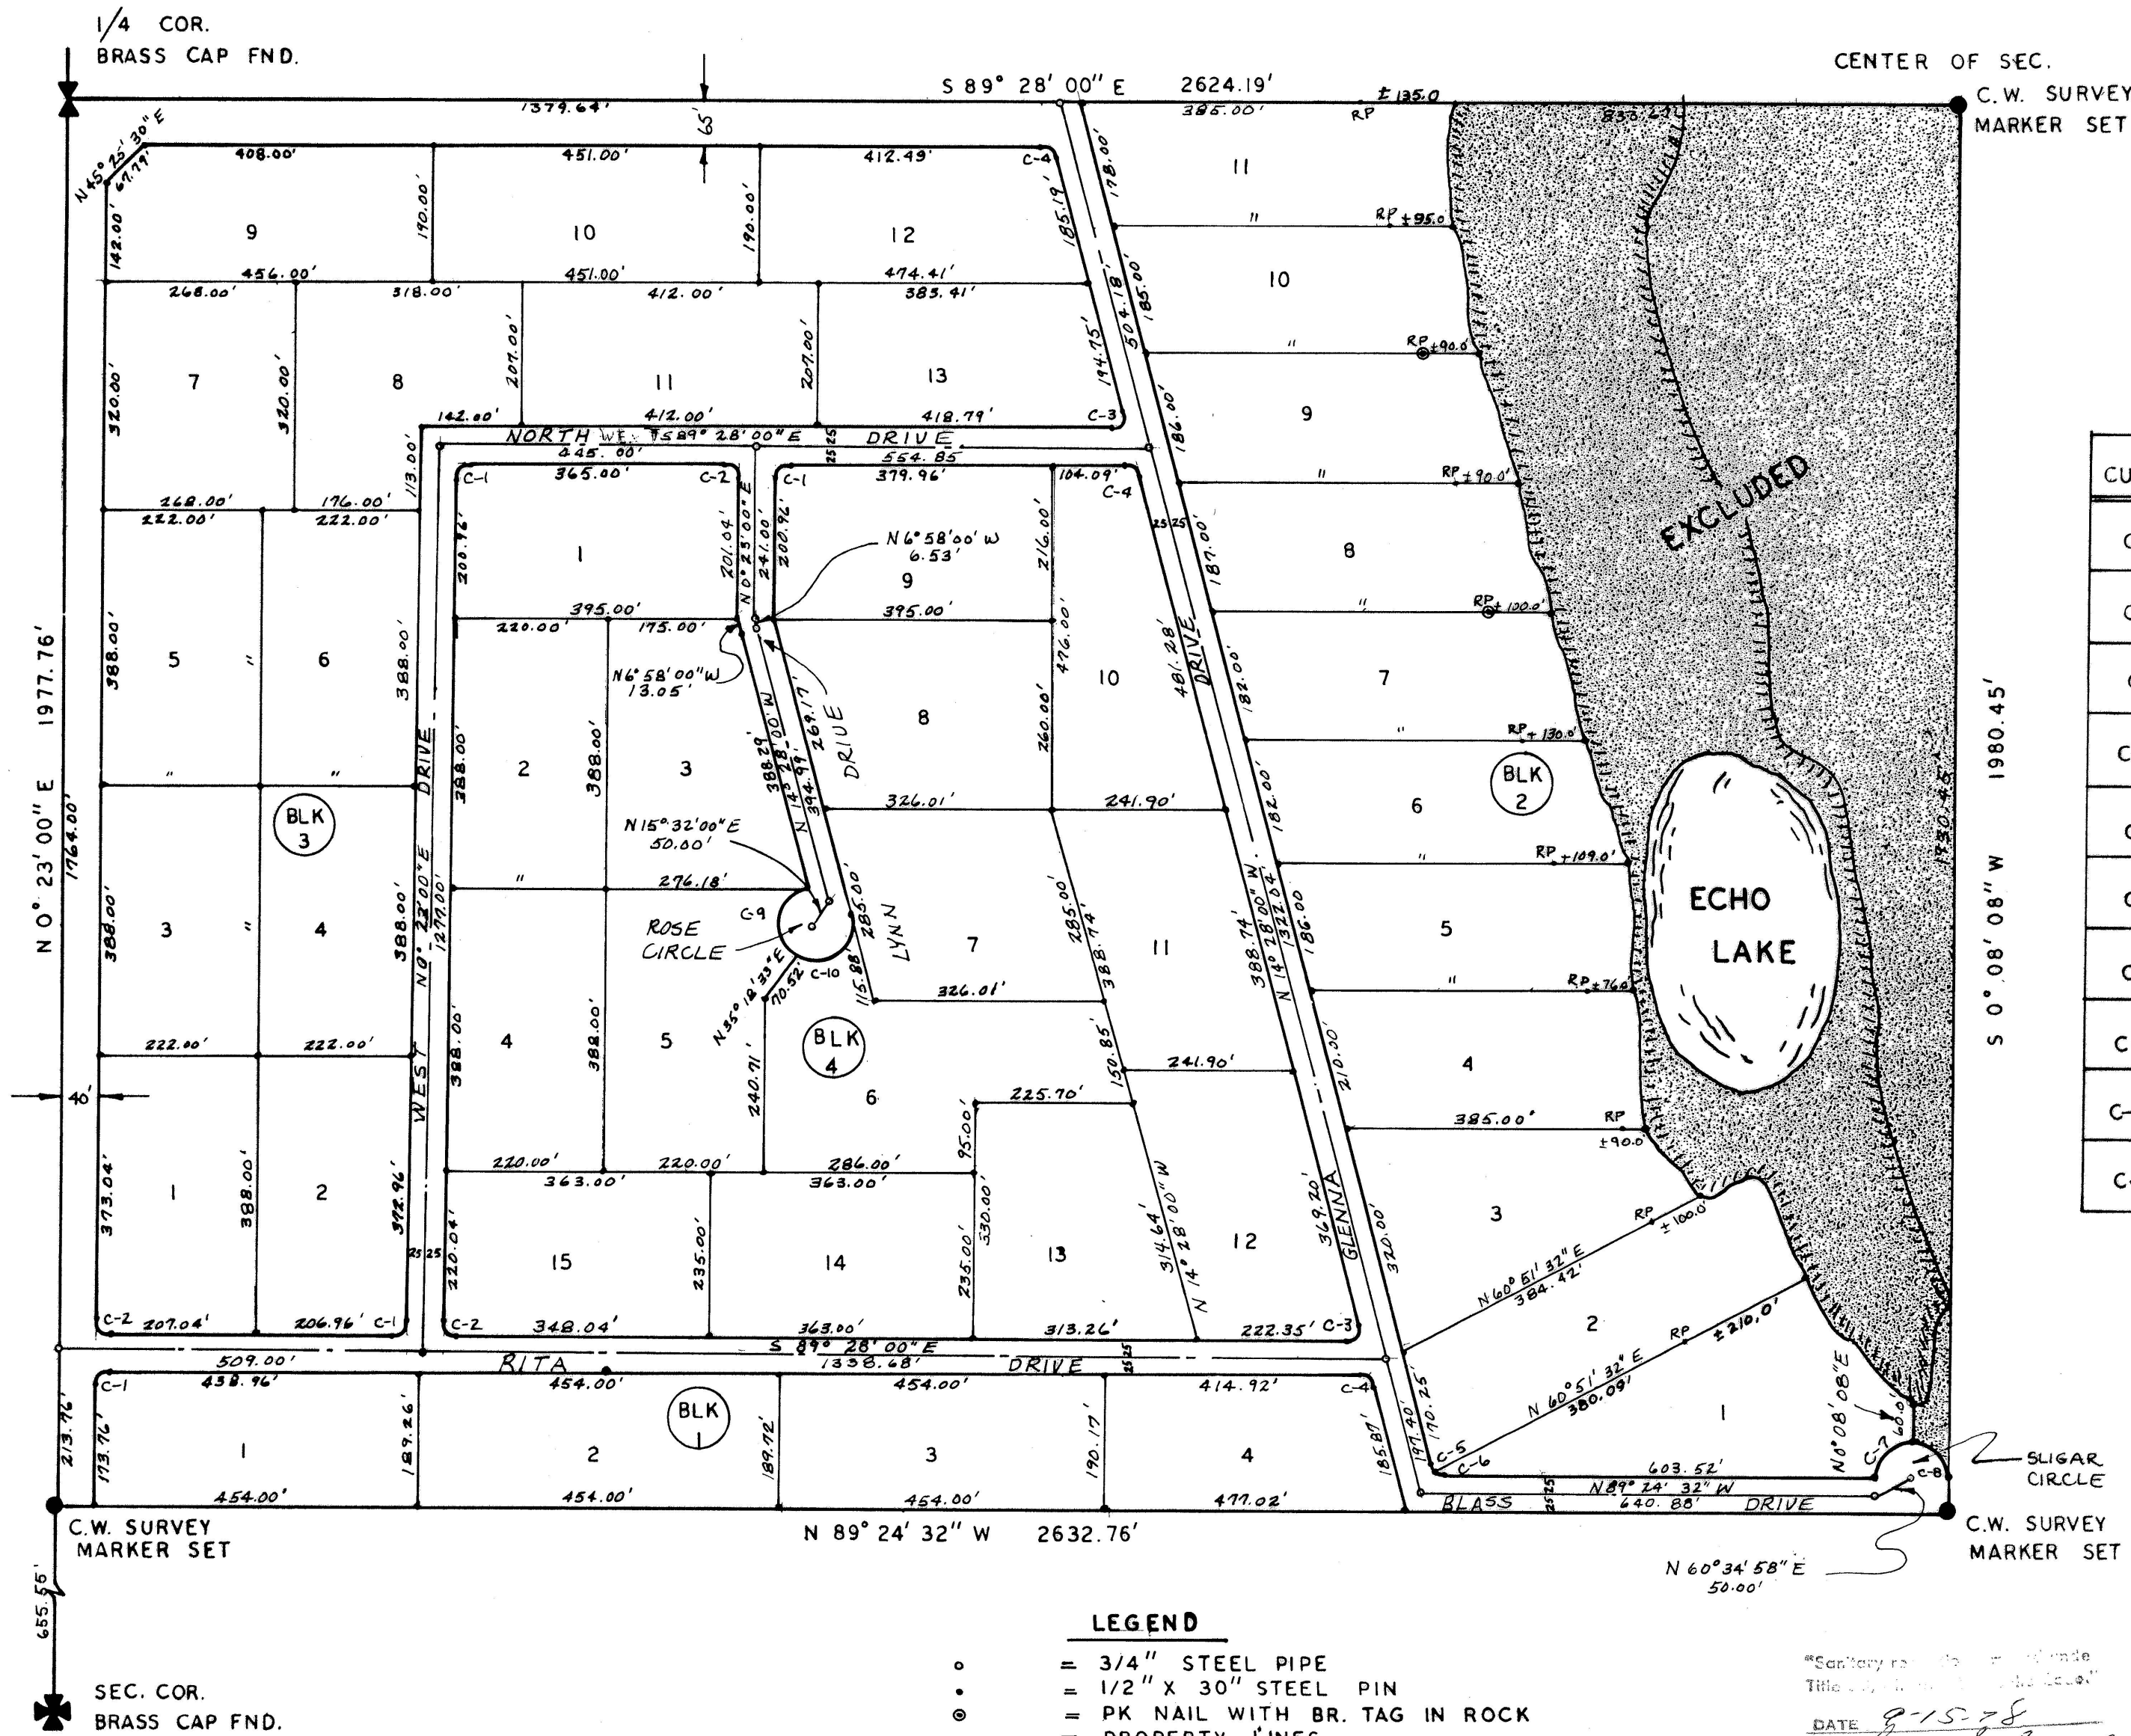

CURVE DATA					
CURVE	RADIUS	TANGENT	LONG CD.	LENGTH	DELTA
C-1	15.00	15.04	21.24	23.60	90° 08' 41"
C-2	15.00	14.96	21.19	23.52	89° 50' 52"
C-3	15.00	19.55	23.80	27.49	104° 59' 46"
C-4	15.00	11.51	18.26	19.63	74° 59' 45"
C-5	15.00	6.04	11.21	11.49	43° 53' 46"
C-6	15.00	4.17	8.03	8.13	31° 02' 35"
C-7	50.00	49.60	70.43	78.14	89° 32' 40"
C-8	50.00	50.40	70.99	78.94	90° 27' 20"
C-9	50.00	107.77	90.71	113.64	130° 13' 24"
C-10	50.00	136.53	93.90	121.97	139° 46' 19"

NOTE:

ALL LOTS 2.0± ACRES
LOTS BORDERING ECHO LAKE CANYON
EXTEND TO THE CANYON RIM AS IT
MAY EXIST AT ANY GIVEN TIME.
ALL N-S LINES NOT OTHERWISE MARKED
BEAR N. 0° 23' 00" E
ALL E-W LINES NOT OTHERWISE MARKED
BEAR N 89° 28' 00" W
EASEMENTS: (UTILITY & DITCH)
ALL FRONT LINES - 5'
ALL COMMON LINES - 10' BOTH SIDES
BACK LINE BLOCK 1 - 15'

LEGEND

- = 3/4" STEEL PIPE
- = 1/2" X 30" STEEL PIN
- ⊙ = PK NAIL WITH BR. TAG IN ROCK
- = PROPERTY LINES
- = CANYON RIM

SCALE: 1" = 200'

DATE 9-15-78
County Recorder

Twin Falls County, Idaho
Recorded for:
ANDERSON, KEITH
09:29:20 am Feb. 09, 1976
0000-691631