


Book 14 Page 4
Elaine Heights


TWIN FALLS COUNTY, IDAHO
RECORDED FOR: City of Twin Falls
1992 APR 16 P 4: 20 92-005265
EX-OFFICIO RECORDER
FEE: 4400 DEPUTY: J

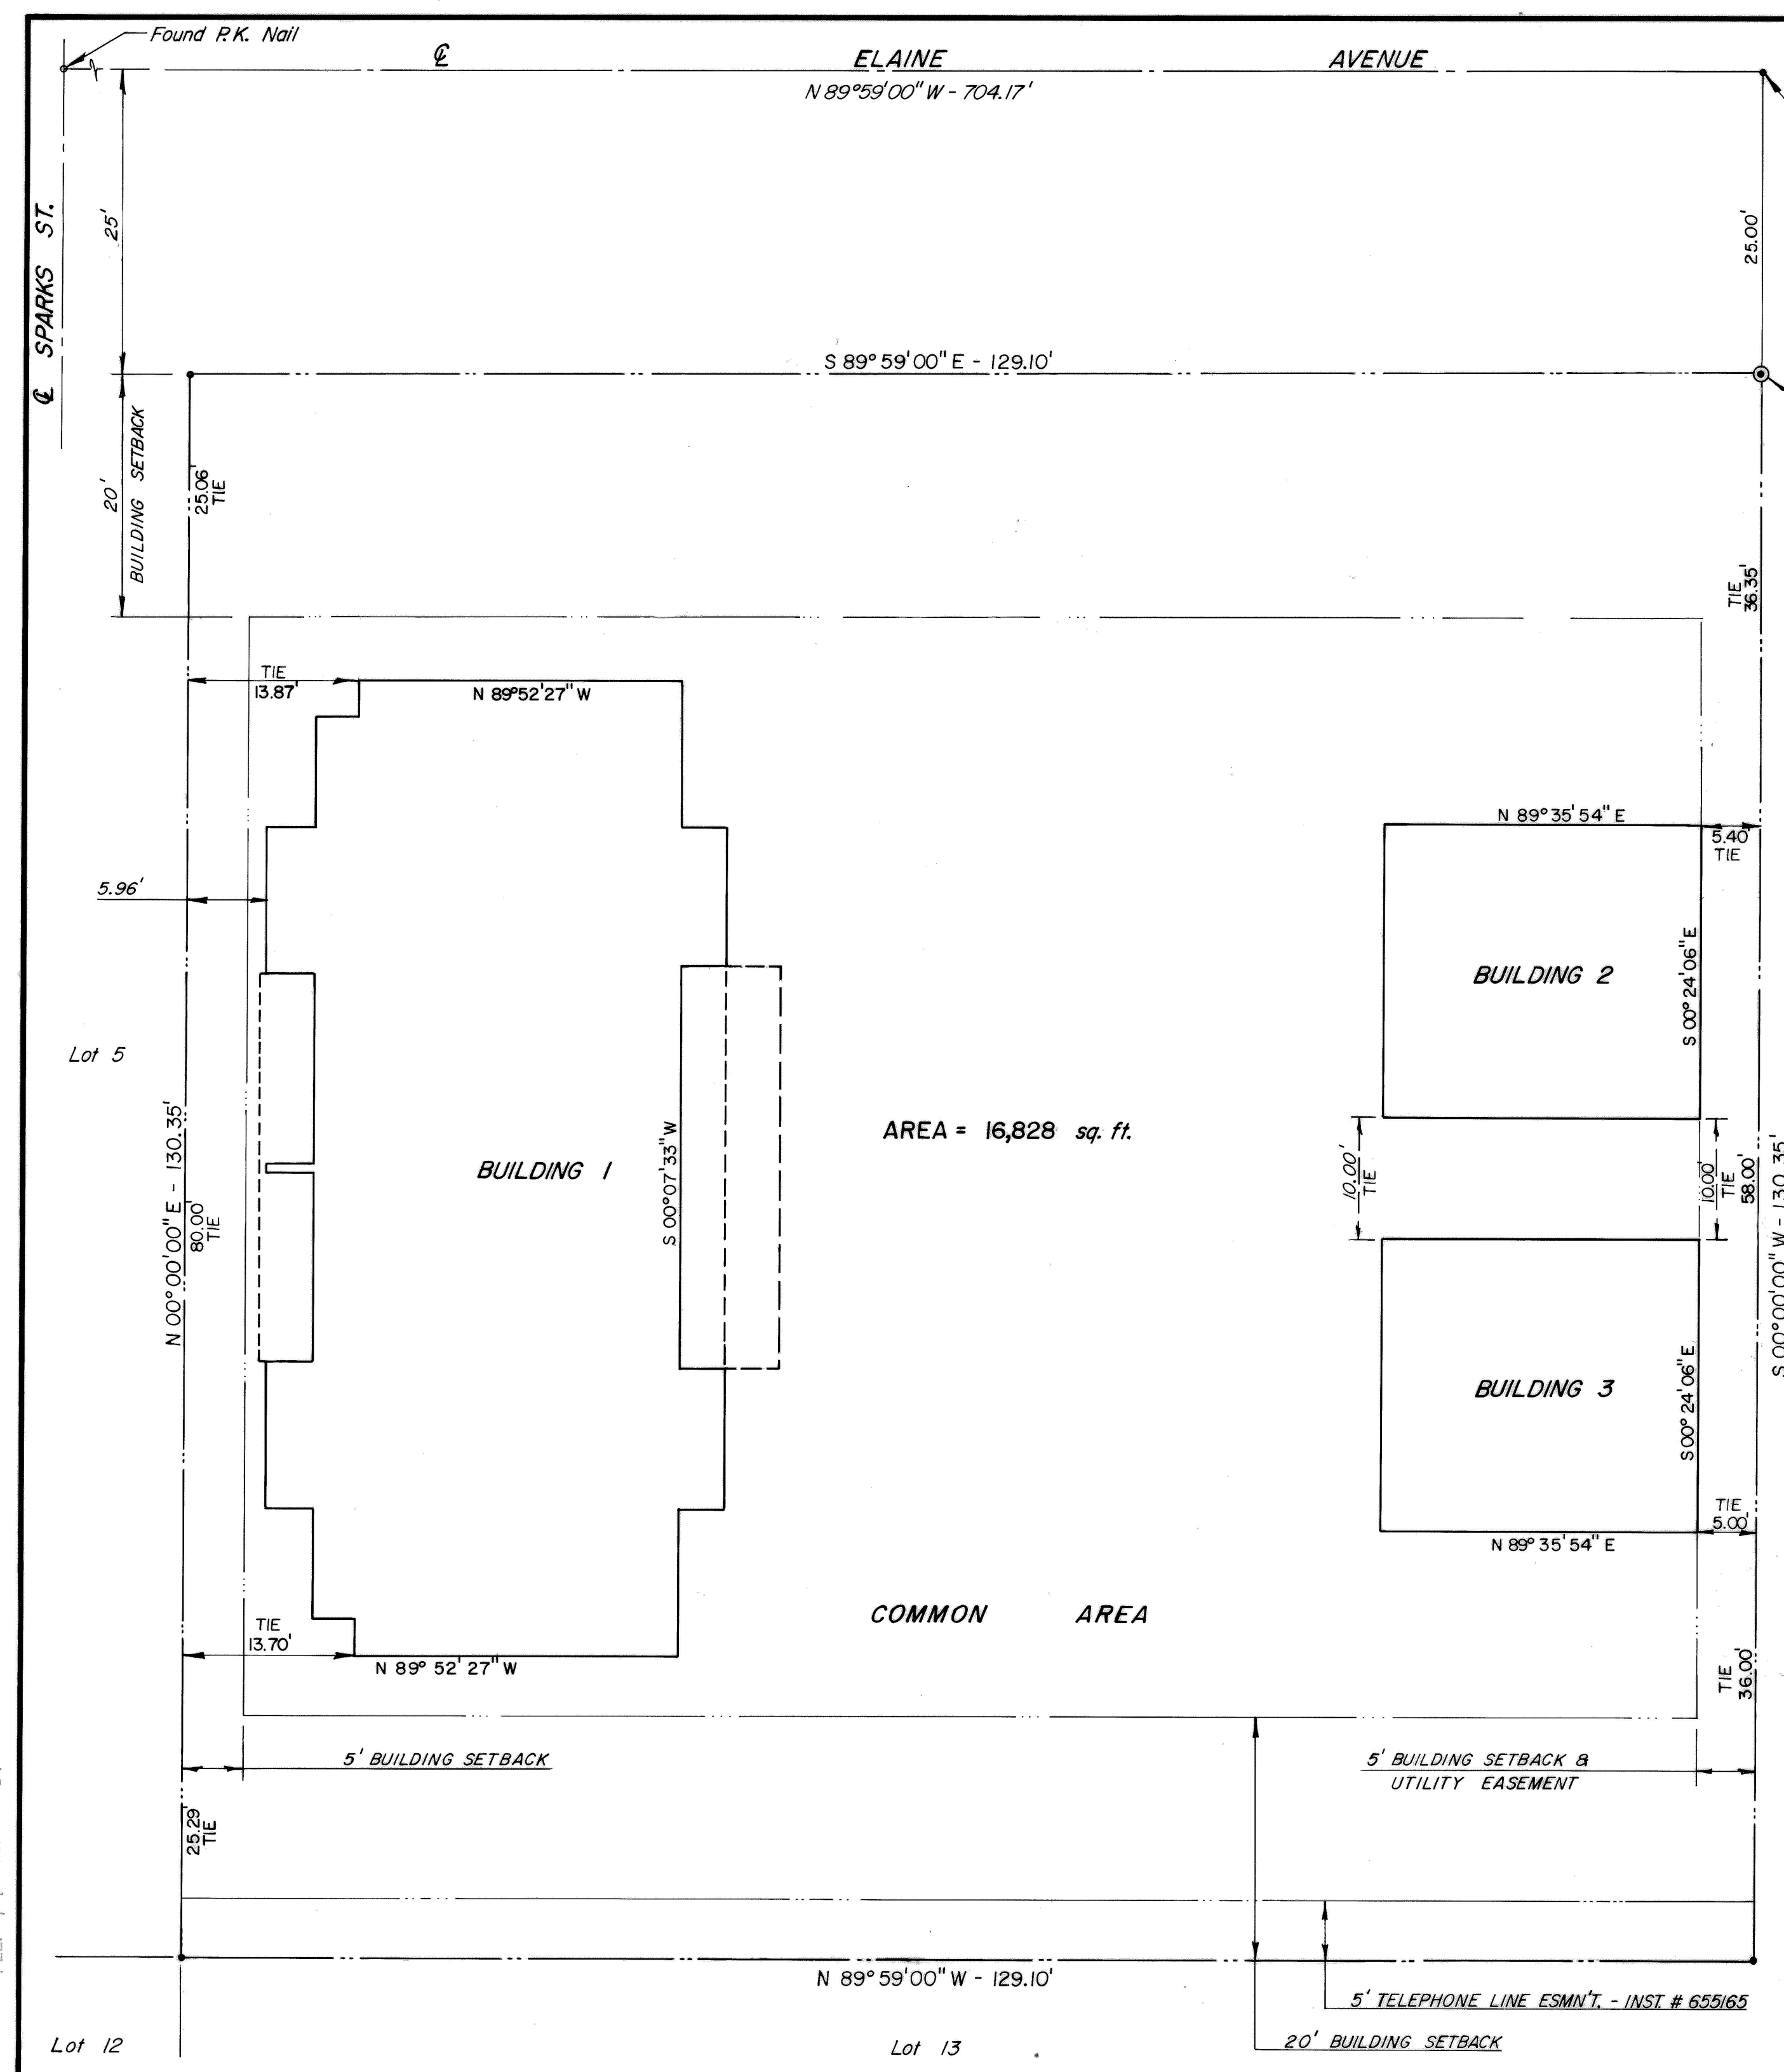

ELAINE HEIGHTS CONDOMINIUMS

Set 5/8" x 30" Rebar & Cap

Found 5/8" Rebar & Cap
PELS 3260 - Set Brass
Cap / INITIAL POINT

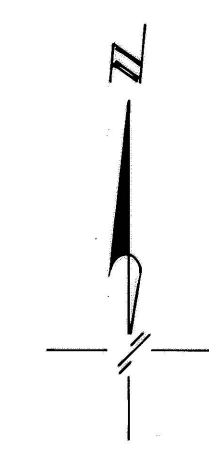

Scale: 1" = 10'


located in
Lot 6, Block 2
of
Cornelison Subdivision
in
NE 4, Section 8
T. 10 S., R. 17 E., B.M.
Twin Falls Co., Idaho
1992

Legend:

- Subdivision Boundary
- Foundation Exterior
- TIE Tie To Exterior Foundation Corner
- Set Brass Cap Initial Point
- Set 5/8" x 30" Rebar And Cap

Vicinity Sketch

n.t.s.

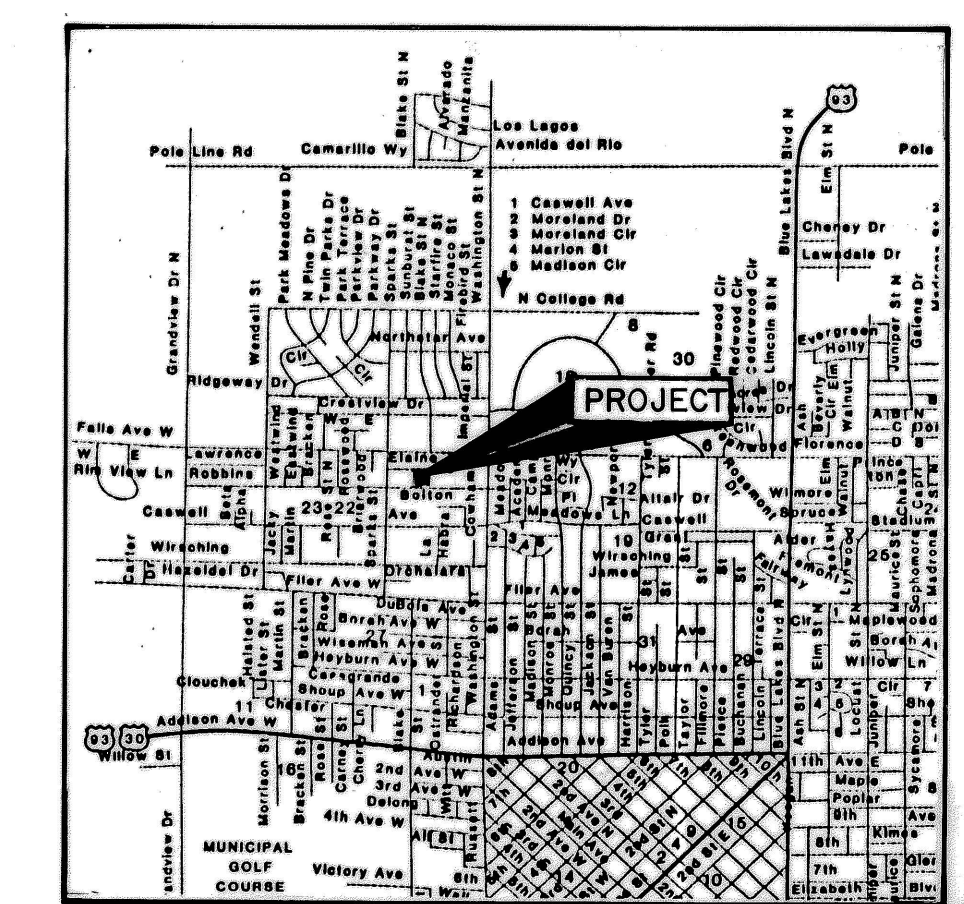

Twin Falls County, Idaho
Recorded for:
TWIN FALLS, CITY OF
04:20:00 pm Apr. 16, 1992
1992 - 005265