



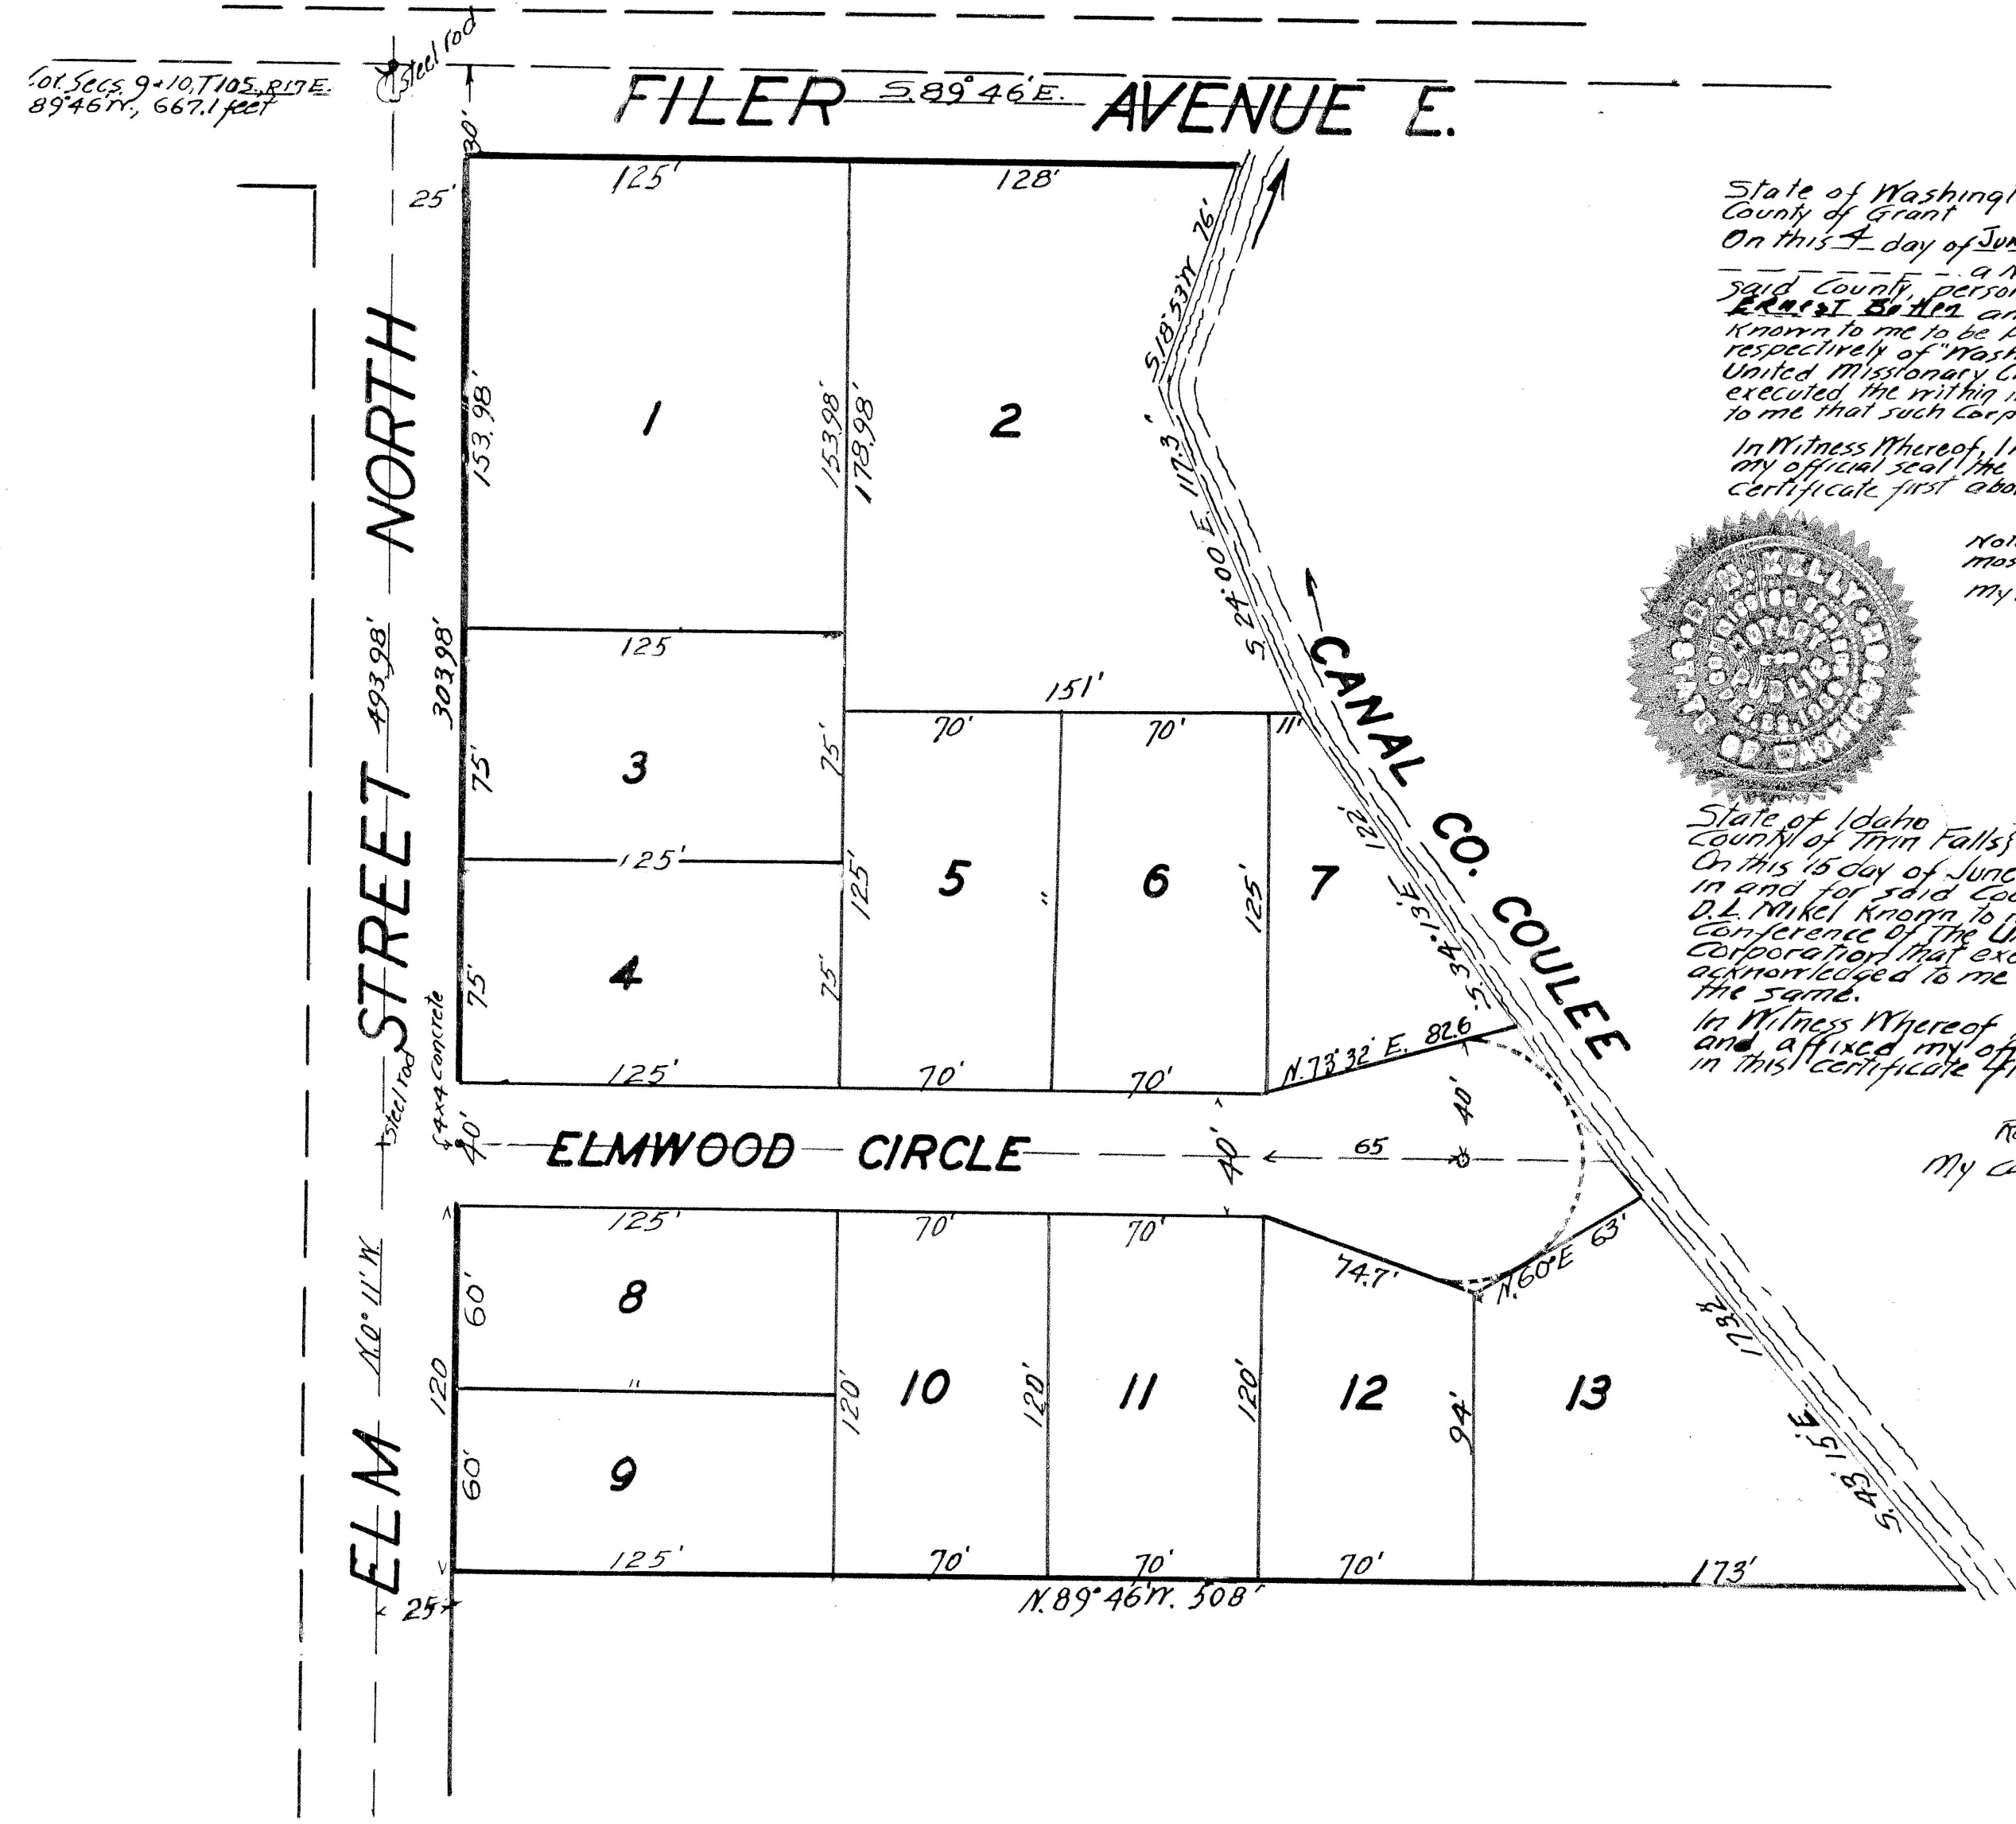

Box 8 Percy
Elmwood Sub


State of Washington } ss
County of Grant
On this 4 day of June, 1959, before me,
a Notary Public, in and for
said County, personally appeared
known to me to be President and Secretary
respectively of "Washington Conference of the
United Missionary Church" the Corporation that
executed the within instrument, and acknowledged
to me that such Corporation executed the same.

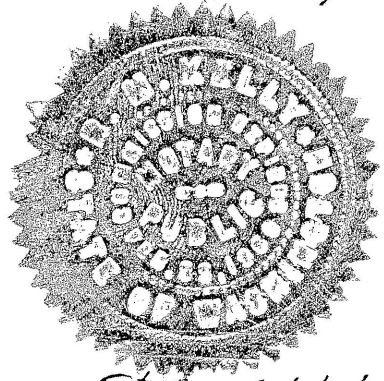

In Witness Whereof, I have set my hand and affixed
my official seal, the day and year in this
certificate first above written.
Notary Public, residing at
Moses Lake, Washington
My Commission Expires 2-22-60

State of Idaho } ss
County of Twin Falls
in and for said County, personally appeared
D.L. Mikel known to me to be Secretary of Washington
Conference of the United Missionary Church, the
Corporation that executed the within instrument and
acknowledged to me that such Corporation executed
the same.

In Witness Whereof, I have hereunto set my hand
and affixed my official seal the day and year
in this certificate first above written.
Notary Public
Residing at Twin Falls, Idaho
My Commission Expires Feb. 20, 1962

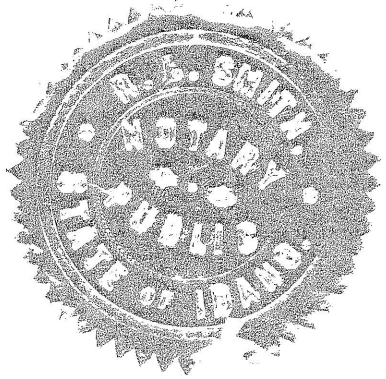

DEDICATION

This is to certify that the undersigned are owners, in fee simple of the property herein
after described; that the correct description of the land included in this plat is as follows:
a part of Lots 22 and 23, Yeatman Addition, in the NW 1/4
SW 1/4, Sec. 10, T.10S., R.17E., B.M. and lying west of Canal Co.
Coulee. in Twin Falls County, Idaho.
That it is the intention of the undersigned to and they do hereby include said land in this
plat; that the undersigned, do by these presents grant, bargain, sell, con-
vey, confirm and dedicate to the public, for public use forever, all thoroughfares, streets, alleys
and parks as shown on this plat.

ACKNOWLEDGMENT

STATE OF IDAHO, } ss.
County of Twin Falls.
On this 12 day of June, 1959, before me, the undersigned,
and MARJORIE COLEMAN

known to me to be the persons whose names are subscribed to the foregoing dedication, and
acknowledged to me that they executed the same.
IN WITNESS WHEREOF, I have hereunto set my hand and affixed my official seal the
day and year in this certificate first above written.
Notary Public

SURVEYOR'S CERTIFICATE

This is to certify that I,
a duly qualified surveyor has caused to be made the survey of the land platted hereon and JOHN
E. HAYES, a duly qualified surveyor has surveyed the land described in this plat, namely
a part of Lots 22 and 23, Yeatman Addition, in the
NW 1/4 of Sec. 10, T.10S., R.17E., B.M. and lying west of
Canal Co. Coulee.
and designated herein as "Elmwood Subdivision"

and that this plat is a true and correct representation of said land as made and staked by me on
said land. All block corners are marked by 3/4" metal pipe and all corners are marked by metal
rods.
* Indicate concrete monuments

ACKNOWLEDGMENT

STATE OF IDAHO, } ss.
County of Twin Falls.
On this 25 day of May, 1959, before me, the undersigned,
a Notary Public, in and for said State, personally appeared
and JOHN E. HAYES, known to me to be the persons whose names are subscribed to the foregoing
surveyor's certificate, and acknowledged to me that they executed the same.
IN WITNESS WHEREOF, I have hereunto set my hand and affixed my official seal, the day
and year in this certificate first above written.
Notary Public

CITY'S ACCEPTANCE

The foregoing plat was duly accepted and approved by the Board of Commissioners of the
City of Twin Falls, Idaho, on the 15th day of June, 1959
(SEAL)
Attest: Charles J. Luman City Clerk Fred Harris Chairman

CITY ENGINEER'S APPROVAL

The undersigned hereby certifies that the property described in this plat was within one mile
of the City of Twin Falls, Idaho, and that this plat has been examined by the undersigned, and is
in all respects approved.
Dated this 23rd day of June, 1959

COUNTY SURVEYOR'S CERTIFICATE

This is to certify that the undersigned has checked the foregoing plat and computations for
making the same and has determined that they comply with the laws of the State of Idaho relating
thereto.
Dated this 25 day of June, 1959
County Surveyor

COUNTY COMMISSIONERS' ACCEPTANCE

The foregoing plat was duly accepted and approved by the Board of Commissioners of the
County of Twin Falls, Idaho, on the _____ day of _____, 19____
(SEAL)
Attest: _____ Clerk _____ Chairman

COUNTY RECORDER'S CERTIFICATE

This is to certify that the foregoing plat was filed for record in the office of the Recorder of
Twin Falls County, Idaho, this 26th day of June, 1959 at 9:01
A.M., at the request of City of Twin Falls and duly recorded in Plat Book No.
8, at page 4.
J. M. Oliver
Ex-Officio Recorder
(SEAL) Deputy

ELMWOOD SUBDIVISION
IN LOT 23, YEATMAN ADDITION.
IN NW SW SEC. 10, T. 10S., R. 17E., B.M.
TWIN FALLS, IDAHO.
1"=50'

Twin Falls County, Idaho
Recorded for:
TWIN FALLS, CITY OF
09:00:00 am Jun. 01, 1959
0000 - 484251