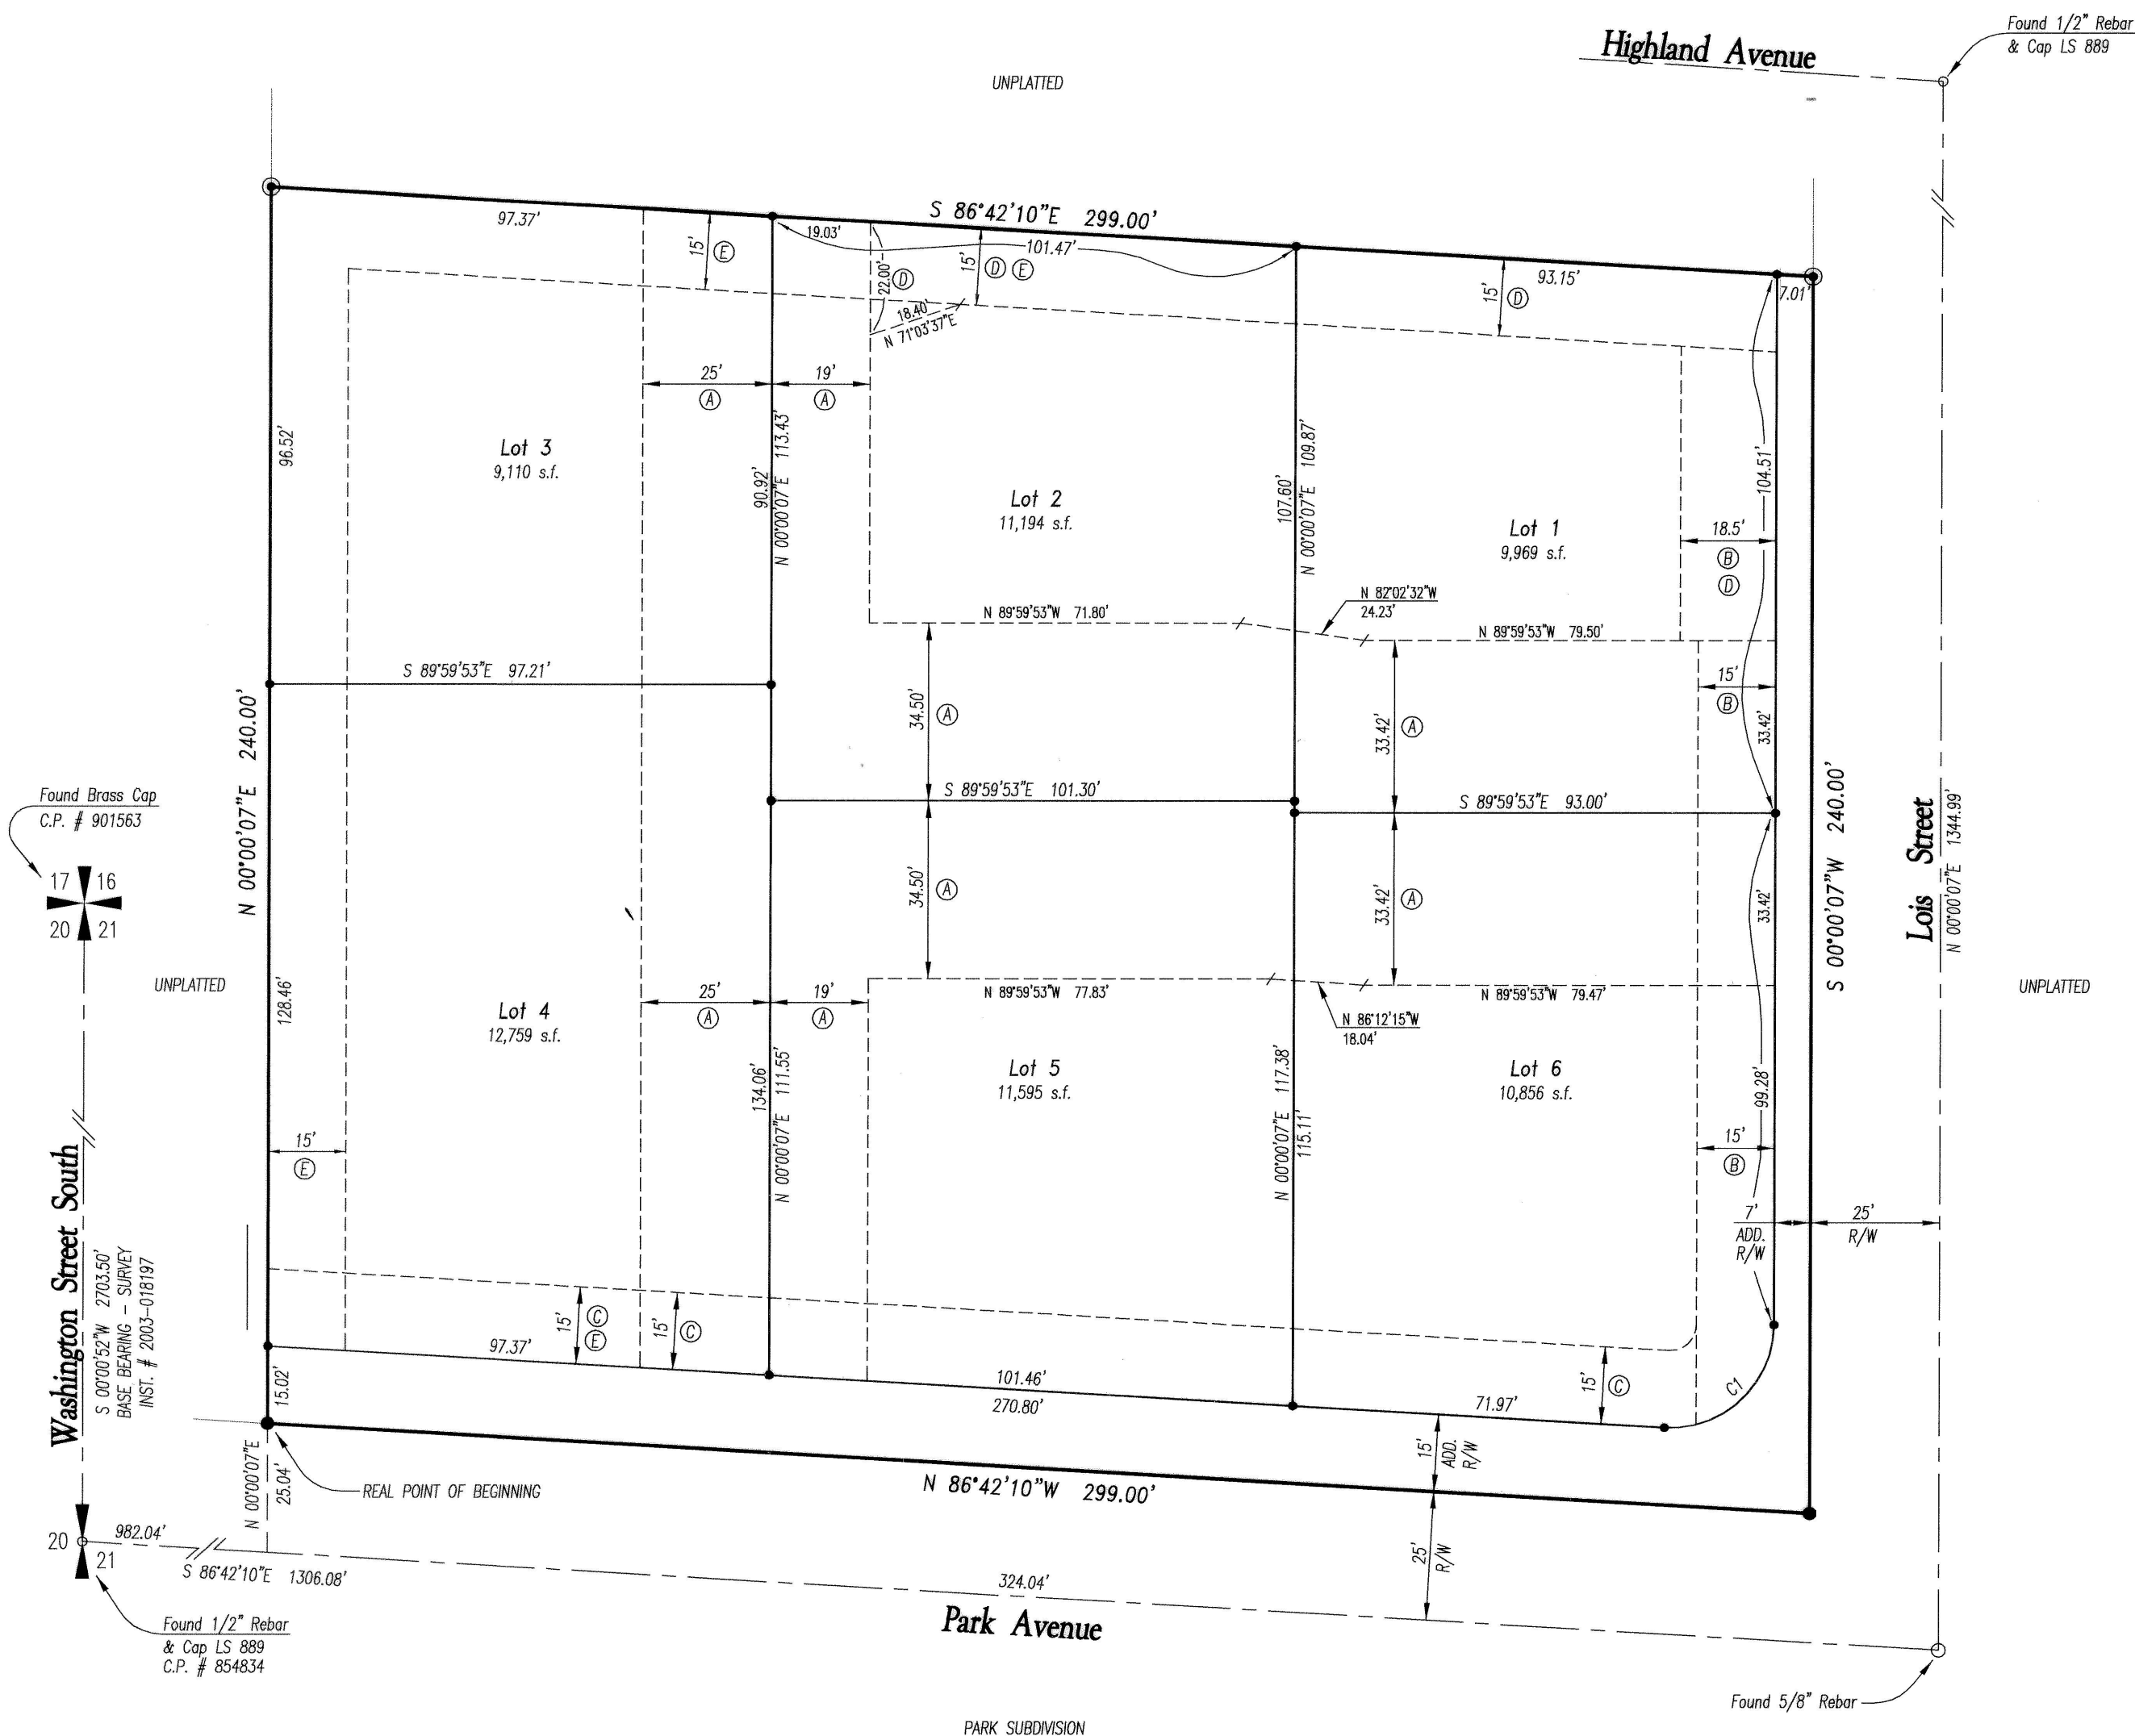


Evergreen Apartments Subdivision
A Planned Unit Development
Located In
SW4 NW4, Section 21
T. 10 S, R. 17 E, Boise Meridian
Twin Falls County, Idaho
2007

Legend:


- SUBDIVISION BOUNDARY LINE _____
- LOT LINE _____
- ROADWAY CENTERLINE _____
- EASEMENT LINE (AS NOTED) _____
- SET 5/8" x 30" REBAR & CAP (LS 1000) ●
- SET 1/2" x 24" REBAR & CAP (LS 1000) •
- FOUND 1/2" REBAR - REPLACED WITH 5/8" x 30" REBAR & CAP (LS 1000) ⊙

TWIN FALLS COUNTY
 RECORDED FOR:
 EHM ENGINEERS
 10:02:14 am 09-21-2007
2007-023415
 NO. PAGES: 3 FEE: \$33.00
 KRISTINA GLASCOCK
 COUNTY CLERK
 DEPUTY: BHUNTER

Easement Legend:

- Ⓐ CROSS-USE VEHICULAR & PEDESTRIAN ACCESS, PARKING, DRAINAGE, & UTILITY EASEMENT
- Ⓑ UTILITY, SIDEWALK, & IRRIGATION EASEMENT
- Ⓒ UTILITY & SIDEWALK EASEMENT
- Ⓓ DRAINAGE EASEMENT
- Ⓔ IRRIGATION EASEMENT

Vicinity Sketch:

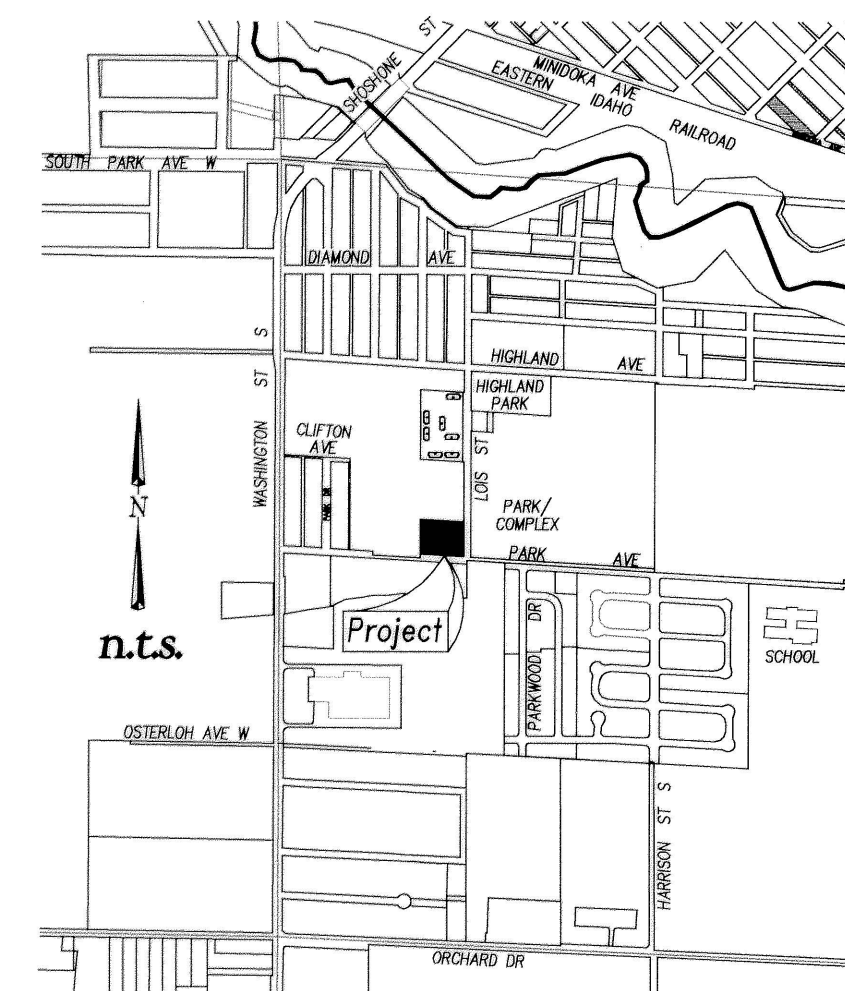

Health Certificate

Sanitary restrictions as required by Idaho Code, Title 50, Chapter 13 have been satisfied based on the State of Idaho, Department of Environmental Quality (DEQ) approval of the design plans and specifications and the conditions imposed on the developer for continued satisfaction of the sanitary restrictions. Buyer is cautioned that at the time of this approval, no drinking water or sewer/septic facilities were constructed. Building construction can be allowed with appropriate building permits if drinking water or sewer facilities have since been constructed or if the developer is simultaneously constructing those facilities. If the developer fails to construct facilities or meet the other conditions of DEQ, then sanitary restrictions may be reimposed, in accordance with Section 50-1326, Idaho Code, by the issuance of a certificate of disapproval, and no construction of any building or shelter requiring drinking water or sewer/septic facilities shall be allowed.

Date: Aug 20, 2007

[Signature]
 District Health Department, REHS

Curve Data

CURVE	DELTA	RADIUS	ARC	CHORD	TANGENT	CHD. BEARING
C1	93°17'43"	20.00'	32.57'	29.09'	21.18'	S 46°38'59"W

EHM Engineers, Inc.
 ENGINEERS/SURVEYORS/PLANNERS

