

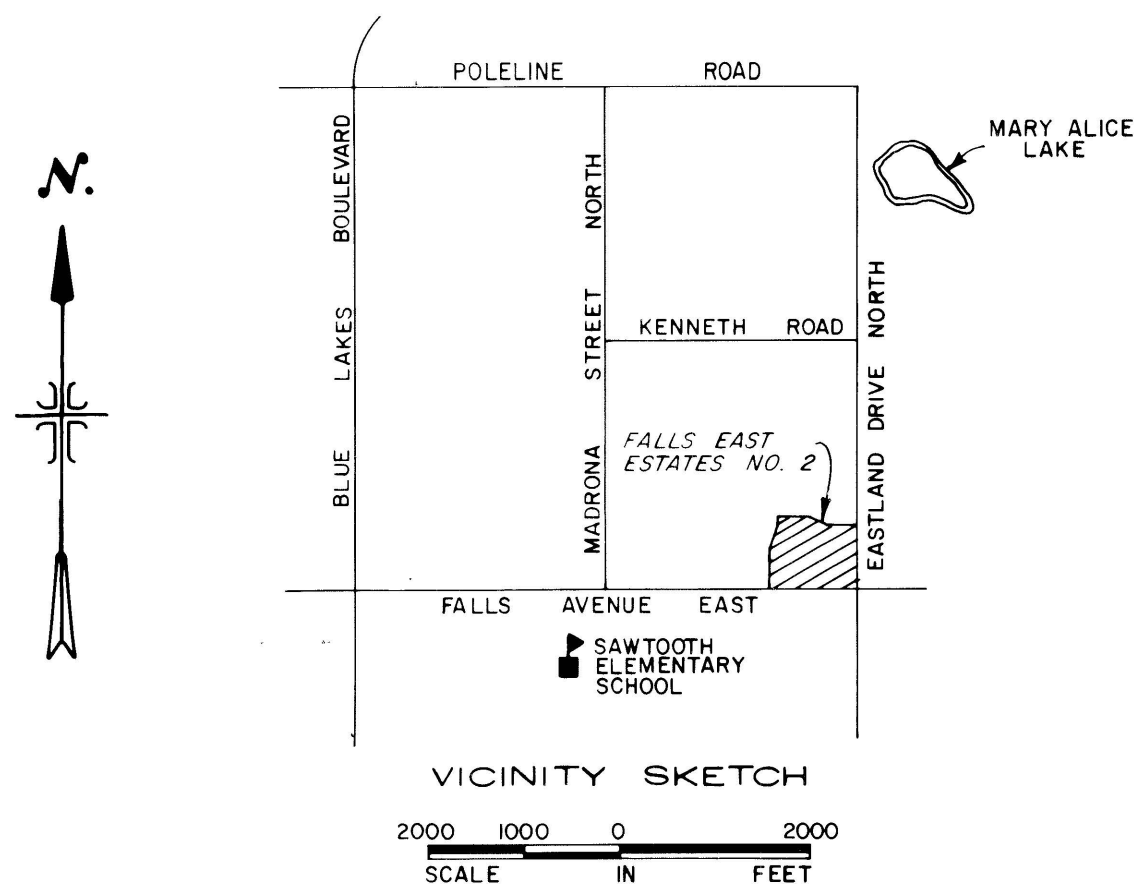
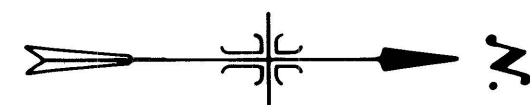


PLAT SHOWING
FALLS EAST ESTATES NO. 2
A SUBDIVISION IN
THE E1/2 SE1/4, SECTION 3, T10 S., R17 E., B.M.
TWIN FALLS, TWIN FALLS COUNTY, IDAHO
1978

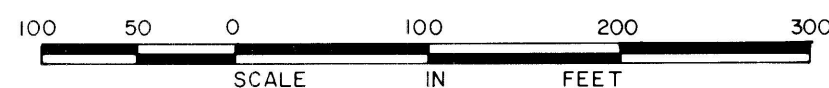

VICINITY SKETCH

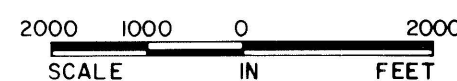

LEGEND


- Brass Cap, Fd.
- 3/4" x 30" Steel Rebar, Set
- 5/8" x 30" Steel Rebar, Set
- 1/2" x 24" Steel Rebar, Set
- 3/4" x 30" Steel Rebar, Fd.
- 5/8" x 30" Steel Rebar, Fd.
- Public Utilities, Irrigation, and Drainage Easements

NOTE:

- There is hereby reserved along all lot frontages adjacent to streets, a 5' wide easement for public utilities.

"Surveyor not in force under
Title 20, Chapter 18, Code."

DATE
APR 18 1978
JERRY SCHMAHL
COUNTY RECORDER

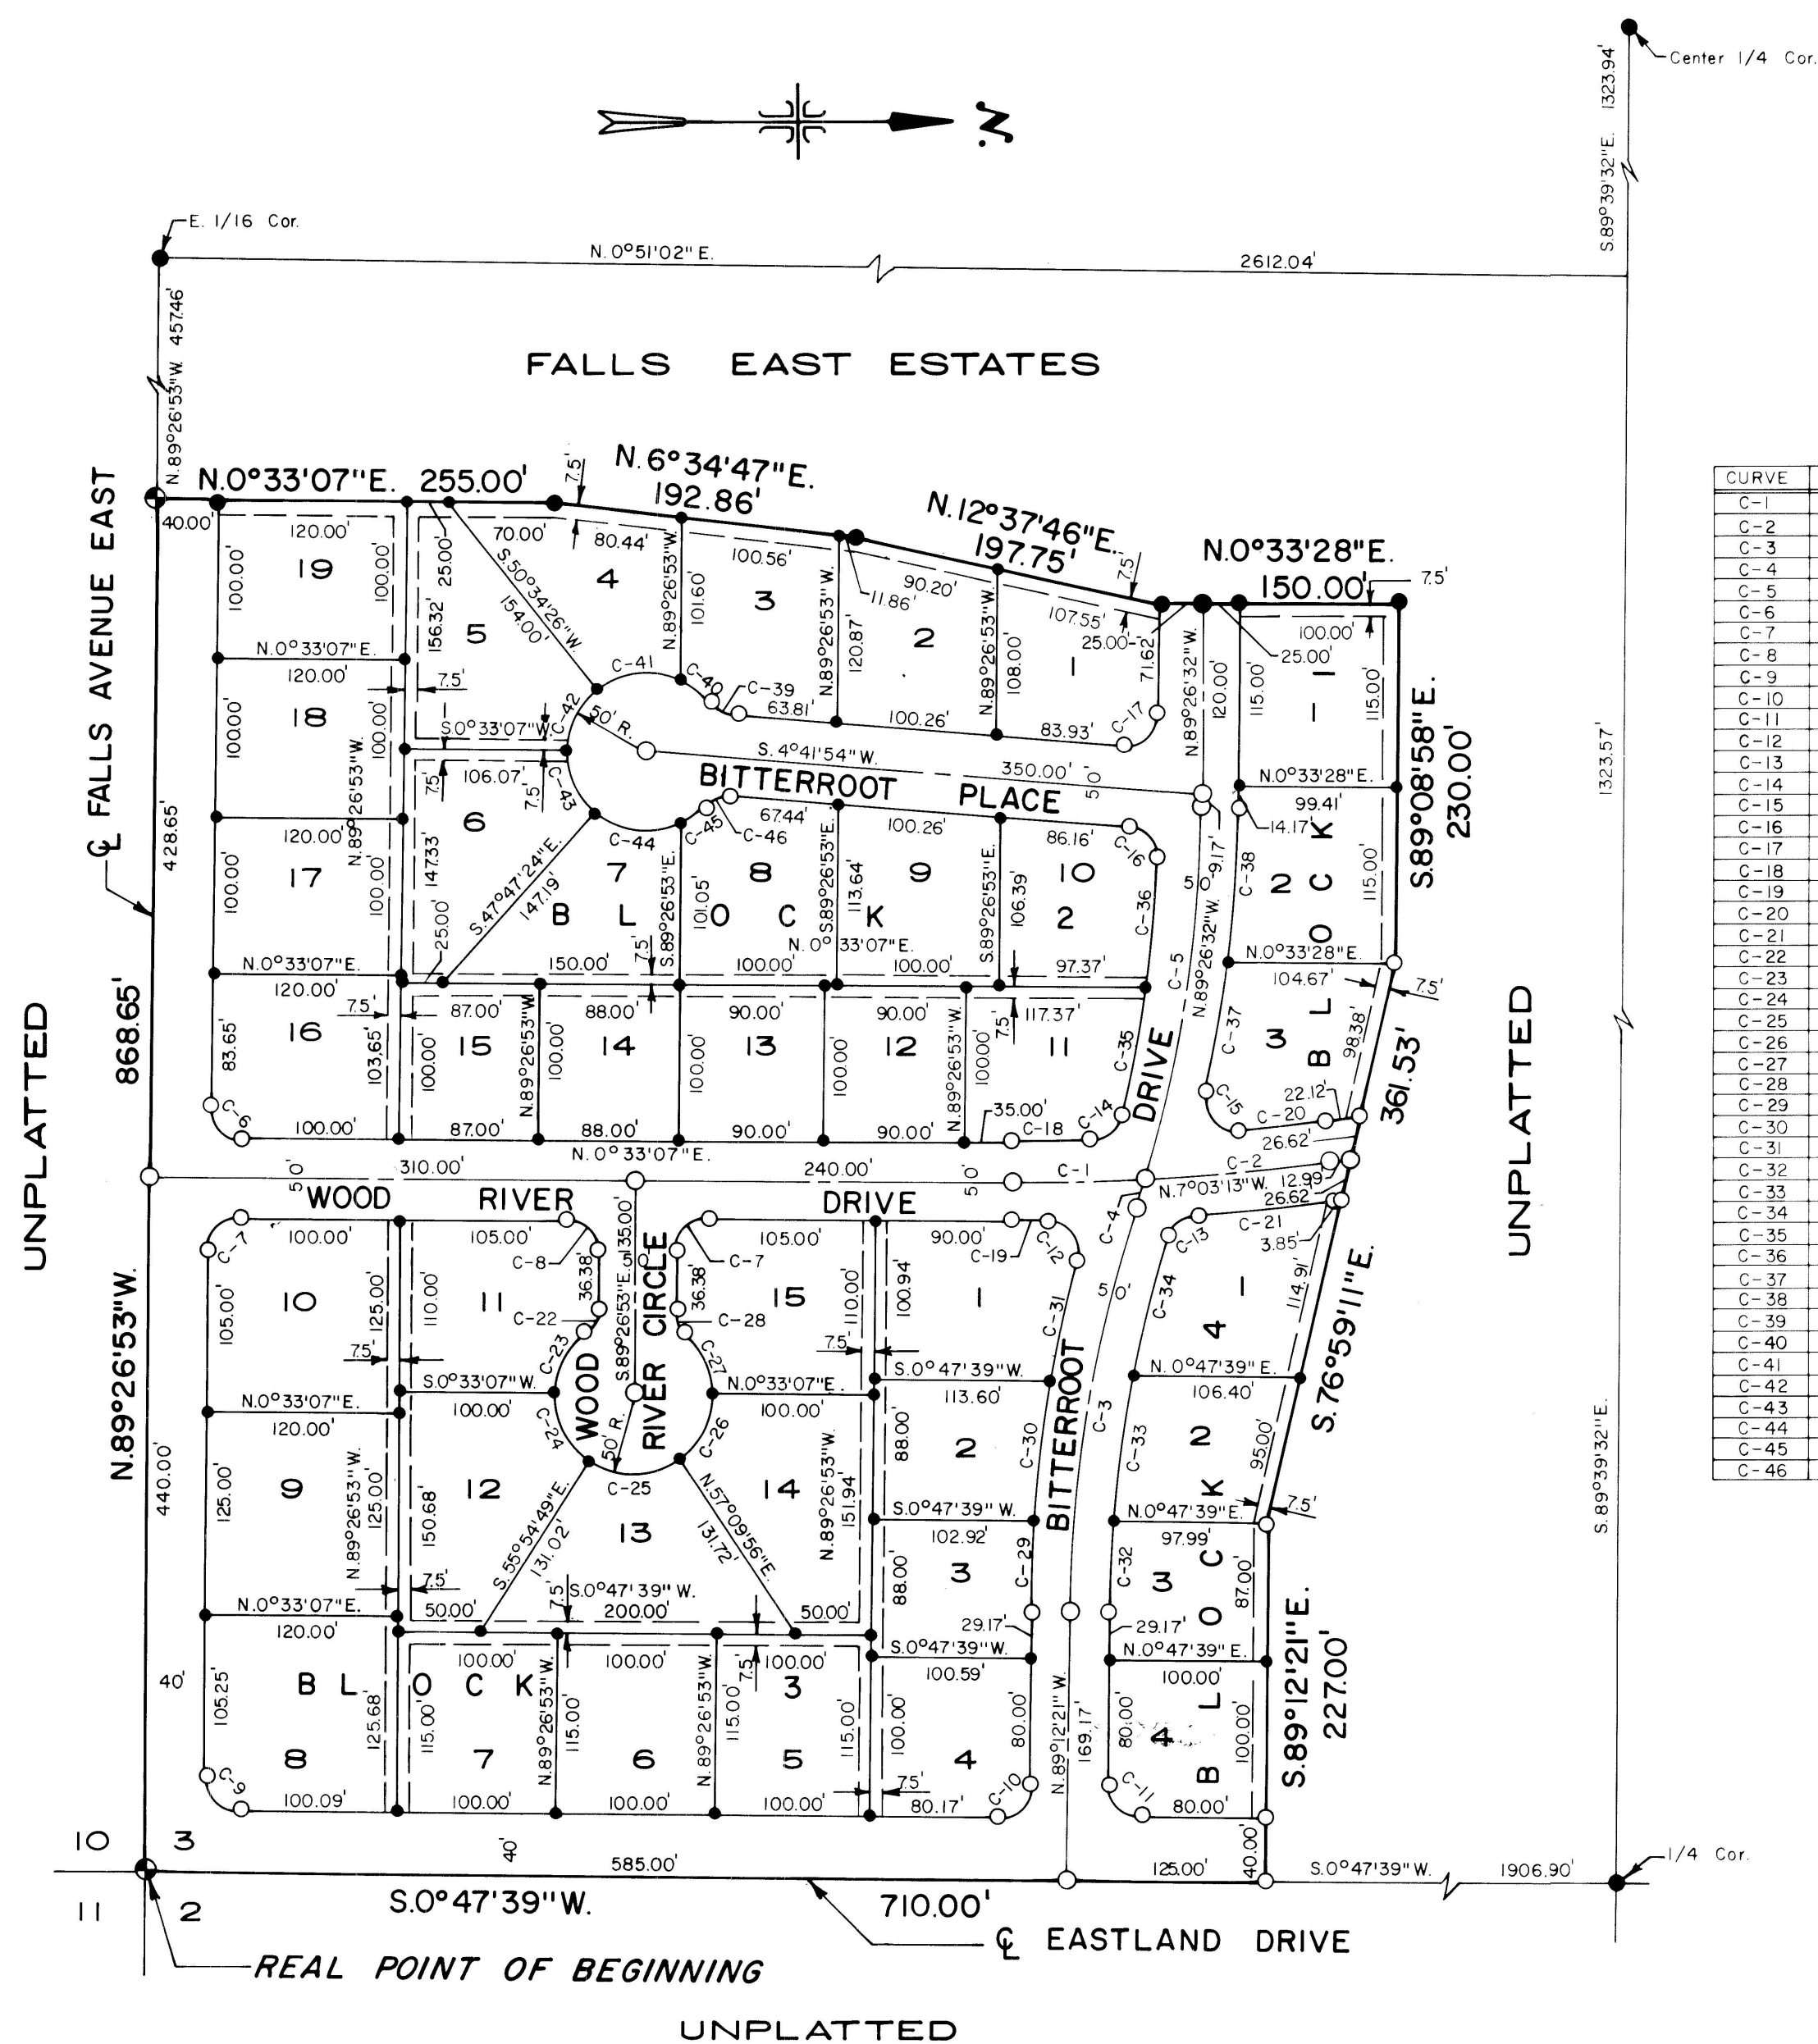

STATE OF IDAHO
COUNTY OF TWIN FALLS

D. W. Block, being first duly sworn, deposes and says: That he is a professional engineer, licensed to practice by the State of Idaho, that he has compared the above copy with the original plat and that the same is a true and exact copy of said plat.

Subscribed and sworn before me this 31 day of January, 1979.

Sharon A. L. Rowser
Notary Public for Idaho My Commission Expires
Residing at Twin Falls, Idaho. Lifetime

CURVE DATA

CURVE	R	Δ	T	L	CH. L.	CH. BEARING
C-1	1504.47	3°06'52"	40.90	81.78	81.77	N. 1°00'19"W
C-2	1504.47	4°29'28"	58.99	117.93	117.90	N. 4°48'29"W
C-3	859.93	17°18'06"	130.83	259.67	259.69	N. 80°33'18"W
C-4	848.16	1°24'29"	10.42	20.85	20.84	N. 72°36'29"W
C-5	848.16	16°07'48"	120.18	238.77	237.99	N. 81°22'38"W
C-6	20.00	90°00'00"	20.00	31.42	28.28	S. 45°33'07"W
C-7	20.00	90°00'00"	20.00	31.42	28.28	N. 44°26'53"W
C-8	20.00	90°00'00"	20.00	31.42	28.28	N. 45°33'07"E
C-9	20.00	89°45'28"	19.92	31.33	28.22	S. 45°40'23"W
C-10	20.00	90°00'00"	20.00	31.42	28.28	S. 44°12'21"E
C-11	20.00	90°00'00"	20.00	31.42	28.28	S. 45°47'39"W
C-12	20.00	105°38'10"	26.37	36.87	31.87	N. 52°35'30"E
C-13	20.00	68°51'50"	13.71	24.04	22.62	N. 38°09'45"W
C-14	20.00	74°19'01"	15.16	25.94	24.16	S. 38°26'42"E
C-15	20.00	107°33'21"	27.30	37.54	32.27	S. 48°48'15"W
C-16	20.00	88°11'20"	19.38	30.78	27.83	N. 48°47'34"E
C-17	20.00	94°08'26"	21.50	32.86	29.29	S. 42°22'19"E
C-18	1479.47	1°50'18"	23.74	47.47	47.47	S. 0°22'02"E
C-19	1529.47	0°46'32"	10.35	20.70	20.70	N. 0°09'51"E
C-20	1479.47	2°04'47"	26.86	53.71	53.70	S. 6°00'50"E
C-21	1529.47	3°19'23"	44.37	88.71	88.70	N. 5°23'32"W
C-22	20.00	49°59'41"	9.33	17.45	16.90	S. 64°27'02"E
C-23	50.00	49°59'41"	23.31	43.63	42.26	S. 64°27'02"E
C-24	50.00	56°27'56"	26.85	49.28	47.31	N. 62°19'09"E
C-25	50.00	66°55'15"	33.04	58.40	55.14	N. 0°37'33"E
C-26	50.00	56°36'49"	26.93	49.40	47.42	N. 61°08'29"W
C-27	50.00	49°59'41"	23.31	43.63	42.26	S. 65°33'16"W
C-28	20.00	49°59'41"	9.33	17.45	16.90	S. 65°33'16"W
C-29	884.93	3°48'43"	29.45	58.87	58.86	S. 87°18'00"E
C-30	884.93	5°44'20"	44.36	88.64	88.60	S. 82°31'28"E
C-31	884.93	5°04'03"	39.16	78.27	78.24	S. 77°07'16"E
C-32	834.93	3°58'19"	28.95	57.88	57.87	N. 87°03'12"W
C-33	834.93	6°25'31"	46.86	93.63	93.58	N. 82°01'17"W
C-34	834.93	6°12'51"	45.32	90.55	90.51	N. 75°42'06"W
C-35	823.16	5°57'31"	42.84	85.61	85.57	S. 78°34'58"E
C-36	823.16	5°33'02"	39.90	79.74	79.71	S. 84°20'15"E
C-37	873.16	5°23'35"	41.12	82.19	82.16	N. 80°06'52"W
C-38	873.16	6°37'52"	50.55	101.06	101.00	N. 66°07'36"W
C-39	20.00	49°59'41"	9.33	17.45	16.90	S. 29°41'44"W
C-40	50.00	31°53'36"	14.22	27.83	27.47	S. 38°44'47"W
C-41	50.00	62°13'33"	30.18	54.30	51.67	S. 8°18'47"E
C-42	50.00	50°01'19"	23.33	43.65	42.28	S. 64°26'13"E
C-43	50.00	48°20'31"	22.44	42.19	40.95	N. 66°22'52"E
C-44	50.00	63°54'22"	31.19	55.77	52.92	N. 10°15'25"E
C-45	50.00	23°36'02"	10.45	20.60	20.45	N. 33°29'46"W
C-46	20.00	49°59'41"	9.33	17.45	16.90	N. 20°17'57"W

Twin Falls County, Idaho
Recorded for:
JUB ENG
09:00:00 am Apr. 01, 1979
0000 - 757220

J-U-B ENGINEERS, INC.
Engineers Planners
Twin Falls, Idaho