


**PLAT
OF
FARGO SUBDIVISION
IN
TWIN FALLS, IDAHO.**
Scale 1" = 100'

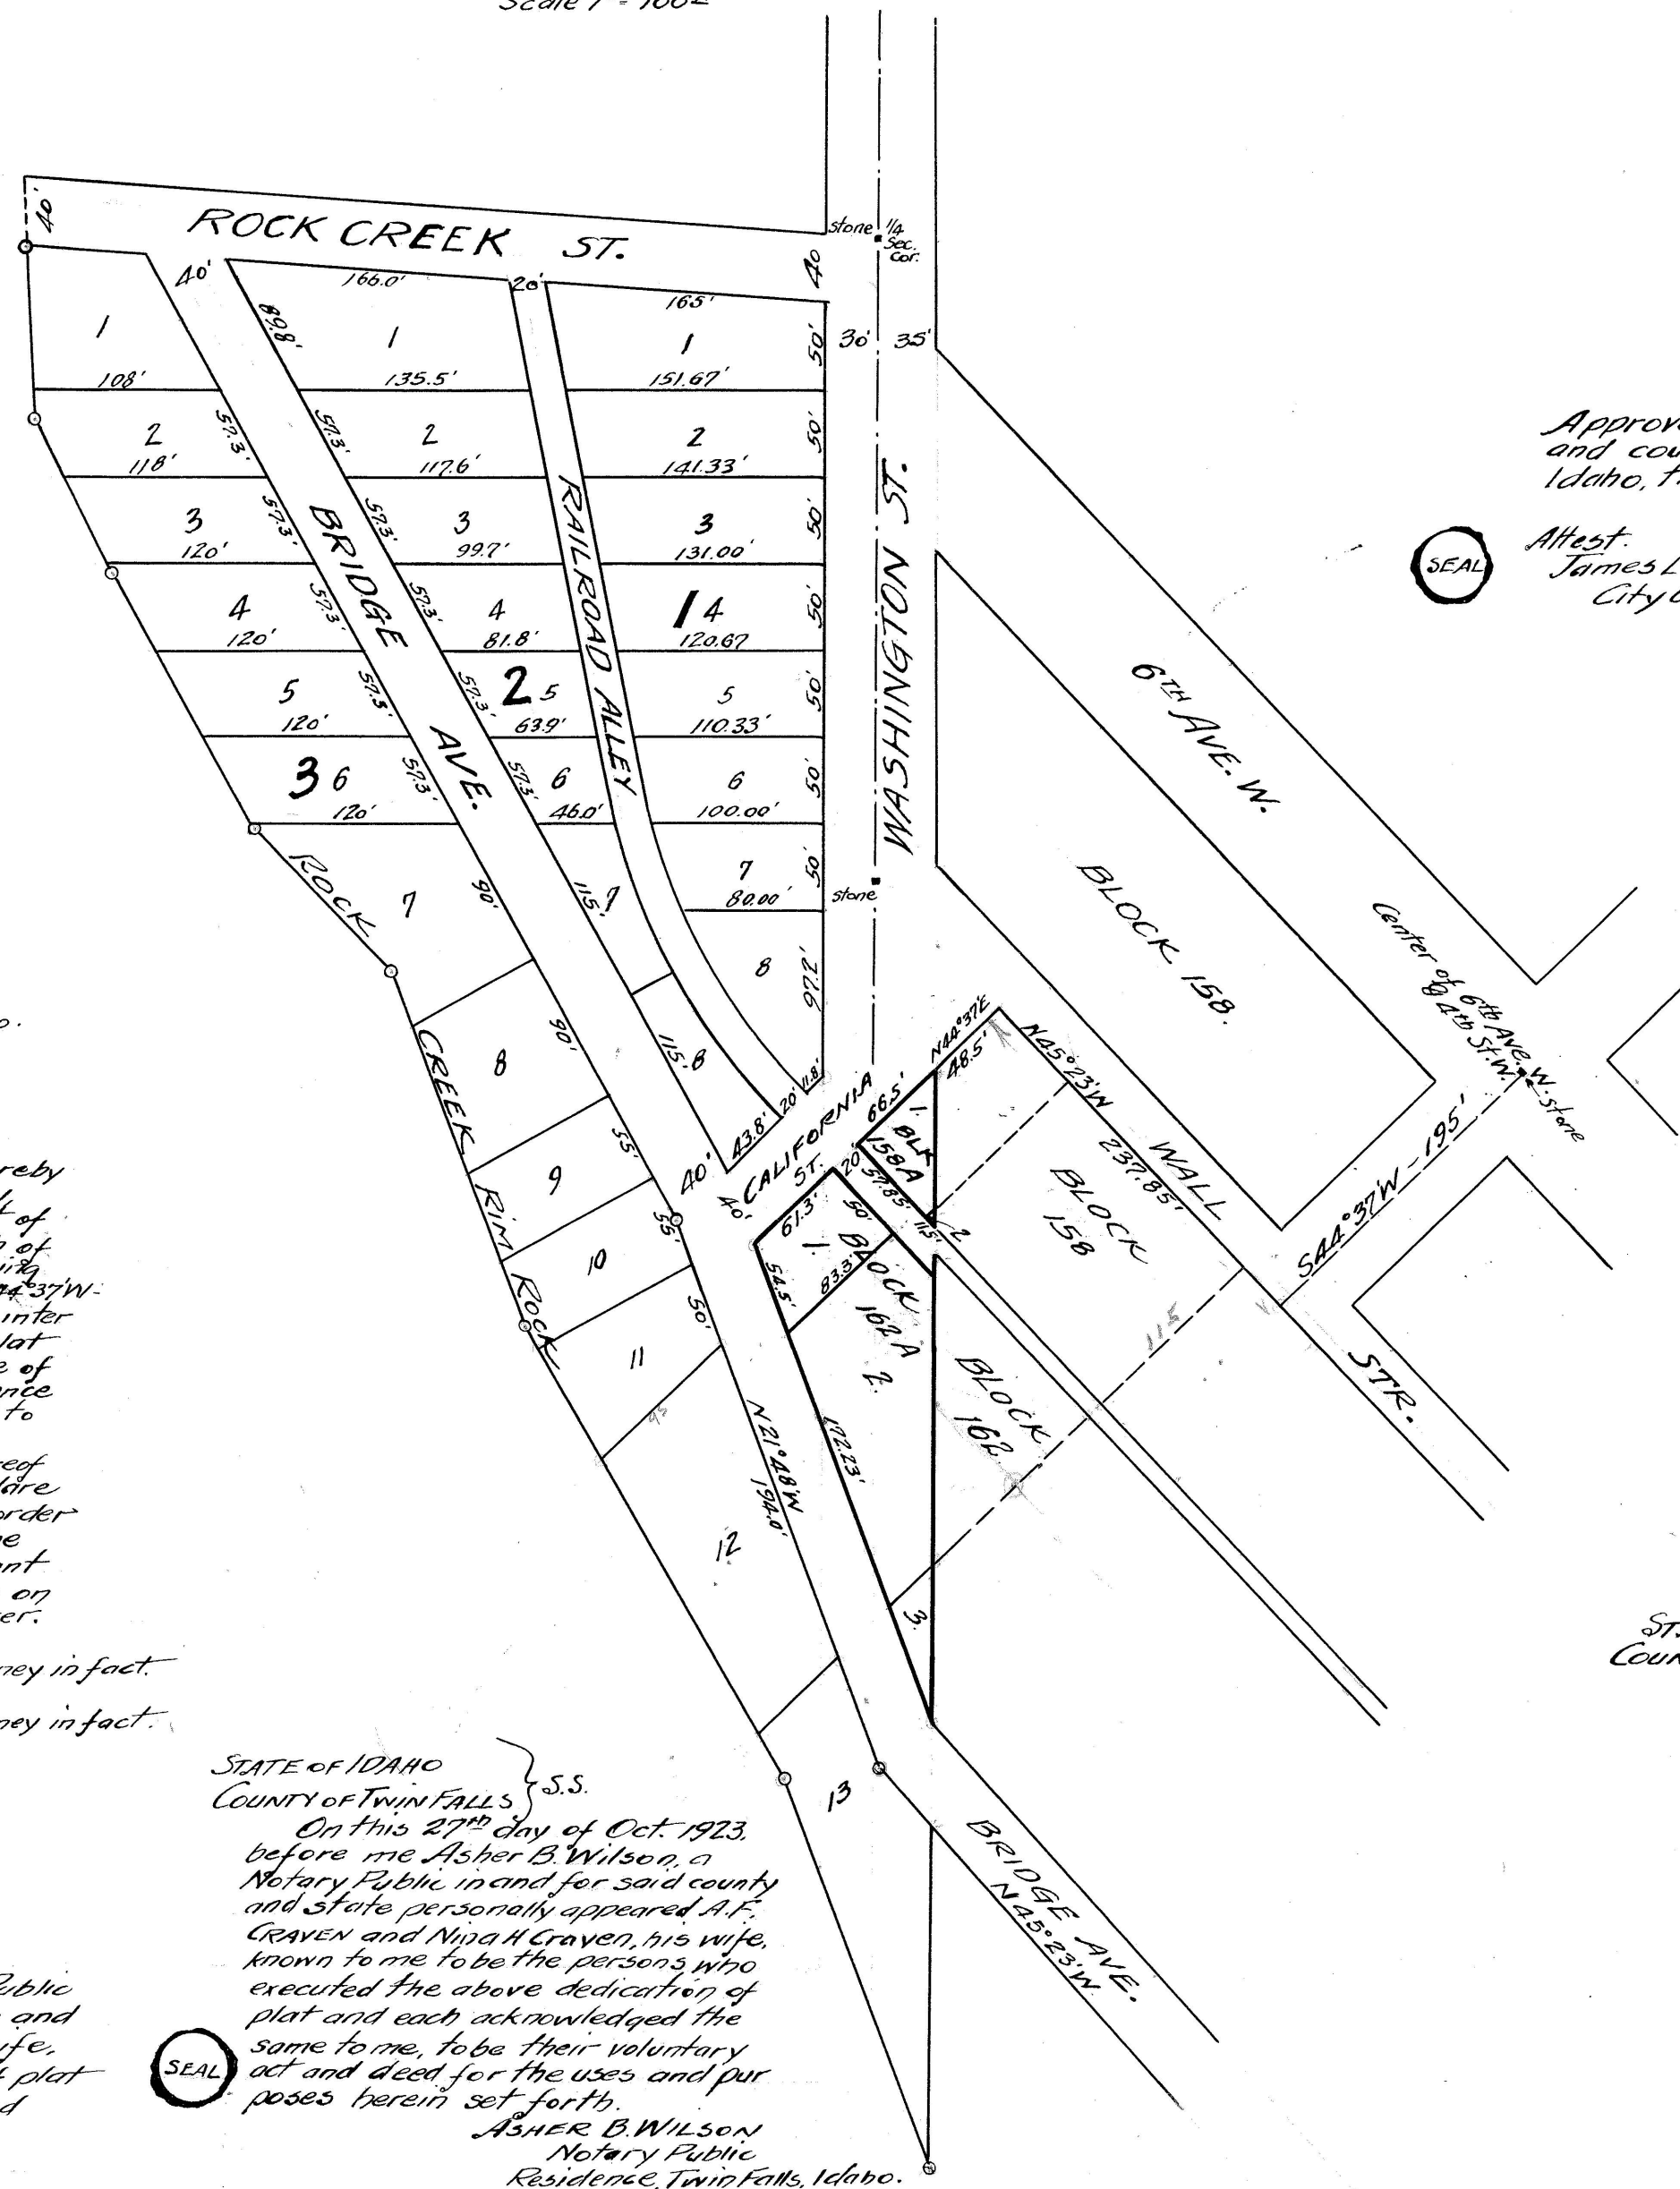

STATE OF IDAHO }
COUNTY OF TWIN FALLS } S.S.

I, E.V. Berg, hereby certify that I made the survey of FARGO SUBDIVISION, and that the accompanying plat accurately represents the same as marked out upon the ground; that said lands are described as follows: - All that of the NE 1/4 of the SE 1/4 of Section 17, T10S. R12E. B1M. lying east and north of the Rim Rock of Rock Creek canyon; also, that parcel of land beginning at a point on the east line of Washington Street, said point lying S44°37'W - 243.51' and N45°23'W - 237.85' from the original corner stone of the intersection of the center lines of 6th Ave. W. and 4th St. W. as shown on plat of original townsite as recorded on page 7, Book 1, of plats in the office of the Recorder of Twin Falls County, Idaho; thence S1°35'E - 392.31'; thence N21°48'W - 188.1'; thence N1°35'W along west side of Washington St 154.51'; thence N44°37'E - 90.05' to the point of beginning.

Said survey was commenced Aug. 15 and ended Aug. 19, 1923.

E.V. Berg
Licensed Surveyor

Subscribed and sworn to before me this
29th day of October, 1923.

SEAL

ASHER B. WILSON
Notary Public
Residence, Twin Falls, Idaho.

STATE OF IDAHO }
COUNTY OF TWIN FALLS } S.S.

KNOW ALL MEN BY THESE PRESENTS, that the undersigned do hereby certify that the following lands are included in the FARGO SUBDIVISION, said lands being more particularly described as follows: - All that part of the NE 1/4 of the SE 1/4 of Section 17, T10S. R12E. B1M. lying east and north of the Rim Rock of Rock Creek canyon; also, that parcel of land beginning at a point on the east line of Washington Street, said point lying S44°37'W - 243.51' and N45°23'W - 237.85' from the original corner stone of the intersection of the center lines of 6th Ave. W. and 4th St. W. as shown on plat of original townsite, as recorded on page 7, Book 1, of plats in the office of the Recorder of Twin Falls County, Idaho; thence S1°35'E - 392.31'; thence N21°48'W - 188.1'; thence N1°35'W, 154.51'; thence N44°37'E - 90.05' to the point of beginning.

And said parties hereto include the same and the whole thereof in the said plat of Fargo Subdivision and they do further hereby declare that in consideration of the filing of said plat by the County Recorder of Twin Falls County, Idaho, and the acceptance by the public of the streets and alleys as shown on said plat they do hereby give and grant to the public forever such portions of the premises platted as are on the said plat set apart for streets and alleys, for public use forever.

J.B. PLACE
LAURA S. PLACE
GEO. F. SPRAGUE
ANNA ROSE SPRAGUE
J.H. CRAVEN
NINA H. CRAVEN

JAMES S. FARGO
By C.G. Fargo, his attorney in fact
LOUISE FARGO
By C.G. Fargo, his attorney in fact
JOHN D. BOLTON
REBECCA BOLTON
GEORGE D. AIKEN
ANNA E. AIKEN

STATE OF IDAHO }
COUNTY OF TWIN FALLS } S.S.

On this 22nd day of Oct. 1923, before me Asher B. Wilson, a Notary Public in and for said county and state, personally appeared John D. Bolton and Rebecca Bolton, his wife; and George D. Aiken and Anna E. Aiken, his wife, known to me to be the persons who executed the above dedication of plat and each acknowledged the same to me to be their voluntary act and deed for the uses and purposes herein set forth.

ASHER B. WILSON
Notary Public
Twin Falls, Idaho.

STATE OF IDAHO }
COUNTY OF TWIN FALLS } S.S.

On this 22nd day of Oct. 1923, before me Asher B. Wilson, a Notary Public in and for said county and state, personally appeared J.B. Place and Laura S. Place, his wife, and Geo. F. Sprague and Anna Rose Sprague, his wife, known to me to be the persons who executed the above dedication of plat, and each acknowledged the same to me, to be their voluntary act and deed for the uses and purposes herein set forth.

ASHER B. WILSON
Notary Public
Twin Falls, Idaho.

STATE OF IDAHO }
COUNTY OF TWIN FALLS } S.S.

On this 27th day of Oct. 1923, before me Asher B. Wilson, a Notary Public in and for said county and state personally appeared A.F. Craven and Nina H. Craven, his wife, known to me to be the persons who executed the above dedication of plat and each acknowledged the same to me, to be their voluntary act and deed for the uses and purposes herein set forth.

ASHER B. WILSON
Notary Public
Residence, Twin Falls, Idaho.

STATE OF IDAHO }
COUNTY OF TWIN FALLS } S.S.

On this 22nd day of Oct. 1923, before me Asher B. Wilson, a Notary Public in and for said county and state personally James S. Fargo, by C.G. Fargo, his attorney in fact and Louise Fargo, by C.G. Fargo, her attorney in fact, known to me to be the persons who executed the above dedication of plat and each acknowledged the same to me, to be their voluntary act and deed for the uses and purposes herein set forth.

ASHER B. WILSON
Notary Public
Residence, Twin Falls, Idaho.

Approved and accepted by the Mayor and council of the City of Twin Falls, Idaho, this 5th day of November, 1923.
SHAD L. HODGINS
Mayor.

Attest:
James L. Mee
City Clerk.

SEAL

No
legal
in
endorse

#160277

STATE OF IDAHO }
COUNTY OF TWIN FALLS } S.S.

I hereby certify that this instrument was filed for record at request of Geo. D. Aiken at 3 minutes past 11 o'clock A.M., this 3rd day of Dec. A.D. 1923, in my office and duly recorded, in Book 4 Page 33, of plats.

C.C. Siggins
Ex Officio Recorder

Fee \$3.50 paid.

Twin Falls County, Idaho
Recorded for:
AIKEN, GEO. D.
09:00:00 am Dec. 03, 1923
0000 - 160277

Fargo Sub-Div
Page 33
Book 4