

284894

State of Idaho
County of Twin Falls

I hereby certify
that this instrument
filed for record at
the request of

L. F. Wiseman
at 32 minutes past
2 o'clock P.M. this
3 day of June AD
1937, in my office
and duly recorded
in Book — of
Page —

Frank J. Smith
Ex Officio Recorder


(signed) Paul H. Gordon
Deputy

Fee \$3.50
Return to —

Farmstead Subdivision

PLAT OF
THE SUBDIVISION OF
N½ OF SE¼ OF SE¼, SEC. 20 T-10-S, R-17-E, B.M.
LOTS - A-B-C-D, And E.

SCALE 1 INCH = 200 FEET.

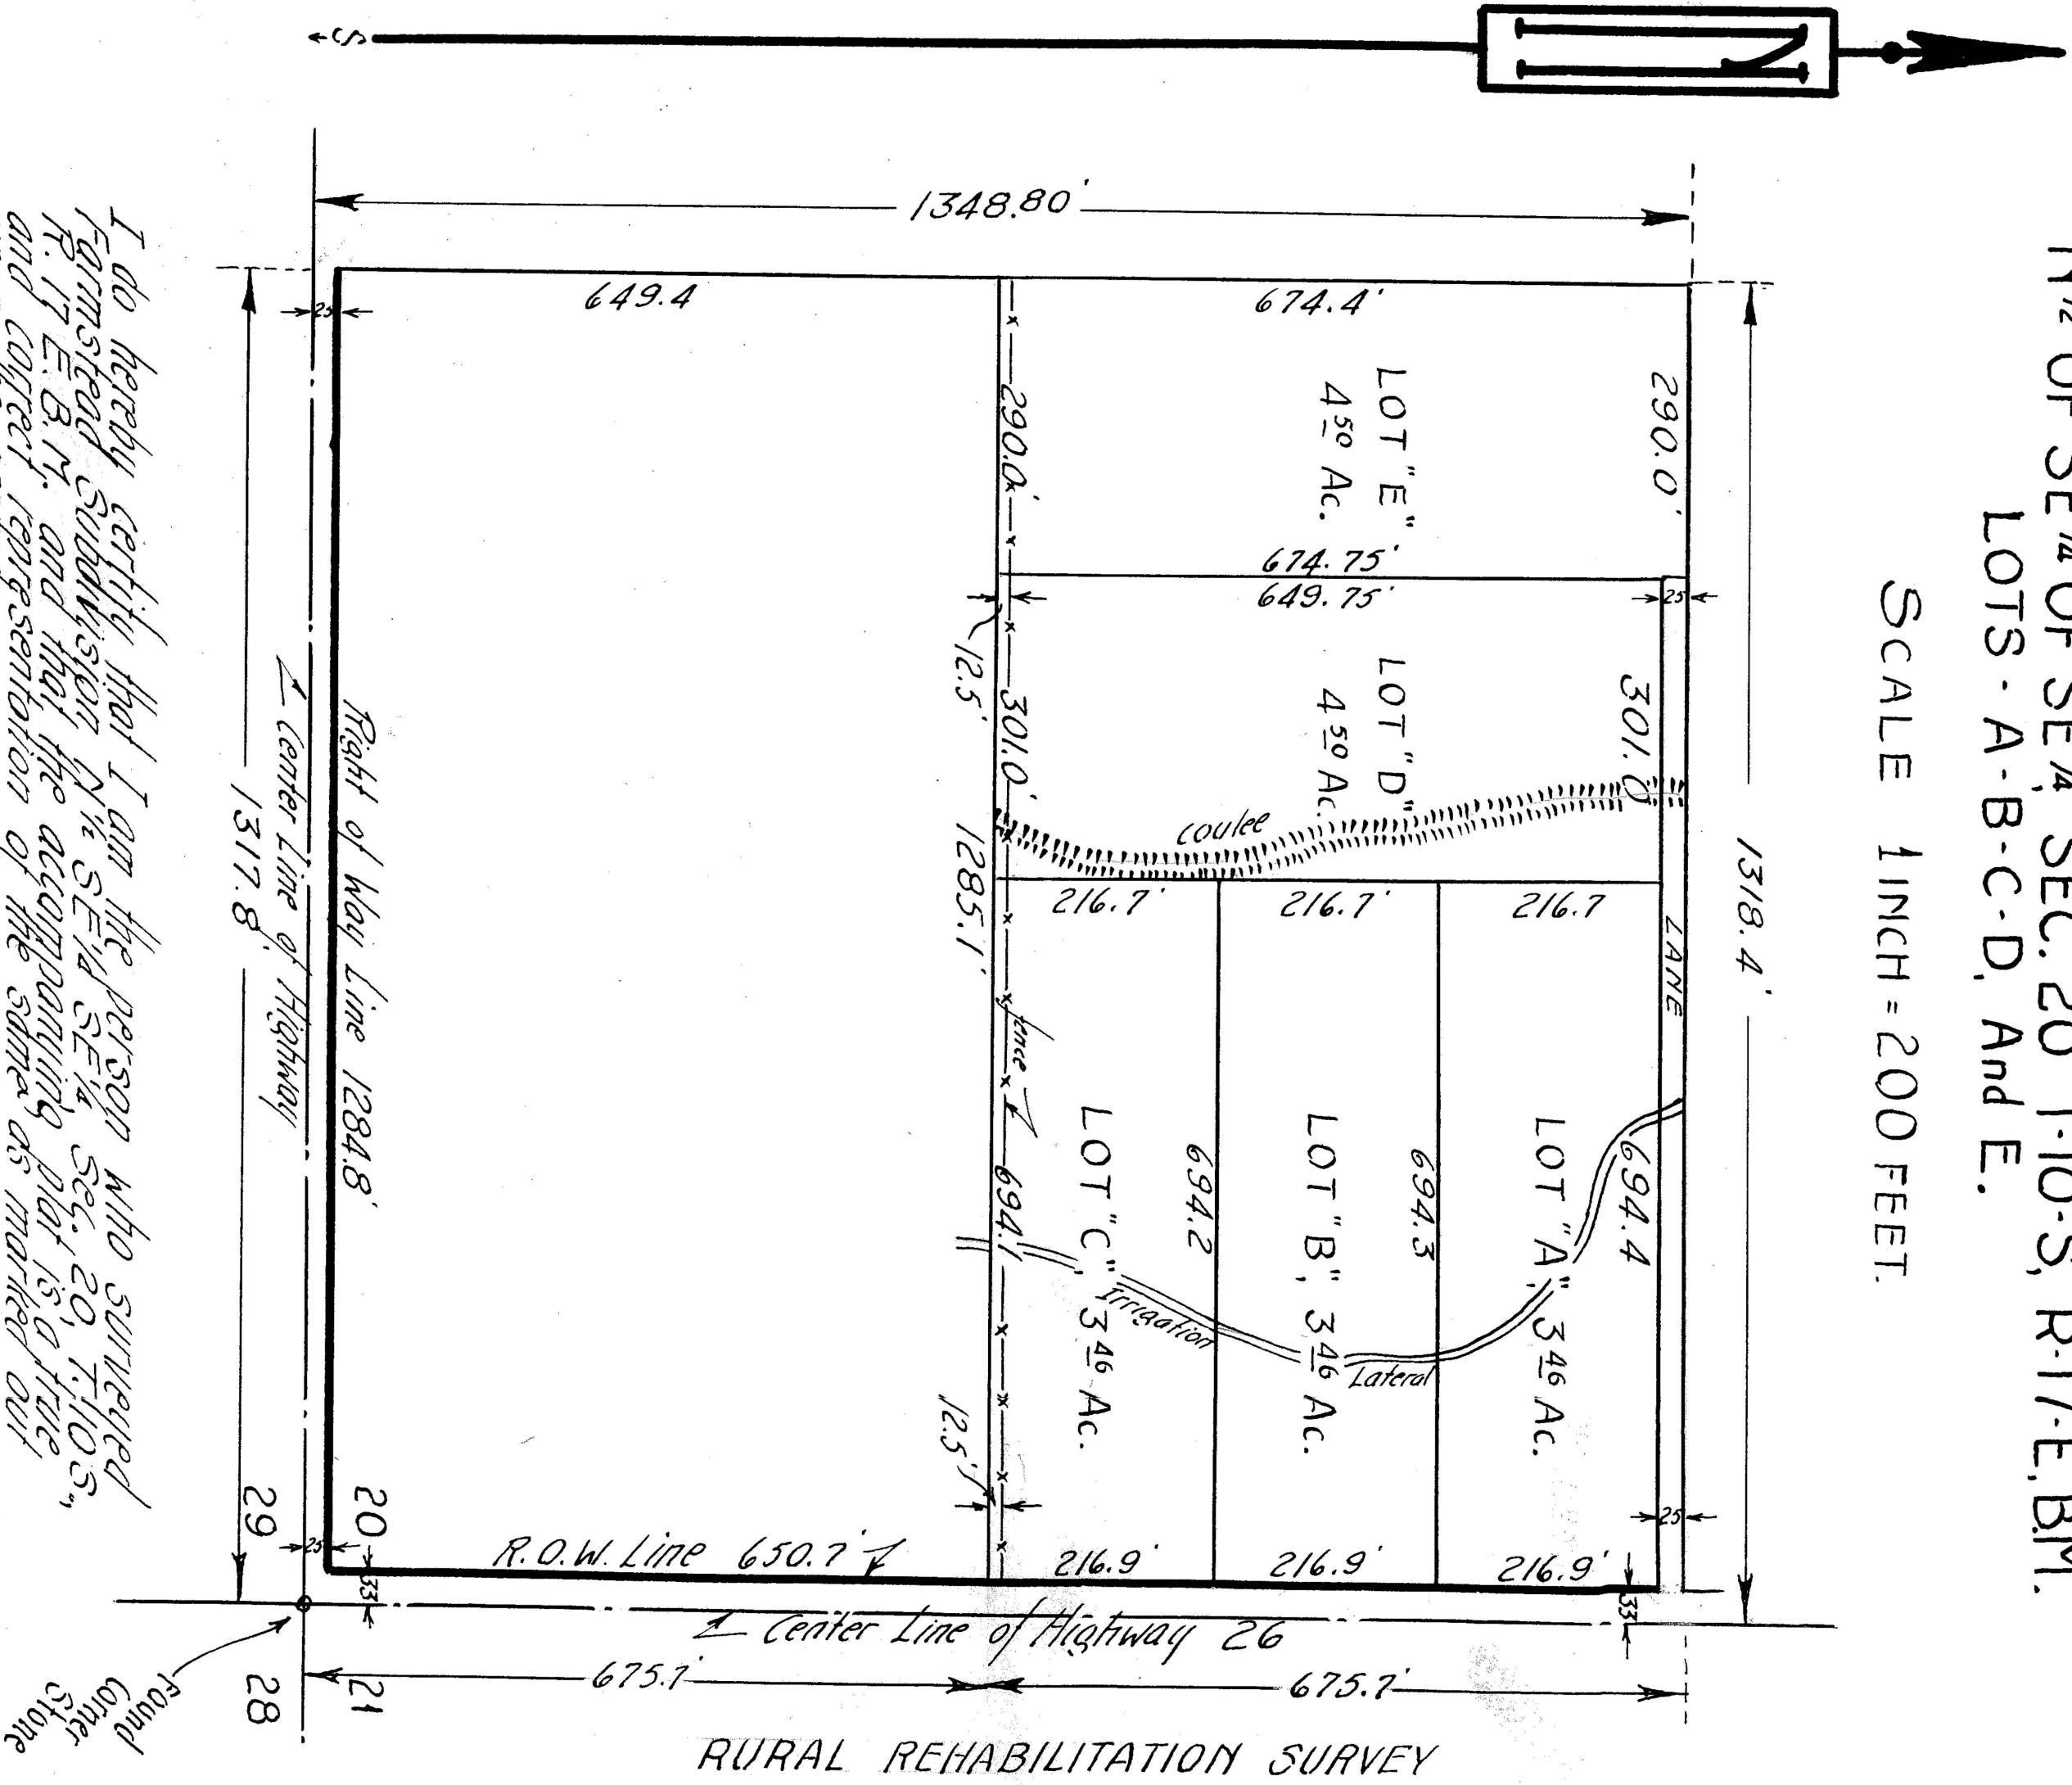

I do hereby certify that I am the person who surveyed
Farmstead Subdivision N½ SE¼ SE¼, Sec. 20, T-10-S,
R-17-E, B.M. and that the accompanying plat is a true
and correct representation of the same as marked out
upon the ground.

(signed) J. E. Pohlman
J. E. Pohlman

State of Idaho
County of Twin Falls } ss

On this 2nd day of April, 1937, before
me, Frank J. Smith, Clerk of the District Court of the Tenth
Judicial District of the State of Idaho, in and for the
County of Twin Falls, personally appeared J. E. Pohlman
known to me to be the person whose name is subscribed
to the within instrument, and acknowledged to me that he
executed the same.

IN WITNESS WHEREOF, I have hereunto
set my hand and affixed my official seal, the day and
year in this certificate first above written.

(signed) Frank J. Smith

Clerk of the District Court

(signed) Lenore Diebolt

Deputy

SEAL

Note: - The above copied from
blue print and typewritten rider. 3/17/38

Twin Falls County, Idaho

Recorded for: F
WISEMAN

09:00:00 am Jun. 03, 1937

0000 - 284894