
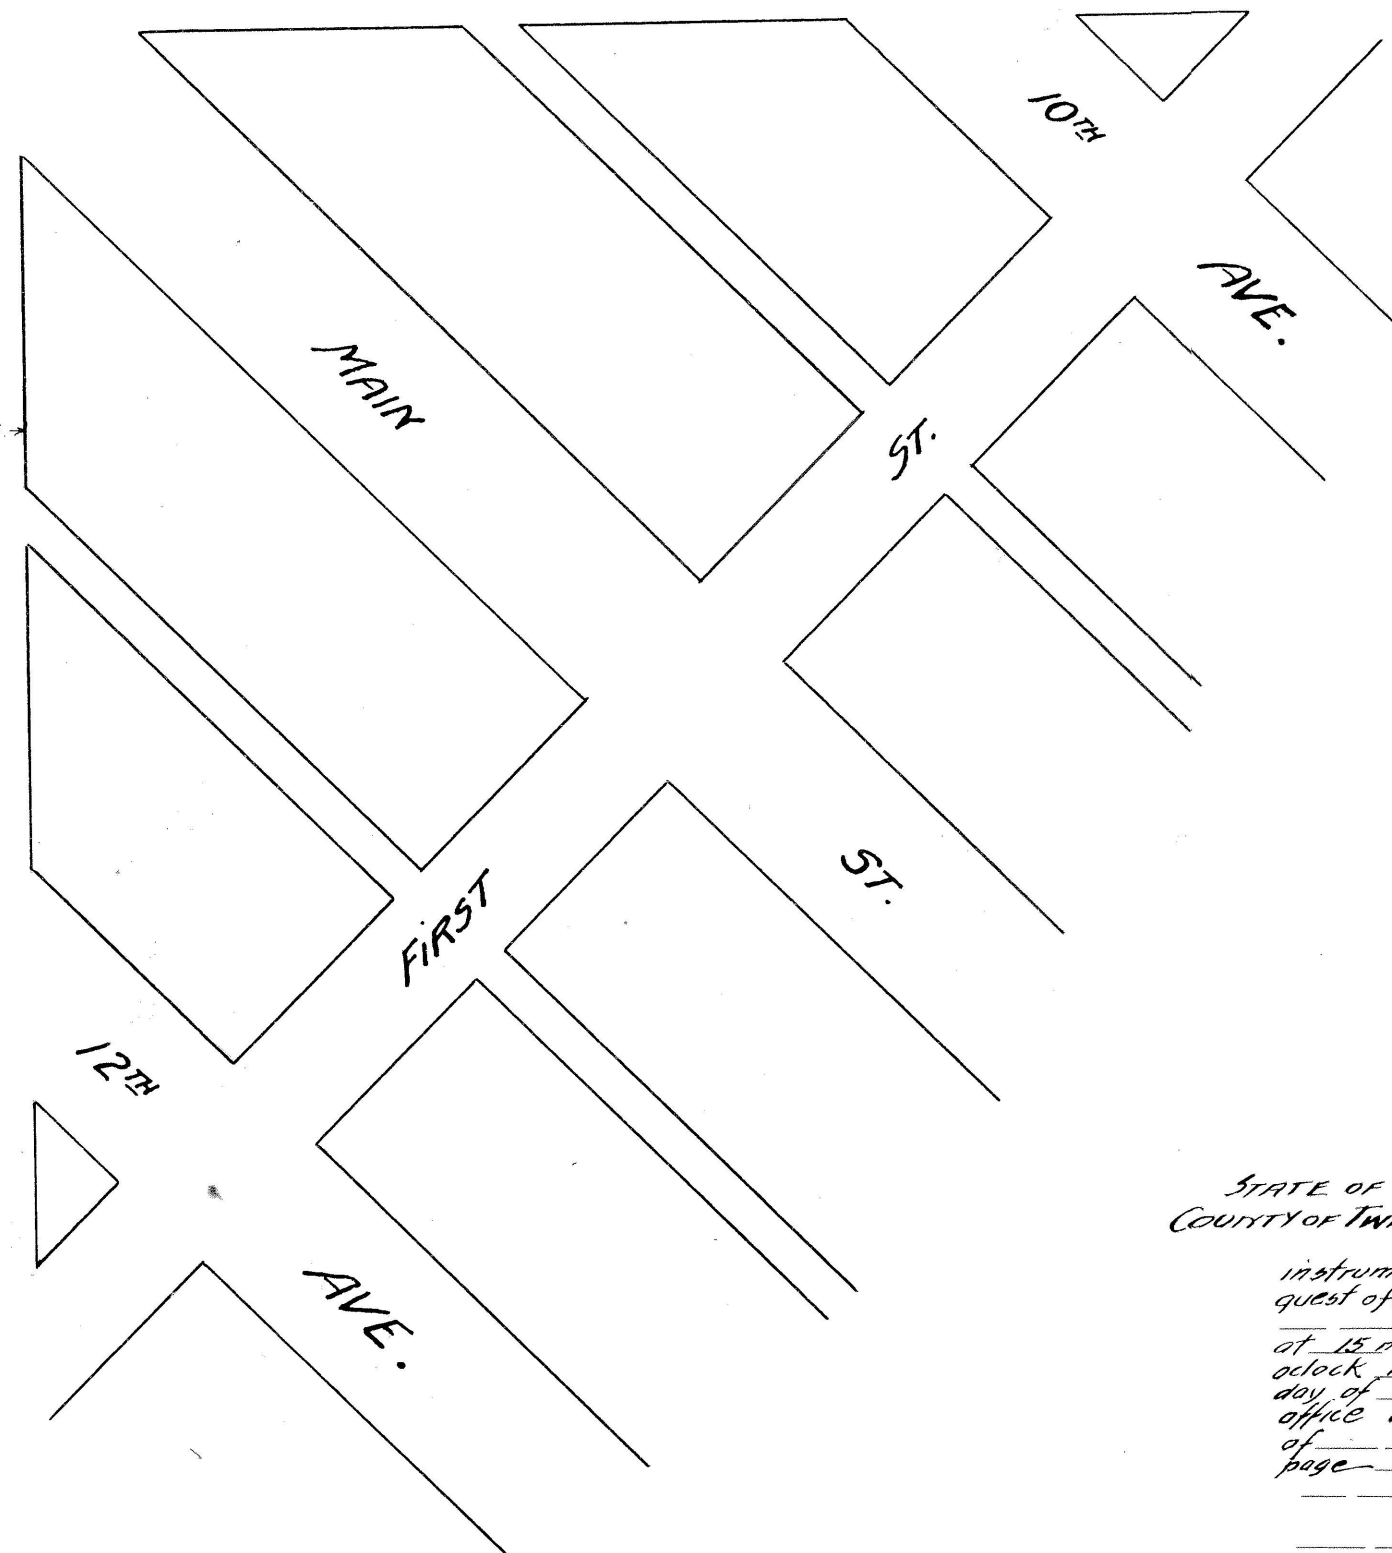


FIVE POINT ADDITION

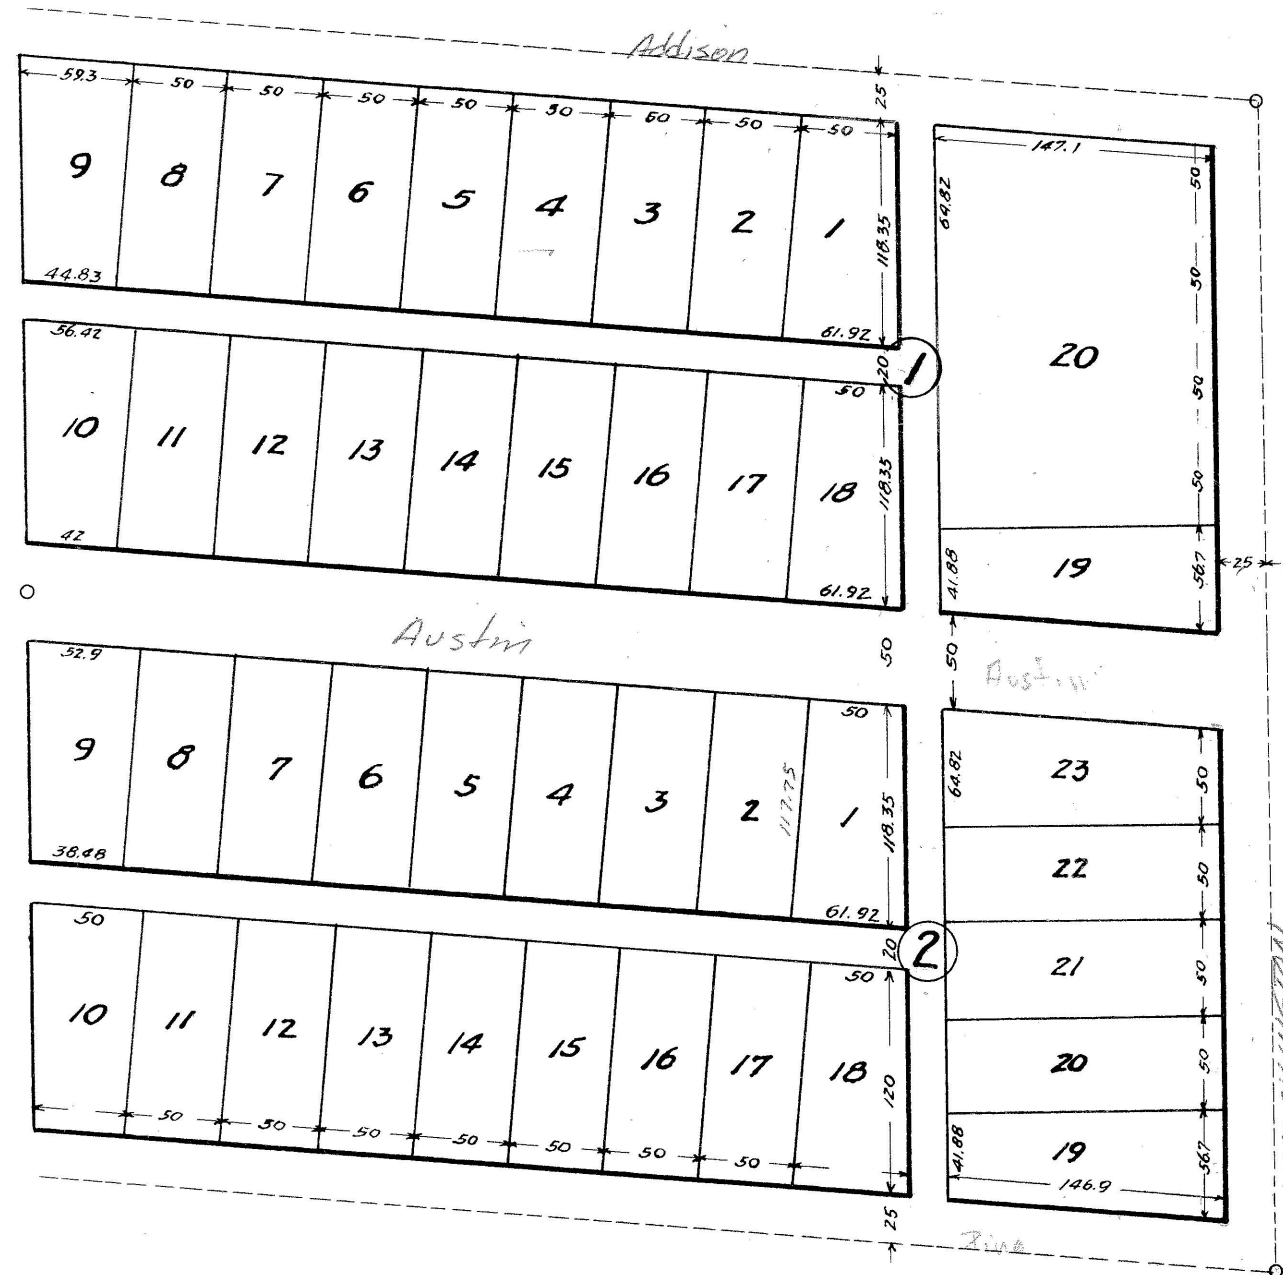

STATE OF IDAHO } 5.5.
COUNTY OF TWIN FALLS }

I hereby certify that I am the person who surveyed Blocks 27 and 28 of DELONG Addition to TWIN FALLS, IDAHO and that the accompanying plat is a true and correct representation of the same as marked out on the ground.

CHRIS H. TULL
Licensed Surveyor

Subscribed and sworn to before me
this 26th day of March 1908.

STUART H. TAYLOR
NOTARY PUBLIC

My commission expires
Dec. 30, 1909.

STATE OF IDAHO } 5.5.
COUNTY OF TWIN FALLS }

KNOW ALL MEN BY THESE PRESENTS: That we the under signed do hereby certify that the following is a true and correct description of the land included in FIVE POINT ADDITION which is included herewith, such land being known and described as Blocks 27 and 28 of DELONG Addition.

And we do further certify that it is our intention to include the same in the said plat thereof and that in consideration of the filing of said plat by the County Recorder of TWIN FALLS COUNTY, IDAHO and the acceptance by the public of the streets shown on the said plat, do hereby give and grant to the public forever in fee simple such portion of said premises platted as are on the said plat set aside for streets for public use forever.

DON C. BRYAN
SAMUEL H. BOLTON

STATE OF IDAHO } 5.5.
COUNTY OF TWIN FALLS }

On this 26 day of March 1908 before me a Notary Public in and for said county personally appeared Don C. BRYAN and S.H. BOLTON known to me to be the persons whose names are subscribed to the foregoing dedication of plat and acknowledged to me that they executed the same.

IN WITNESS WHEREOF I have hereunto set my hand and affixed my official seal the day and year in this certificate first above written.

STUART H. TAYLOR
Notary Public

SEAL
OF
NOTARY PUBLIC

3450

STATE OF IDAHO } 5.5.
COUNTY OF TWIN FALLS }

I hereby certify that this instrument filed for record at request of

Don C. BRYAN
at 15 minutes past 4
o'clock P.M. this 26
day of March A.D. 1908 in my
office and duly recorded in book
of _____ at
page _____

AL. J. WEST
Ex-Officio Recorder
Lois Gayler
Deputy
Fees \$3.50 Paid.