


Book 7 Page 2
Floyd-Sterner
Sub

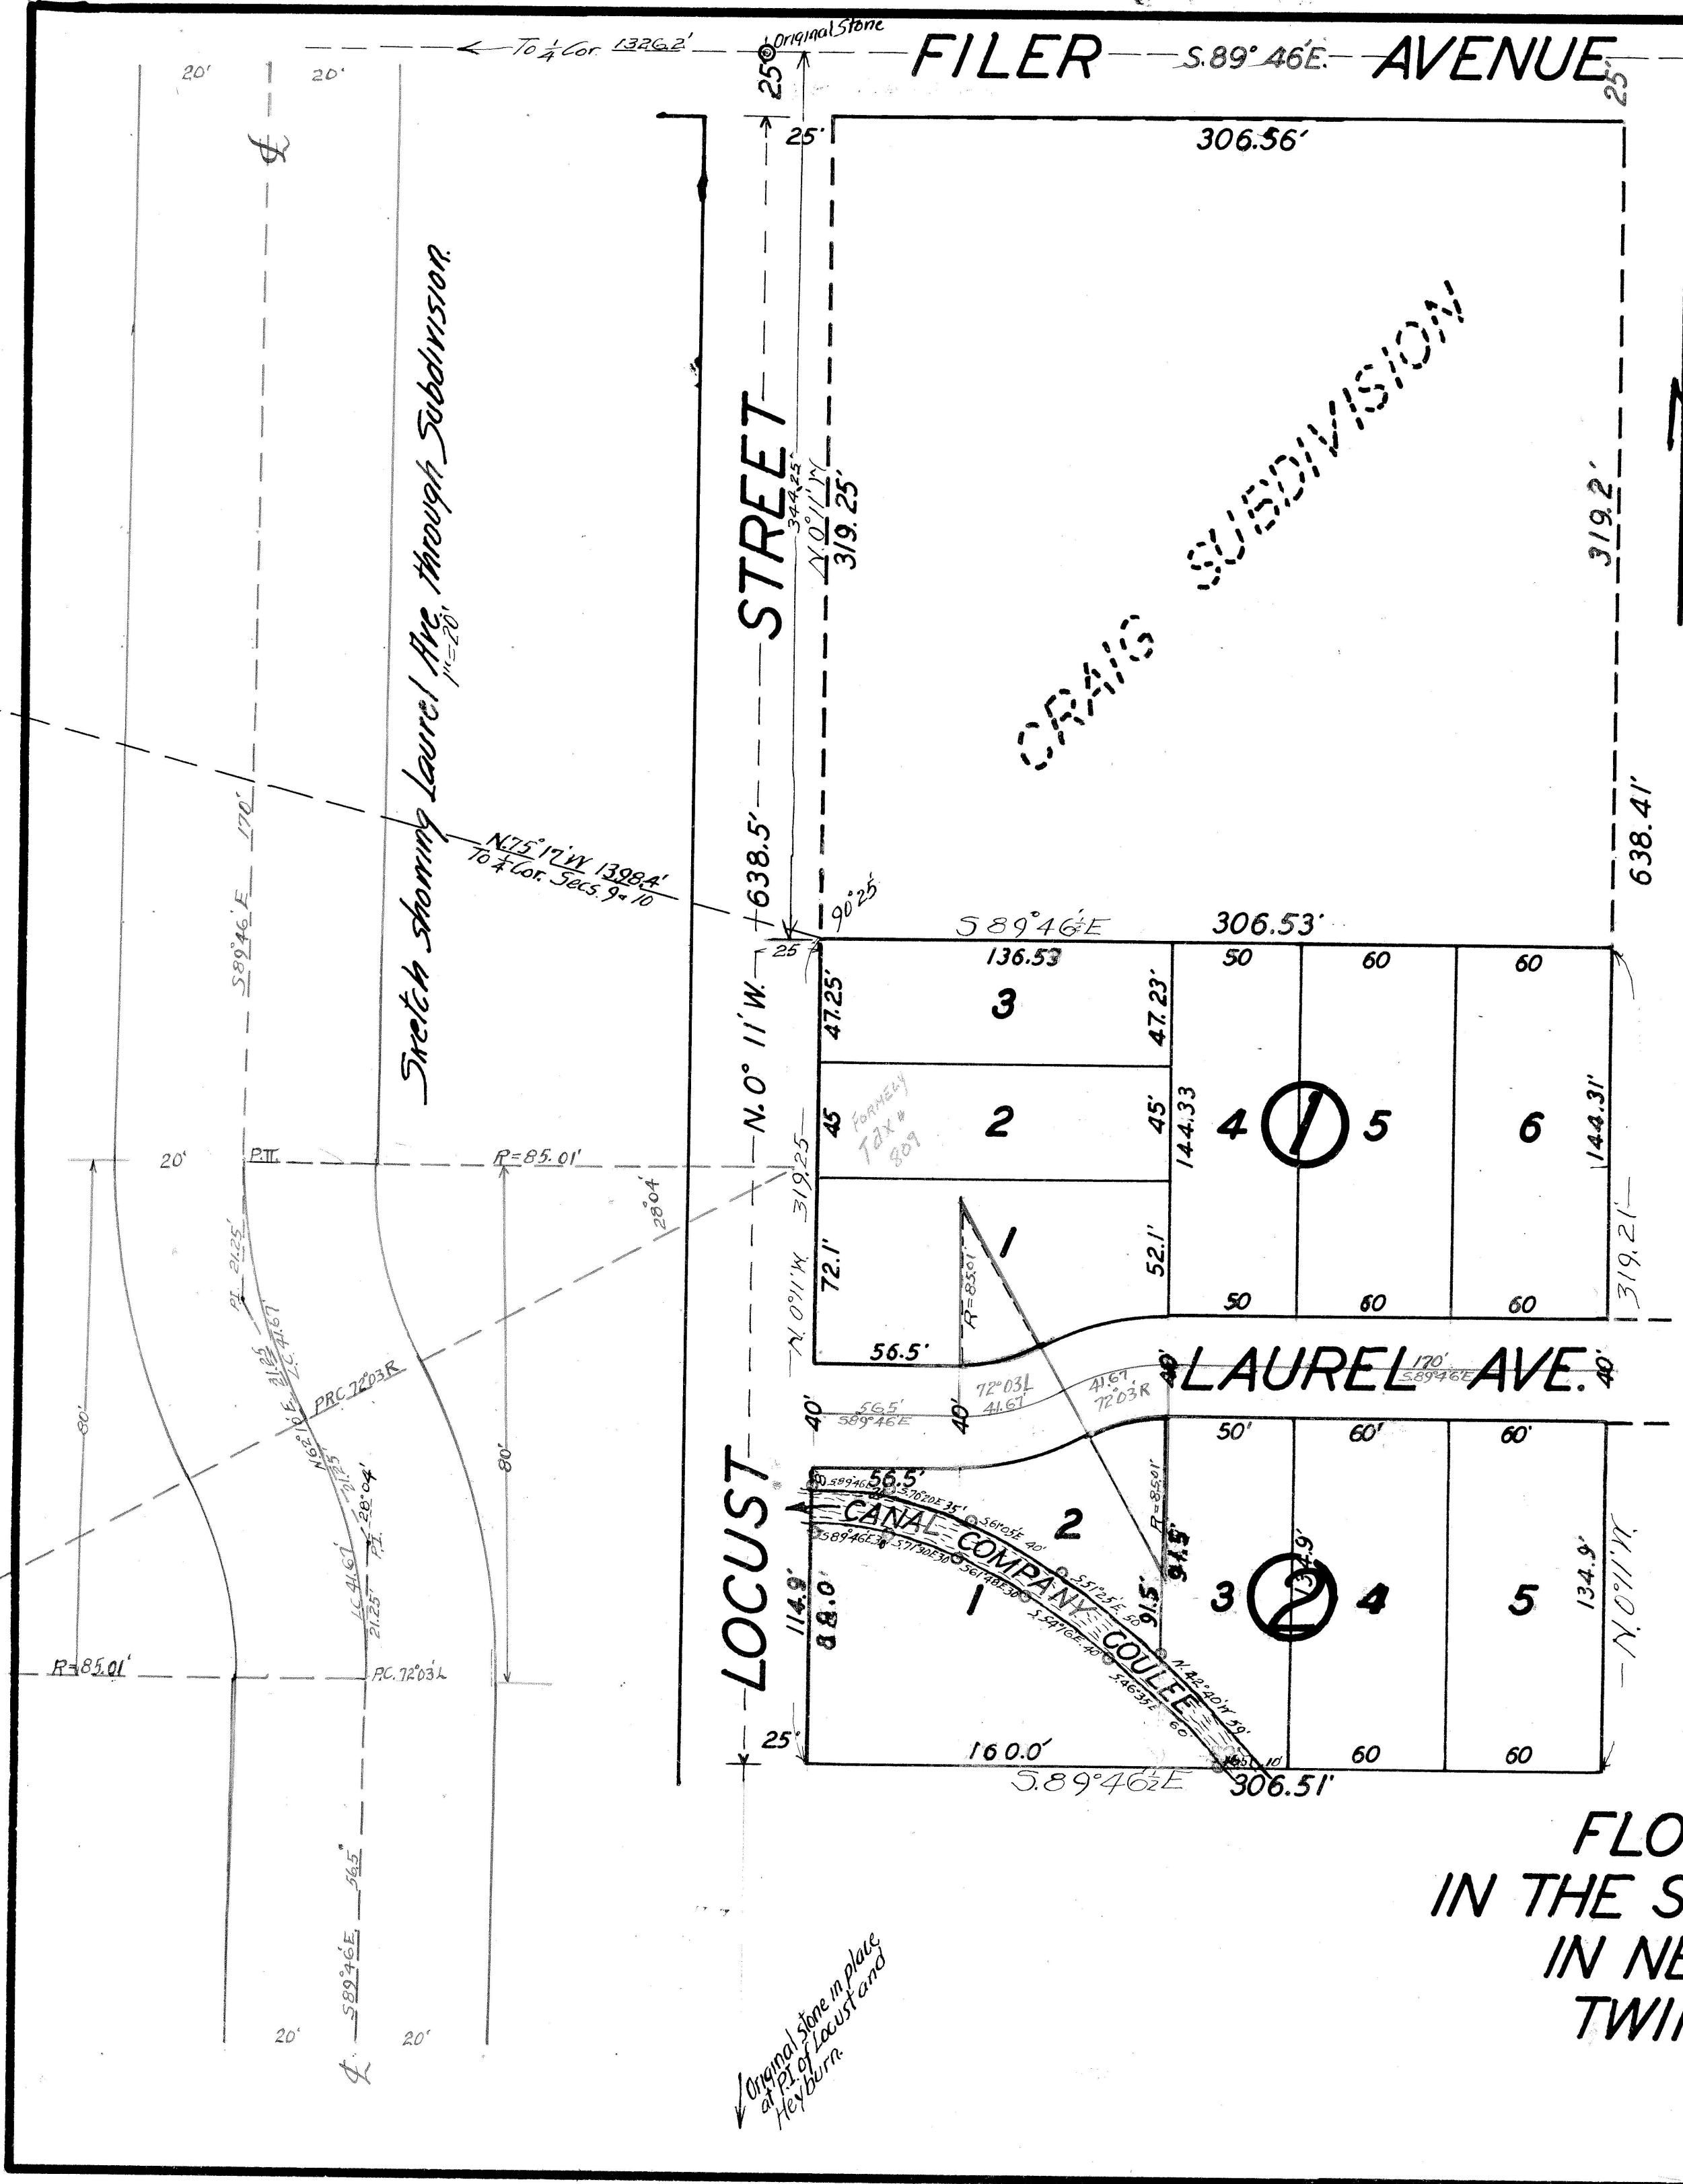

DEDICATION

This is to certify that the undersigned ARE ownerS in fee simple of the property herein after described; that the correct description of the land included in this plat is as follows:
THE SOUTH HALF OF LOT 24, YEATMAN ADDITION TO TWIN FALLS
That it is the intention of the undersigned to and THEY do hereby include said land in this plat; that the undersigned, do by these presents grant, bargain, sell, convey, confirm and dedicate to the public, for public use forever, all thoroughfares, streets, alleys and parks as shown on this plat.

Harvey Floyd
Mildred A. Floyd

Paul Sterner
Jelda Sterner

ACKNOWLEDGEMENT

STATE OF IDAHO, ss.
County of Twin Falls.
On this 16th day of May, 1953, before me, the undersigned, a Notary Public in and for said State, personally appeared Harvey Floyd, Mildred A. Floyd and Paul Sterner and Jelda Sterner known to me to be the persons whose names are subscribed to the foregoing dedication, and acknowledged to me that they executed the same.
IN WITNESS WHEREOF, I have hereunto set my hand and affixed my official seal the day and year in this certificate first above written.

Lawrence J. Quinn
Notary Public

SURVEYOR'S CERTIFICATE
This is to certify that I, JOHN E. HAYES, a duly qualified surveyor, surveyed the land described in this plat, namely, the south half of Lot 24, Yeatman Addition to Twin Falls, located in the NE 1/4 SW 1/4 Sec. 10, T.10S., R.17E., BM.

and designated herein as "Floyd-Sterner Subdivision" and that this plat is a true and correct representation of said survey made and taken by me on said land.

ACKNOWLEDGEMENT
STATE OF IDAHO, ss.
County of Twin Falls.
On this 16th day of March, 1953, before me, the undersigned, a Notary Public in and for said State, personally appeared JOHN E. HAYES, known to me to be the person whose name is subscribed to the foregoing surveyor's certificate, and acknowledged to me that he executed the same.

CITY'S ACCEPTANCE
The foregoing plat was duly accepted and approved by the Board of Commissioners of the City of Twin Falls, Idaho, on the 25th day of May, 1953.

Attest: Lawrence J. Quinn City Clerk, Norman S. Housley Chairman

CITY ENGINEER'S APPROVAL
The undersigned hereby certifies that the property described in this plat lies within one mile of the City of Twin Falls, Idaho, and that this plat has been examined by the undersigned, and is in all respects approved.

Dated this 25th day of May, 1953.
Lawrence J. Quinn City Clerk, Norman S. Housley City Engineer

COUNTY SURVEYOR'S CERTIFICATE
This is to certify that the undersigned has checked the foregoing plat and computations for making the same and has determined that they comply with the laws of the State of Idaho relating thereto.

Dated this 30th day of September, 1953.
R. I. Long County Surveyor

COUNTY COMMISSIONERS' ACCEPTANCE
The foregoing plat was duly accepted and approved by the Board of Commissioners of the County of Twin Falls, Idaho, on the _____ day of _____, 19____.

Attest: _____ Clerk, _____ Chairman

COUNTY RECORDER'S CERTIFICATE
This is to certify that the foregoing plat was filed for record in the office of the Recorder of Twin Falls County, Idaho, this 20th day of September, 1953 at 3:10 P. M., at the request of R. I. Long and duly recorded in Plat Book No. 7, at page 2.
430201
J. H. Starnes Ex-Officio Recorder

(SEAL) Deputy

**FLOYD-STERNER SUBDIVISION
IN THE S² OF LOT 24 YEATMAN ADDITION
IN NE 1/4 SW 1/4 SEC. 10, T.10S., R.17E., BM.
TWIN FALLS ----- IDAHO.**
1"=50.

Twin Falls County, Idaho
Recorded for:
R. I. LONG
09:00:00 am Sep. 01, 1953
0000 - 430201

40
3-30
9-52