


GOLDEN SPUR SUBDIVISION #6


Twin Falls County, Idaho
Recorded for:
CREST HUGHES HOMESTEAD IN
04:31pm Sep. 15, 1999
1999-017016
No. of Pages: 2 Fee: \$22.00
ROBERT S. FORT
Ex-Officio Recorder
Deputy: CD

North

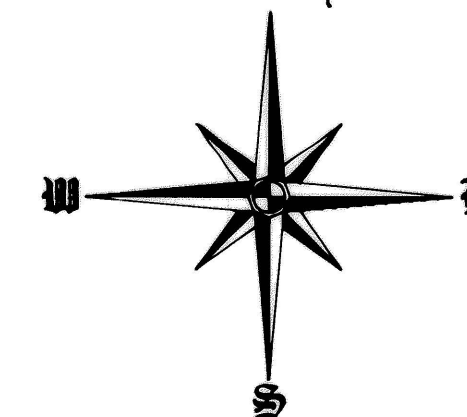


SCALE
1" = 60'

LOCATED IN
N² S² SECTION 7,
TOWNSHIP 10 SOUTH,
RANGE 16 EAST,
BOISE MERIDIAN
TWIN FALLS COUNTY, IDAHO
1999

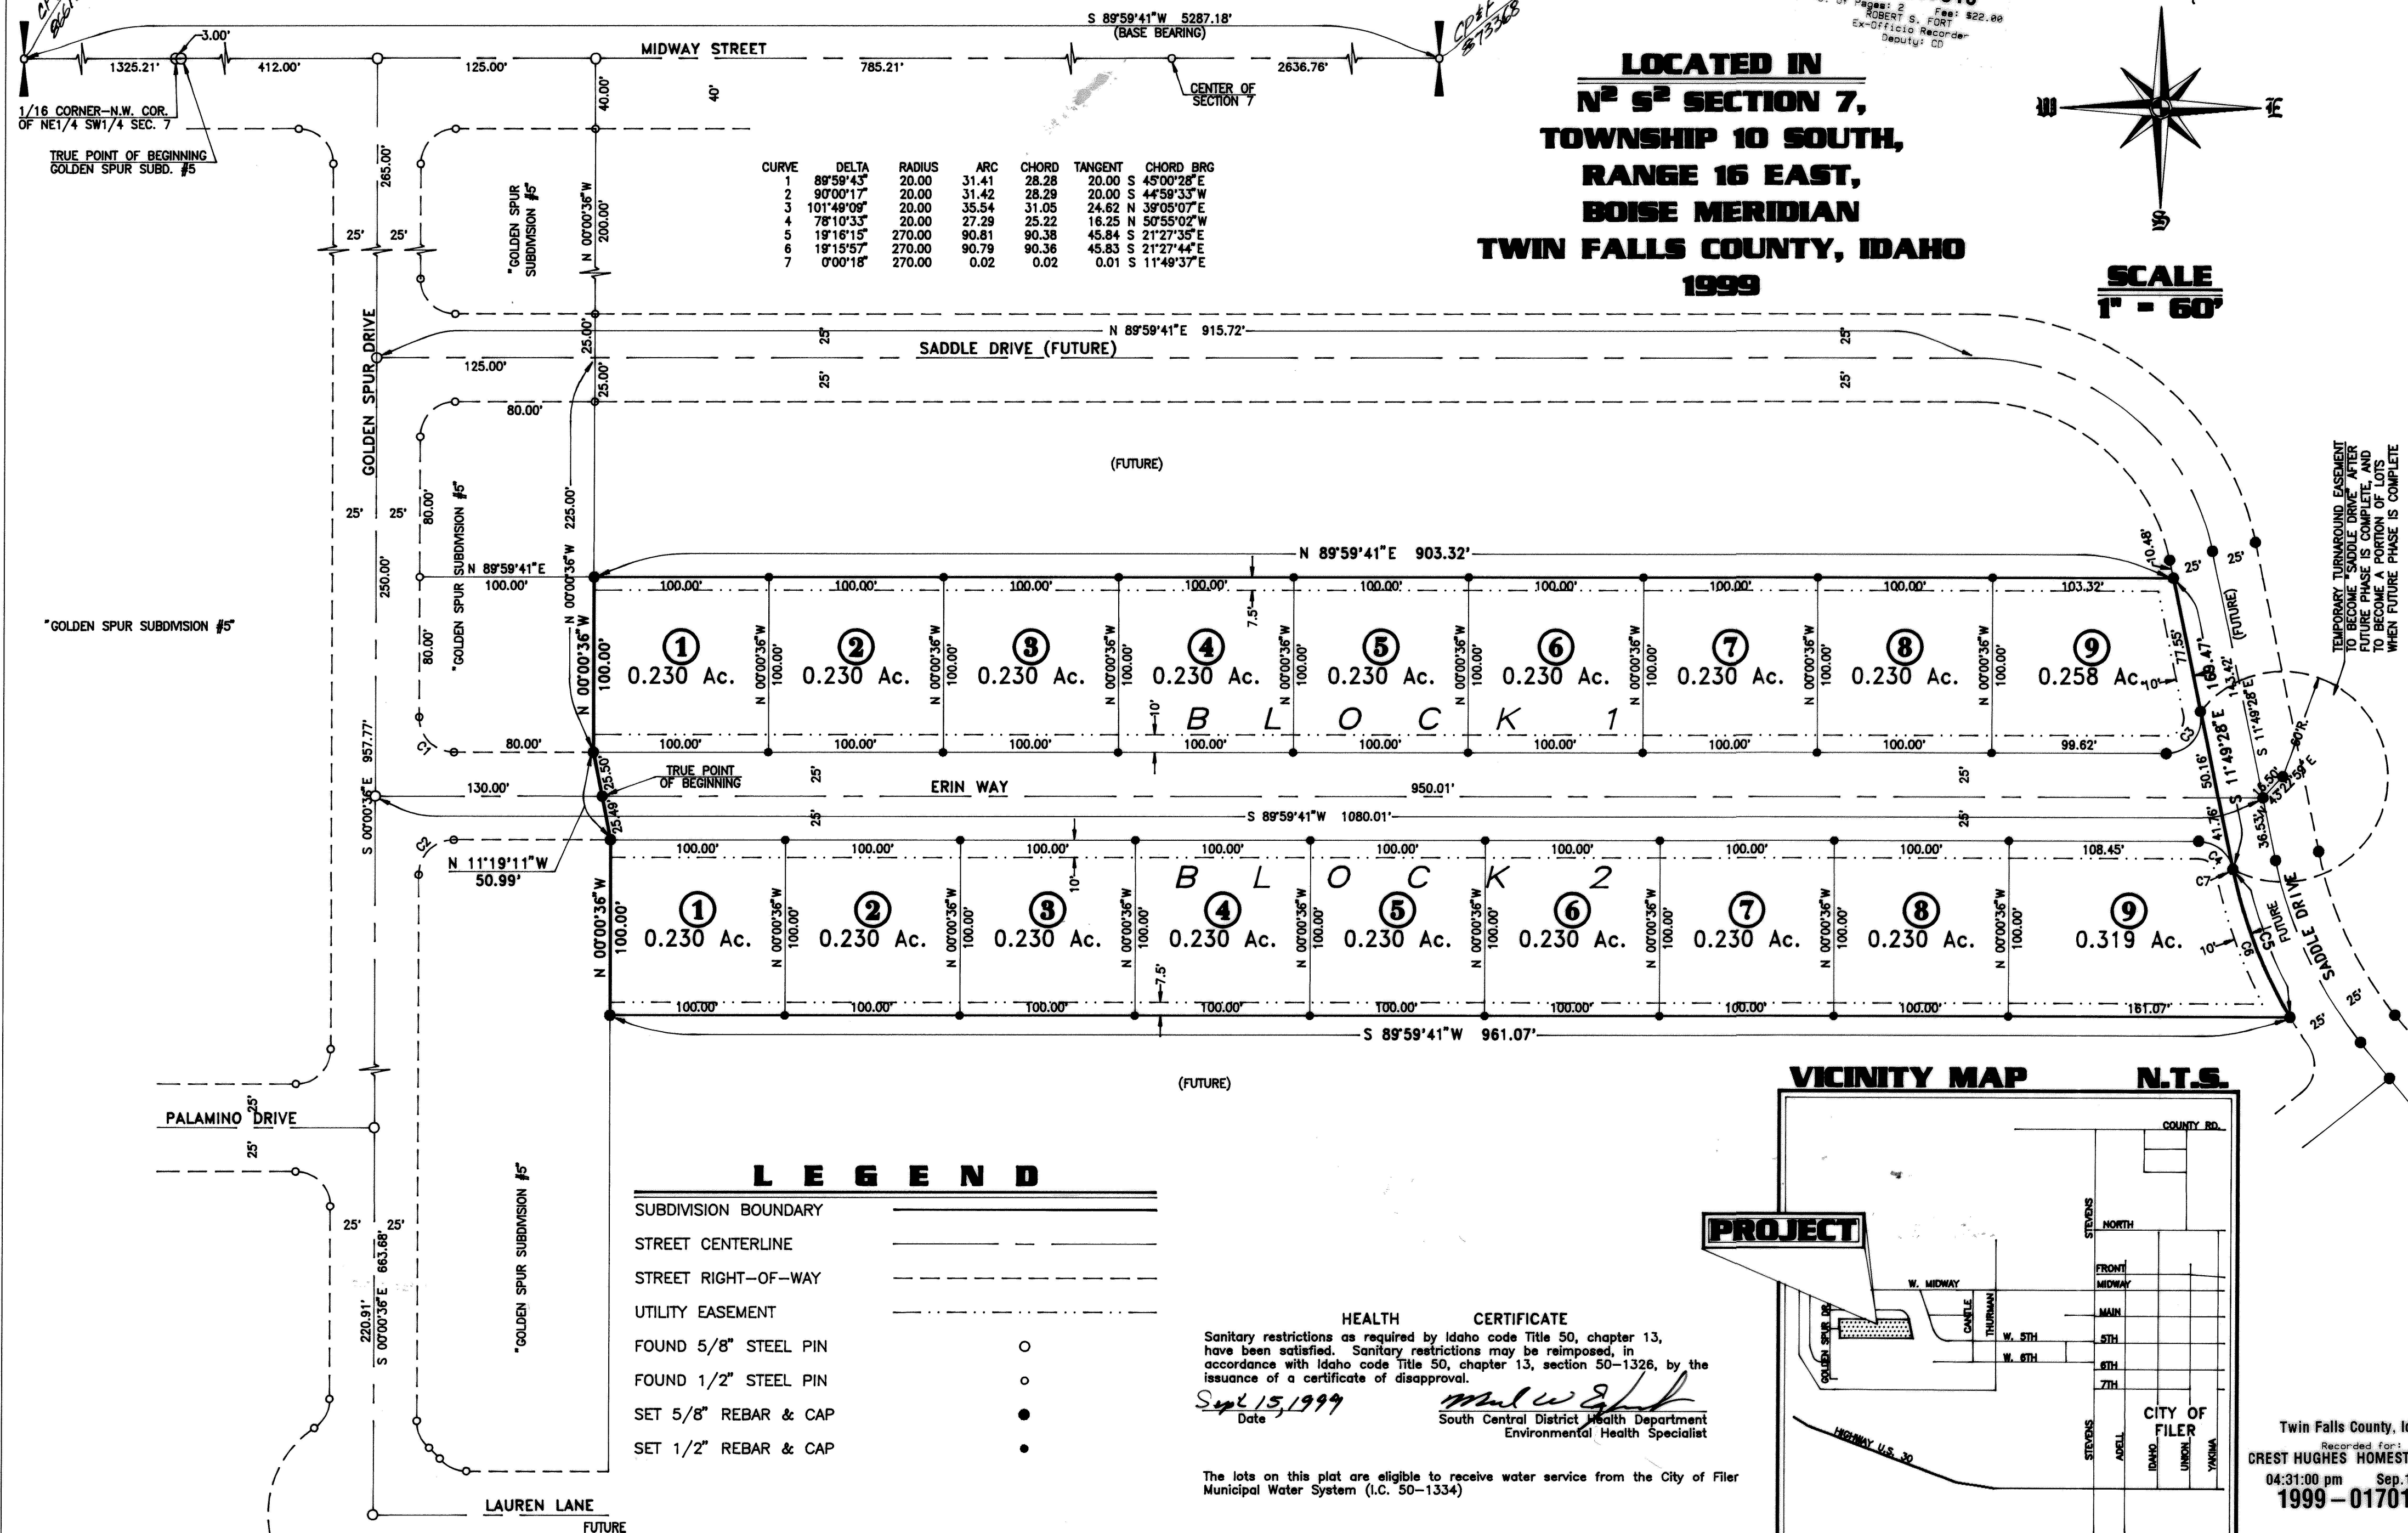

Golden Spur Sub #6
BK 16 P 45

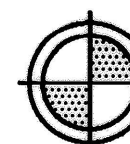

ALL POINTS LAND SURVEYING
JOHN ROOT - P.L.S. #889
SURVEYING - CONSTRUCTION MANAGEMENT