


GOLDEN - VIEW SUBDIVISION NO. 3

PART LOT 46, ORCHALARA SUBDIVISION


S. 1/2 SECTION 5, T.10S., R.17E., B.M.

BEING LOTS 6 THROUGH 12, LOTS
18 THROUGH 24, BLOCK 3, AND LOTS
9 THROUGH 17, BLOCK 4

GOLDEN-VIEW SUBDIVISION
TWIN FALLS, IDAHO
ACRES = 8.10

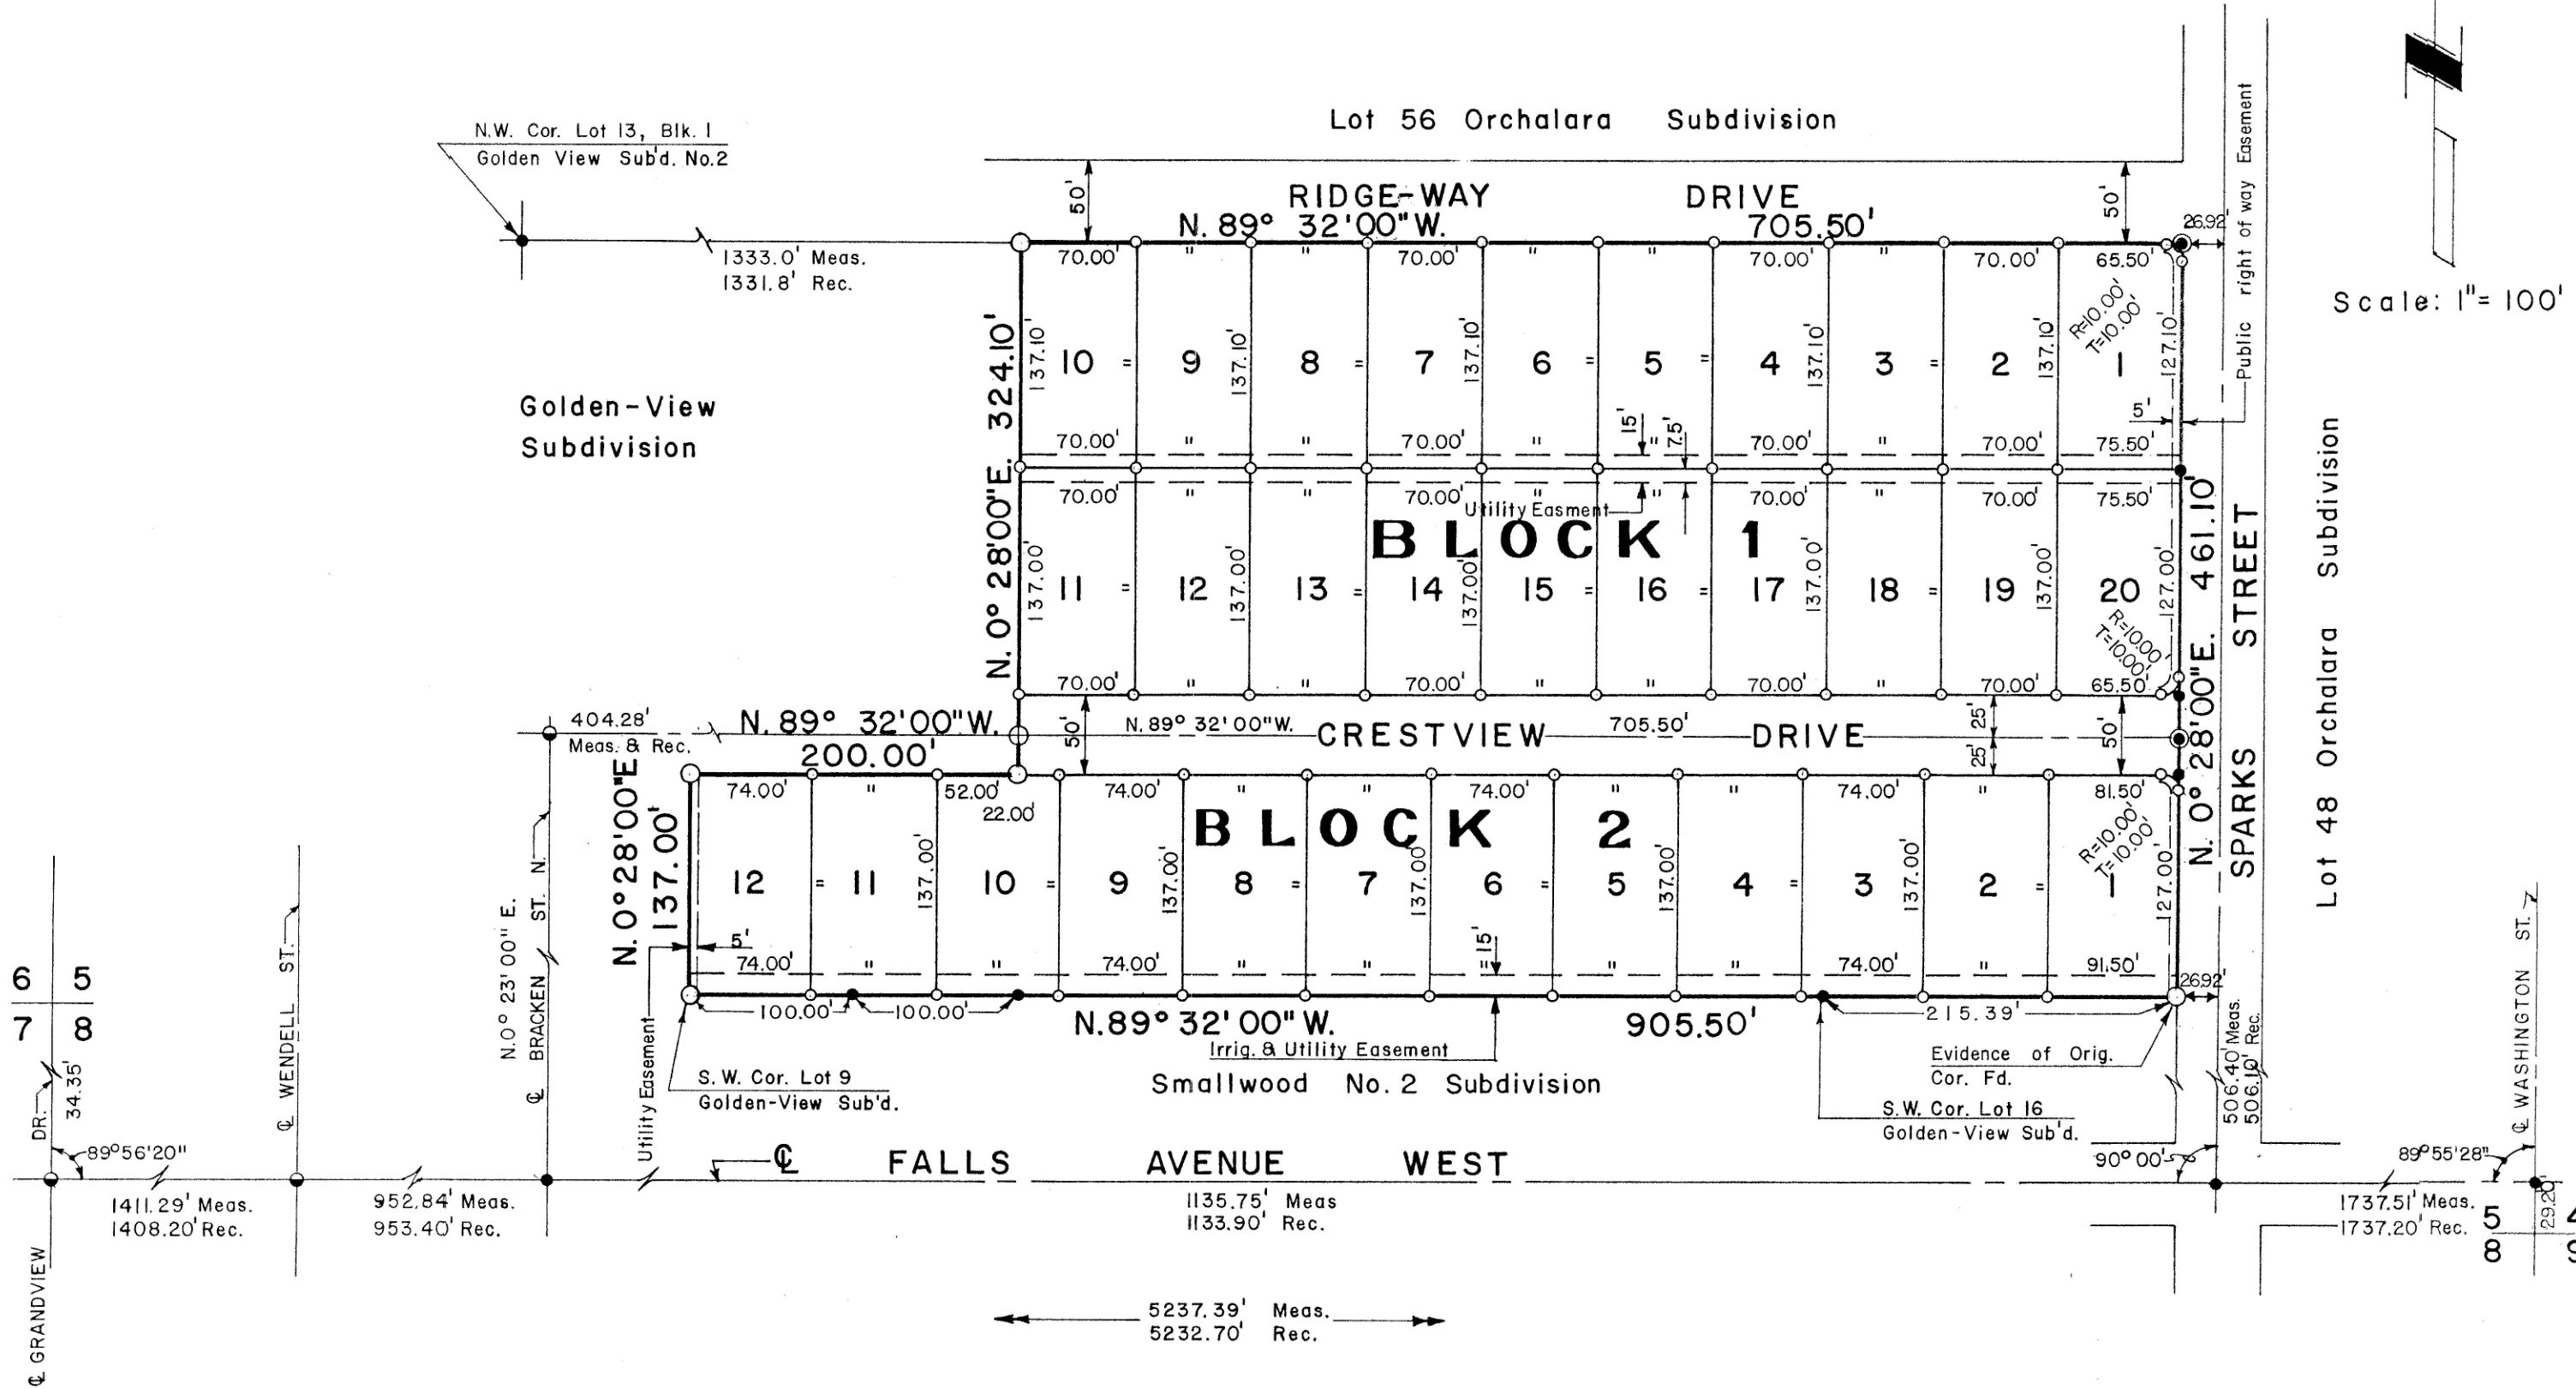

Scale: 1" = 100'

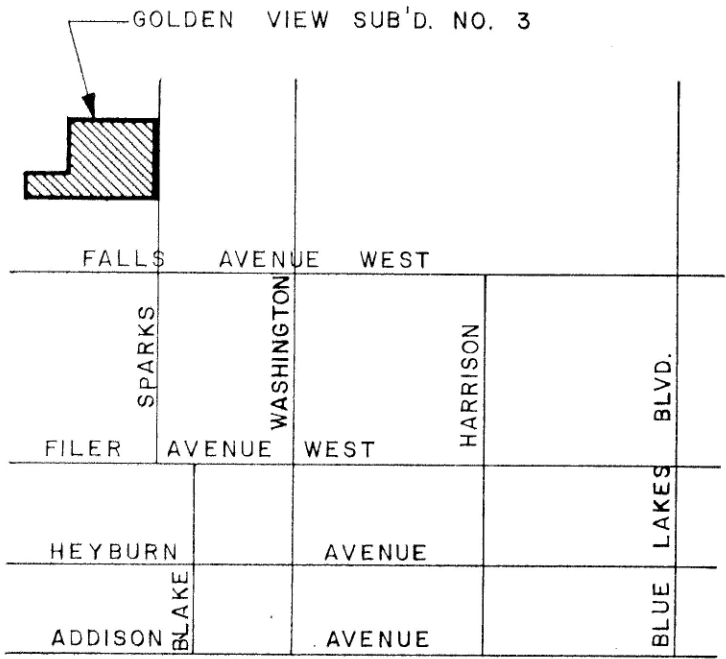

VICINITY SKETCH
2" = approx. 1 mi.

RIEDEL & STRAUBHAR

A Division of J-U-B Engineers Inc.

Twin Falls, Idaho

SCALE 1" = 100'

LEGEND

- Found Steel Pin
- Found Nail or Spike
- Found Original Corner
- Set 1/2" x 24" Iron Pin
- Set 3/4" x 30" Iron Pin
- ⊕ Set Brass Cap (in concrete)
- == Easement Line
- Subdivision Boundary
- Lot Boundary

Twin Falls County, Idaho

Recorded for:

RIEDEL & STRAUBHAR

09:00:00 am Apr. 10, 1972

0000 - 632814