


PLAT
OF
GRACELAND
SUBDIVISION
TWIN FALLS COUNTY, IDAHO.

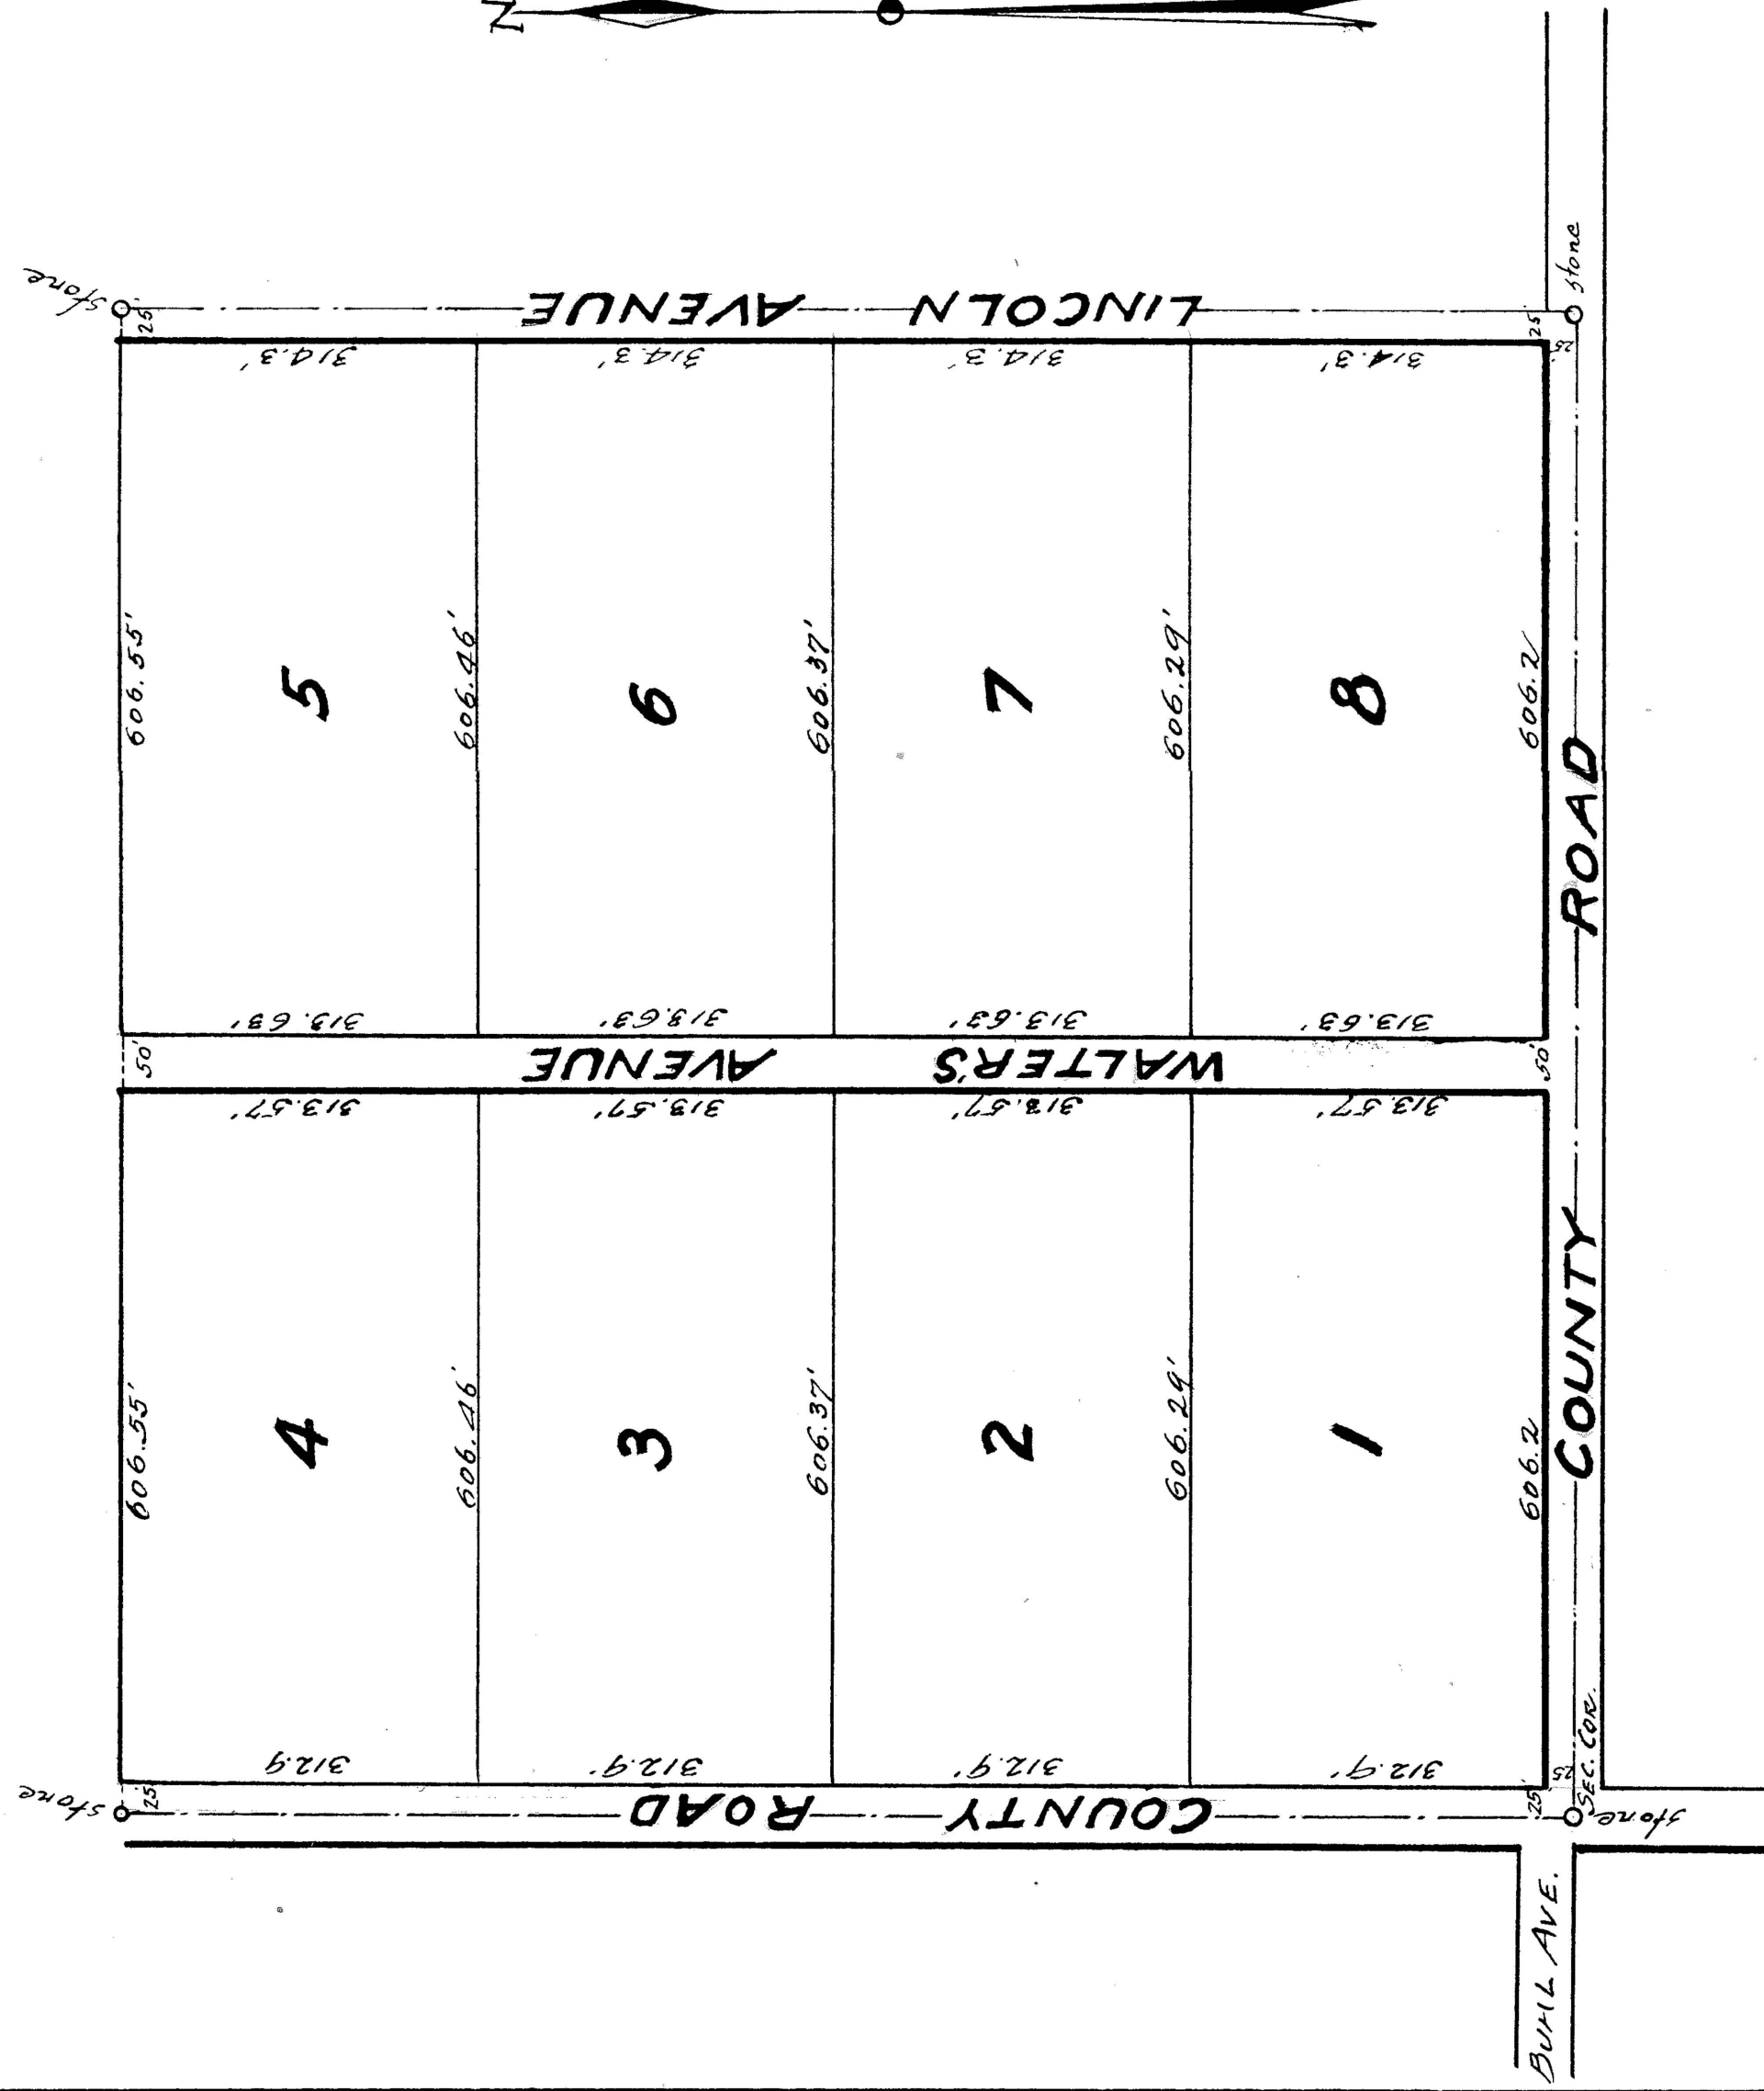

STATE OF IDAHO }
COUNTY OF TWIN FALLS } 55.

I, Edwin V. Berg, hereby certify that I have correctly surveyed
Graceland Subdivision, which is accurately described as the SW¹/₄
of the SW¹/₄ of Section 4, T10S.R17E.B1W. And I do further certify
that the accompanying plat is a true and correct representation
of the survey as stated out upon the ground.

Edwin V. Berg
Licensed Surveyor
Subscribed and sworn to before me this 24th day of
March A.D. 1910
Eugene L. Ashton
Notary Public

SEAL

STATE OF IDAHO }
COUNTY OF TWIN FALLS } 55.

KNOW ALL MEN BY THESE PRESENTS, that I the undersigned
do hereby certify that the following is a true and correct descrip-
tion of the land included in Graceland Subdivision, and which
is shown on the accompanying plat. Said land being known
and described as the SW¹/₄ of the SW¹/₄ of Section 4, T10S.R
17E. of the Boise Meridian. And I do further certify that it is
my intention to include the same in the said plat thereof,
and that in consideration of the filing of said plat by me
County Recorder of Twin Falls County, Idaho, and the accep-
tance by the public of the sheets shown on said plat, I do
hereby give and grant to the public forever in fee simple such
portions of said premises, platted as are on the said plat set
aside for streets for public use forever.

W.E. PALMER

STATE OF IDAHO }
COUNTY OF TWIN FALLS } 55.

On this, 24th day of March A.D. 1910, before me H.B. LEWIS
a Notary Public in and for said County personally appeared W.E.
Palmer, known to me to be the person whose name is subscribed
to the above instrument and acknowledged to me that he exe-
cuted the same.

In witness whereof I have hereunto set my hand and affixed
my official seal the day and year in this certificate first above
written.

H.B. LEWIS
Notary Public

SEAL

STATE OF IDAHO }
COUNTY OF TWIN FALLS } 55.

I hereby certify that this instrument was filed at request of
W.E. Palmer of 25 minutes past 1 o'clock P.M. this 13th day of
May A.D. 1910 in my office and duly recorded in book 2 of plats
page 17.

Fees \$3.50 pd.

H.T. West
Ex Officio Recorder
C.C. Higgins
Deputy

Twin Falls County, Idaho

Recorded for:
PALMER, W. E.

09:00:00 am May 13, 1910

0000 - 019411