
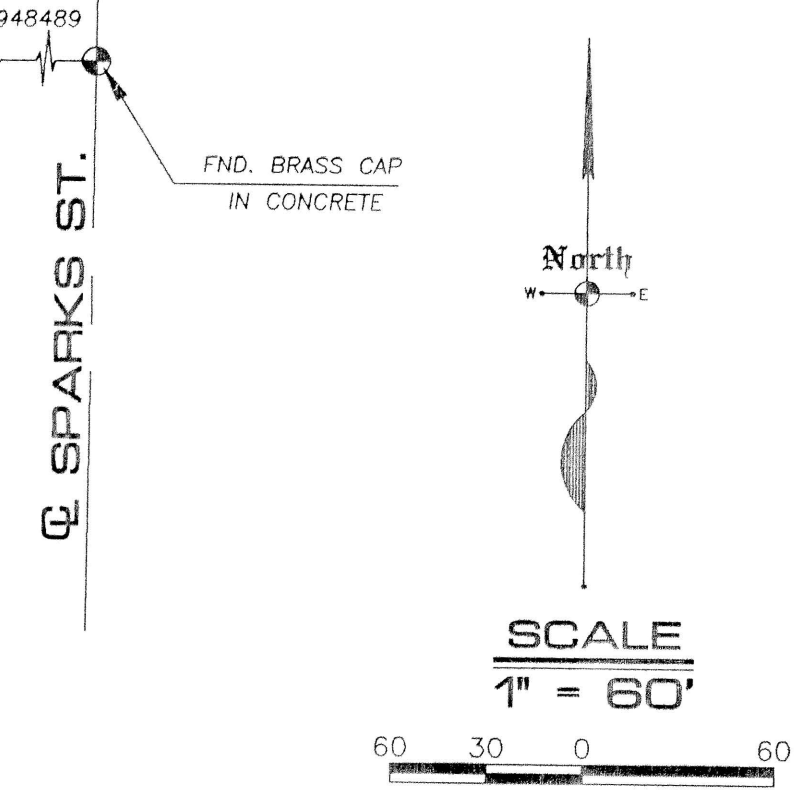


GRANDVIEW MESA SUBD. NO. 1


A RESUBDIVISION AND RENUMBERING
OF A PORTION OF
LOT 23, ORCHALARA SUBDIVISION,
LOCATED IN
SW4NW4, SECTION 8,
TOWNSHIP 10 SOUTH, RANGE 17 EAST,
BOISE MERIDIAN,
TWIN FALLS COUNTY, IDAHO
1995

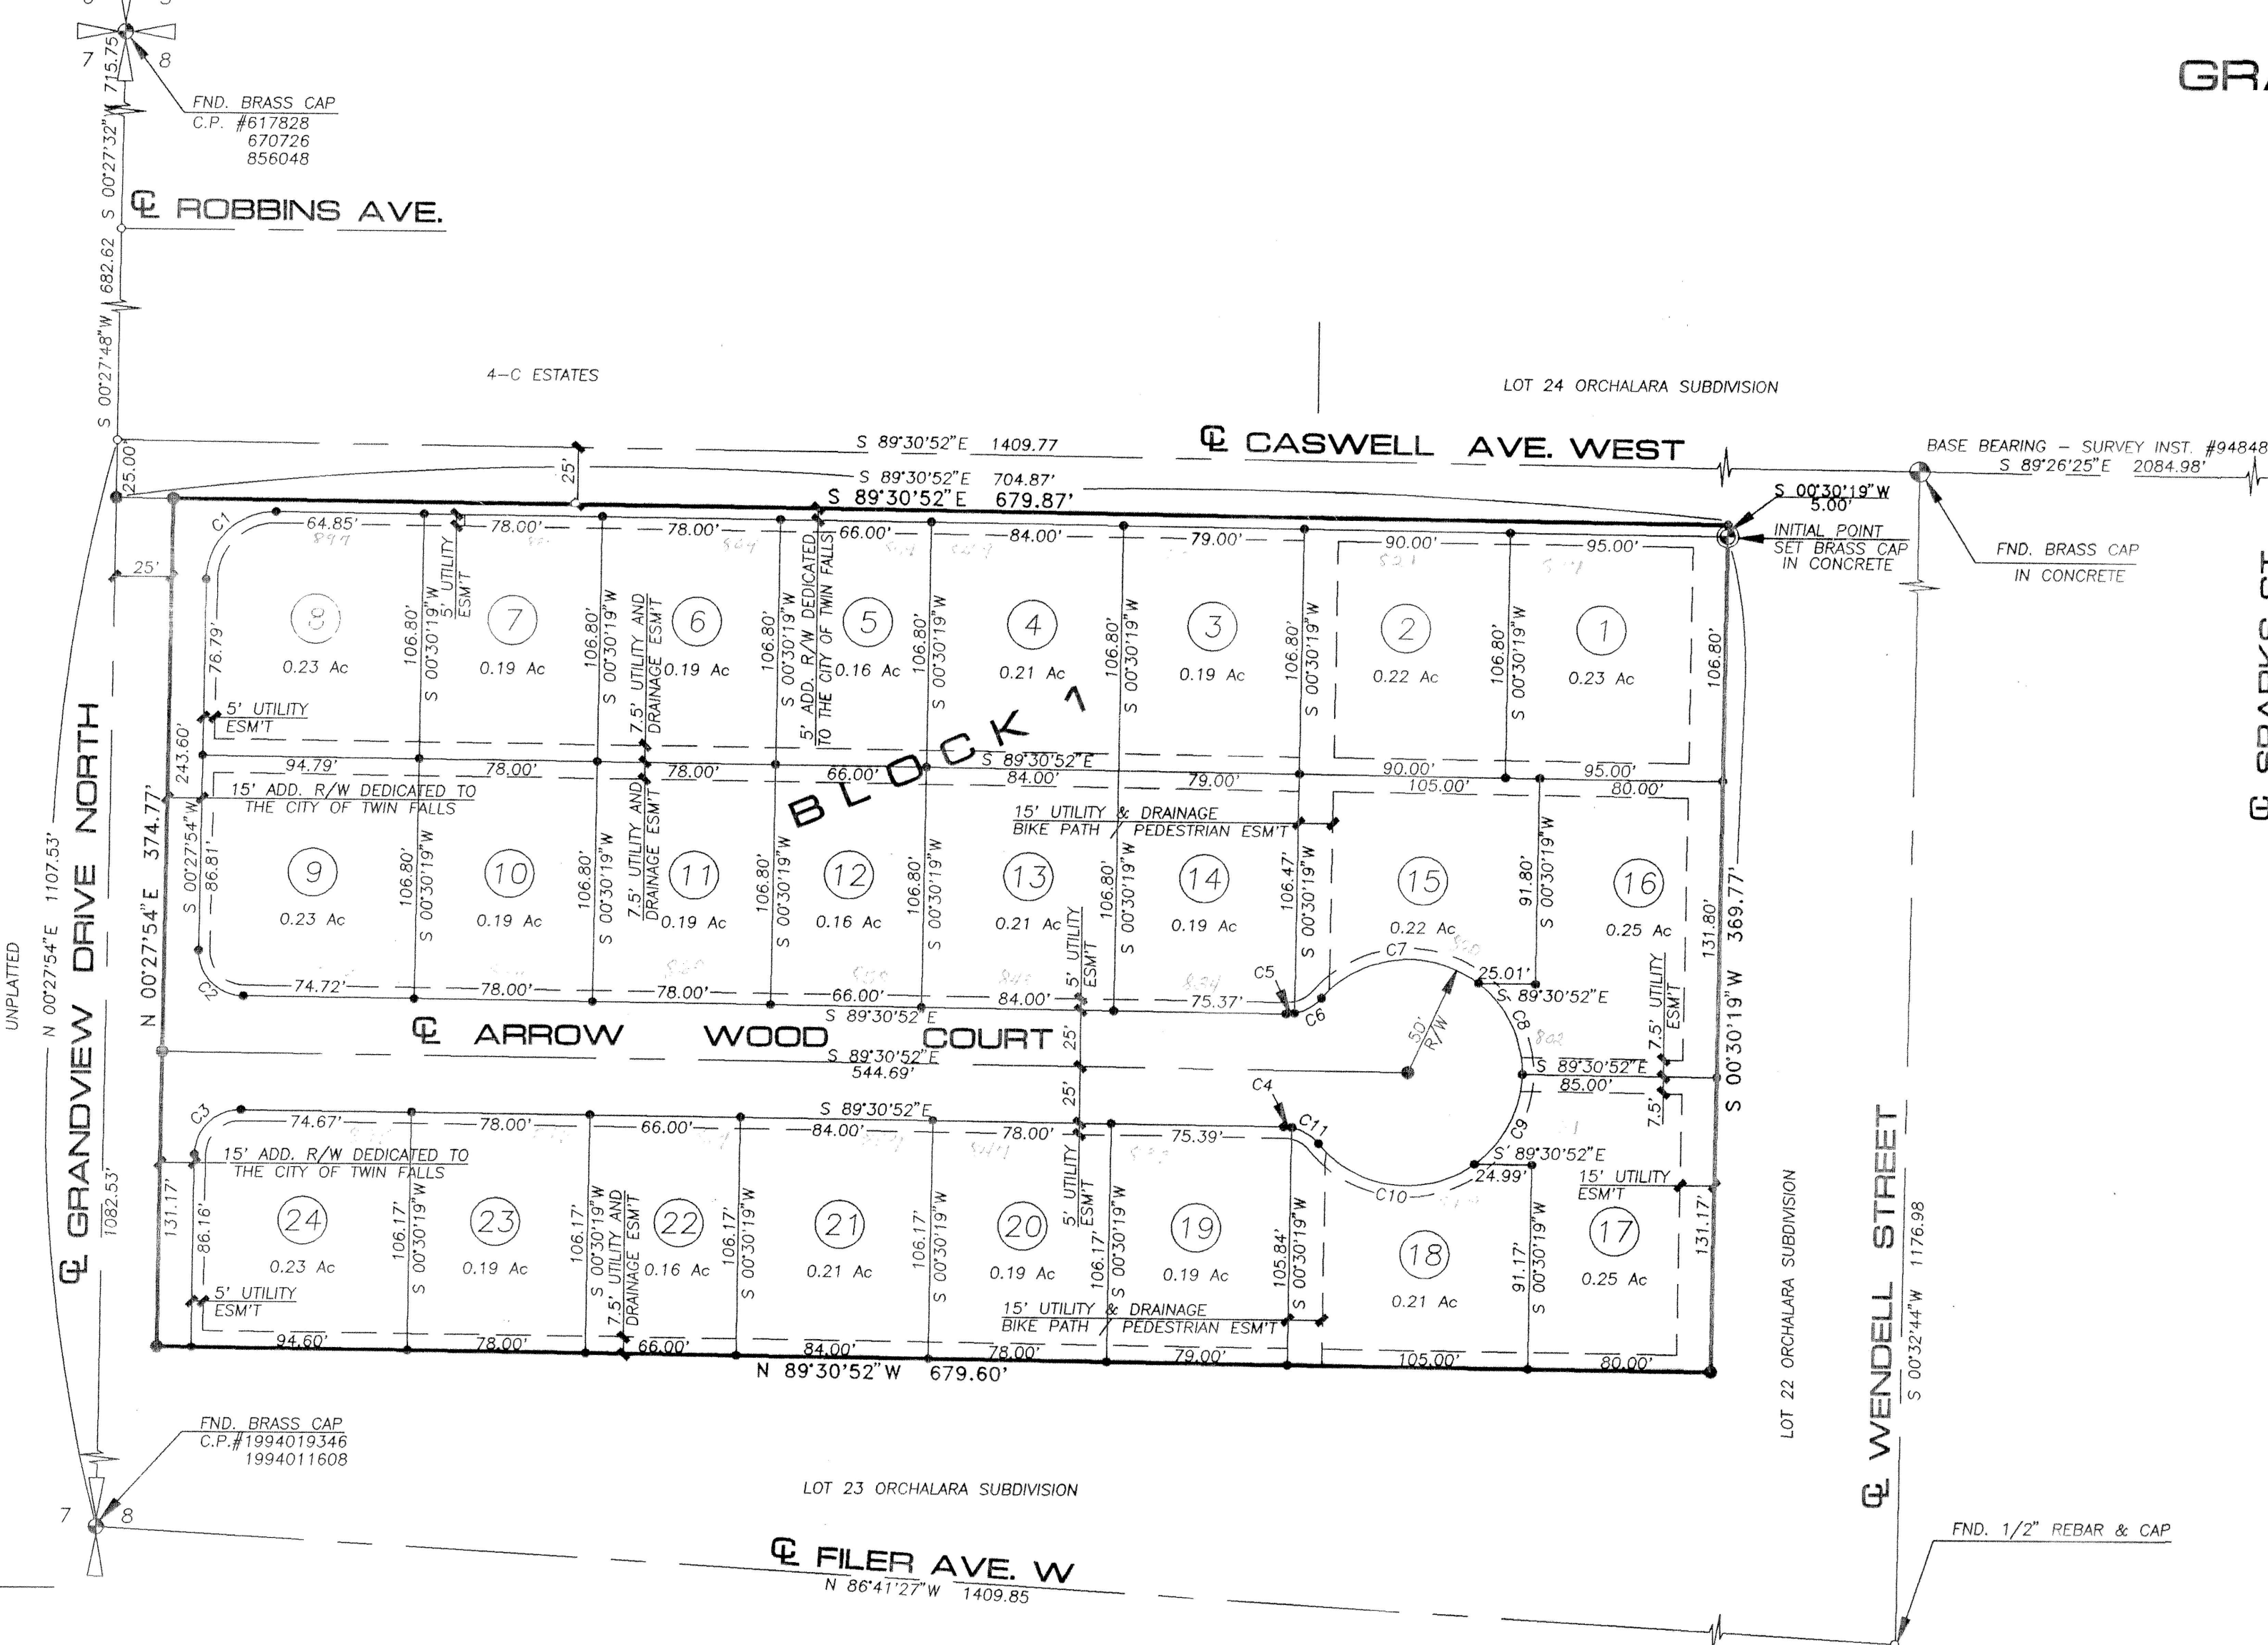

LEGEND

SUBDIVISION BOUNDARY LINE	—
LOT LINE	—
ROADWAY CENTERLINE	—
EASEMENT LINE	---
FOUND 1/2" REBAR	o
FOUND BRASS CAP	●
SET 5/8"x30" REBAR & CAP	●
SET 1/2"x24" REBAR & CAP	●
SET BRASS CAP	●

VICINITY MAP N.T.S.

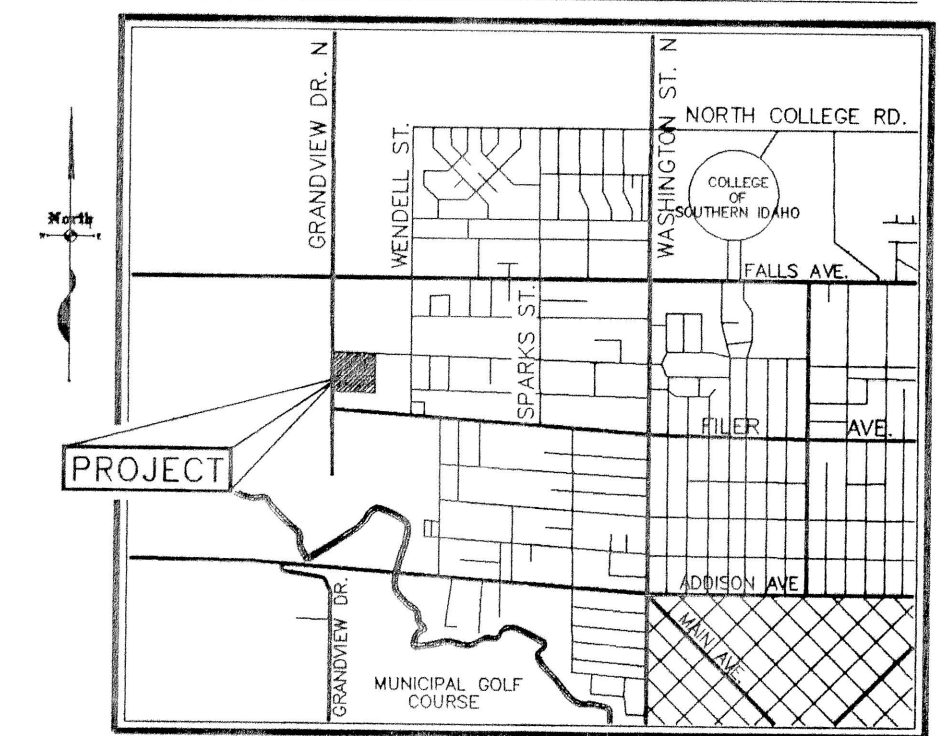

CURVE DATA

CURVE	DELTA	RADIUS	ARC	CHORD	TANGENT	CHORD BRG
1	90°01'14"	30.00	47.13	42.43	30.01	S 45°28'31"W
2	89°58'46"	20.00	31.41	28.28	19.99	S 44°31'29"E
3	90°01'14"	20.00	31.42	28.29	20.01	S 45°28'31"W
4	10°23'59"	20.00	3.63	3.63	1.82	N 84°18'52"W
5	10°27'02"	20.00	3.65	3.64	1.83	N 85°15'37"E
6	39°32'39"	20.00	13.80	13.53	7.19	N 60°15'46"E
7	86°51'53"	50.00	75.80	68.75	47.34	S 83°55'23"W
8	53°07'48"	50.00	46.36	44.72	25.00	N 26°04'46"W
9	53°07'48"	50.00	46.36	44.72	25.00	N 27°03'02"E
10	86°51'53"	50.00	75.80	68.75	47.34	S 82°57'07"E
11	39°35'42"	20.00	13.82	13.55	7.20	N 59°19'02"W

HEALTH CERTIFICATE

Sanitary restrictions as required by Idaho Code Title 50, Chapter 13, have been satisfied. Sanitary Restrictions may be reimposed, in accordance with Idaho Code Title 50, Chapter 13, Section 50-1326, by the Issuance of a certificate of disapproval.

March 1, 1995 *Ed. Gibbs*
Date: South Central District Health Dept., EHS

The lots on this plat are eligible to receive water service from the City of Twin Falls Municipal Water System (I.C. 50-1334)