

GRAYS THIRD ADDITION

BUHL TWIN FALLS COUNTY IDAHO

SURVEY BY J.L. HOFFMANN & C.C. FISKE CONSULTING ENGINEERS BOISE IDAHO

CERTIFICATE OF OWNERS AND DEDICATION

This is to certify that the undersigned are owners in fee simple of the property herein after described; that the correct description of the land included in this plat is as follows: Beginning at the South East corner of Sec. 36, T.9 S., R.14 E., B.M.; thence N 0° 37' W a distance of 48.75 feet to the center line of Broadway; thence N 45° 31' W along the center line of Broadway a distance of 1477.71 feet; thence S 44° 29' W a distance of 180 feet to the real point of beginning; thence in a westerly direction along a 0° 52' 20" curve that is parallel to and 200 feet from the right of way of the O.S.L.R.R. a distance of 482.21 feet (long chord S 76° 43' W, 482.15 feet); thence S 15° 36' E a distance of 327.80 feet; thence N 76° 43' E a distance of 676.91 feet; thence N 45° 31' W a distance of 389.73 feet to the real point of beginning; that it is the intention of the undersigned to and they do hereby include said land in this plat; that the undersigned and each of them do by these presents grant, bargain, sell, convey, confirm and dedicate to the public, for public use forever, all thoroughfares, streets and alleys as shown on this plat.

W.A. Gray
Lura S. Gray

ACKNOWLEDGMENT

STATE OF IDAHO

COUNTY OF TWIN FALLS } ss


On this 12th day of July, 1950 before me the undersigned, a Notary Public in and for said state, personally appeared W.A. Gray and Lura S. Gray husband and wife, known to me to be the persons whose names are subscribed to the foregoing dedication, and acknowledged to me that they executed the same

IN WITNESS WHEREOF, I have hereunto set my hand and affixed my official seal the day and year in this certificate first above written

Stuart H. Taylor
Notary Public

CERTIFICATE OF PROFESSIONAL ENGINEER

This is to certify that I, Charles C. Fiske, a registered and licensed Professional Engineer, surveyed the land described in this plat, namely: Beginning at The South East corner of Sec. 36, T.9 S., R.14 E., B.M.; thence N 0° 37' W a distance of 48.75 feet to the center line of Broadway; thence N 45° 31' W along the center line of Broadway a distance of 1477.71 feet; thence S 44° 29' W a distance of 180 feet to the real point of beginning; thence in a westerly direction along a 0° 52' 20" curve that is parallel to and 200 feet from the right of way of the O.S.L.R.R. a distance of 482.21 feet (long chord S 76° 43' W, 482.15 feet); thence S 15° 36' E a distance of 327.80 feet; thence N 76° 43' E a distance of 676.91 feet; thence N 45° 31' W a distance of 389.73 feet to the real point of beginning and designated herein as "GRAYS THIRD ADDITION" and that this plat is a true and correct representation of said survey as made and staked by me on said land.

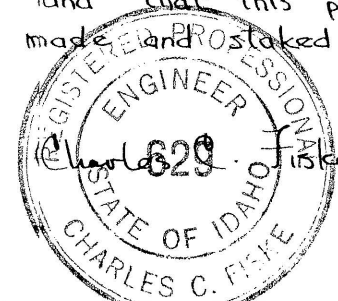

ACKNOWLEDGMENT


STATE OF IDAHO

COUNTY OF TWIN FALLS } ss

On this 2nd day of June 1950 before me the undersigned, a Notary Public in and for said State, personally appeared Charles C. Fiske known to me to be the person whose name is subscribed to the foregoing certificate, and acknowledged to me that he executed the same

IN WITNESS WHEREOF, I have hereunto set my hand and affixed my official seal the day and year in this certificate first above written

Bernard D. Starr
Notary Public

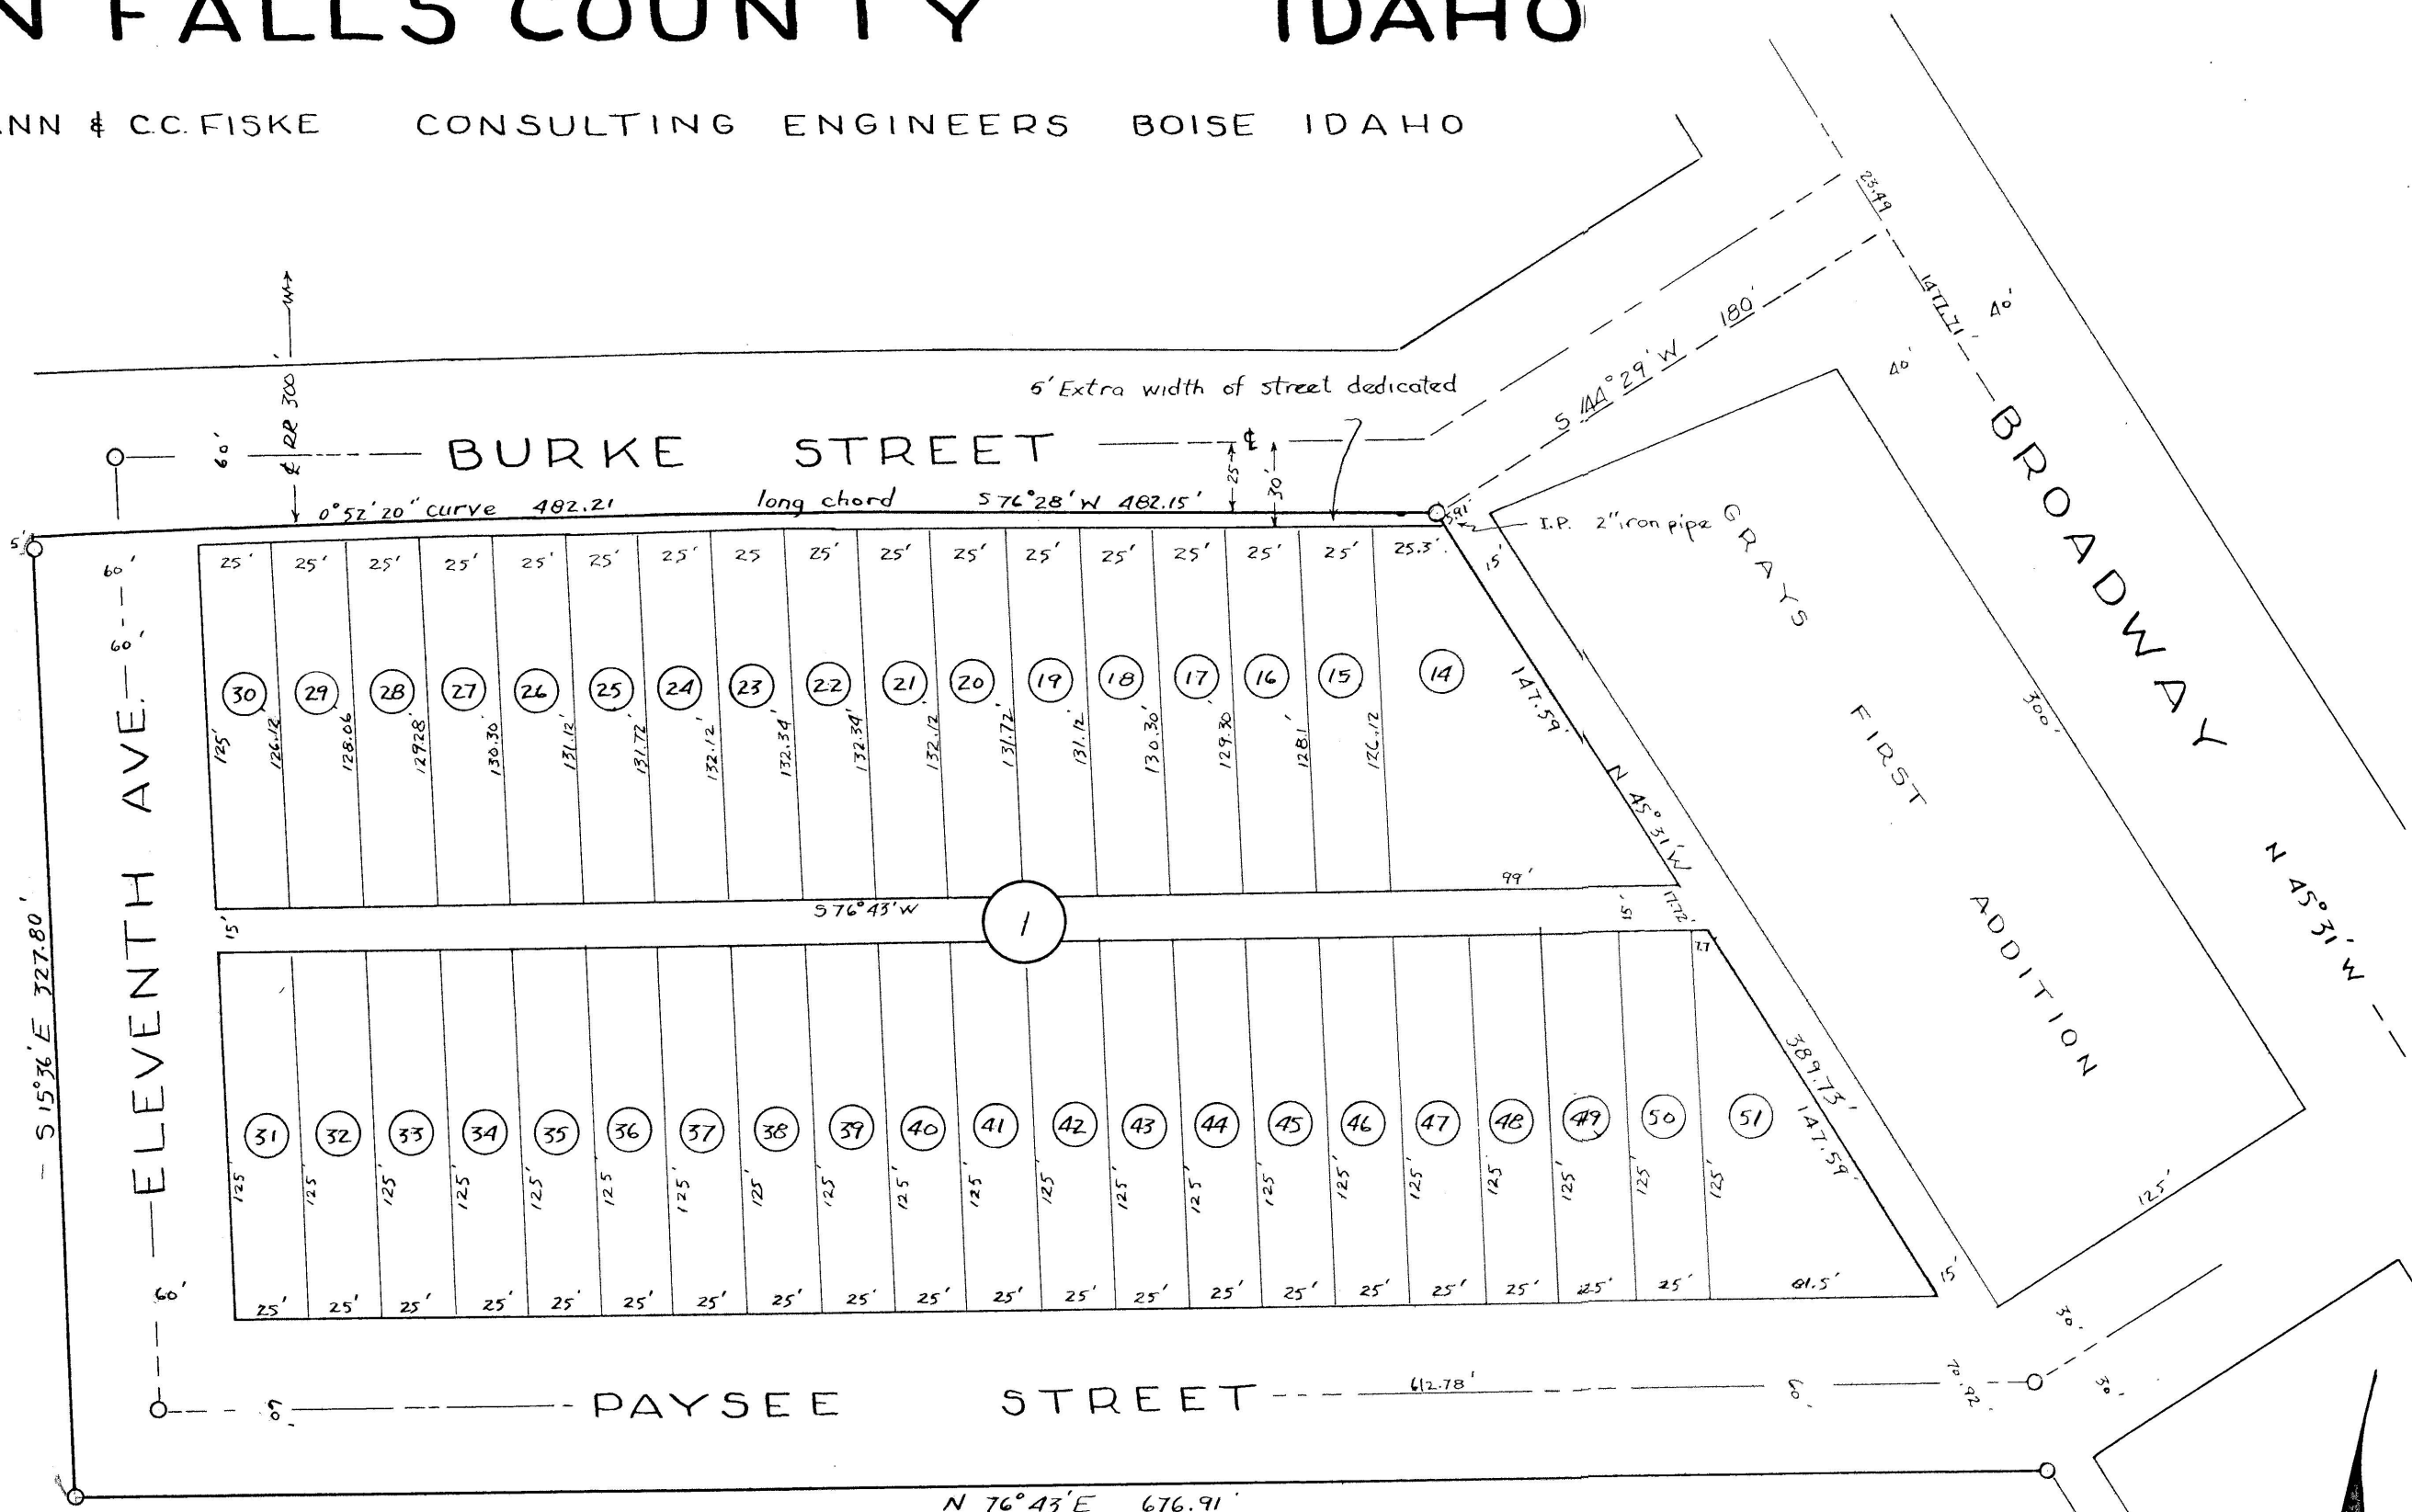

ACCEPTANCE OF CITY OF BUHL

The foregoing plat was duly accepted and approved by the City Council of the City of Buhl, Idaho, on the 5th day of July, 1950

Attest *Bernard D. Starr*
City Clerk
Fred A. Kallusky
Mayor

COUNTY SURVEYORS CERTIFICATE

This is to certify that the undersigned has checked the foregoing plat and computations for making the same and has determined that they comply with the laws of the State of Idaho relating thereto.

Dated this 12 day of July, 1950

Howard J. Meyer
County Surveyor


COUNTY RECORDERS CERTIFICATE

STATE OF IDAHO
COUNTY OF TWIN FALLS } ss

401463.

This is to certify that the foregoing plat was filed for record in the office of the Recorder of Twin Falls County Idaho this 19 day of July, 1950, at 11 A.M., at the request of W.A. Gray, and duly recorded in Plat Book No. 6 at Page 28

Twin Falls County, Idaho
Recorded for:
GRAY, W. A.
09:00:00 am Jul. 01, 1950
0000-401463

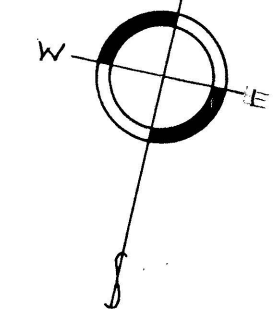

Lot corners 1/2" steel rods 24" long
Intersections 3/8" steel rods 30" long

ca. Beller

GRAYS THIRD ADDITION
Buhl
Book 6 - Page 28