
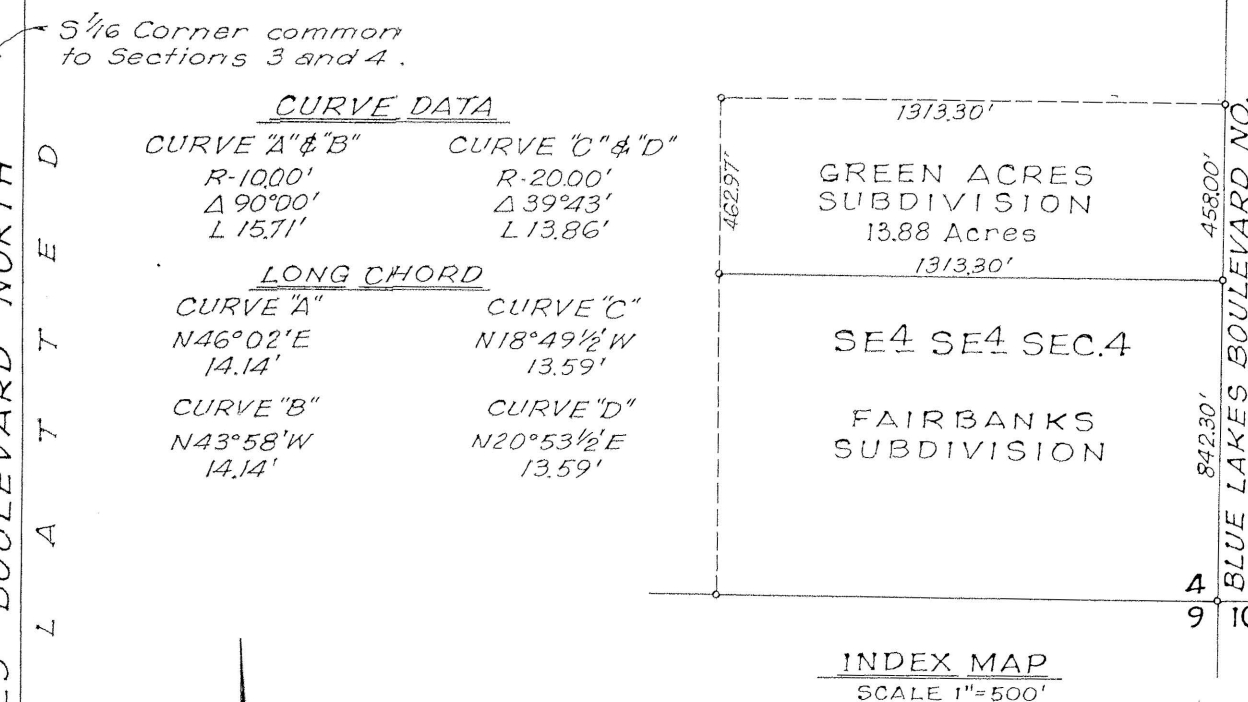


GREEN ACRES SUBDIVISION

IN THE SE4 OF SECTION 4, T.10S., R.17E., B.M., TWIN FALLS, COUNTY.
TWIN FALLS, IDAHO.

HOFFMANN - FISKE - MILAR CONSULTING ENGINEERS

NOTE: Block 5 will be dedicated as public right-of-way when the subdivider reaches an agreement with the Idaho Department of Highways.

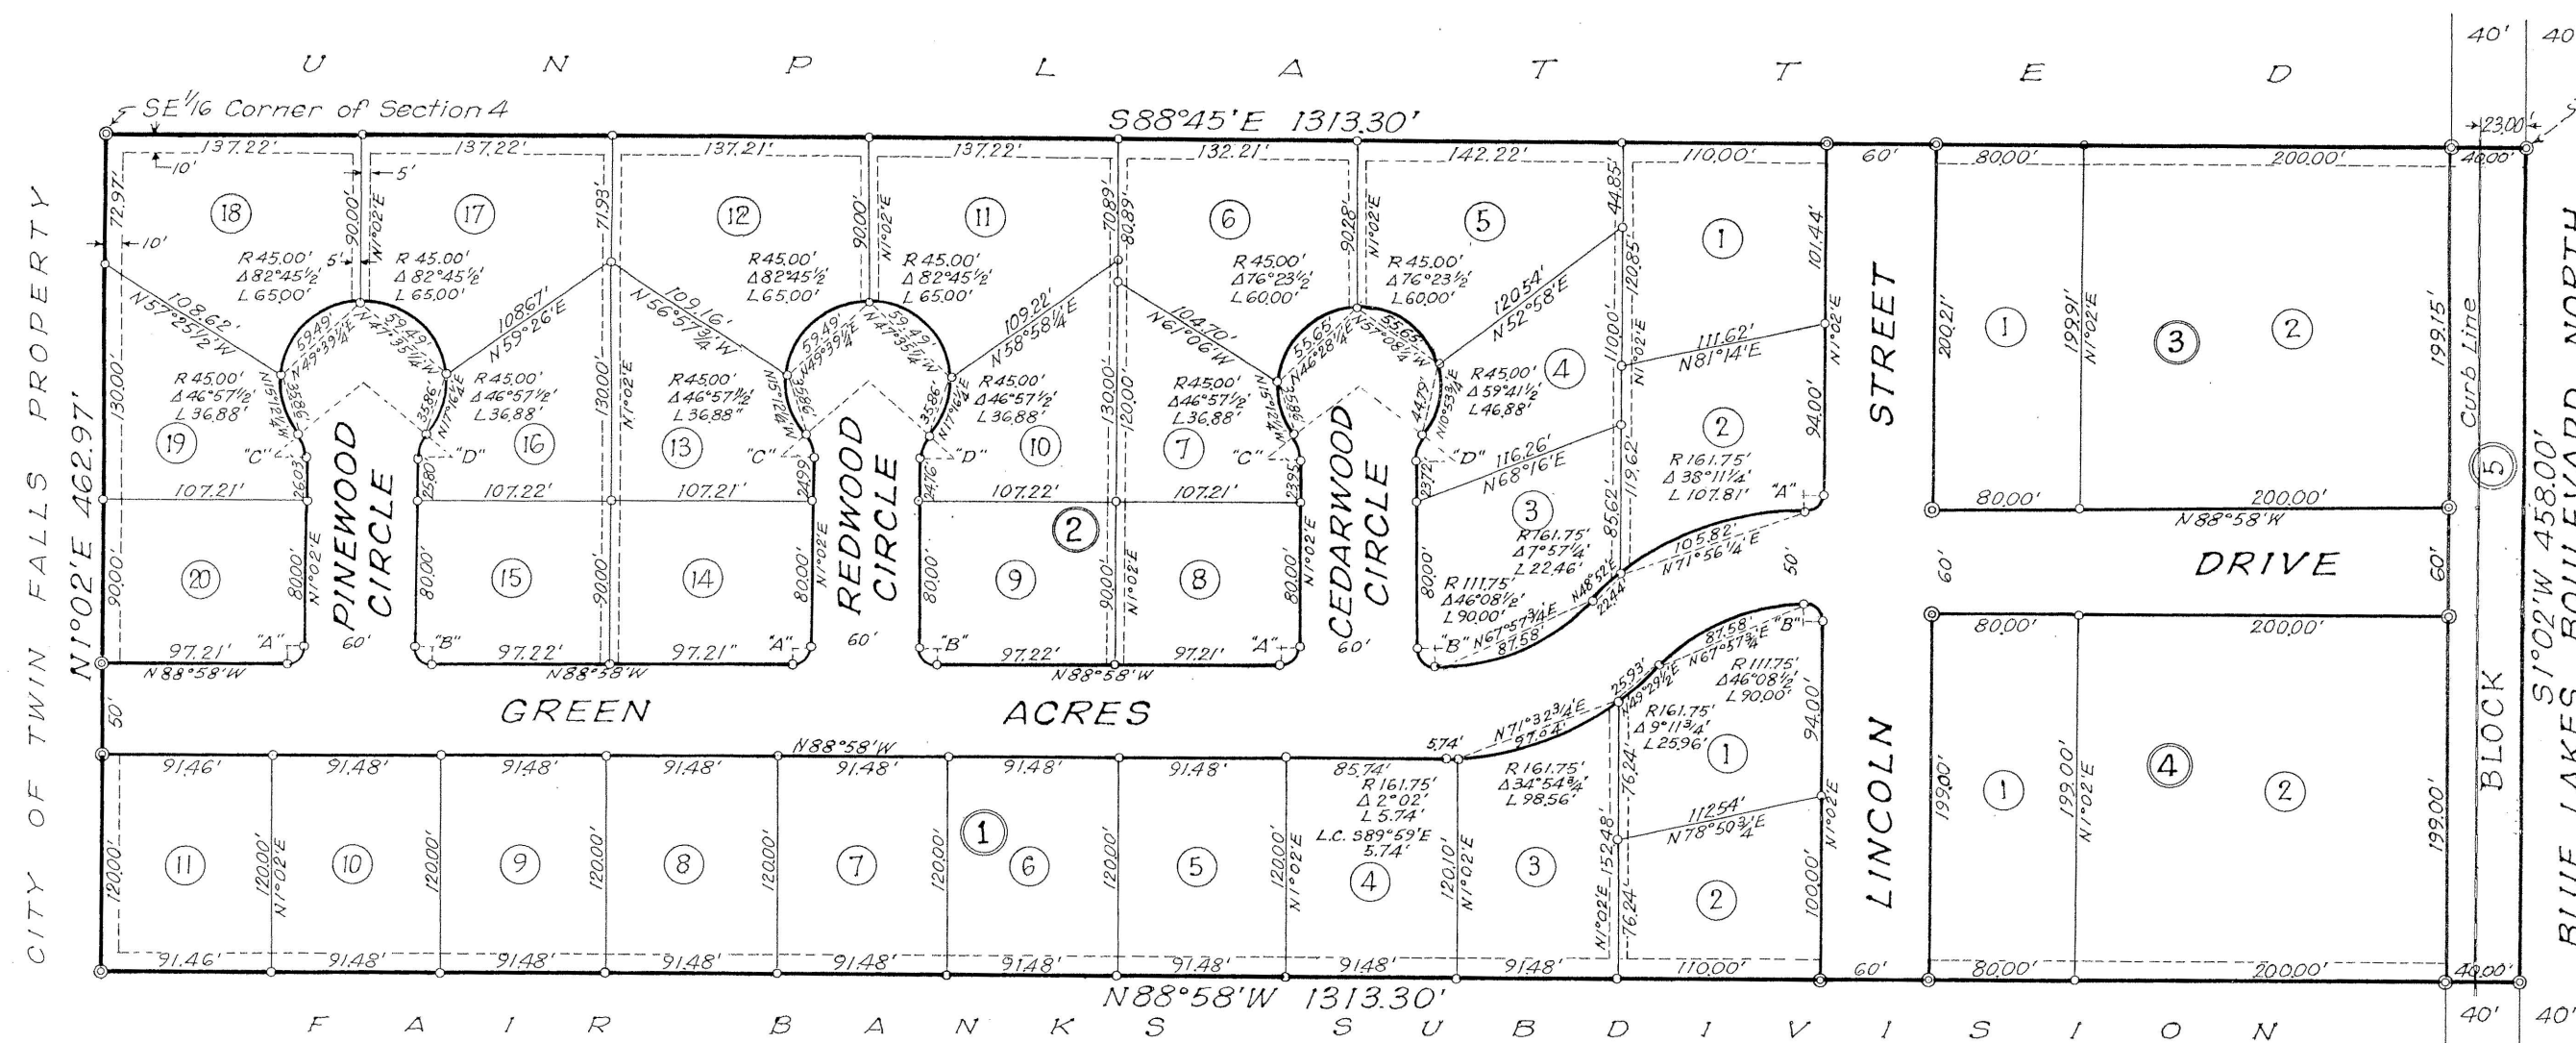

CERTIFICATE OF OWNERS

This is to certify that we the undersigned are the owners in fee simple of the property hereinafter described; a portion of the SE4 of Section 4, T.10S., R.17E., B.M., Twin Falls, County, Idaho; more particularly described as follows:

Beginning at a point on the Section Line that is N1°02'E 842.30 feet from the Section Corner common to Sections 3, 4, 9 & 10, T.10S., R.17E., B.M., thence N88°58'W along the North Boundary of Fairbanks Sub. 1313.30 feet; thence N1°02'E along the West Boundary of said SE4 Sec. 4 462.97 feet; thence S88°45'E 1313.30 feet to the Section Line; thence S1°02'W 458.00 feet to the Point of Beginning.

That it is the intention of the undersigned to and it does hereby include said land in this plat. The streets and public ways and places as shown on said plat are hereby dedicated for public use forever. The easements on said plat are not dedicated to the public, but the right to use said easements is hereby perpetually reserved for public utilities and for such other uses as designated hereon, and no structures other than for such utility purposes are to be erected within the lines of said easements.

John F. Lutz
Owner
Shirley A. Lutz
Owner
Robert Schaefer
Owner
Iva C. Schroeder
Owner

ACKNOWLEDGMENT

STATE OF IDAHO
COUNTY OF TWIN FALLS } SS


On this 25th day of February, 1966, before me, the undersigned, a Notary Public in and for said State, personally appeared

known to me to be the persons that executed the foregoing dedication and acknowledged to me that they executed the same.

IN WITNESS WHEREOF, I have hereunto set my hand and affixed my official seal the day and year in this certificate first above written.

My Commission expires January 20, 1970

David W. Lutz
Notary Public - State of Idaho

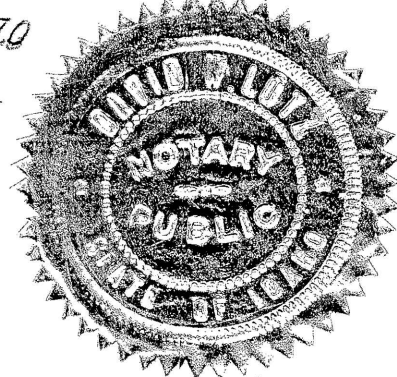

CITY ACCEPTANCE

The foregoing plat was duly accepted and approved by the City Board of Affairs of the City of Twin Falls, Idaho, on the 27th day of March, 1966.

Clarence J. Jones
CITY ENGINEERS APPROVAL
Chairman
Em H. Kroll
Chairman

The undersigned hereby certifies that the proposed plat in this plat lies within the City Limits of Twin Falls, Idaho, and that the plat has been examined by the undersigned and is approved.

Dated this 3rd day of March, 1966. City Engineer

CERTIFICATE OF ENGINEER

This is to certify that I, Jean Milar, a Registered Professional Engineer, made the survey of the land as described in the Certificate of Owners and designated herein as "Green Acres Subdivision," and that this plat is a true correct representation of said survey as made and staked by me on said land.

ACKNOWLEDGMENT


STATE OF IDAHO
COUNTY OF TWIN FALLS } SS

On this 25th day of February, 1966, before me, the undersigned, a Notary Public in and for said State, personally appeared Jean Milar, known to me to be the person whose name is subscribed to the foregoing Certificate, and acknowledged to me that he did execute the same.

IN WITNESS WHEREOF, I have hereunto set my hand and affixed my official seal the day and year in this certificate first above written.

My Commission expires July 1966

Danna L. Jones
Notary Public - State of Idaho

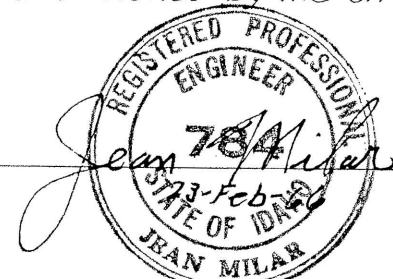

MUNICIPALITY SURVEYOR'S CERTIFICATE

This is to certify that the undersigned has checked the foregoing plat and computations for making the same, and has determined that they comply with the laws of the State of Idaho relating thereto.

Dated this 27th day of March, 1966.

Municipality Surveyor

COUNTY COMMISSIONER'S APPROVAL

This is to certify that the foregoing plat has been accepted and approved this 27th day of March, 1966, by the Board of County Commissioners of Twin Falls County, Idaho.

But No. 562305


Chairman

COUNTY RECORDER'S CERTIFICATE

This is to certify that the foregoing plat was filed for record in the office of the Recorder of Twin Falls County, Idaho; this 27th day of March, 1966, at 10:00 A.M., at the request of _____, and duly recorded in Plat Book No. 7, at Page 13.

Luella Ailred
Deputy

H.A. LANCASTER
Ex-Officio Recorder.

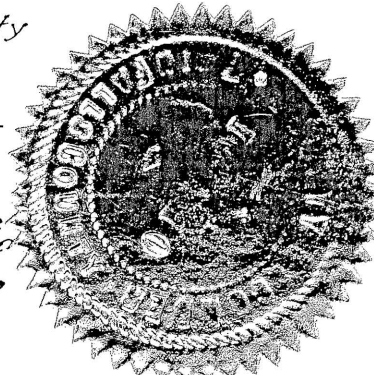

Twin Falls County, Idaho
Recorded for:
HOFFMANN - FISKE - MILAR
09:00:00 am Mar. 23, 1966
0000 - 562305