


BK 17 Pg 14
Green Tree Estates No.
Subd.

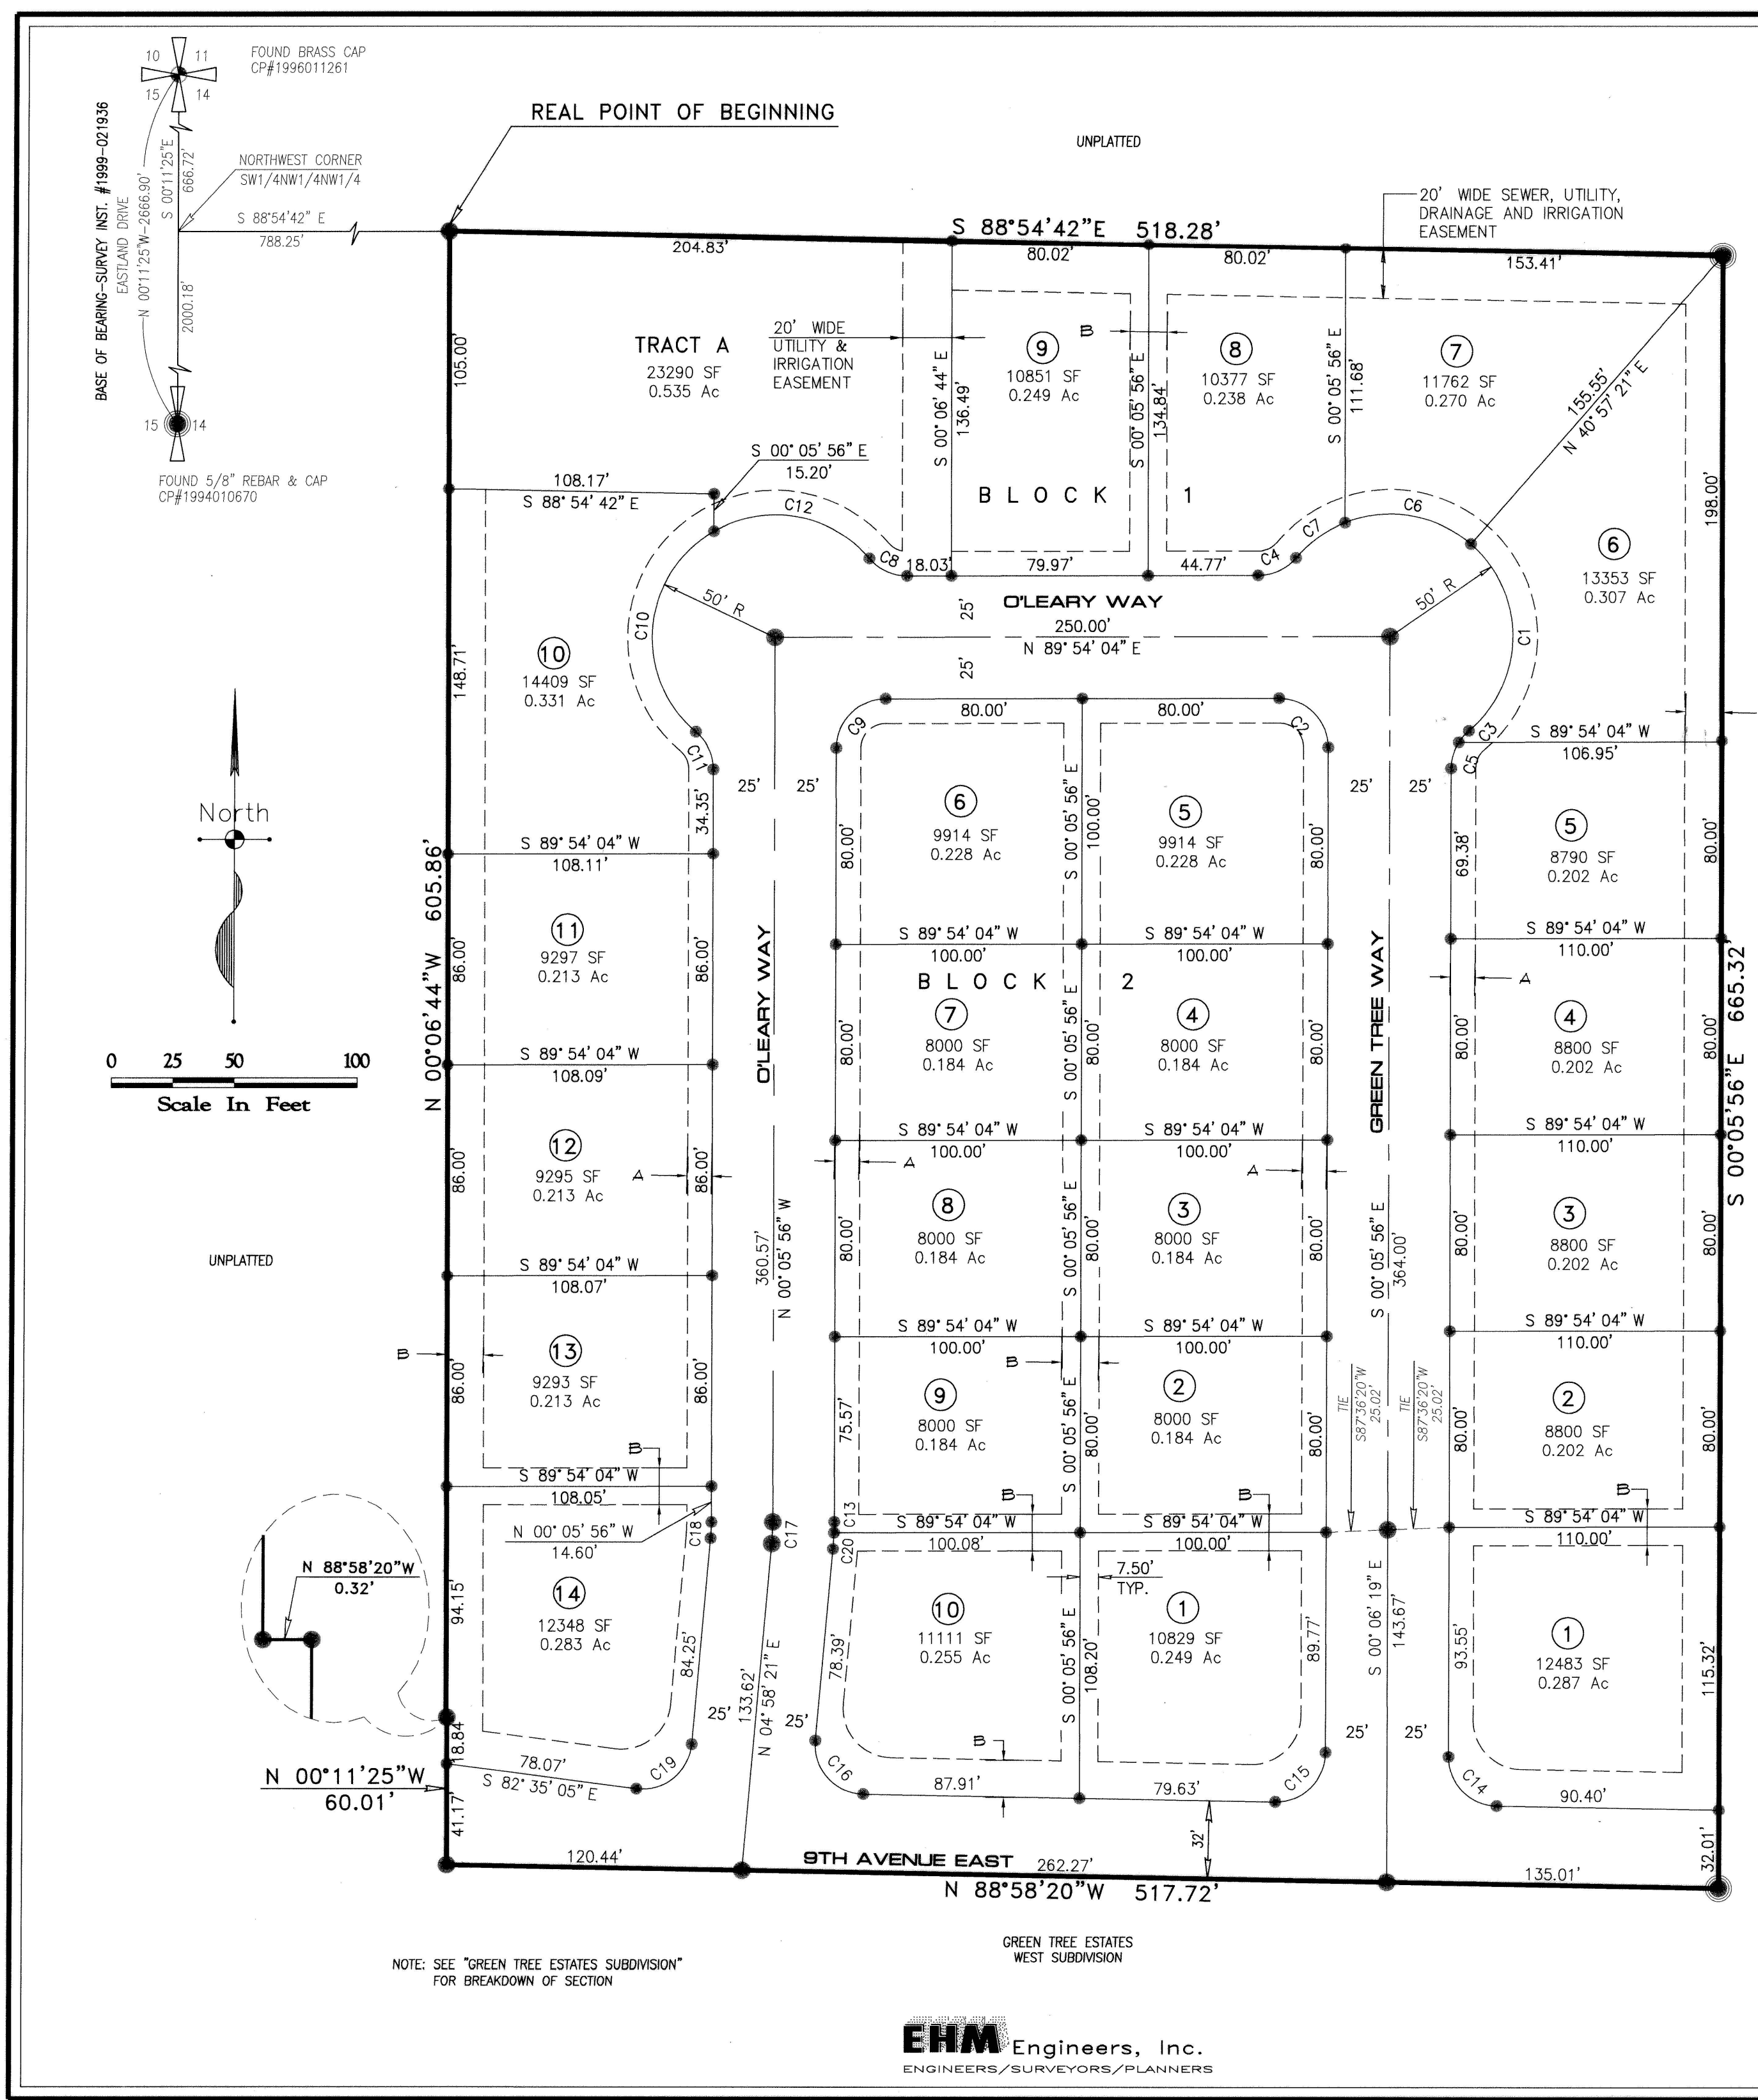


GREEN TREE ESTATES NORTH SUBDIVISION
LOCATED IN
SE 1/4 NW 1/4 NW 1/4, SECTION 14,
TOWNSHIP 10 SOUTH,
RANGE 17 EAST,
BOISE MERIDIAN,
TWIN FALLS COUNTY, IDAHO
2000

Twin Falls County, Idaho
Recorded for:
EHM ENGINEERS
11:30am Jul.05.2000
2000-010199
No. of Pages: 2 Fee: \$22.00
ROBERT S. FORT
Ex-Officio Recorder
Deputy: CN

LEGEND

SUBDIVISION BOUNDARY LINE	---
STREET CENTERLINE	---
LOT LINE	---
EASEMENT LINE	---
SET 1/2" x 24" REBAR & CAP (LS1000)	●
SET 5/8" x 30" REBAR & CAP (LS1000)	●
FOUND 5/8" REBAR & CAP (LS1000)	●
10' WIDE UTILITY EASEMENT	A
15' WIDE UTILITY, DRAINAGE & IRRIGATION EASEMENT	B

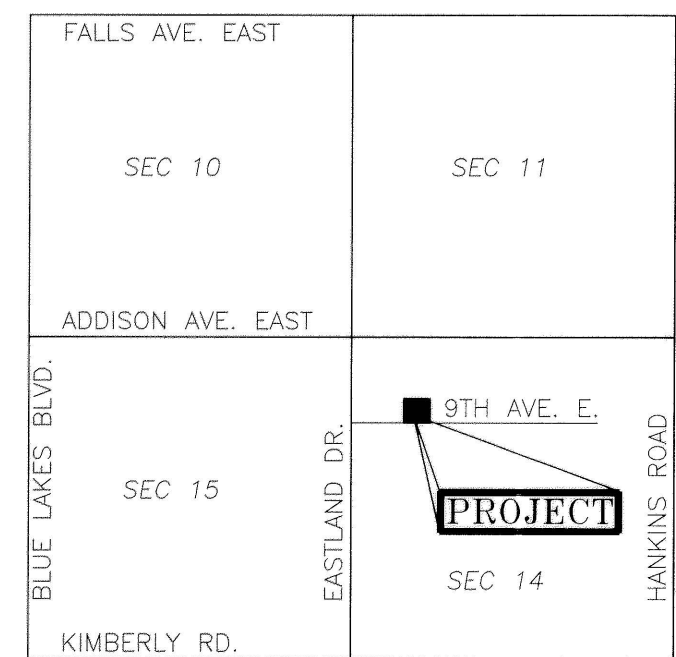

CURVE	DELTA	RADIUS	ARC	CHORD	TANGENT	CHORD BRG
1	98° 56' 24"	50.00	86.34	76.01	58.48	N 00° 25' 33" E
2	90° 00' 00"	20.00	31.42	28.28	20.00	N 45° 05' 56" W
3	17° 54' 39"	20.00	6.25	6.23	3.15	S 40° 56' 26" W
4	49° 59' 41"	20.00	17.45	16.90	9.33	S 64° 54' 13" E
5	32° 05' 02"	20.00	11.20	11.05	5.75	S 15° 56' 35" W
6	62° 37' 38"	50.00	54.65	51.97	30.42	N 80° 21' 28" W
7	28° 25' 21"	50.00	24.80	24.55	12.66	S 54° 07' 03" W
8	49° 59' 41"	20.00	17.45	16.90	9.33	S 65° 06' 05" E
9	90° 00' 00"	20.00	31.42	28.28	20.00	S 44° 54' 04" W
10	109° 59' 41"	50.00	95.99	81.91	71.40	S 04° 54' 13" W
11	49° 59' 41"	20.00	17.45	16.90	9.33	N 25° 05' 47" W
12	79° 59' 41"	50.00	69.81	64.28	41.95	N 80° 06' 05" W
13	2° 01' 49"	125.00	4.43	4.43	2.21	N 00° 54' 59" E
14	88° 52' 01"	20.00	31.02	28.00	19.61	S 44° 32' 20" E
15	91° 07' 59"	20.00	31.81	28.56	20.40	N 45° 27' 40" E
16	93° 56' 41"	20.00	32.79	29.24	21.43	S 41° 59' 59" E
17	5° 04' 17"	100.00	8.85	8.85	4.43	N 02° 26' 13" E
18	5° 04' 17"	75.00	6.64	6.64	3.32	N 02° 26' 13" E
19	92° 26' 33"	20.00	32.27	28.88	20.87	N 51° 11' 38" E
20	3° 02' 28"	125.00	6.63	6.63	3.32	N 03° 27' 07" E

HEALTH CERTIFICATE

Sanitary restrictions as required by Idaho Code Title 50, Chapter 13, have been satisfied. Sanitary restrictions may be reimposed, in accordance with Idaho Code Title 50, Chapter 13, Section 50-1326, by the issuance of a certificate of disapproval.

Date: June 15, 2000
South Central District Health Dept., EHS